




12 BREAK ROOM & OFFICE RESTROOMS - PLUMBING PLAN
P301 3/8" = 1'-0"

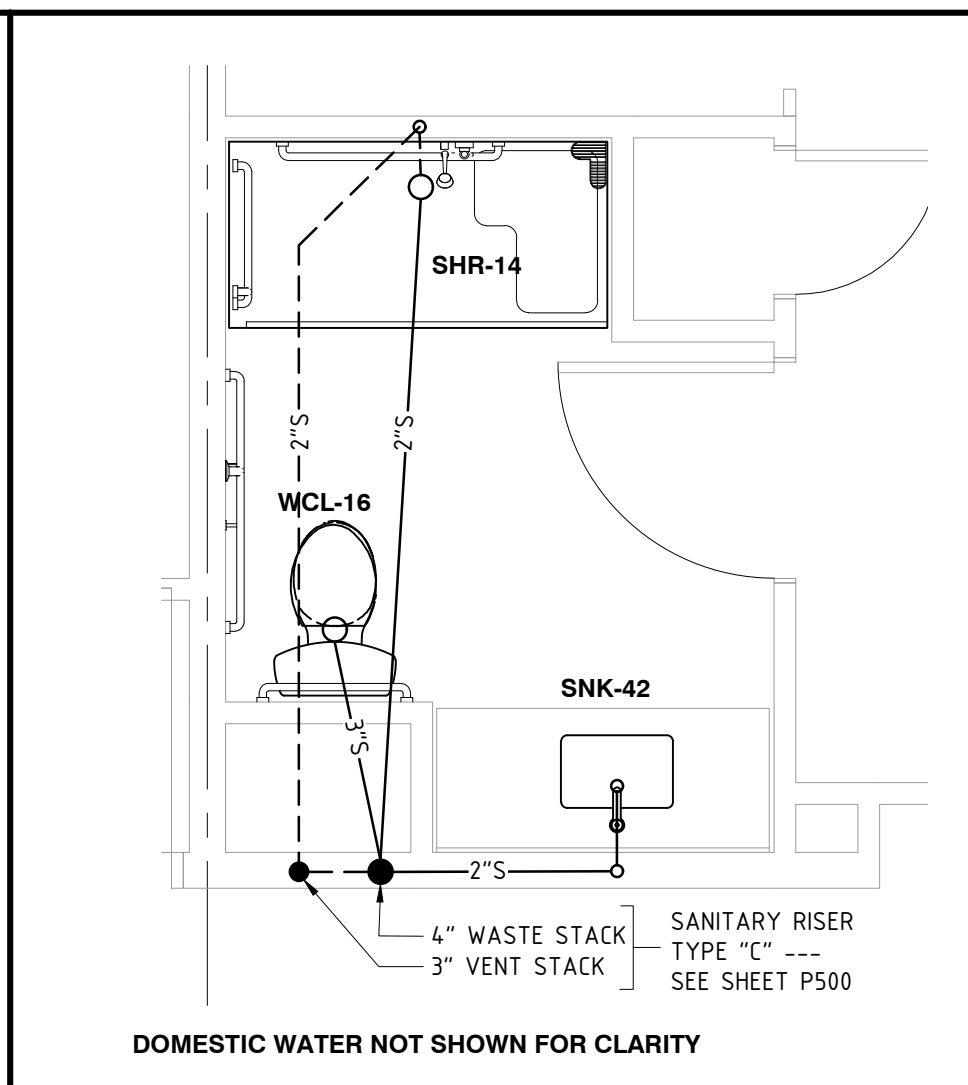


22 TYPICAL ADA GUEST BATHROOM - PLUMBING PLAN
P301 3/8" = 1'-0"

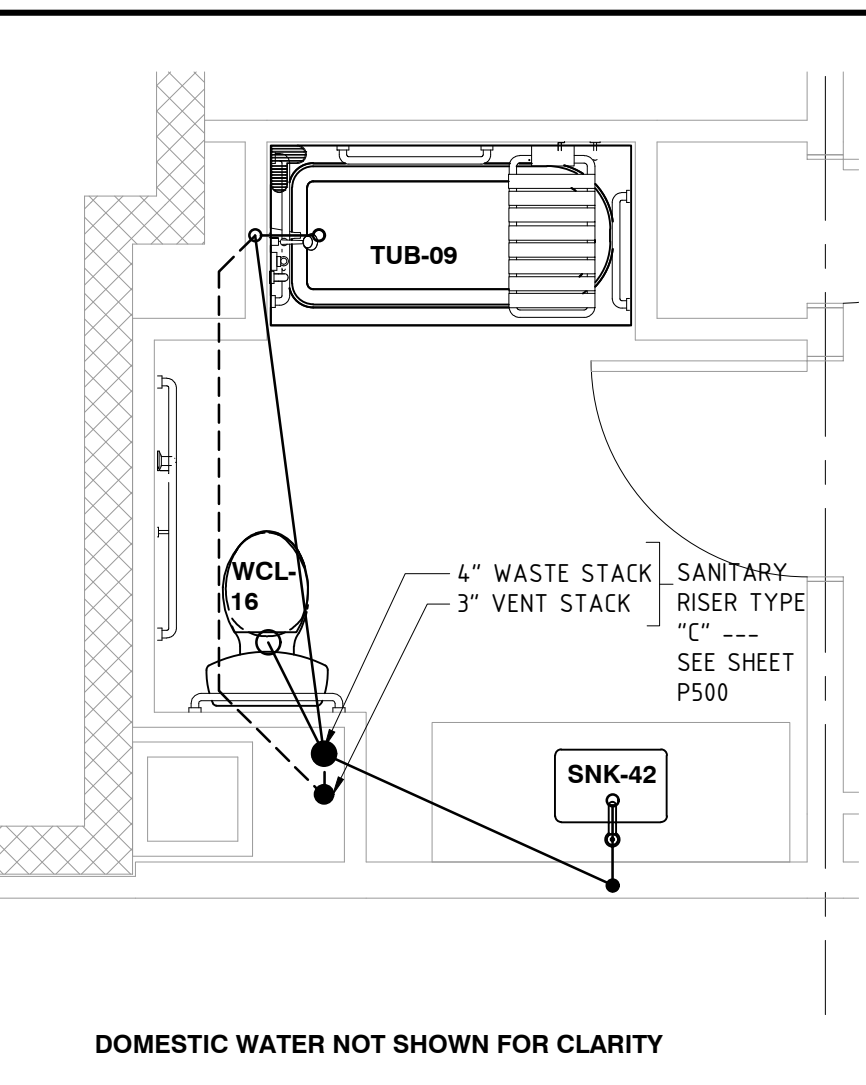


32 ADA DOUBLE QUEEN GUEST BATHROOM
P301 3/8" = 1'-0"

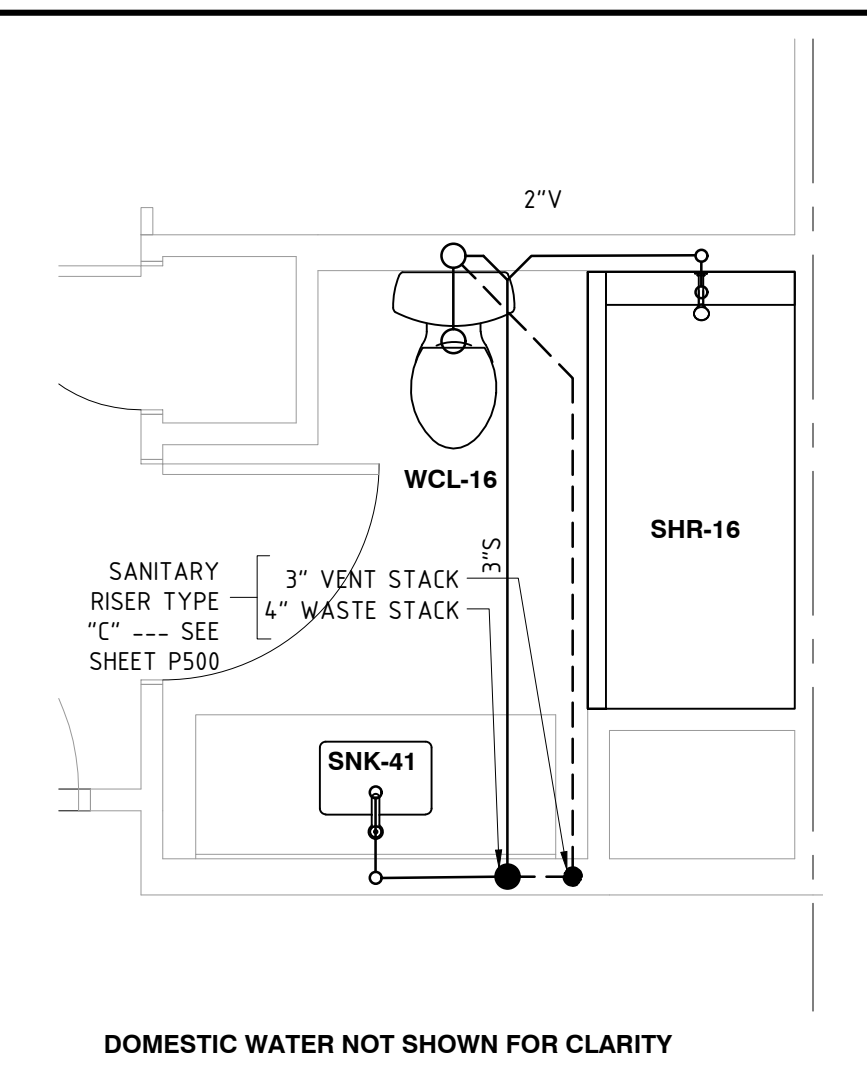


42 TYPICAL GUEST BATHROOM - PLUMBING PLAN
P301 3/8" = 1'-0"

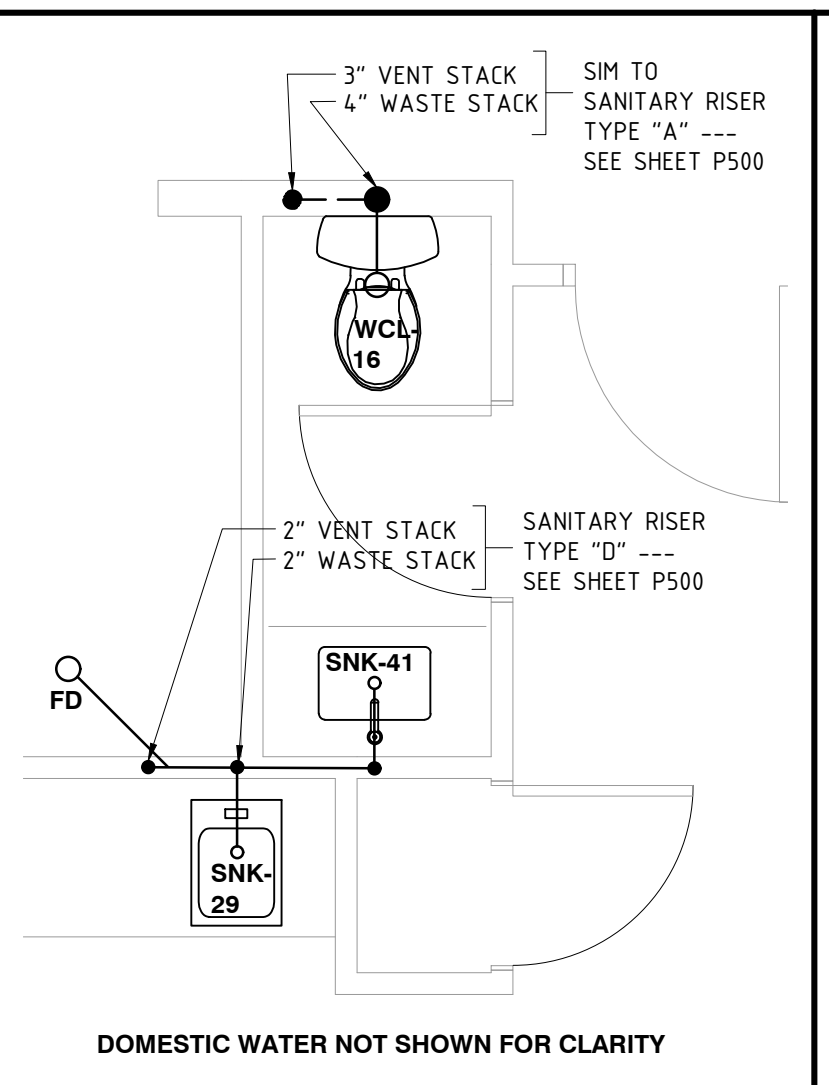


42 KING SUITE BATHROOM - PLUMBING PLAN
P301 3/8" = 1'-0"

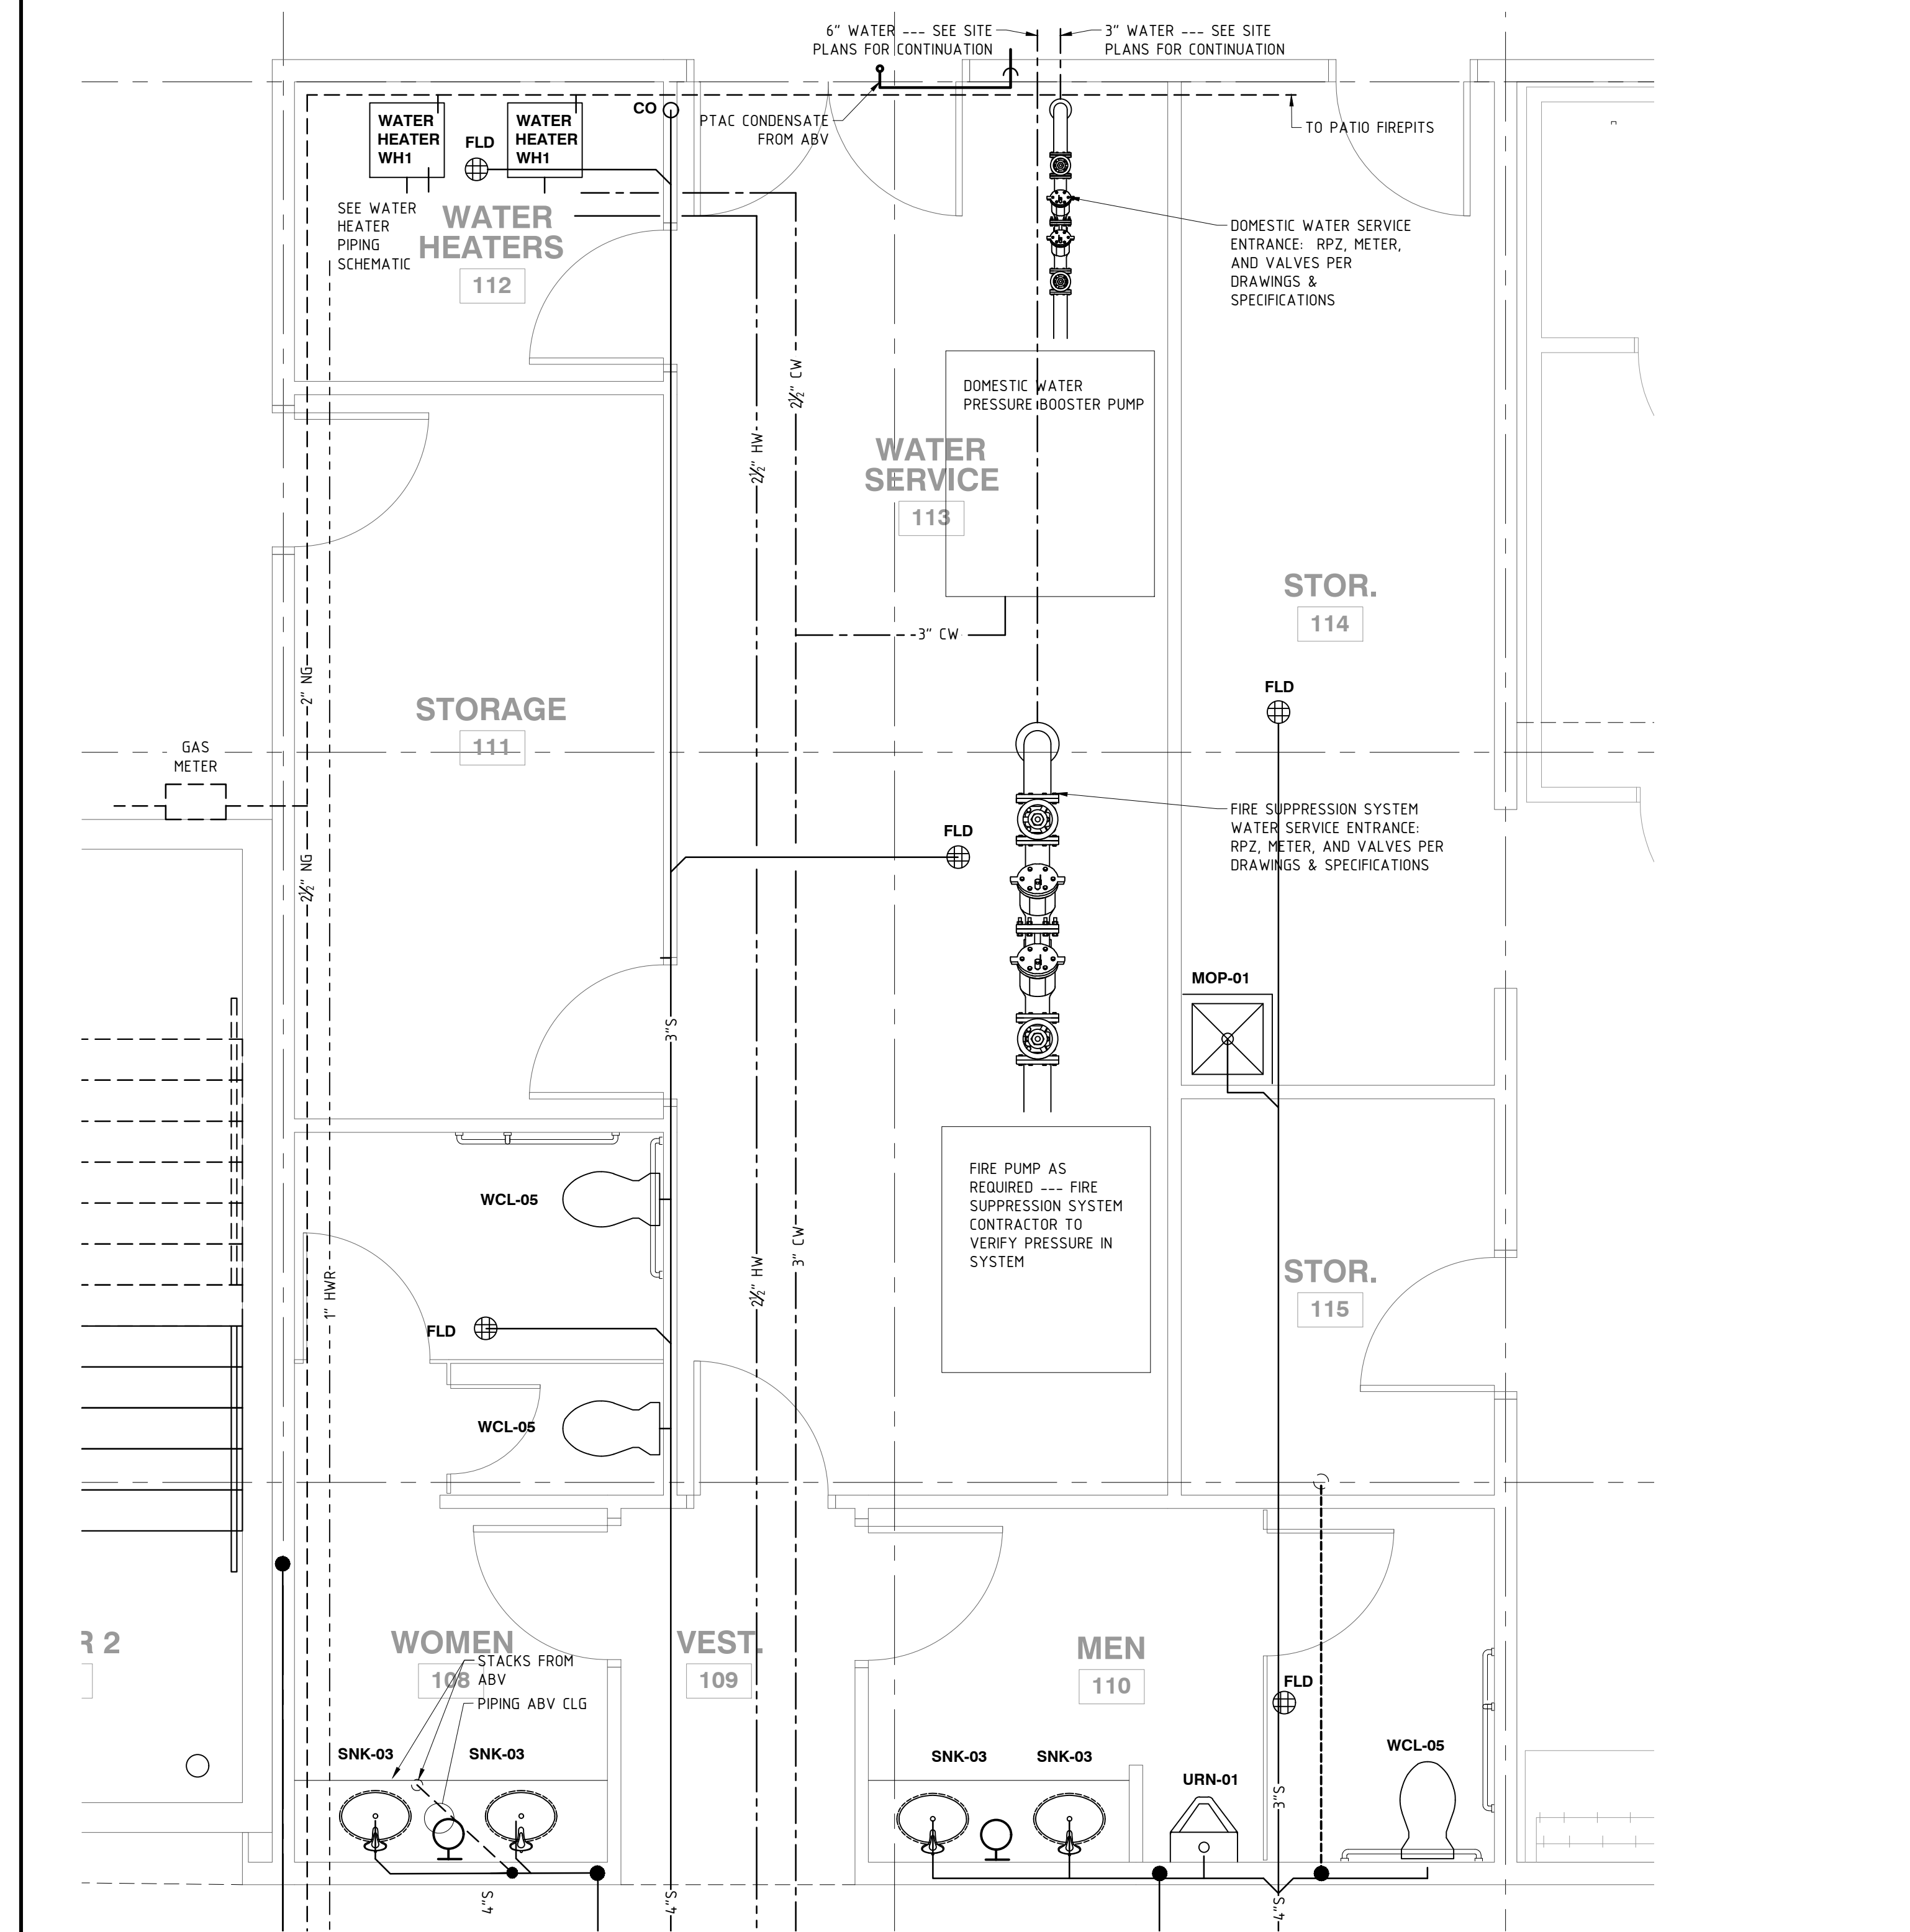

14 UTILITY ROOM & PUBLIC RESTROOMS - PLUMBING PLAN
P301 3/8" = 1'-0"

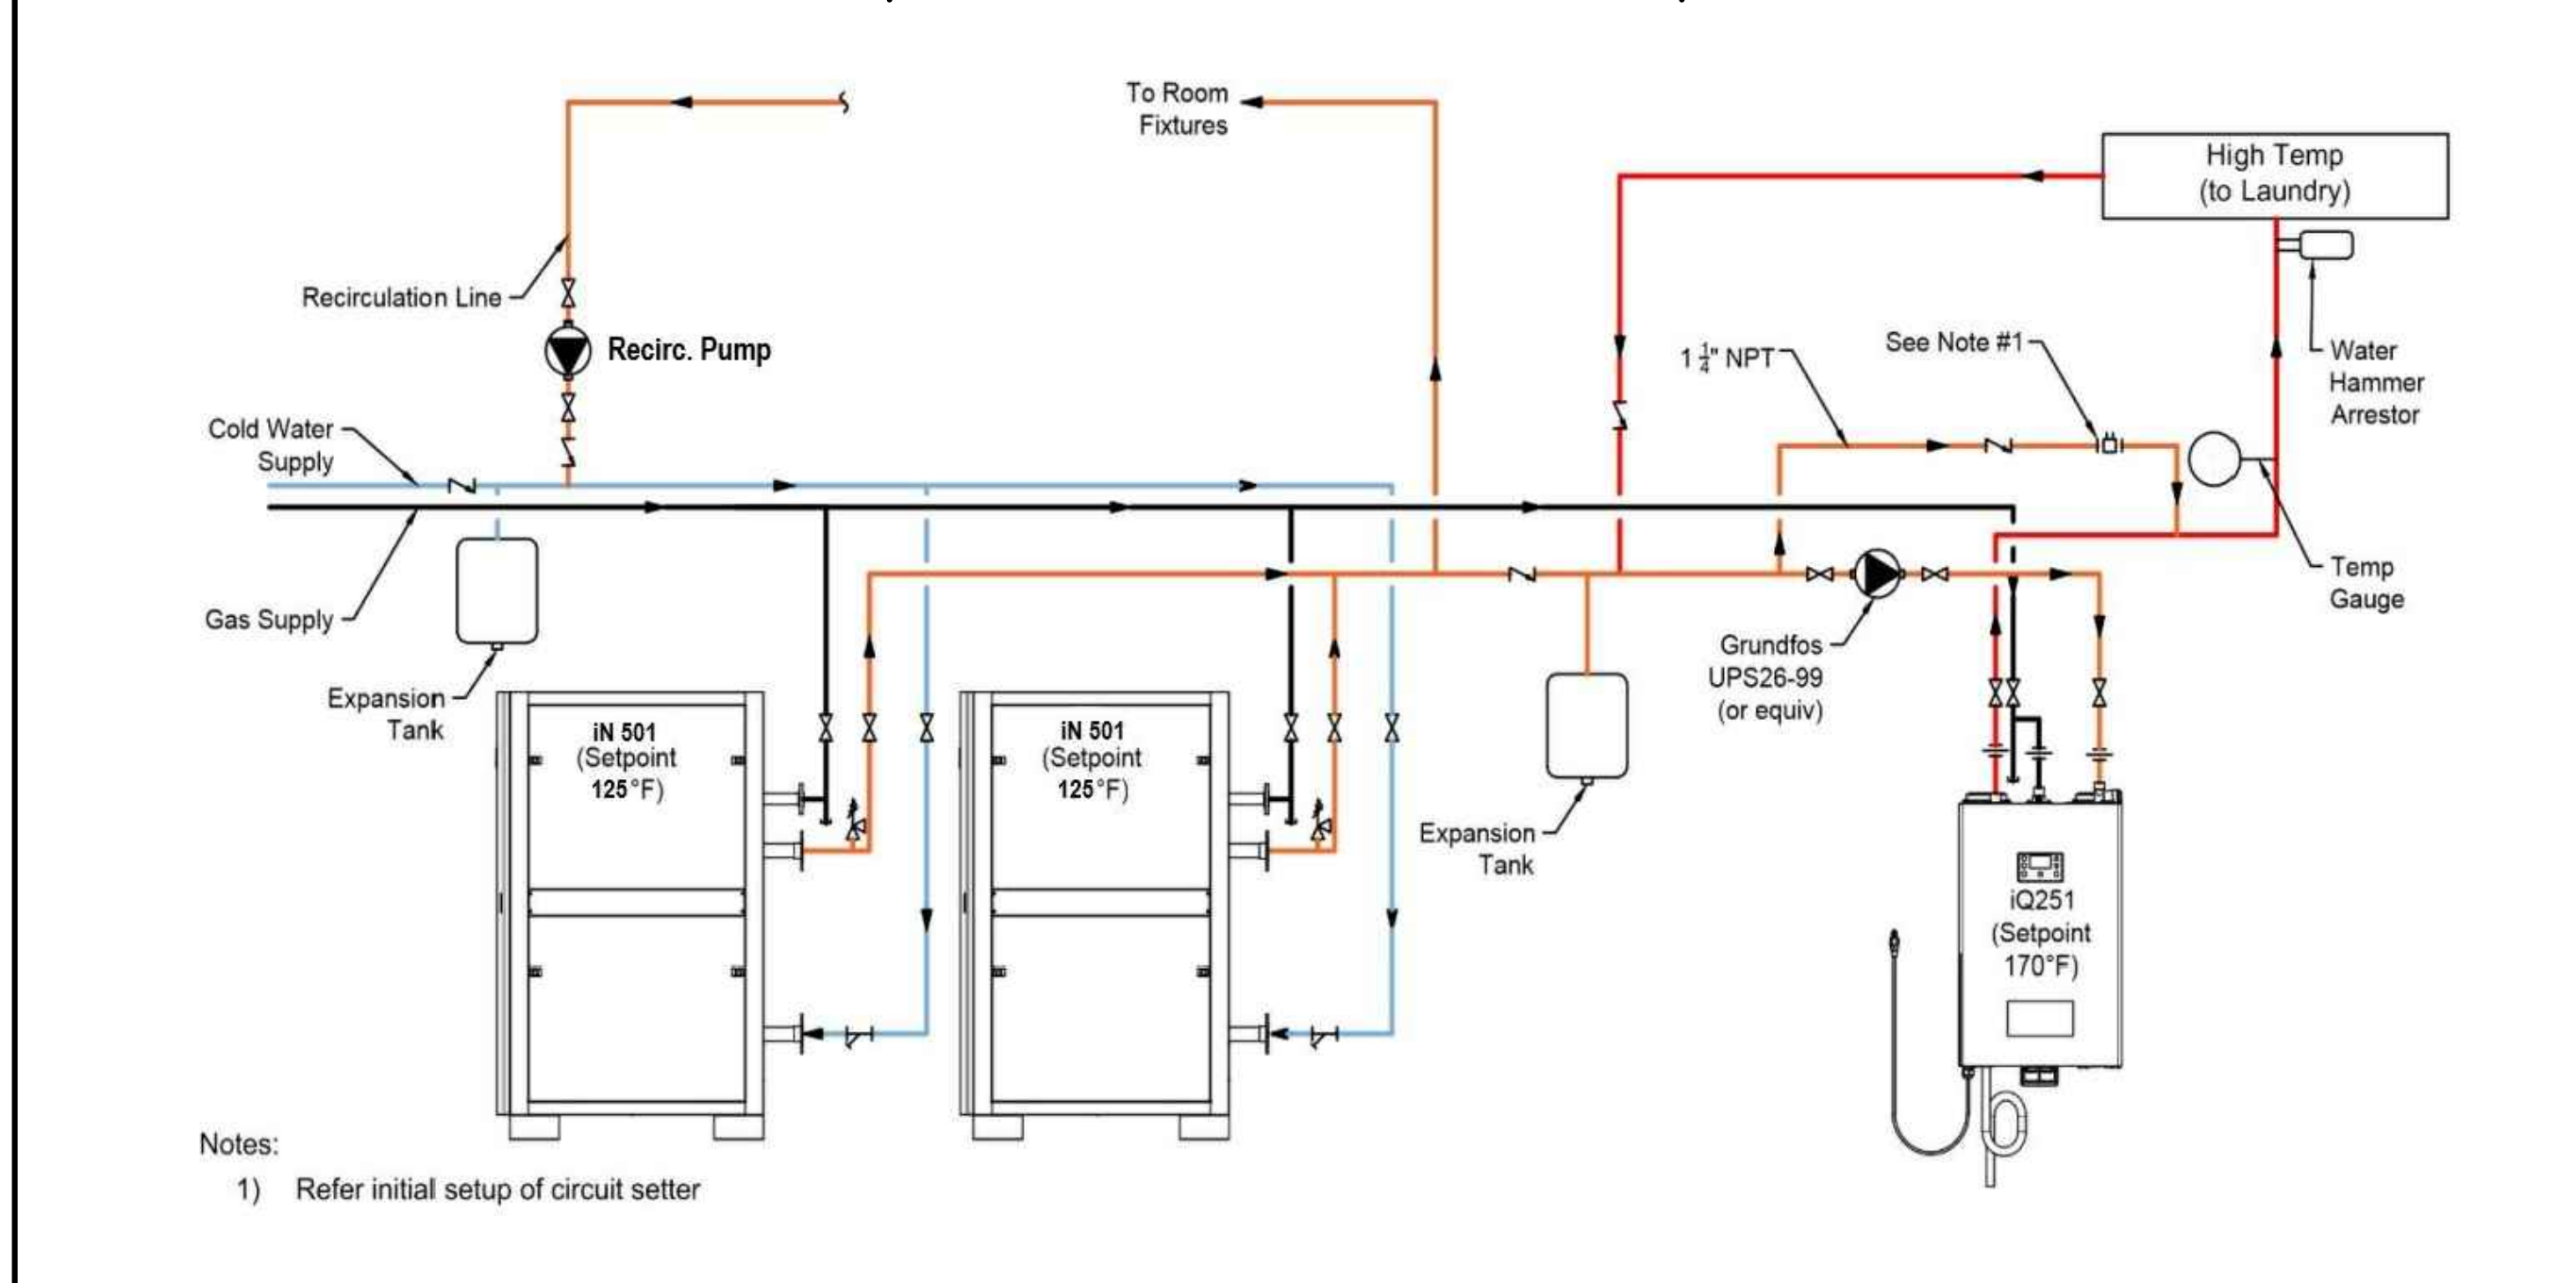

43 WATER HEATER DIAGRAM - SCHEMATIC
P301

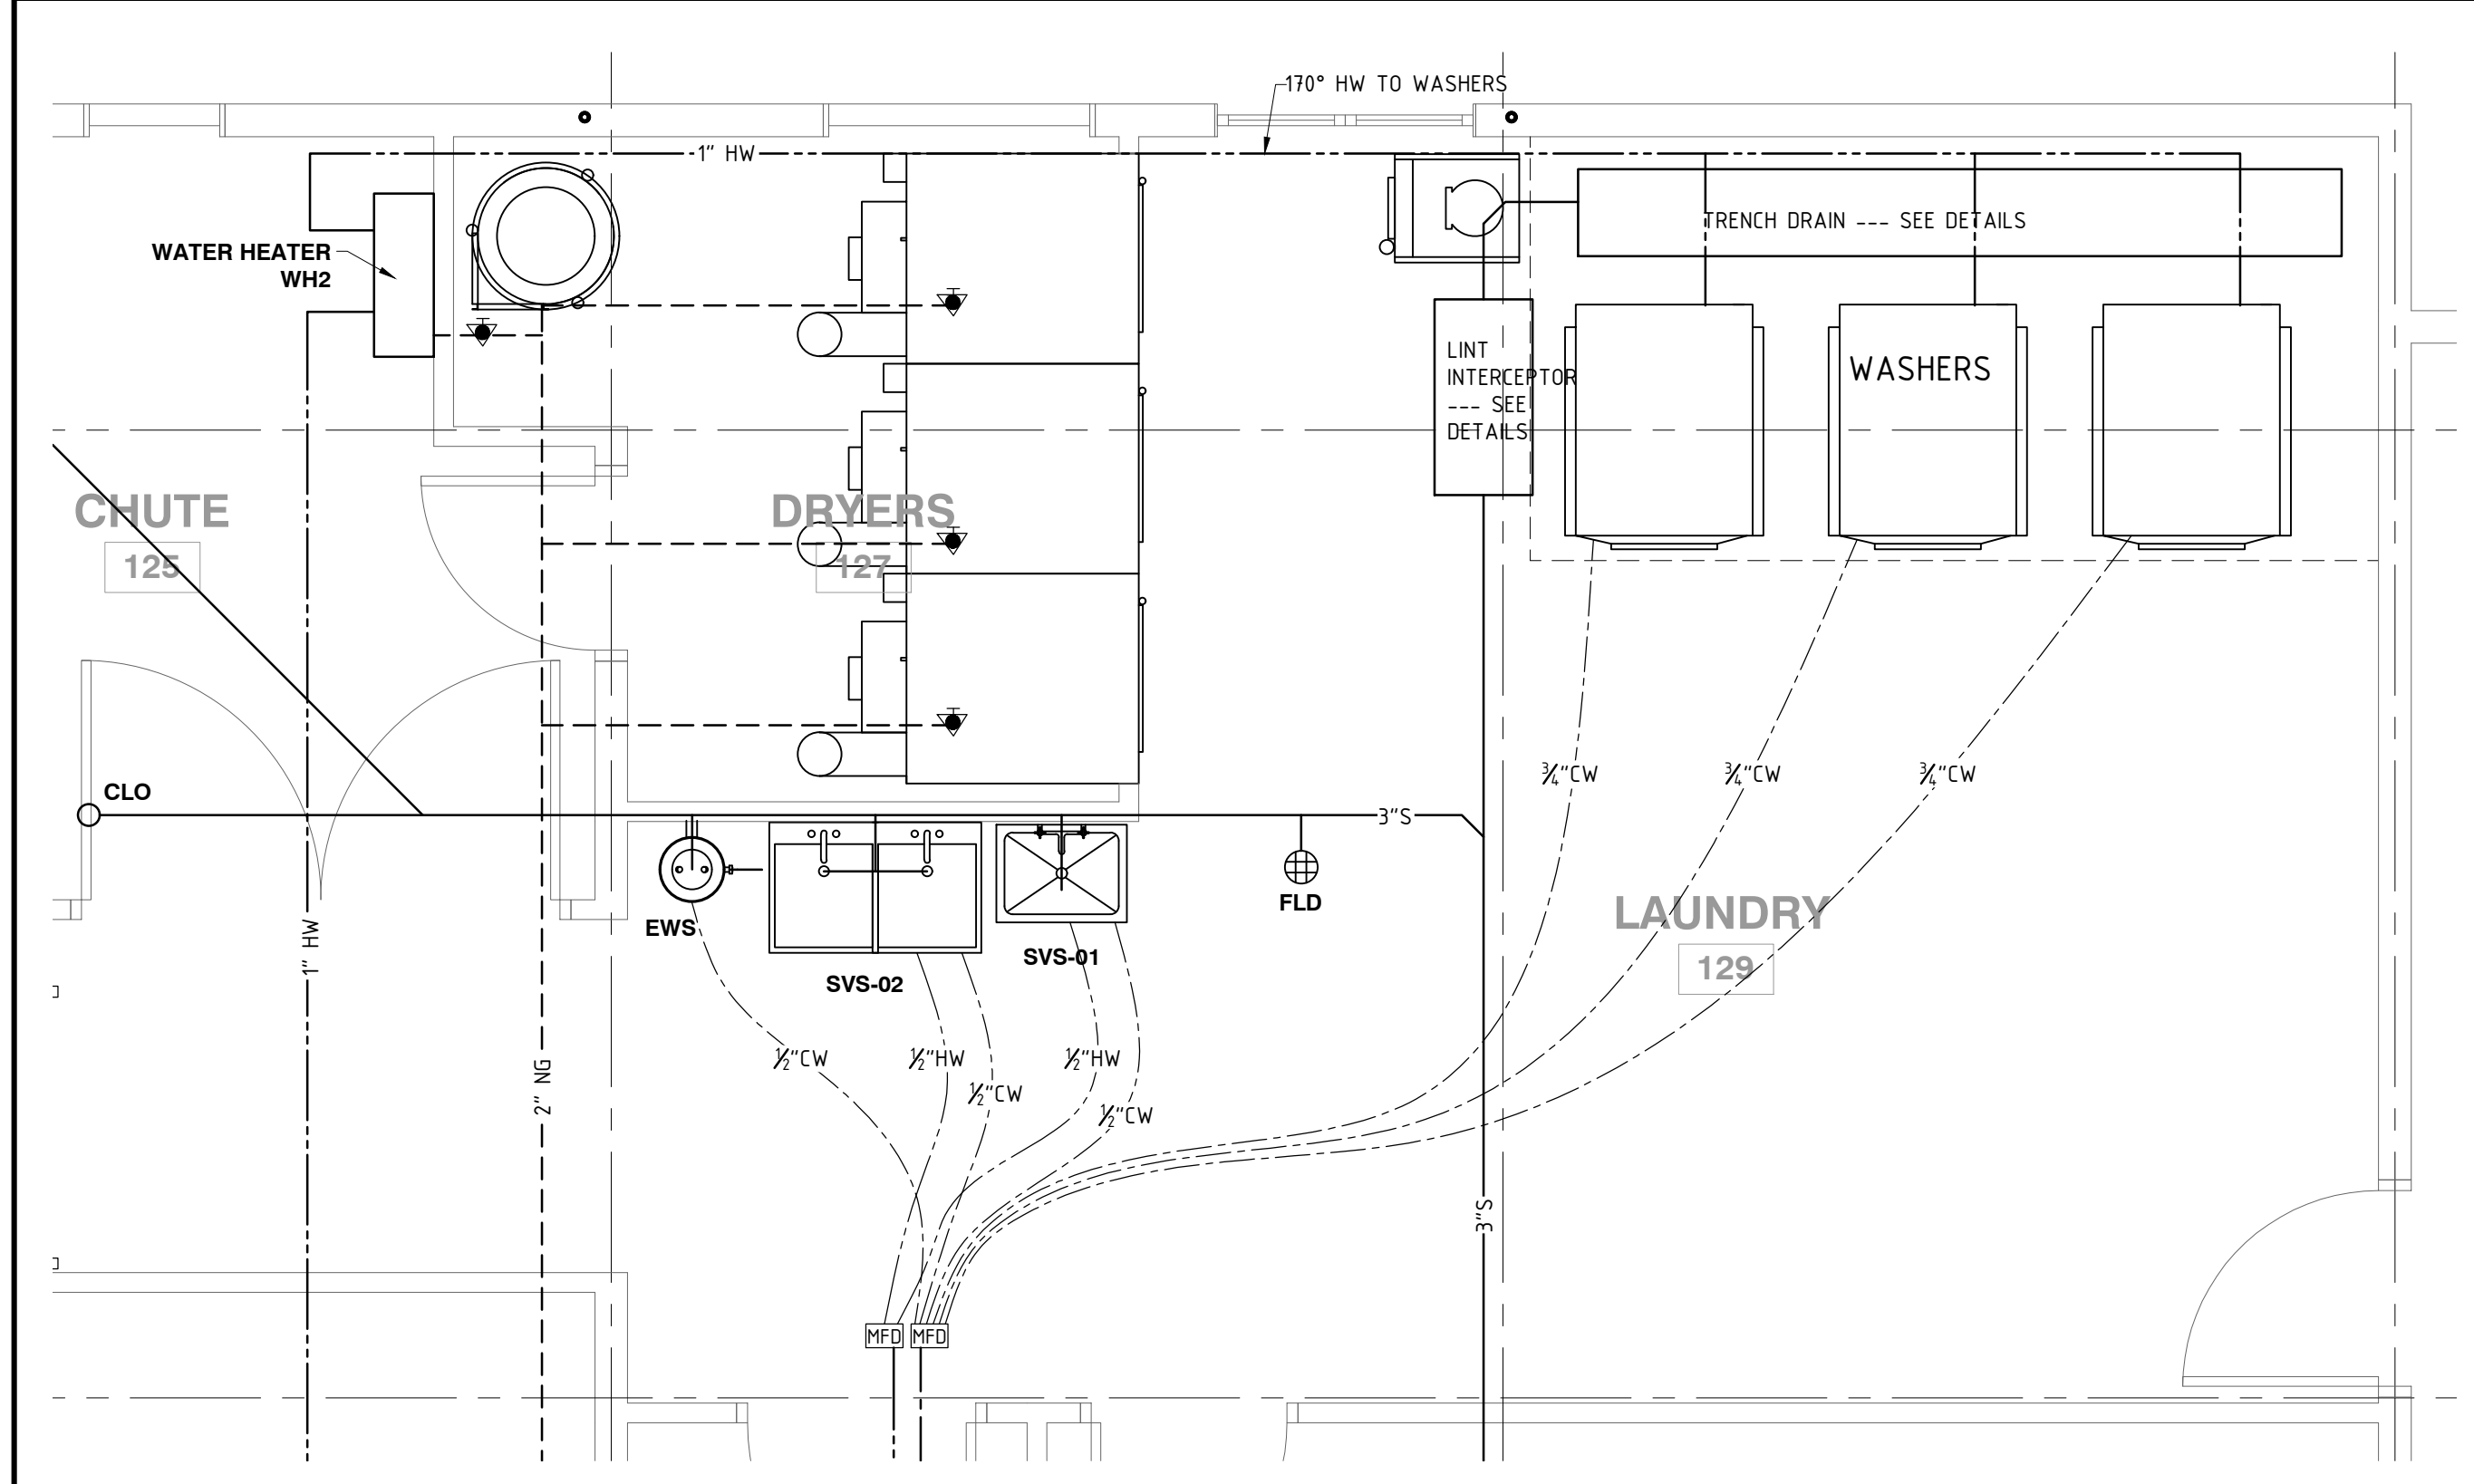

44 LAUNDRY ROOM - PLUMBING PLAN
P301 3/8" = 1'-0"