
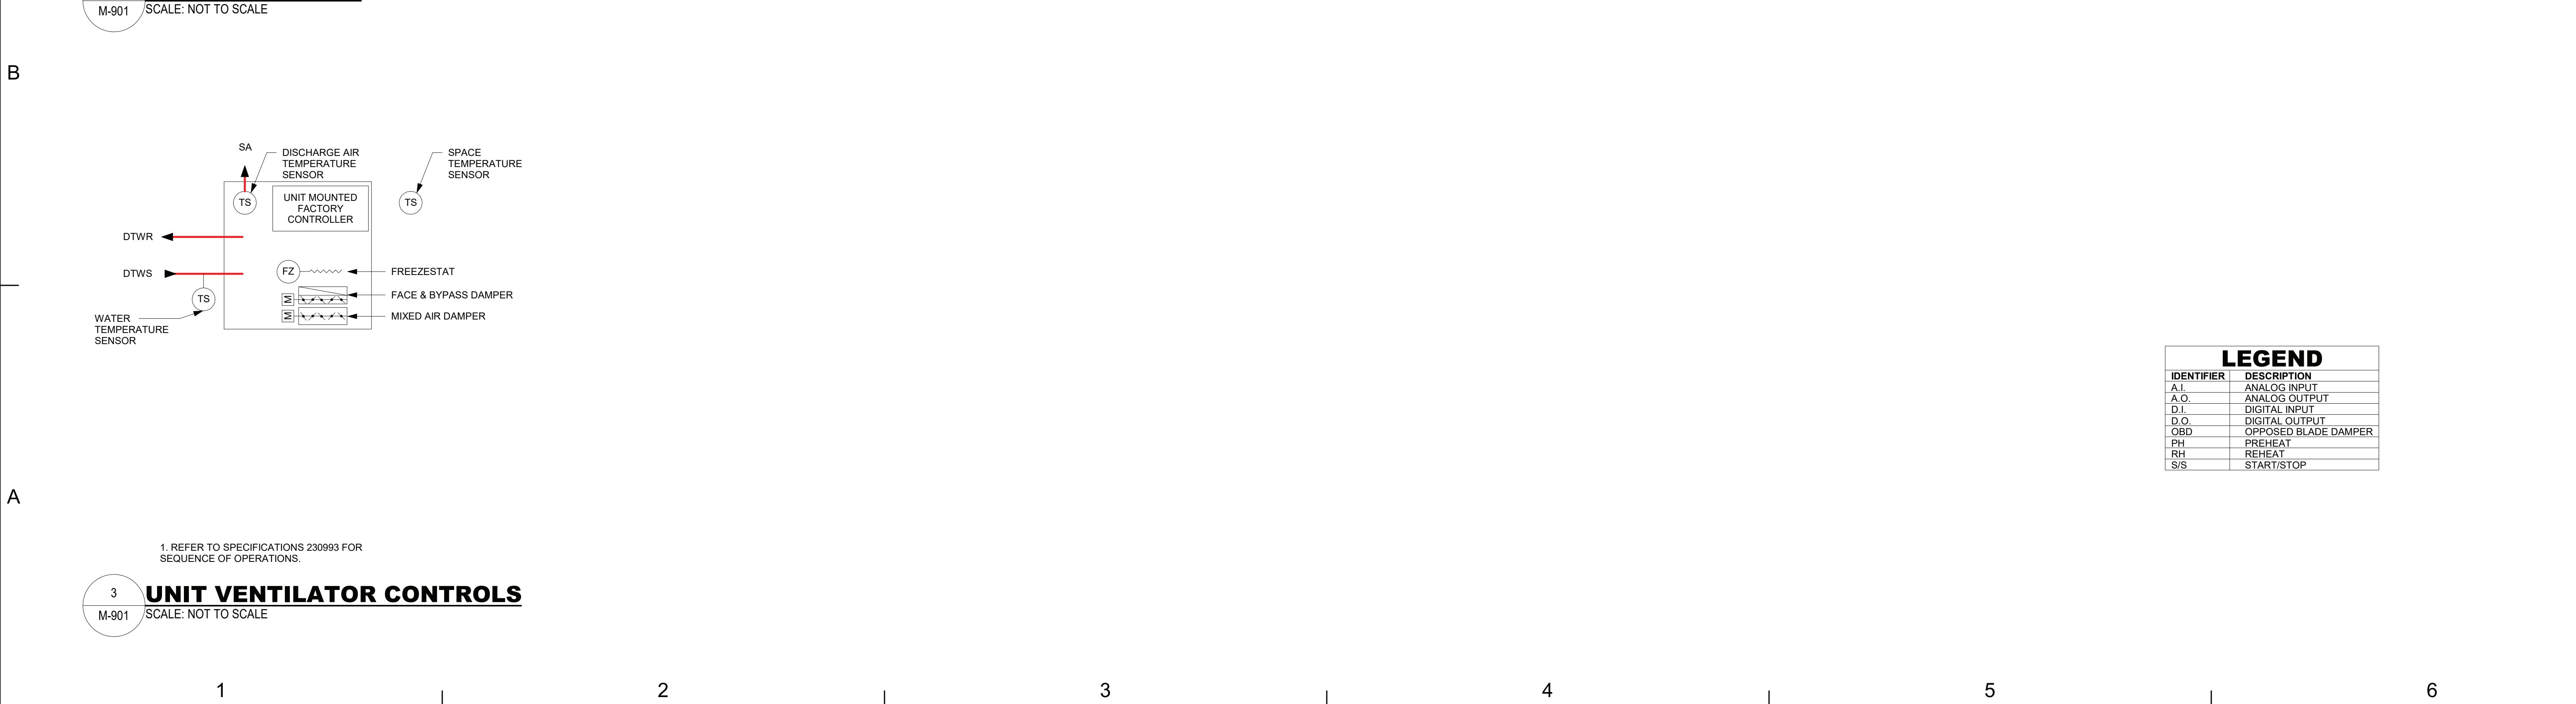
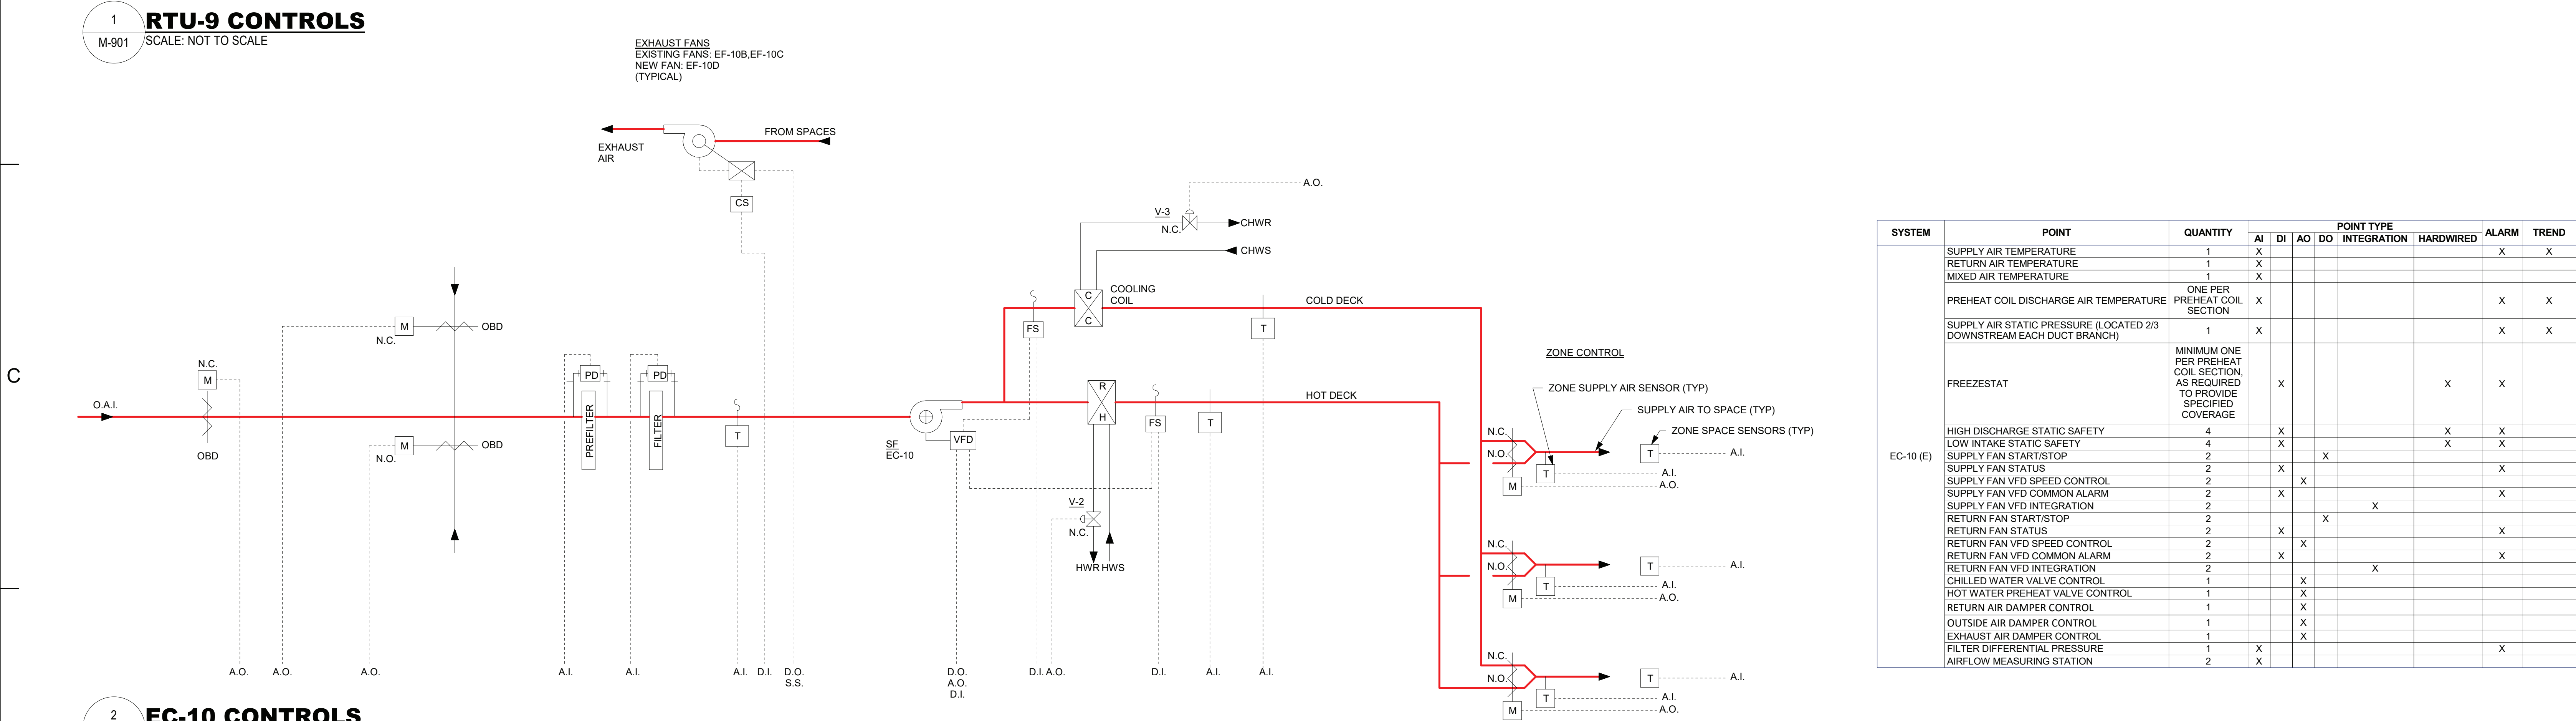


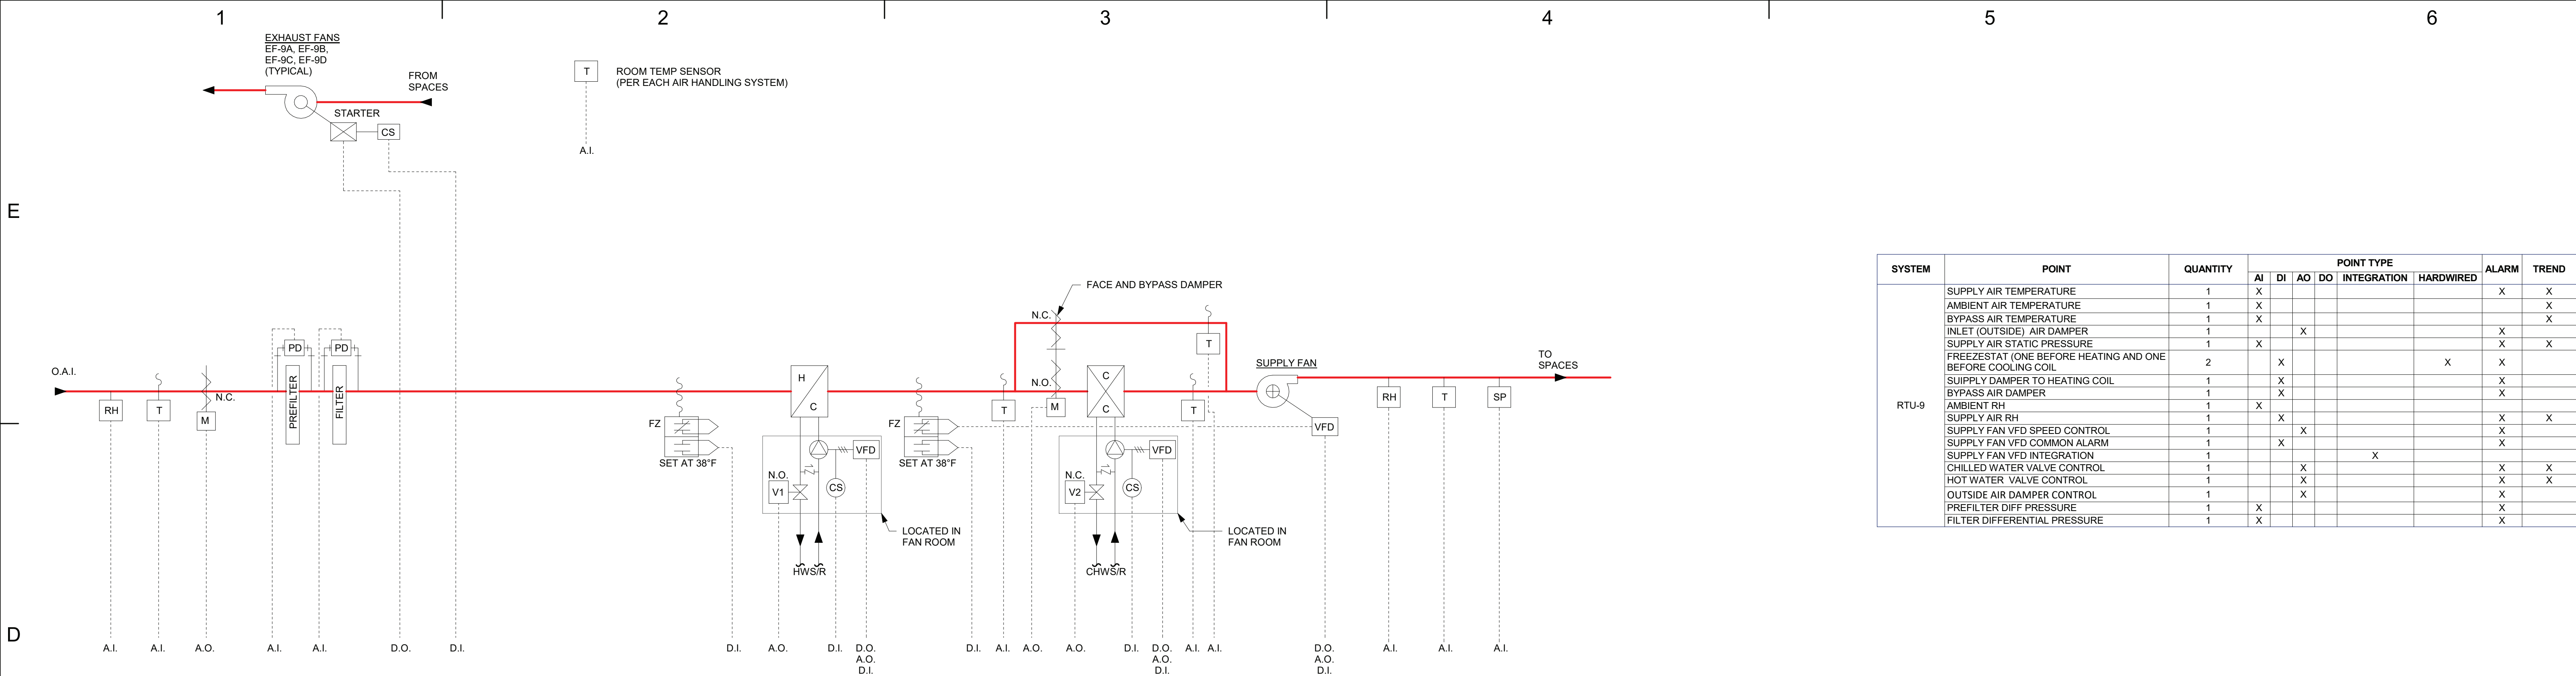

PROJECT TITLE

SAUNDERS TRADES AND TECHNICAL HIGH SCHOOL HVAC UPGRADES

PROJECT ADDRESS

**183 PALMER RD
YONKERS, NY 10701**

OWNER

YONKERS PUBLIC SCHOOLS

ARCHITECT

FULLER AND D'ANGELO P.C.
45 KNOLLWOOD ROAD
ELMSFORD, NY 10523
(T) 914.582.4444

MEP ENGINEER AND ENVIRONMENTAL ENGINEER

LiRo Engineers, Inc.
A LiRo Group Company
Syosset, N.Y. 516-214-8157(T)

KEY PLAN: NOT TO SCALE

SHEET SIZE 30X42

MARK DATE DESCRIPTION

REVISION

04.17.20 100% CONSTRUCTION DOCUMENTS

ISSUE

SED #: 66-23-00-01-0-206-017

YPS JOB: 10881

DESIGN BY: SHB

DRAWN BY: SHB

CHKD BY: SFA

COPYRIGHT:

LIRO ENGINEERS, INC.

ENGINEER'S SEAL

IT IS A VIOLATION OF NYS LAW FOR ANY PERSON TO ALTER THIS DOCUMENT IN ANY WAY, UNLESS ACTING UNDER THE DIRECTION OF A LICENSED PROFESSIONAL ENGINEER. IF A DOCUMENT BEARING THE SEAL ON AN ENGINEER IS ALTERED, THE ALTERING ENGINEER SHALL AFFIX TO THE DOCUMENT THEIR SEAL AND THE NOTATION "ALTERED BY" FOLLOWED BY THEIR SIGNATURE AND THE DATE OF SUCH ALTERATION, AND A SPECIFIC DESCRIPTION OF THE ALTERATION.

SHEET TITLE

MECHANICAL CONTROLS

M-901