


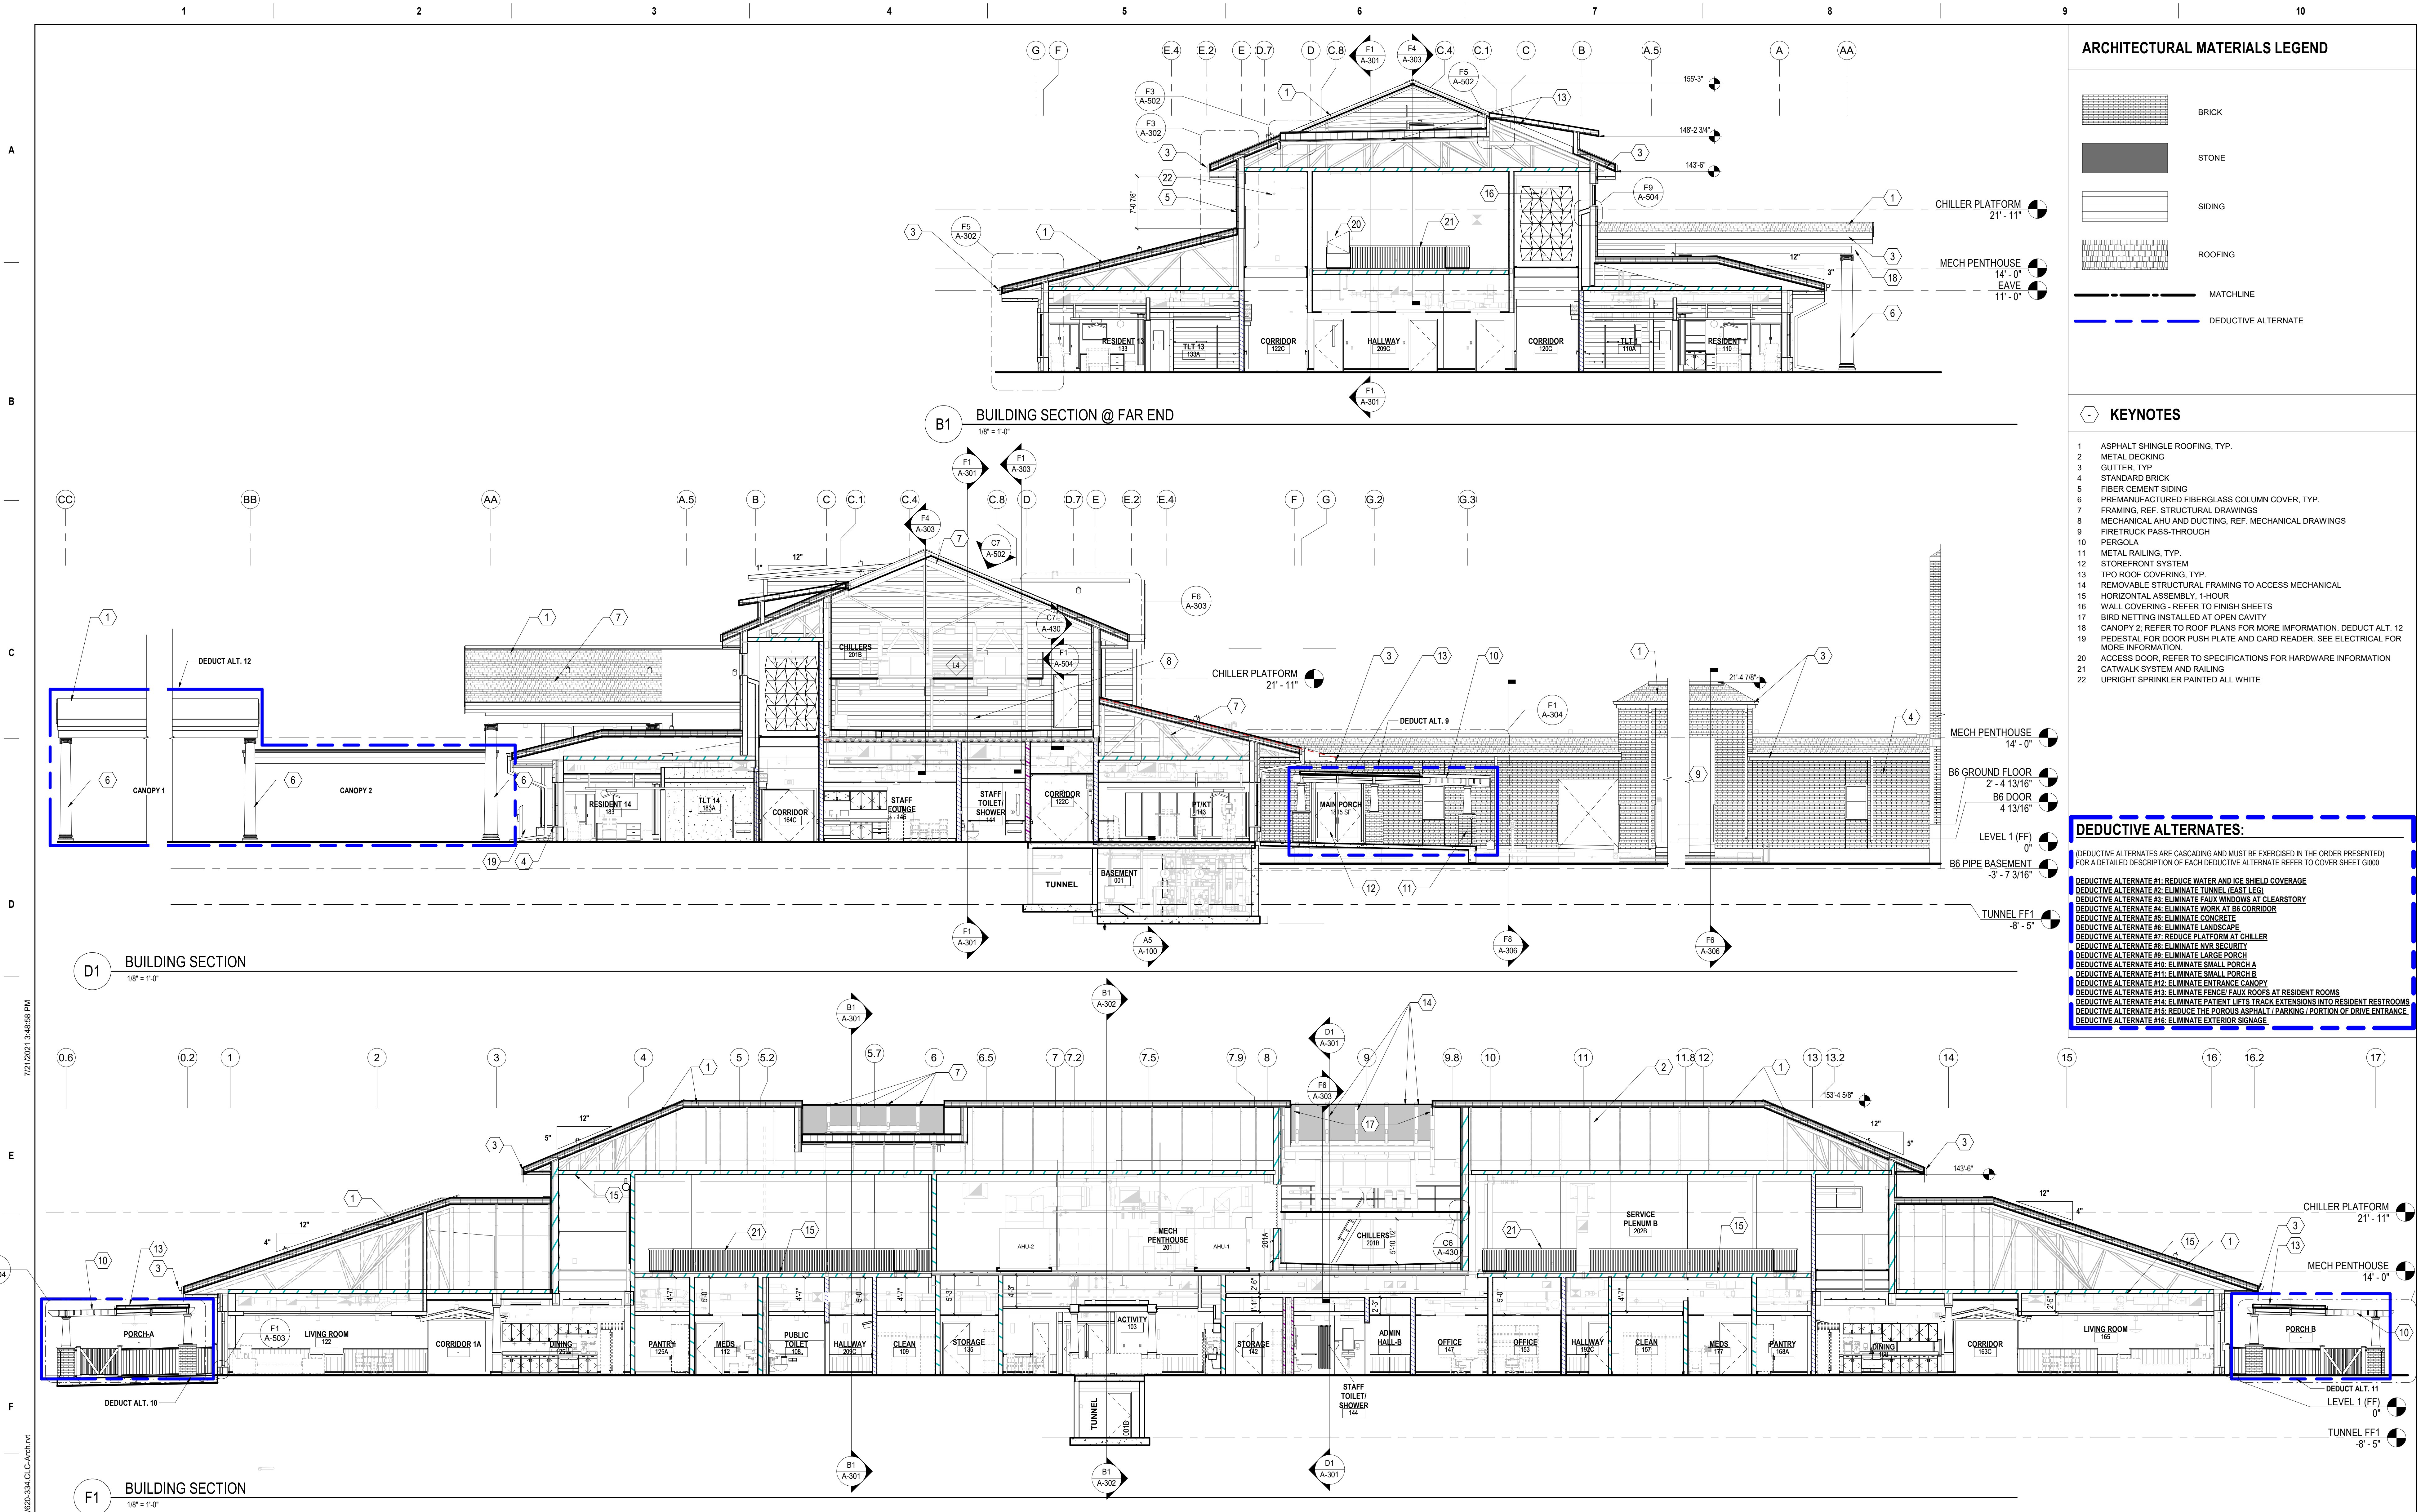

CONSULTANT		ARCHITECT/ENGINEER OF RECORD		STAMP		Office of Construction and Facilities Management		Drawing Title		Phase		Project Title		Project Number	
NORRIS DESIGN		HINMAN		C.S. Davidson, Inc.		M&E GROUP		TRIPLE C - THE A&E GROUP		VA		U.S. Department of Veterans Affairs		ARCHITECTURAL BUILDING SECTIONS	
Landscape Architect		Protective Design Specialist		Structural		MEP		201 E. Jefferson Street, Suite 200		ISSUED FOR CONSTRUCTION		NEW COMMUNITY LIVING CENTER		620-334	
416 North Toole Avenue		240 West 35th St. Suite 1004		515 West James Street, Suite 102		550 North 1st Street, Suite 203		Syracuse, NY 13202		FULLY SPRINKLERED		2094 Albany Post Road, Montrose, NY 10548		Building Number	
Tucson, AZ 85701		New York, NY 10001		Lancaster, PA 17603		Tampa, FL 33609		(315) 484-5968		Location		Issue Date		Checked	
(520) 622-6565		(212) 967-4890		(717) 481-2991		(813) 289-4700		Mat Perkins		05/09/2022		M. PERKINS		Drawn	
Josh Orth, PLA		Corrine Tan, SE		Jason Vannoy, SE, PE		Nicholas Stephenson, PE		A MULTI-DISCIPLINE COMPANY		E. NAYENOVA		Project Number		Drawing Number	
Revisions:		Date:												A-301	