



THESE DRAWINGS AND DESIGNS ARE THE PROPERTY OF STINARD ARCHITECTURE, INC. AND SHALL NOT BE REPRODUCED OR TRANSMITTED IN ANY FORM OR BY ANY MEANS, ELECTRONIC OR MECHANICAL, INCLUDING PHOTOCOPYING, RECORDING, OR BY ANY INFORMATION STORAGE AND RETRIEVAL SYSTEM, WITHOUT THE WRITTEN PERMISSION OF STINARD ARCHITECTURE, INC. ANY REPRODUCTION OR TRANSMISSION OF THESE DRAWINGS WITHOUT THE WRITTEN PERMISSION OF STINARD ARCHITECTURE, INC. IS PROHIBITED. THESE DRAWINGS ARE PREPARED FOR THE PROJECT AND SITE SPECIFICALLY IDENTIFIED HEREON. ANY REUSE OF THESE DRAWINGS FOR ANY OTHER PROJECT WITHOUT THE WRITTEN PERMISSION OF STINARD ARCHITECTURE, INC. IS PROHIBITED. THE ARCHITECT NOTED OF ANY DISCREPANCIES BEFORE PROCEEDING WITH THE CONSTRUCTION. DO NOT SCALE DRAWINGS.


Life Storage #230
Self Storage Phase II
1639 Route 22
Brewster, NY 10509



ISSUE - FOR CONSTRUCTION	
REVISIONS:	

PROJECT NUMBER	201941
DATE	6-5-20

SHEET NUMBER
A4.1

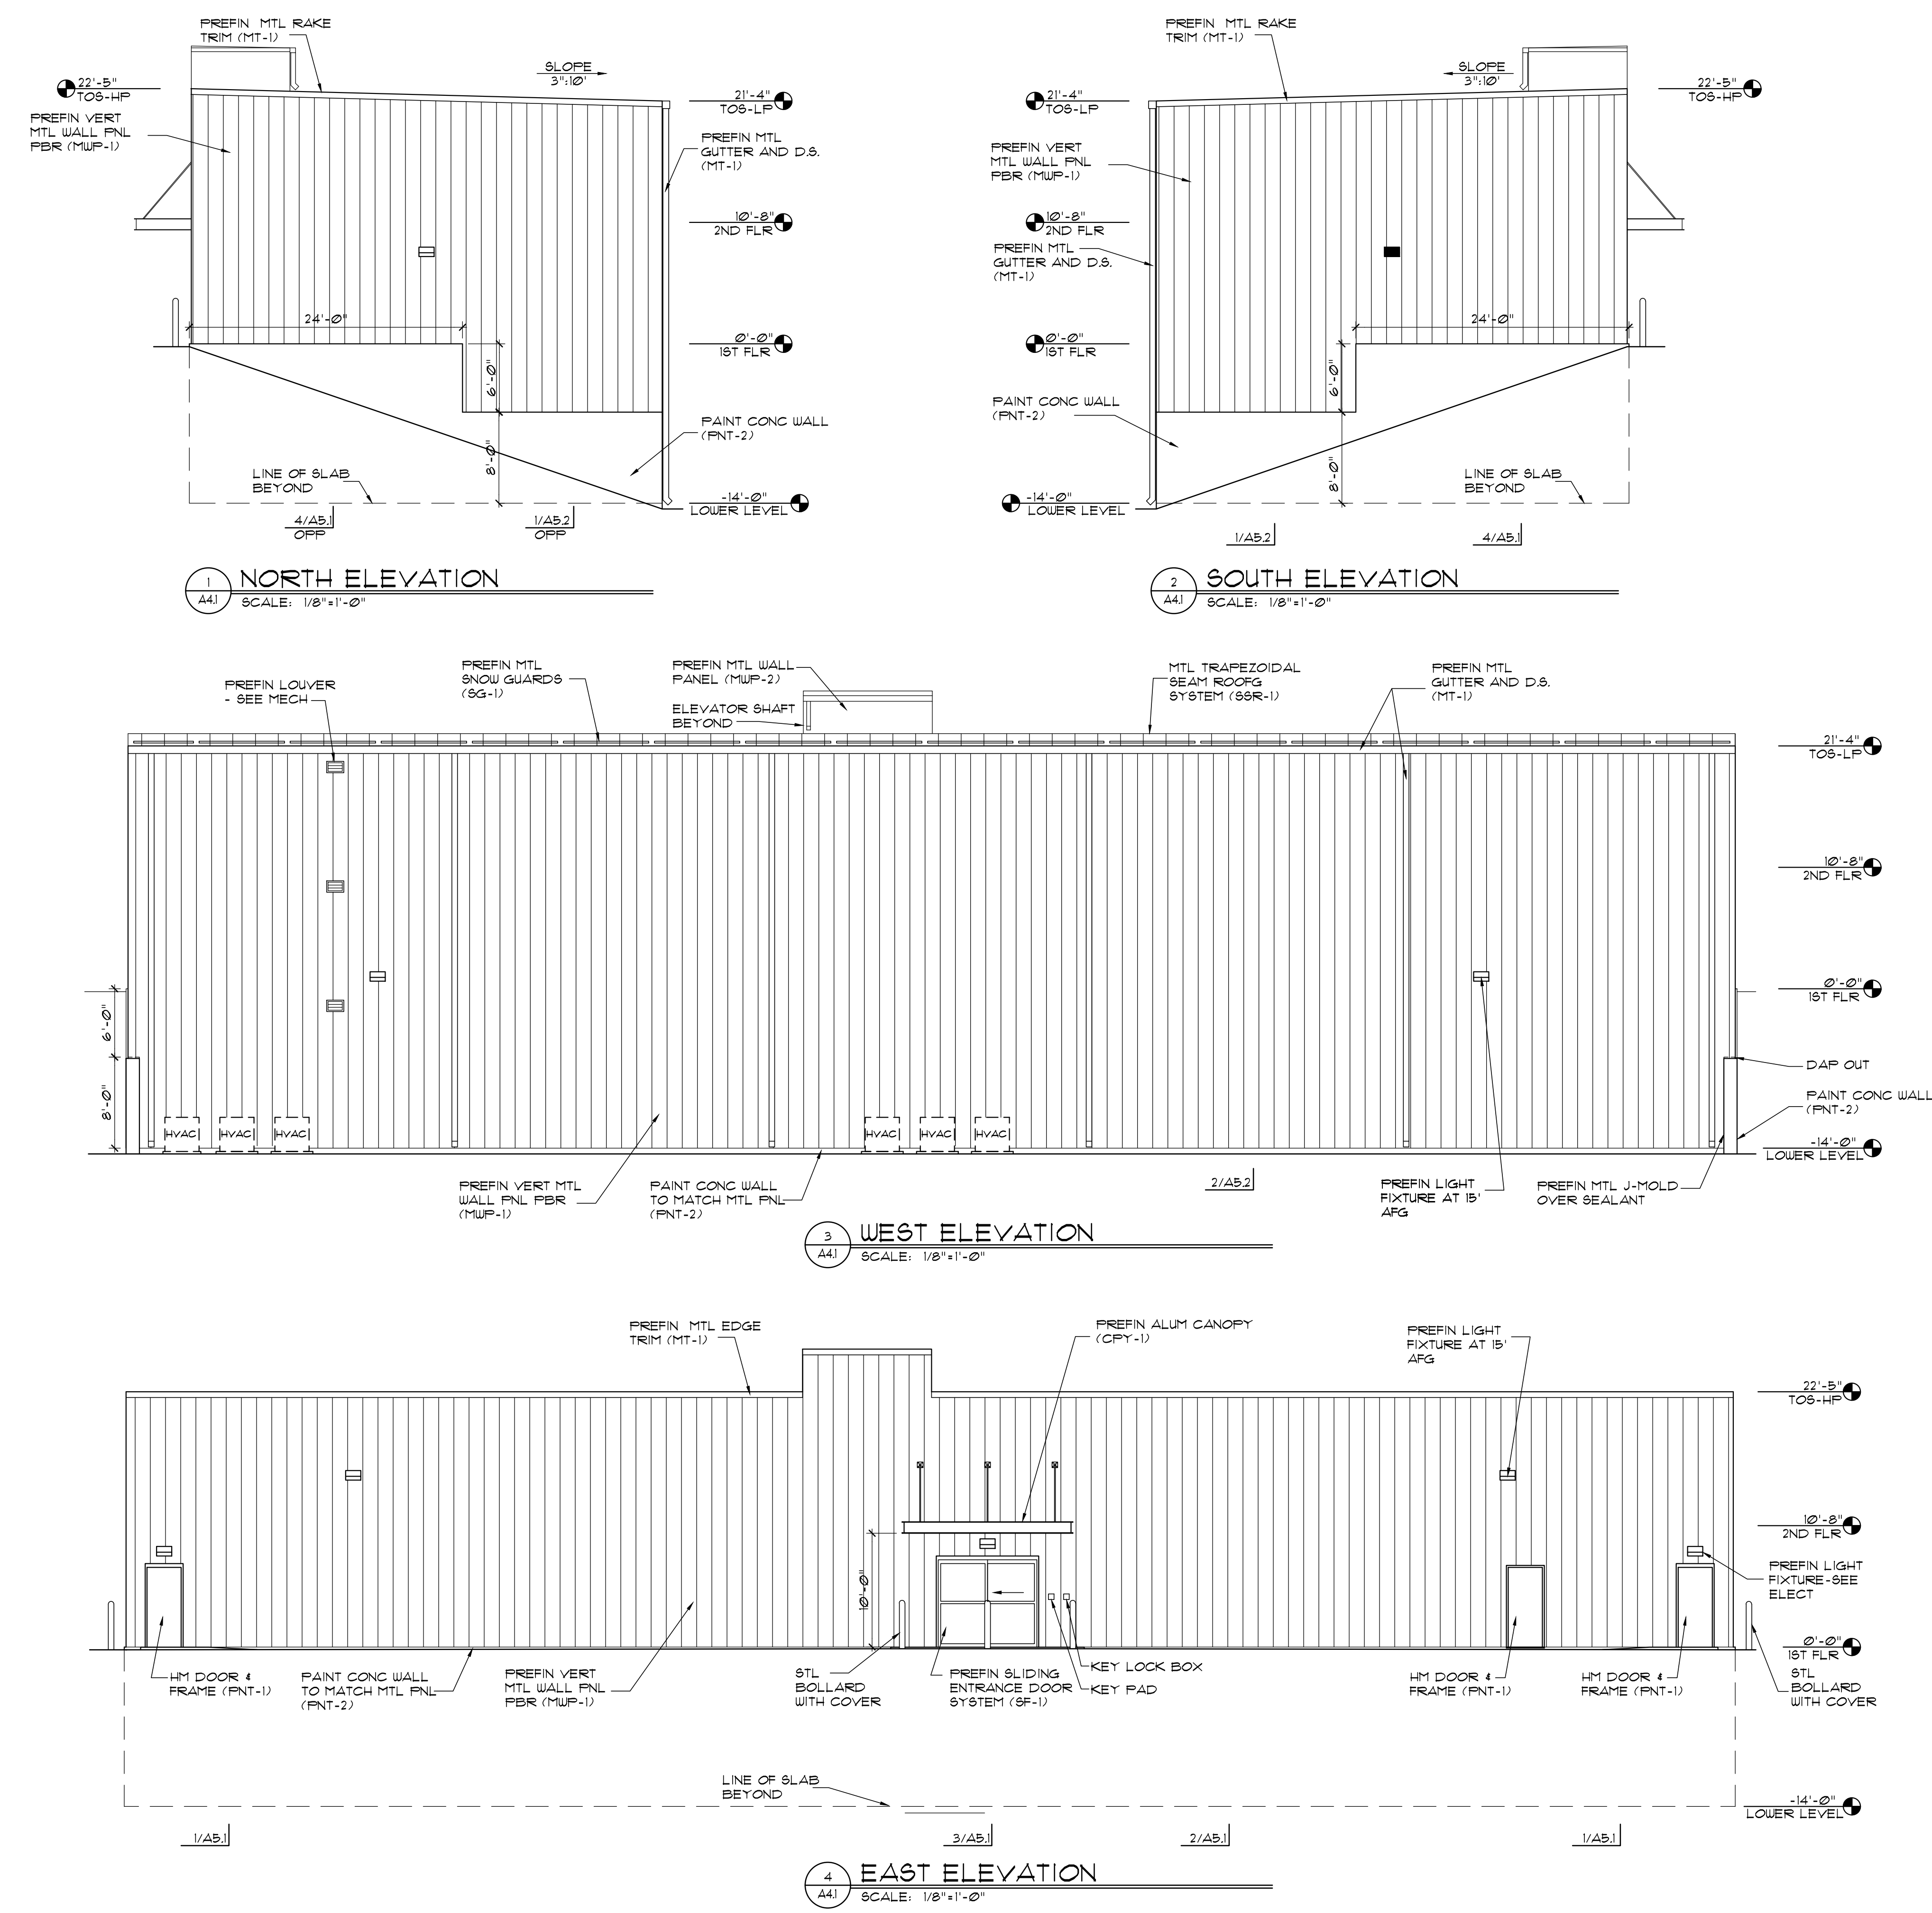

EXT FINISH AND COLOR SCHEDULE		
MARK	MATERIAL	COLOR
CPY-1	PREFIN ALUM CANOPY	MATCH SHERWIN WILLIAMS SW6811 "HONORABLE BLUE", SATIN
FNT-1	HM DOORS AND FRAMES	MECI WHITE - MATCH EXISTING
FNT-2	CONCRETE	MATCH MUP-1
MUP-1	PREFIN MTL WALL PANELS	MECI WHITE - MATCH EXISTING
MUP-2	PREFIN MTL WALL PANELS - PARAPET	GALVALUME PLUS
MT-1	PREFIN MTL TRIM, GUTTERS AND D.S.	MECI WHITE - MATCH EXISTING
SF-1	PREFIN ALUM STOREFRONT	DARK BRONZE ANODIZED
SG-1	PREFIN MTL SNOW GUARDS	GALVALUME PLUS
SSR-1	PREFIN MTL TRAPEZOIDAL SEAM ROOF	GALVALUME PLUS
LIGHT SCHEDULE		
SYMBOL	LOCATION	COLOR
□	EXTERIOR ENTRY	BLACK