


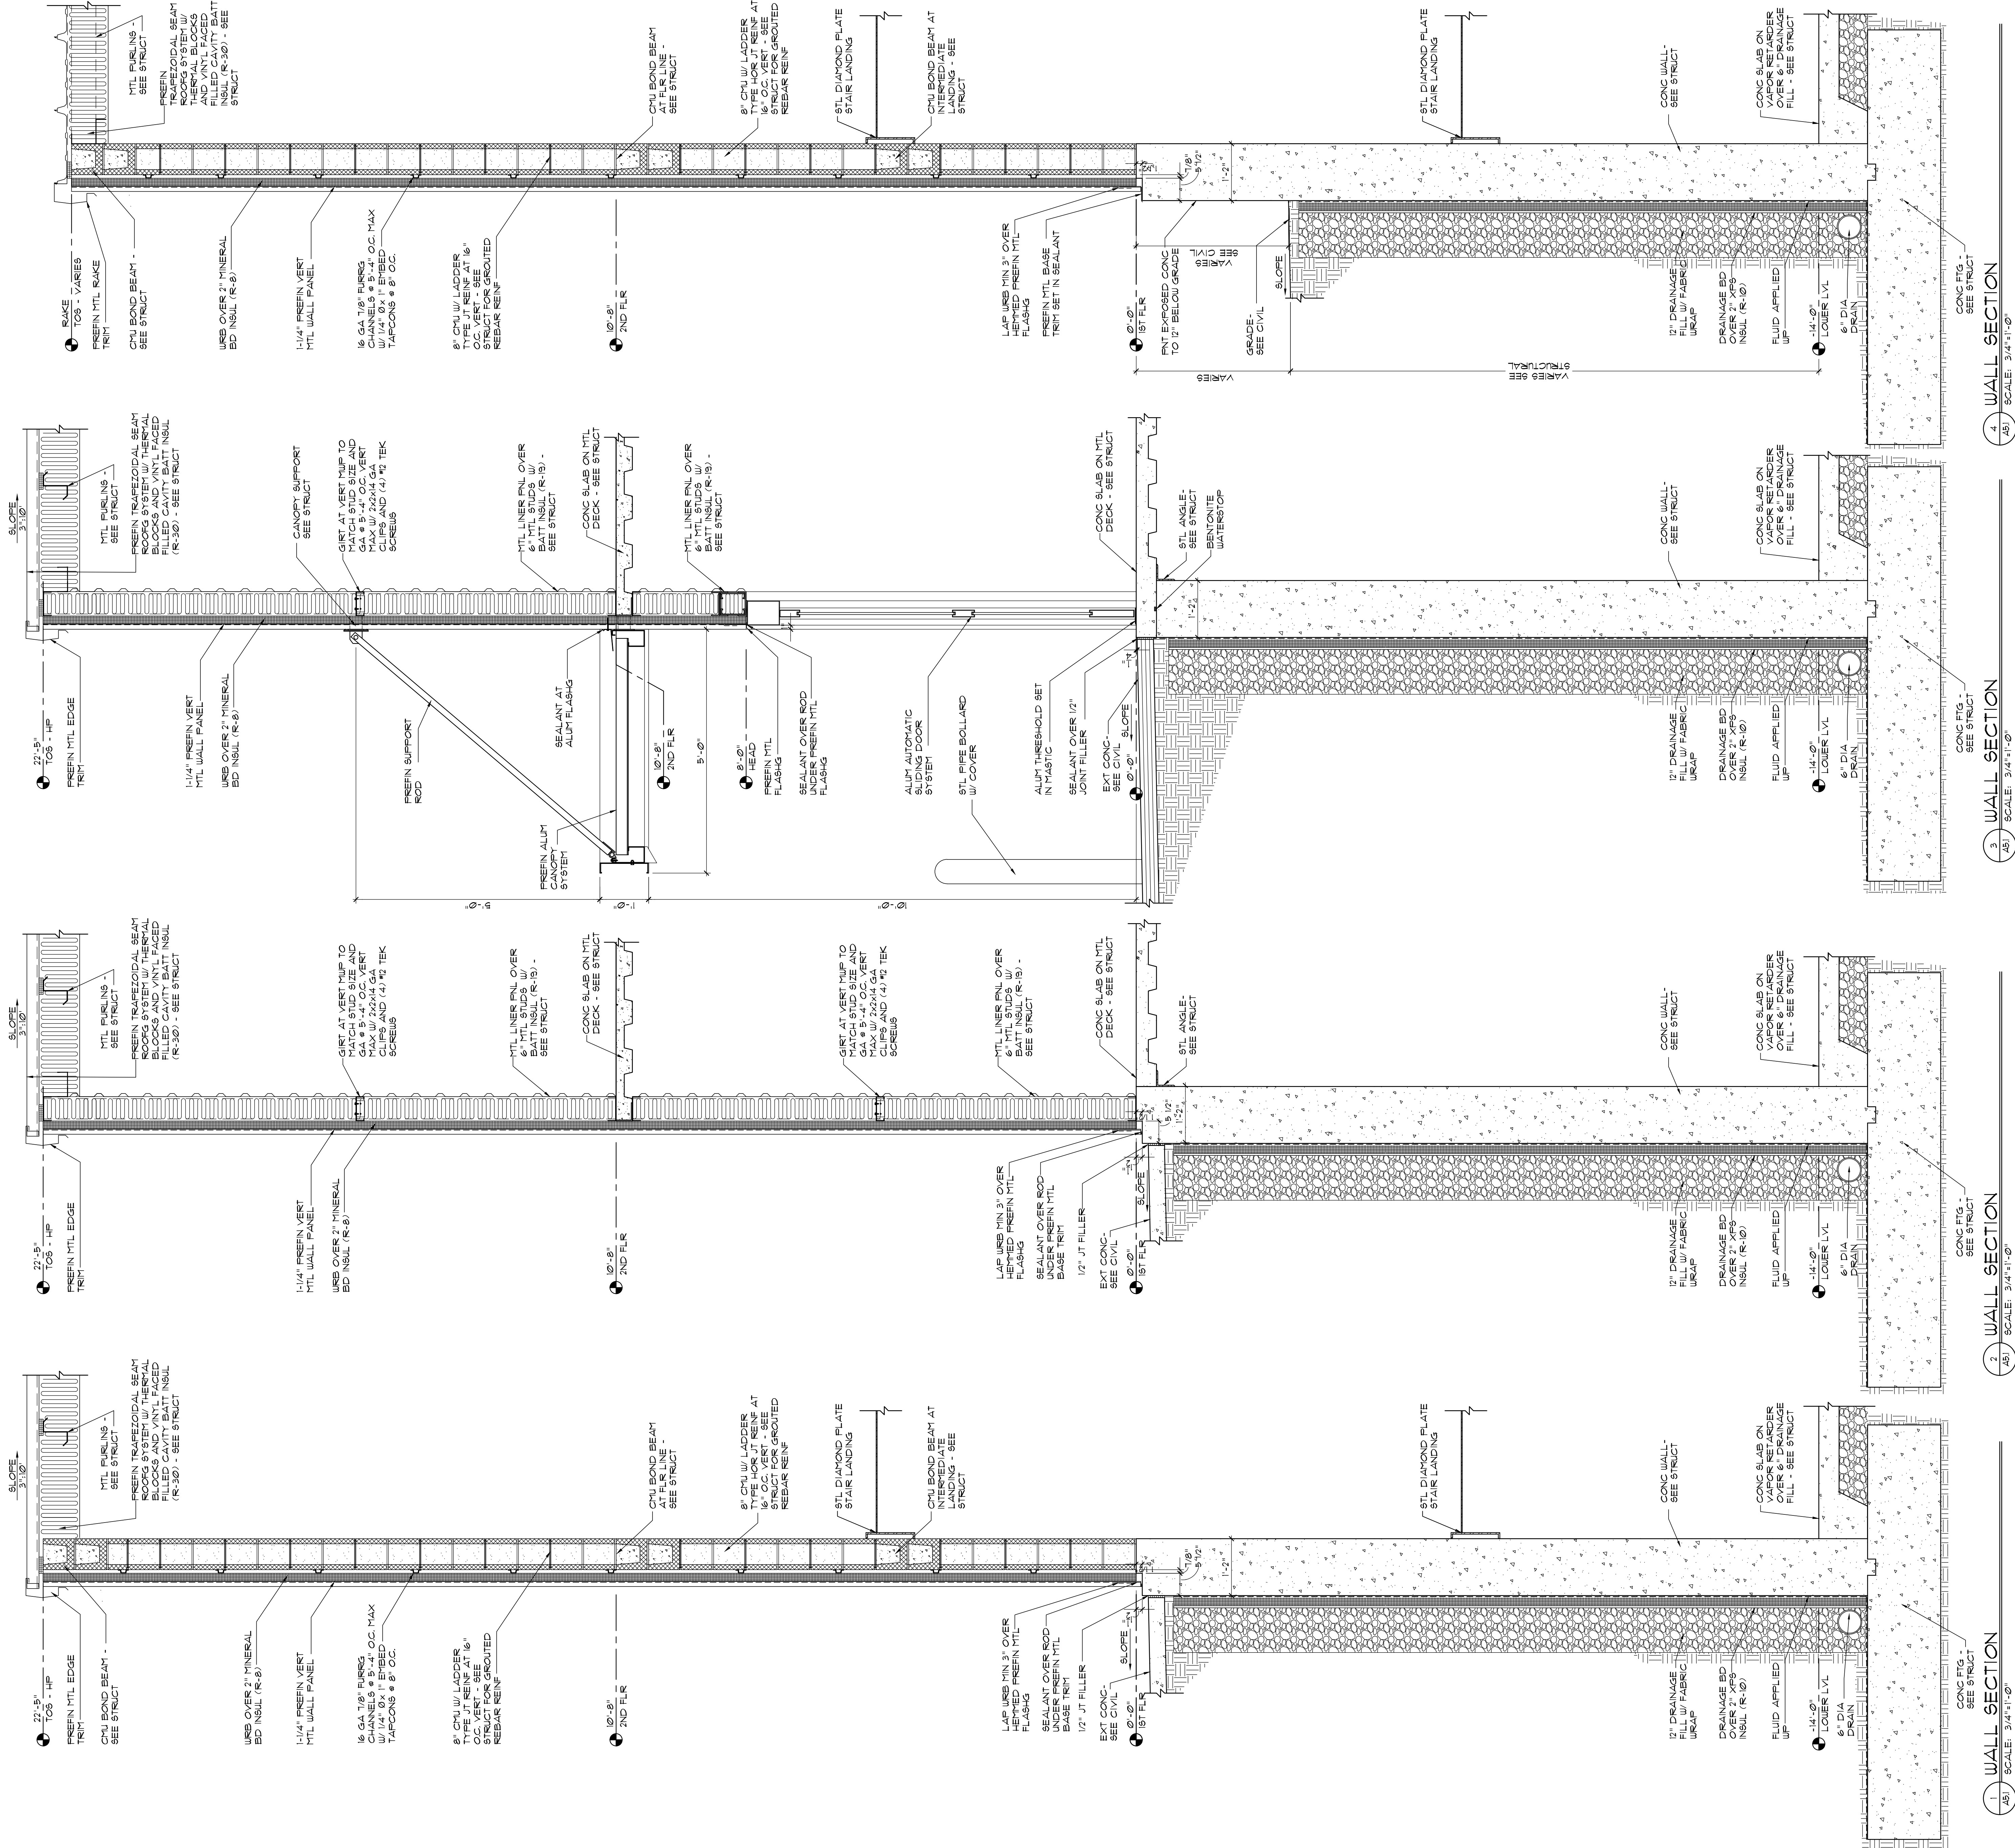

REGISTERED ARCHITECT
STANDARD ARCHITECTURE
STATE OF NEW YORK
12065-1

THESE DRAWINGS AND DESIGNS ARE THE PROPERTY OF STANARD ARCHITECTURE, INC. AND SHALL NOT BE REPRODUCED OR TRANSMITTED IN ANY FORM OR BY ANY MEANS, ELECTRONIC OR MECHANICAL, INCLUDING PHOTOCOPYING, RECORDING, OR BY ANY INFORMATION STORAGE AND RETRIEVAL SYSTEM, WITHOUT THE WRITTEN PERMISSION OF STANARD ARCHITECTURE, INC. ANY REUSE, MODIFICATION, OR ALTERATION OF THESE DRAWINGS WITHOUT THE WRITTEN PERMISSION OF STANARD ARCHITECTURE, INC. IS STRICTLY PROHIBITED. THE ARCHITECT NOTED OF ANY DISCREPANCIES BEFORE PROCEEDING WITH CONSTRUCTION. DO NOT SCALE DRAWINGS.

Life Storage #230
Self Storage Phase II

1639 Route 22
Brewster, NY 10509

STANARD
ARCHITECTURE
INC.

S

CARTERSVILLE GA 30080
770-652-2400 (P) 770-652-7400
STANARD.ARCH.COM

ISSUE - FOR CONSTRUCTION
REVISIONS:

PROJECT NUMBER
201941

DATE
6-5-20

SHEET NUMBER
A5.1