


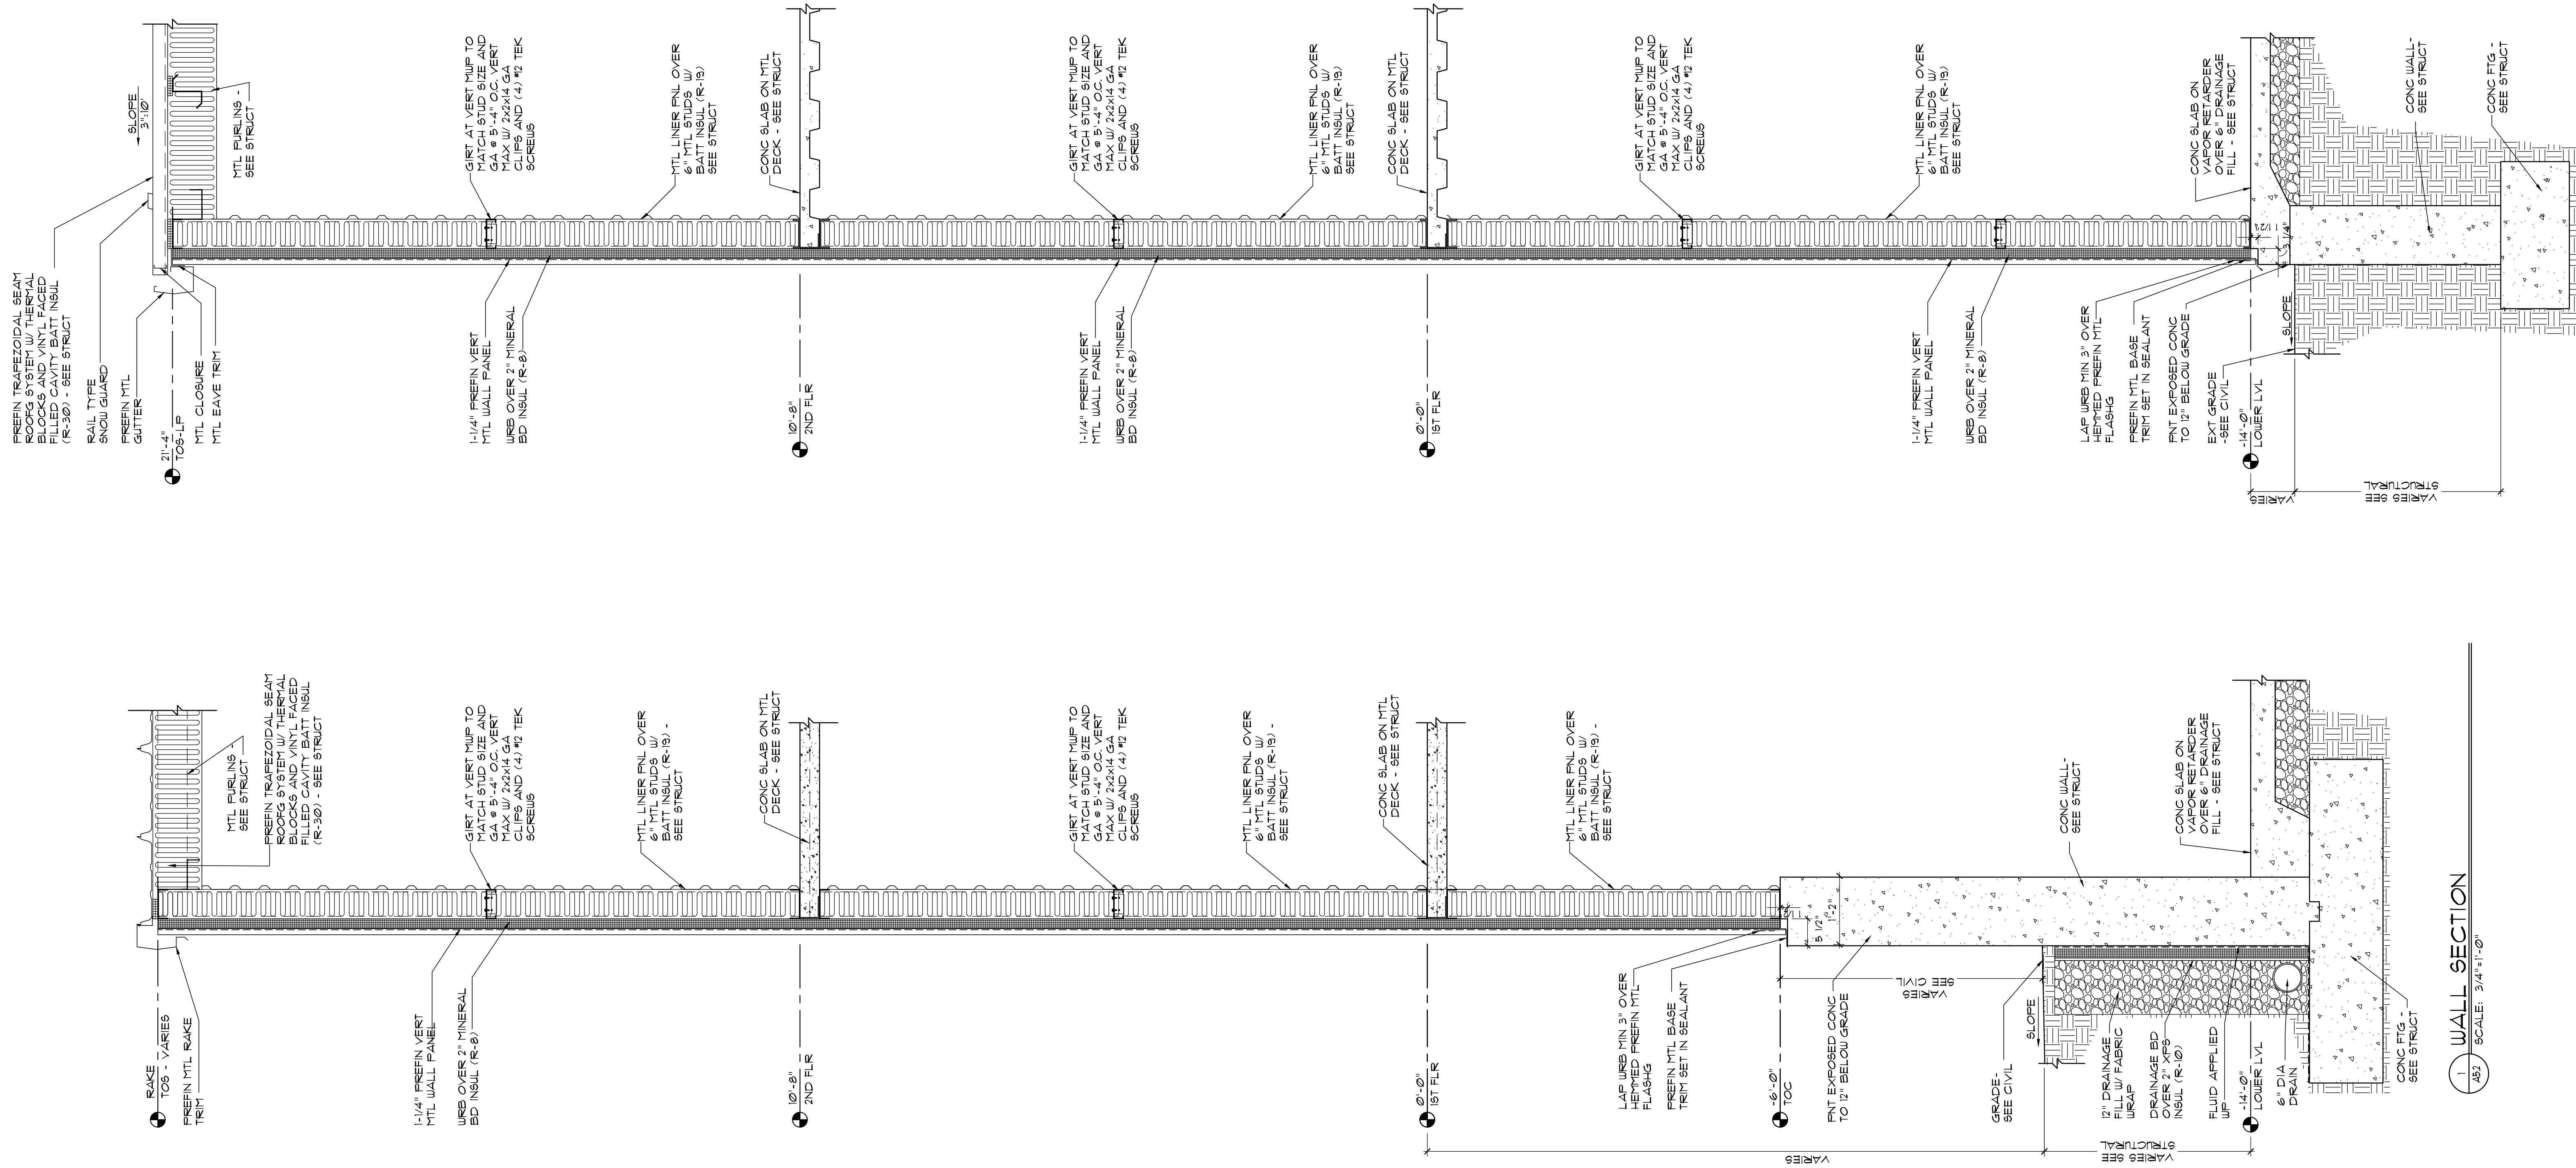



REGISTERED ARCHITECT
SCOTT D. STINSON
STATE OF NEW YORK
02985-1

THESE DRAWINGS AND DESIGNS ARE THE PROPERTY OF STINSON ARCHITECTURE, INC. AND SHALL NOT BE REPRODUCED WITHOUT THE ARCHITECT'S PERMISSION. THEY WERE PREPARED FOR THE PROJECT SHOWN ON THIS SHEET AND ARE NOT VALID FOR ANY OTHER PROJECT. ANY REUSE OF THESE DRAWINGS WITHOUT THE ARCHITECT'S PERMISSION IS PROHIBITED. THE ARCHITECT DOES NOT GUARANTEE OR WARRANT THE ACCURACY OF THE INFORMATION PROVIDED HEREIN. THE ARCHITECT SHALL NOT BE RESPONSIBLE FOR ANY DISCREPANCIES BETWEEN THE DRAWINGS AND THE ACTUAL CONSTRUCTION. DO NOT SCALE DRAWINGS.

Life Storage #230
Self Storage Phase II

1639 Route 22
Brewster, NY 10509



STINSON
ARCHITECTURE
INC.

CARTERSVILLE GA 30006
770-957-2400 (F) 770-957-4000
STINSONARCH.COM

ISSUE - FOR CONSTRUCTION	PROJECT NUMBER
REVISIONS:	201941
	DATE
	6-5-20

SHEET NUMBER

A5.2