

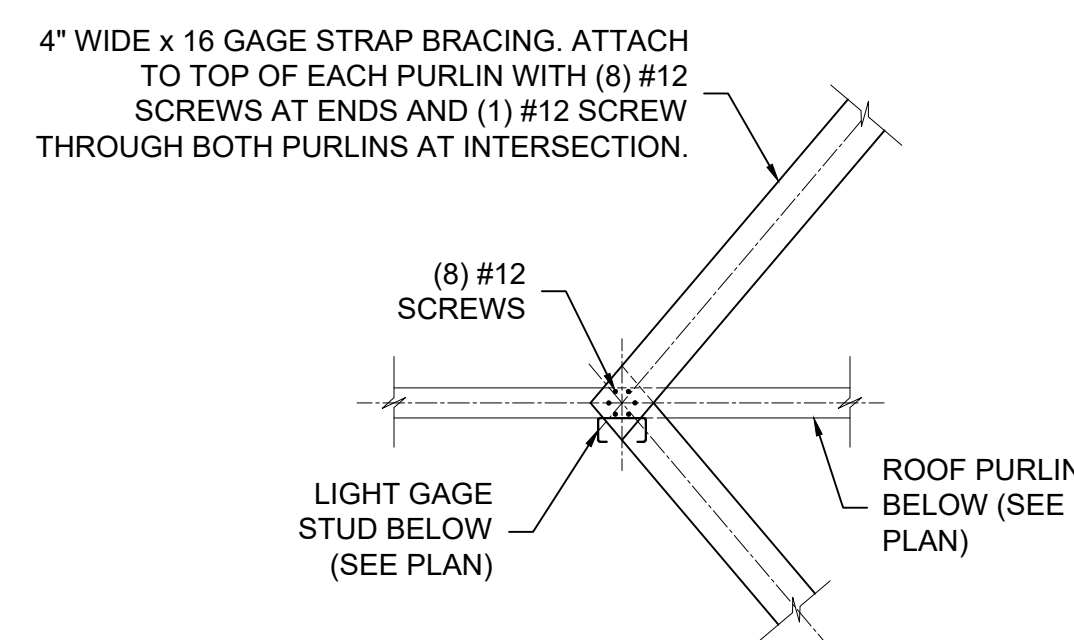


DETAIL 6 OF CONNECTION TO Z-PURLIN AT HORIZONTAL STRAP

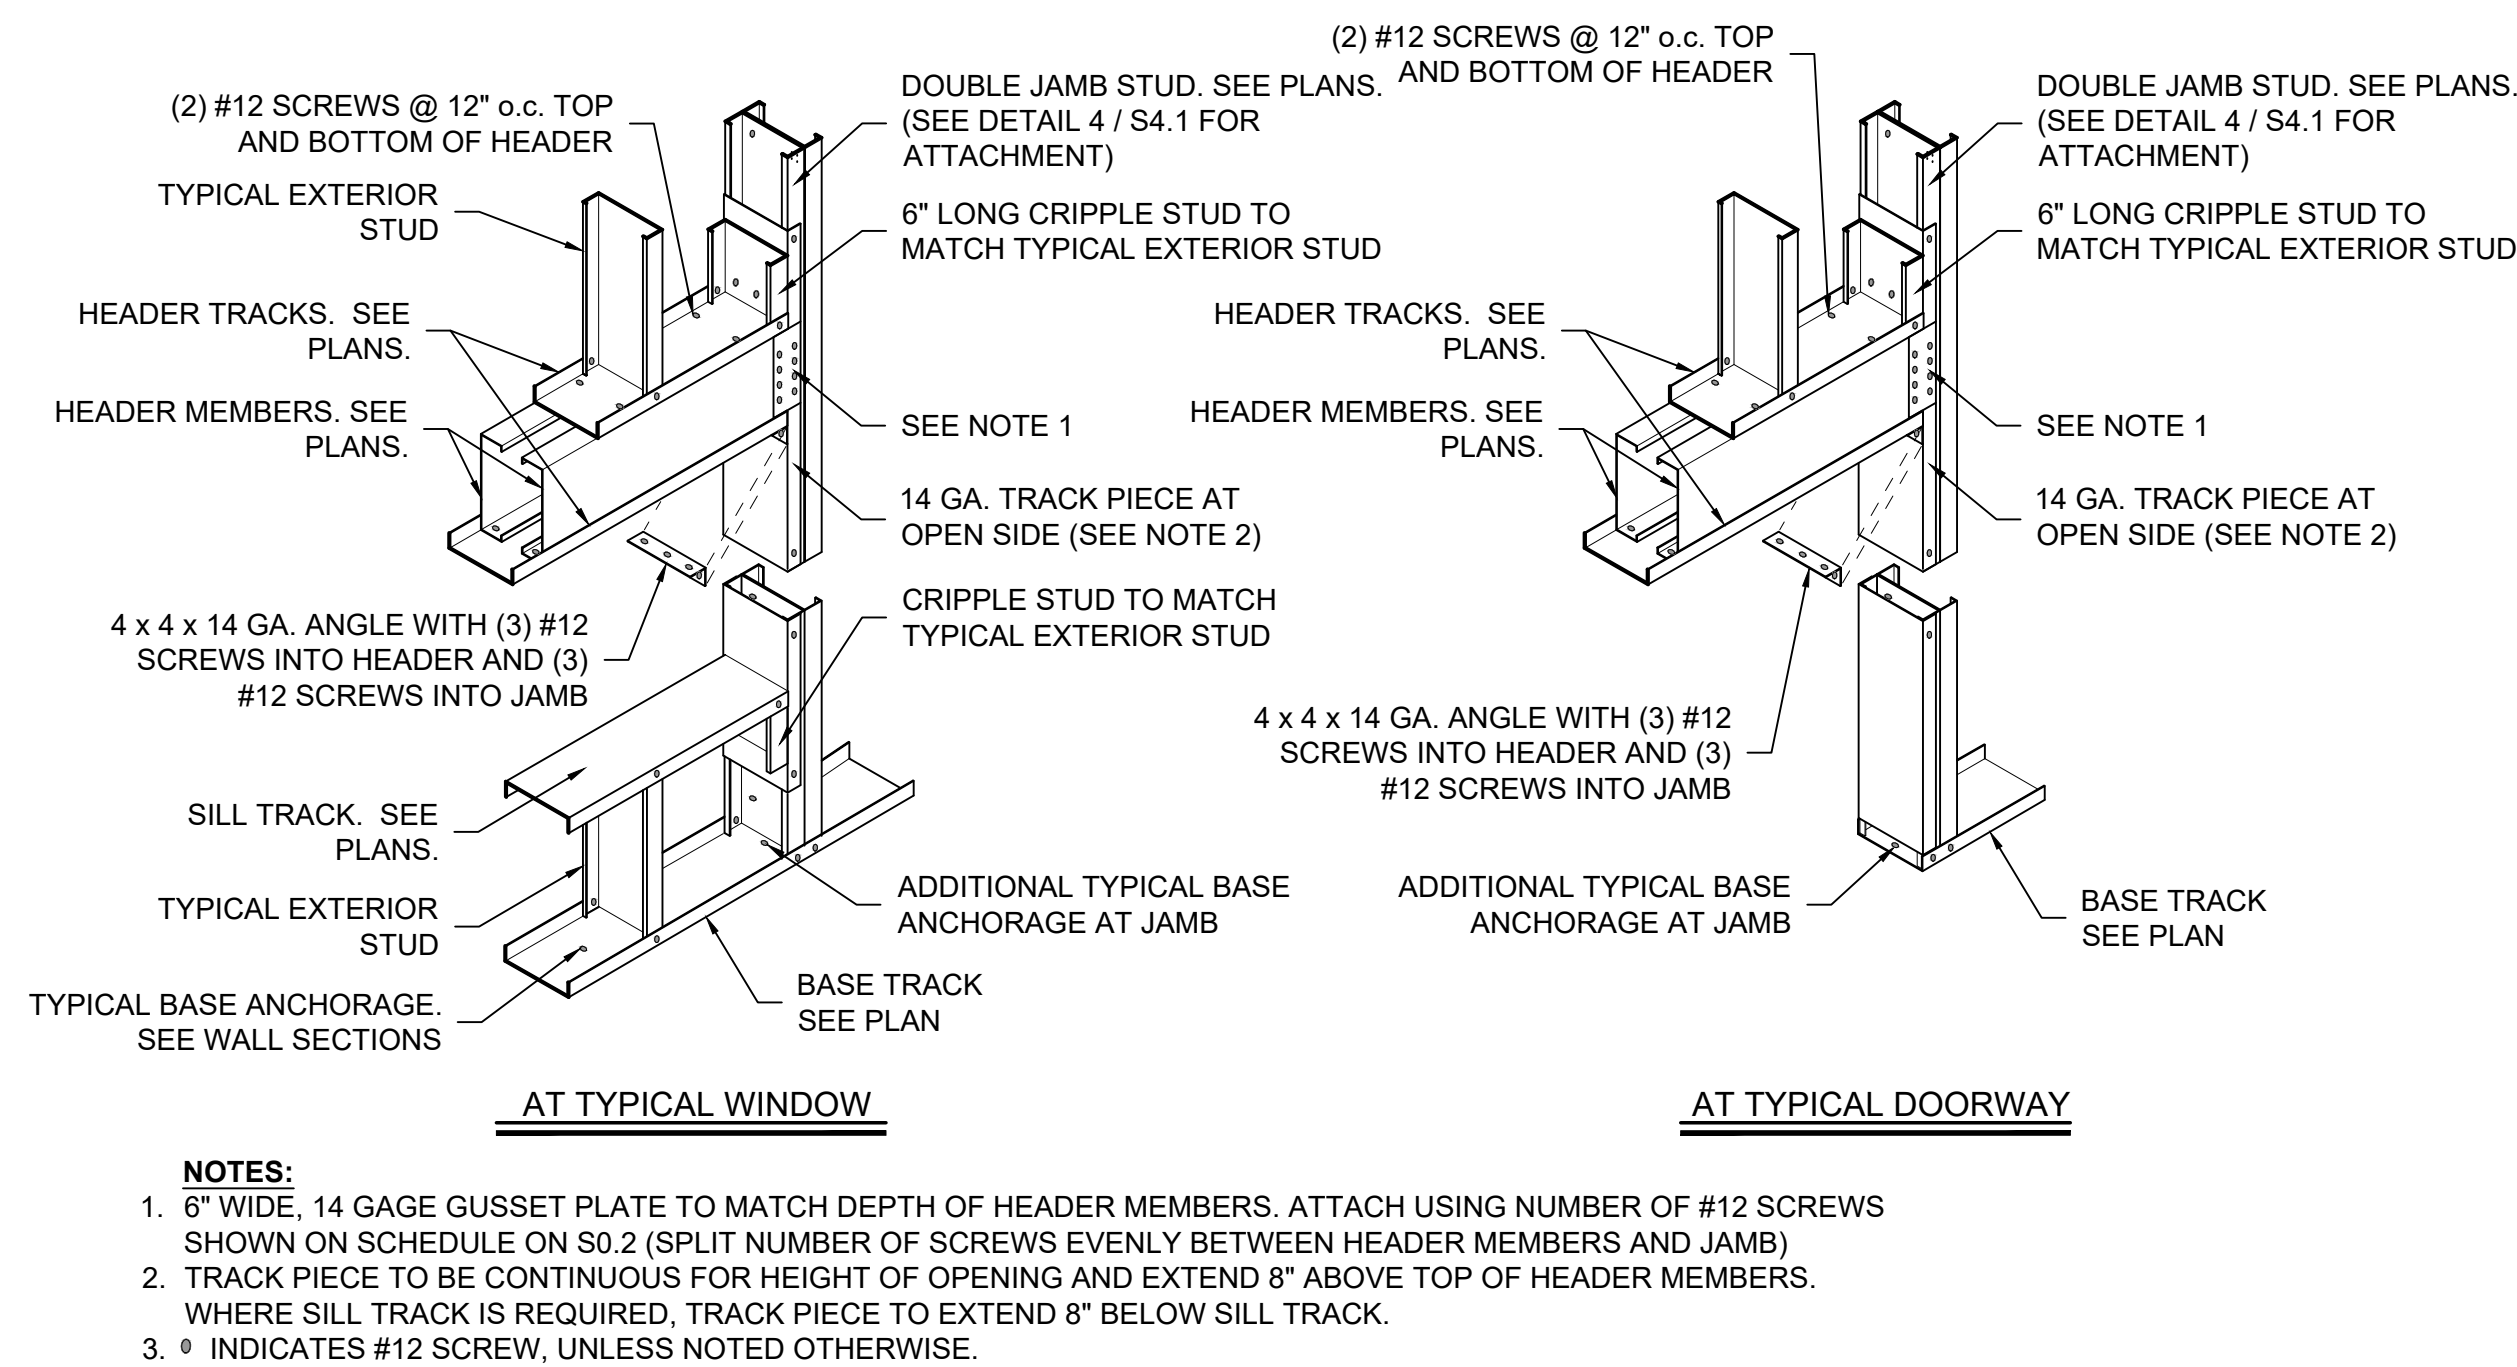


PLAN SECTION 8 THRU STRAP BRACING

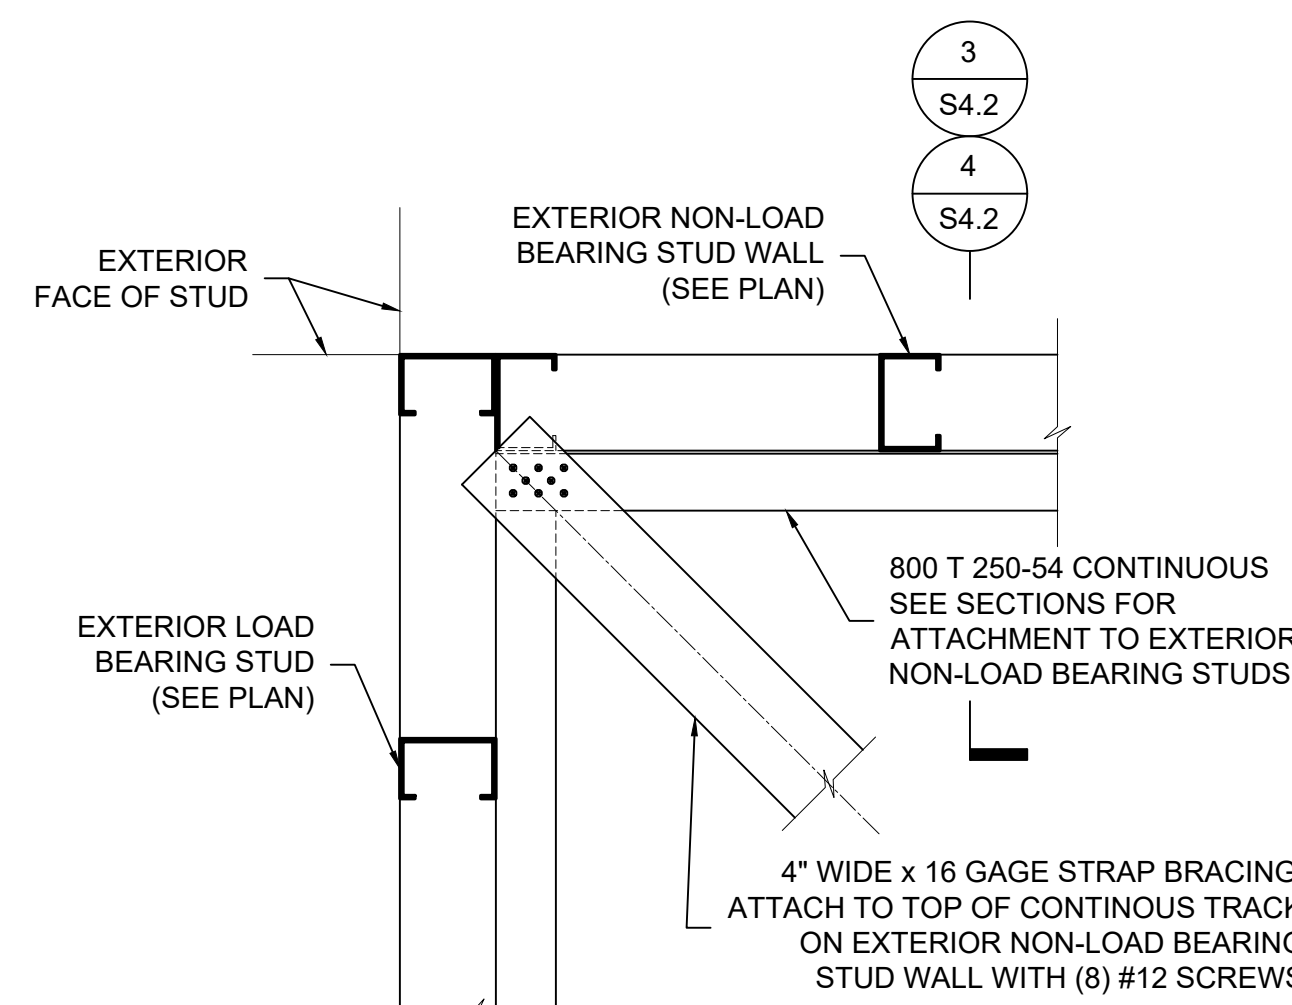

PLAN DETAIL 9 OF STRAP BRACING CORNER CONNECTION TO EXTERIOR CORNER WALL

THESE DRAWINGS AND DESIGNS ARE THE PROPERTY OF STANARD ARCHITECTURE, INC. AND SHALL NOT BE REPRODUCED OR TRANSMITTED IN ANY FORM OR BY ANY MEANS, ELECTRONIC OR MECHANICAL, INCLUDING PHOTOCOPYING, RECORDING, OR BY ANY INFORMATION STORAGE AND RETRIEVAL SYSTEM, WITHOUT THE WRITTEN PERMISSION OF STANARD ARCHITECTURE, INC. THE USER OF THESE DRAWINGS SHALL BE RESPONSIBLE FOR OBTAINING ALL NECESSARY PERMITS AND APPROVALS FROM THE APPROPRIATE AGENCIES. THE ARCHITECT NOTIFIED OF ANY DISCREPANCIES BEFORE PROCEEDING WITH CONSTRUCTION. DO NOT SCALE DRAWINGS.

Life Storage #230
Self Storage Phase II
1639 Route 22
Brewster, NY 10509

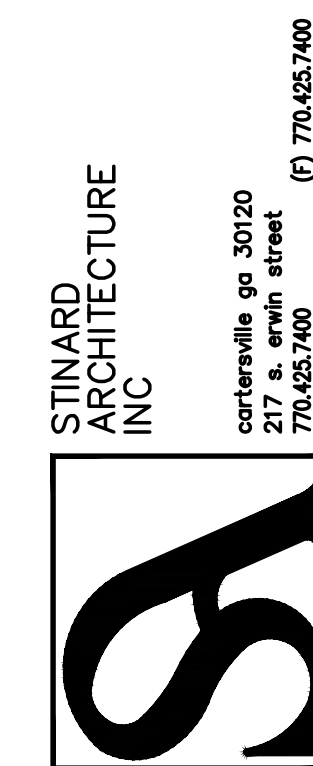

ISSUE: FOR CONSTRUCTION	
REVISIONS:	

PROJECT NUMBER	201941
DATE	6-5-20

SHEET NUMBER

S4.2