



1639 Route 22  
Brewster, NY 10509

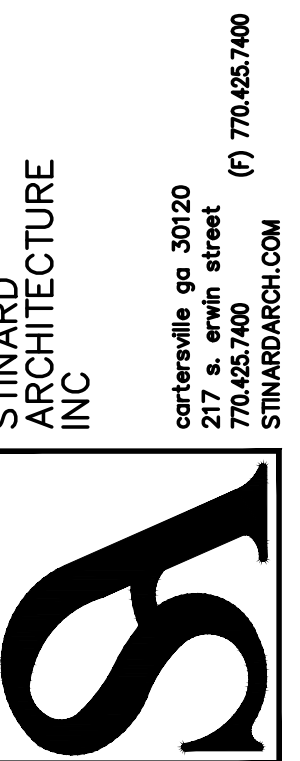

USE: FOR CONSTRUCTION  
IONS:

PROJECT NUMBER	201941
DATE	6-5-20


# S5.1

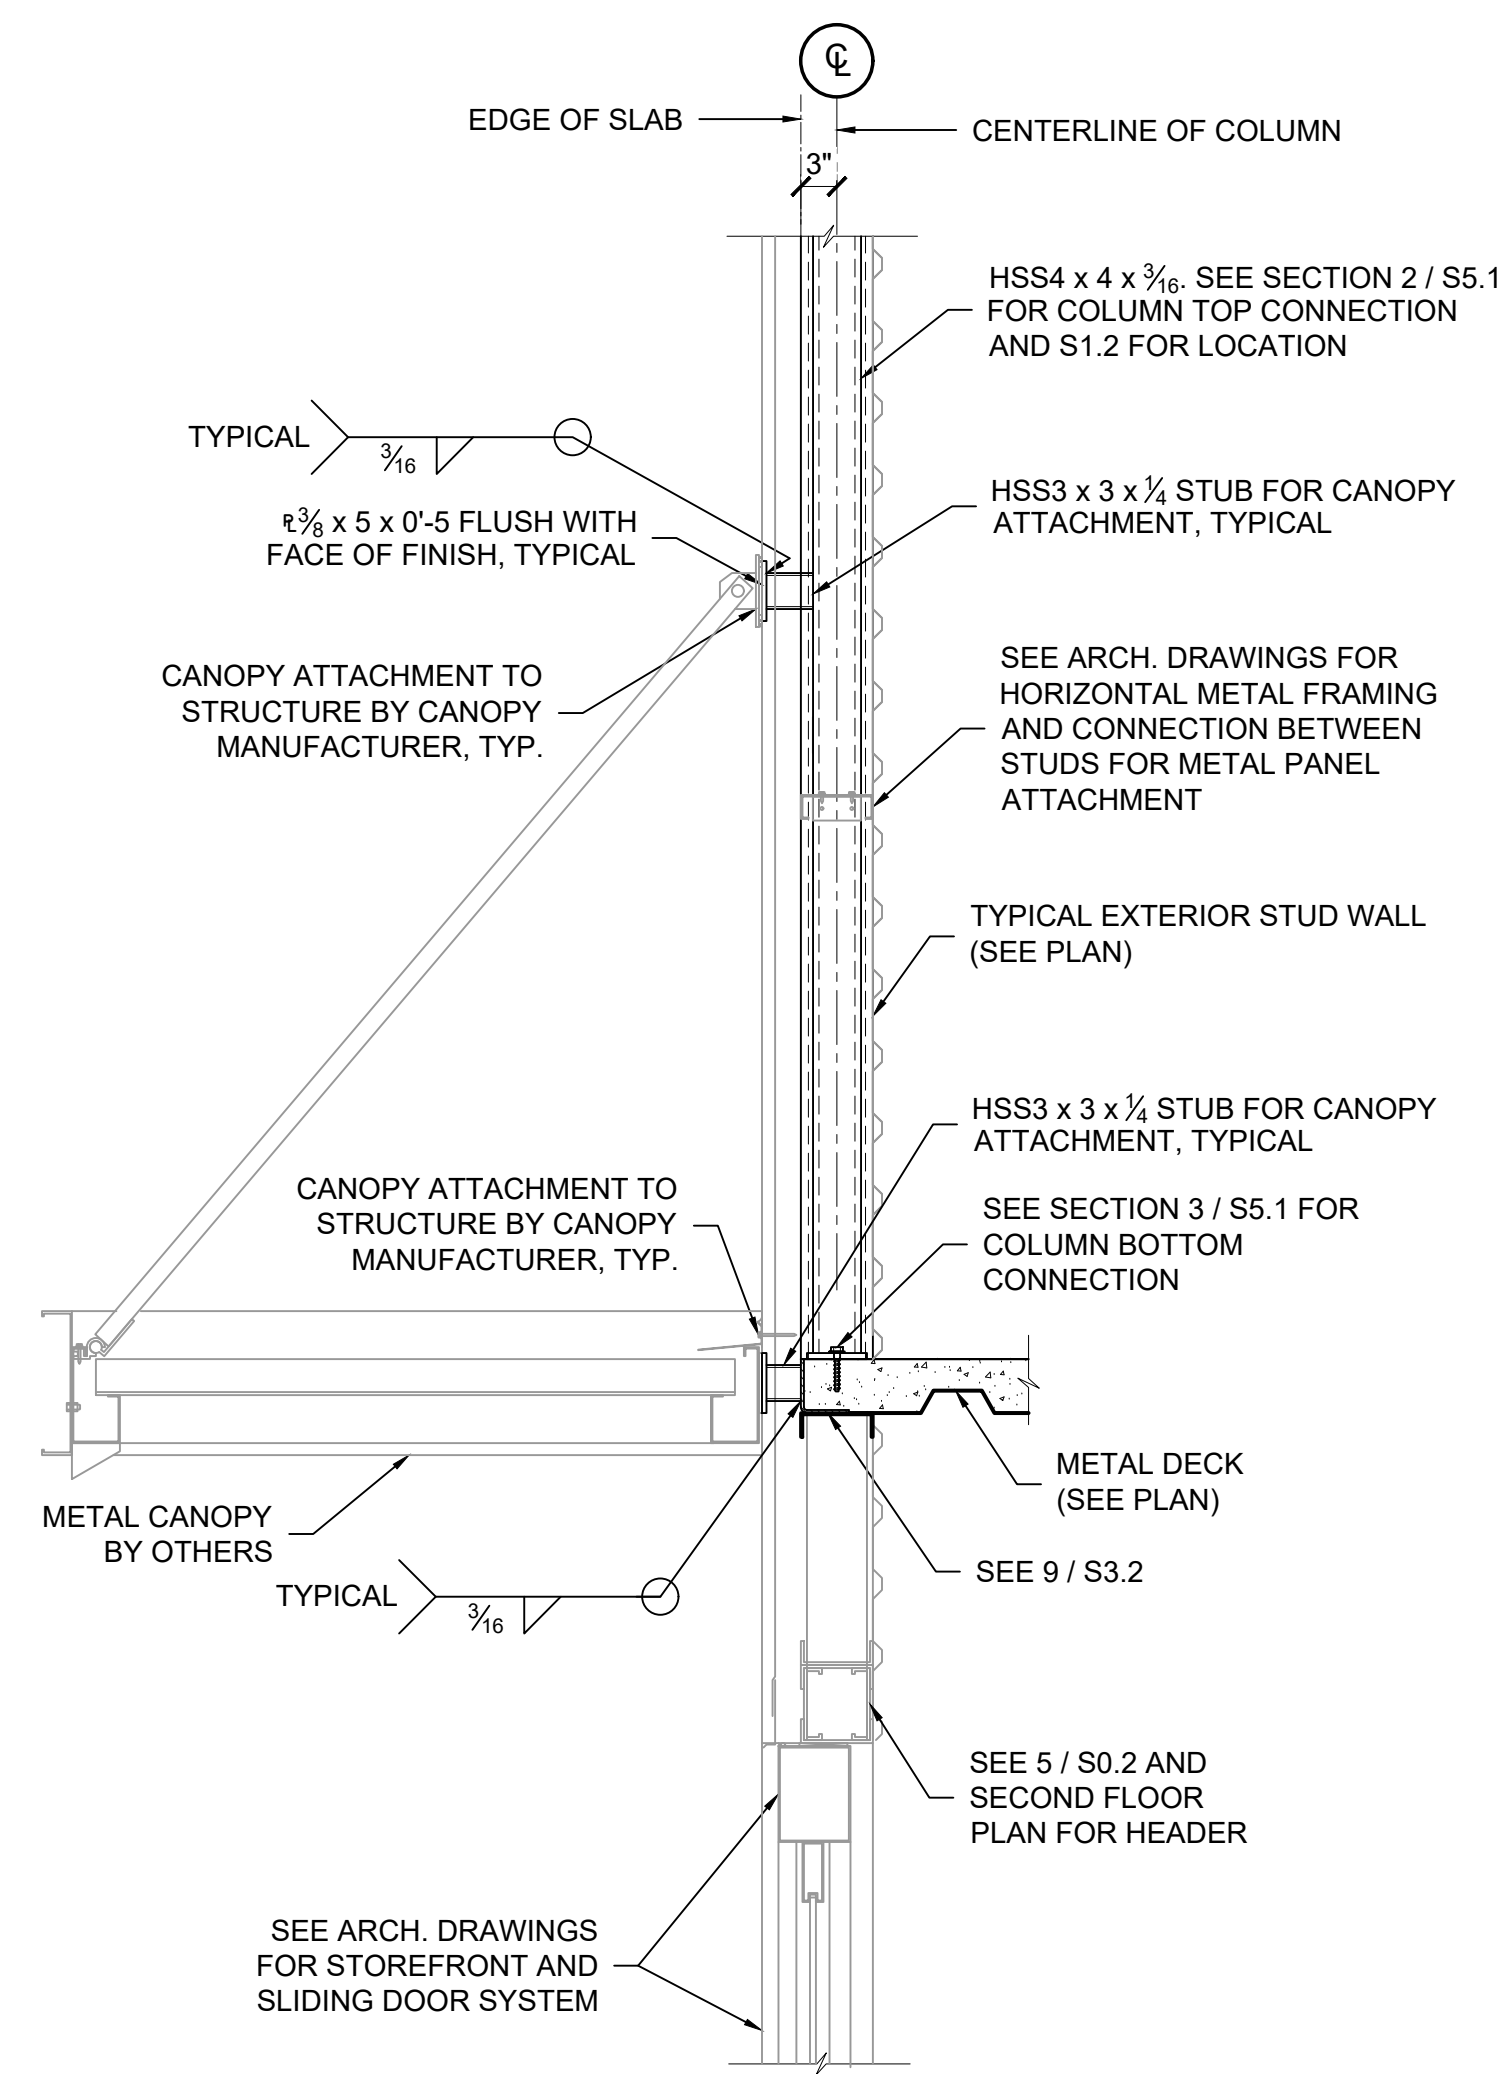


SECTION THRU CANOPY CONNECTION TO  
STEEL COLUMN AT STOREFRONT

SCALE:  $\frac{3}{4}" = 1'-0"$

1  
S5.1

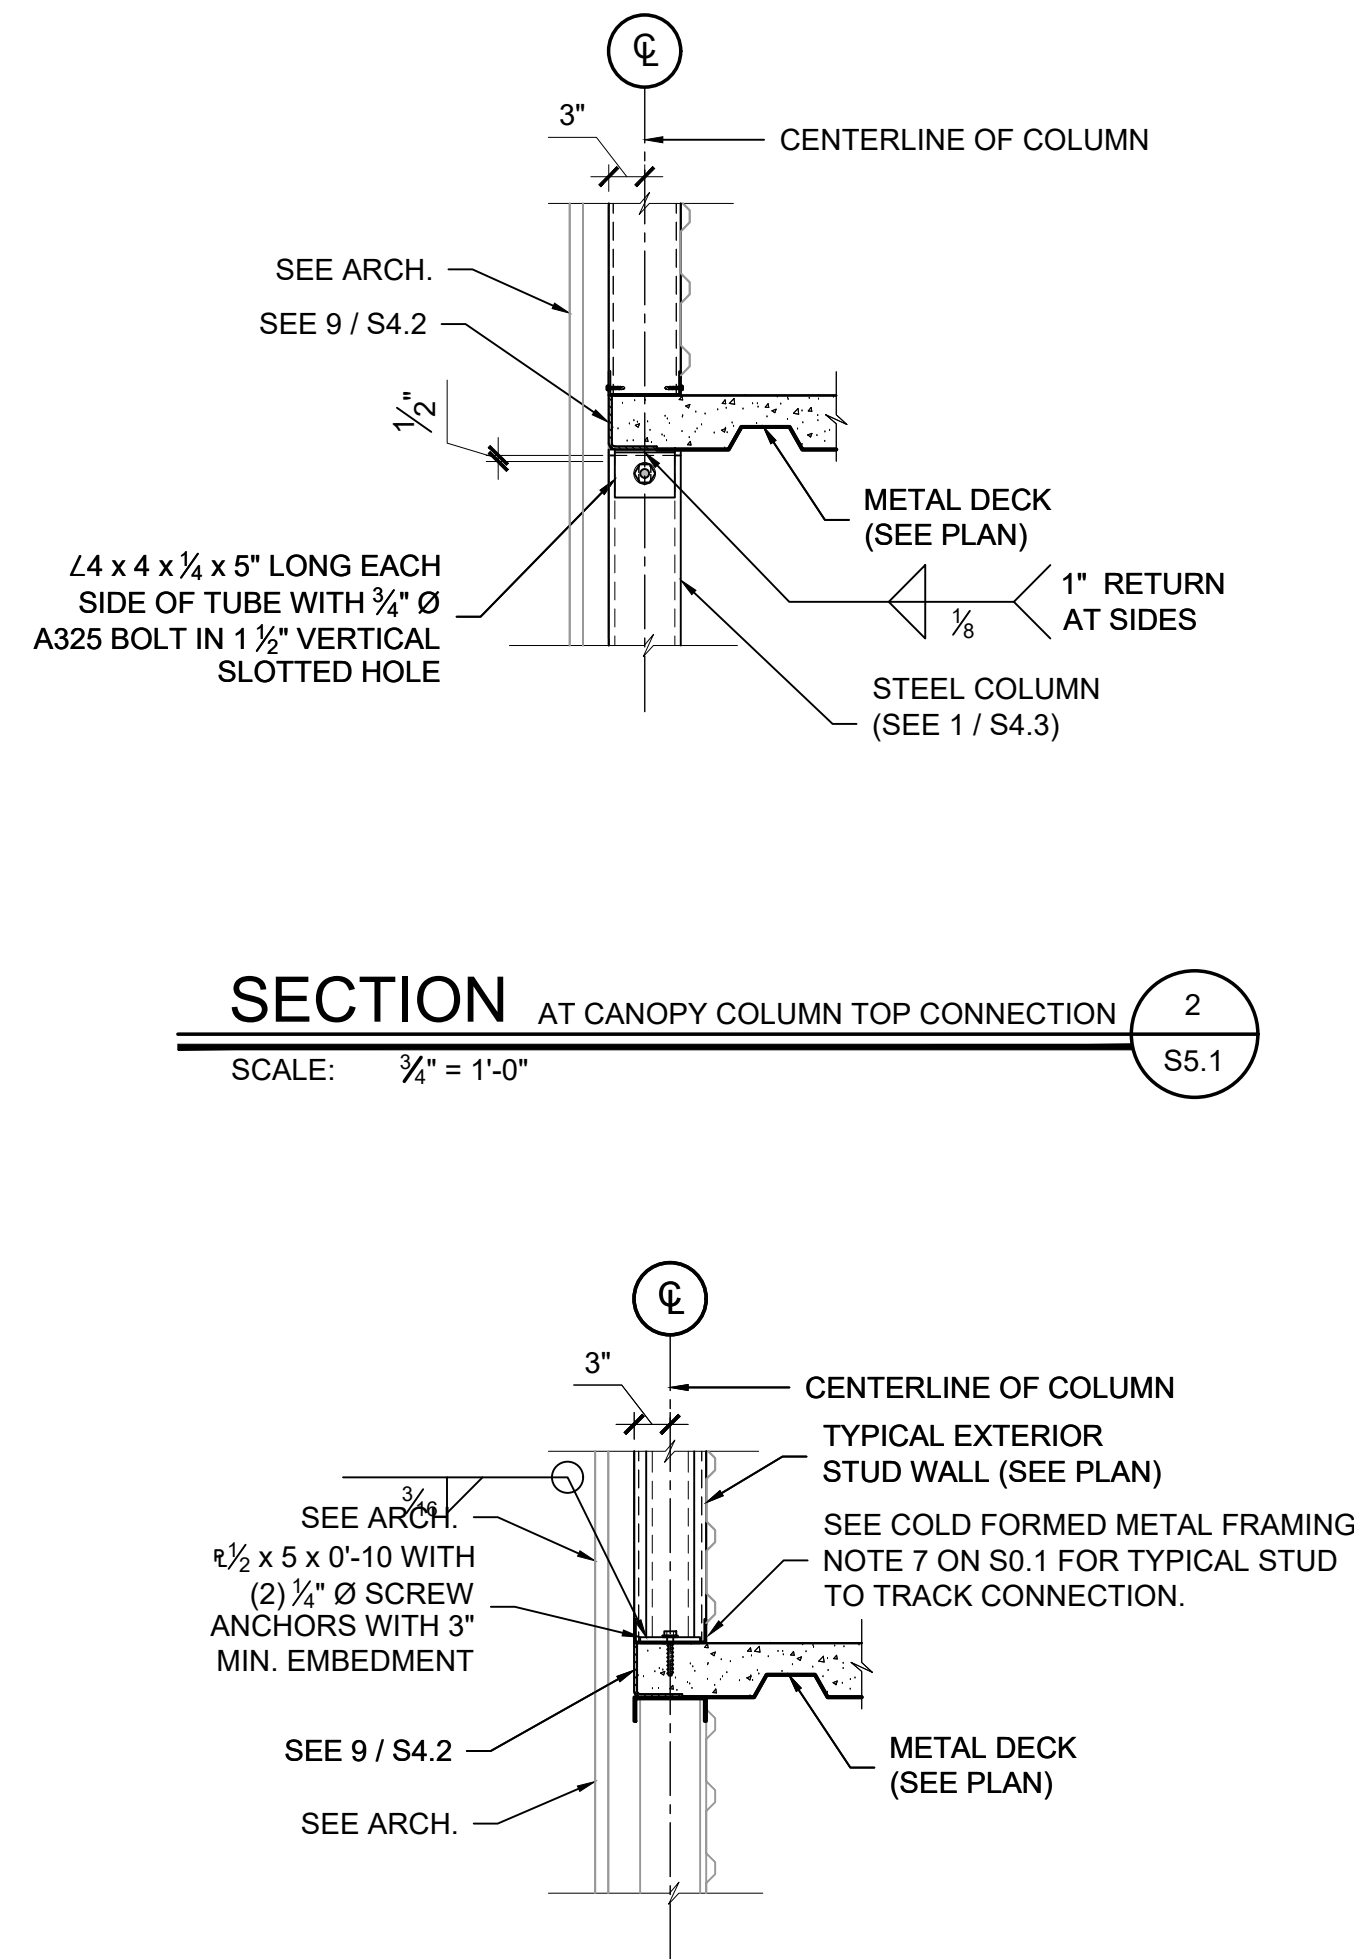

SECTION AT CANOPY COLUMN BOTTOM CONNECTION 3  
SCALE:  $\frac{3}{4}" = 1'-0"$  S5.1

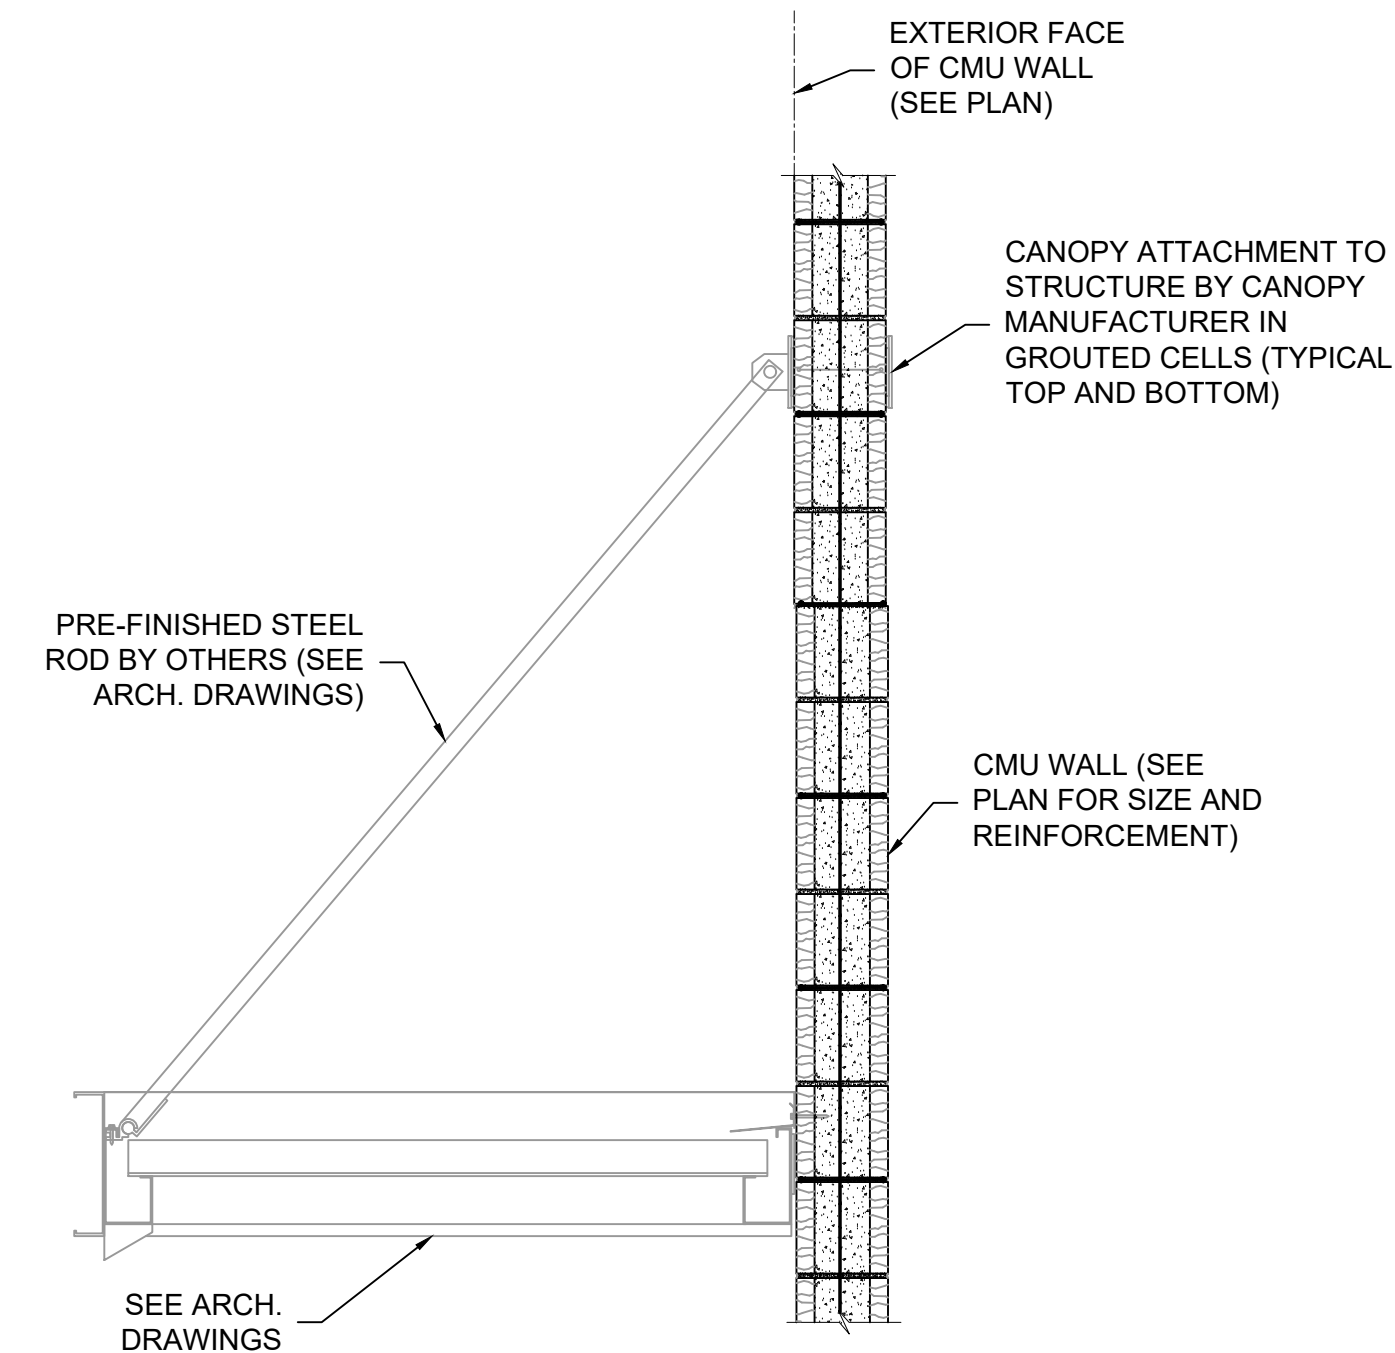

**SECTION** THRU CANOPY CONNECTION TO  
CMU WALL AT STOREFRONT

SCALE:  $\frac{3}{4}" = 1'-0"$

4  
S5.1