




VINYL COMPOSITION TILE				
VCT-1	TARKETT www.tarkett.com Rachel Cesario 610-301-5058 Rachel.Cesario@gmail.com	Product Series: Standard Number / Color: 1786 Cloudy Day Size: 12" x 12" Thickness: 0.125" Installation: Per Manufacturers Recommendation Remarks:		TYPICAL BACK OF HOUSE FLOORING
WALK-OFF MAT				
WOM-1	SHAW CONTRACT www.shawcontract.com Jigna Shah 215-896-9508 jigna.shah@shawcontract.com	Product Name: All Access Number: 5T035 Portal Tile Size: 24" x 24" Color: Lava 34549 Finished Pile Thickness: 0.129" Construction: Multi-Level Pattern Loop Backing: Synthetic (Standard) Installation Method: Monolithic Remarks:		VESTIBULE 019 & 027
WALL COVERING				
WC-1				NOT USED
WC-2				NOT USED
WC-3				NOT USED
WALL PROTECTION				
WP-1	MARLITE www.marlite.com GREG LEARY 330-243-7187 gleary@marlite.com	Product Style: Standard FRP (Fiberglass Reinforced Plastic) Size: 4' x 10' Panels; Edge Trim: M370 Color: P440N Bisquit Thickness: 3/32" Installation: Install per manufacturer's installation instructions with recommended adhesive. Remarks: Install on all walls at 4'-0" AFF. Use edge trim above at top of panel.		CATERING KITCHEN 103
WOOD				
WD-1		Style: See Detail on Sheet 1/A9.2 Color: Stained, STN-2 Size: See Detail on Sheet 1/A9.2 Installation: Remarks:		MULTI-PURPOSE 111 - WAINSCOTING
WD-2		Style: See Detail on Sheet 1/A9.2 Color: Stained, STN-2 Size: See Detail on Sheet 1/A9.2 Installation: Per Manufacturers Recommendation Remarks:		MULTI-PURPOSE 111 - WOOD BASE

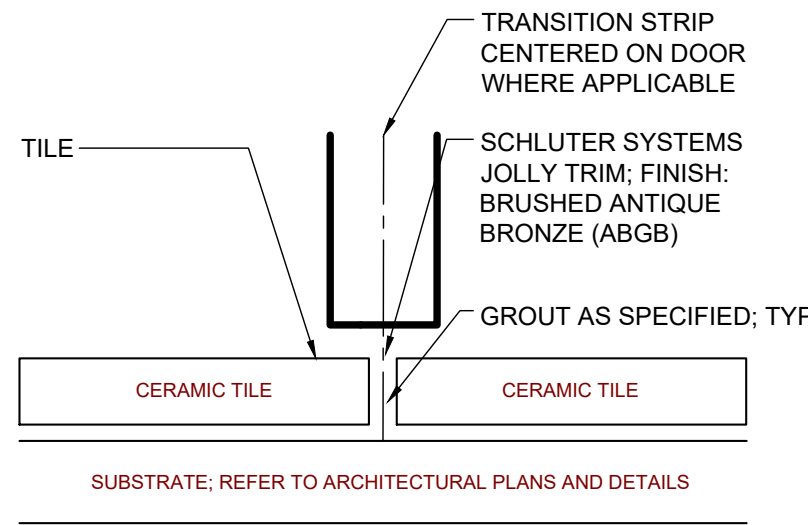


1 CERAMIC TILE TO CERAMIC TRANSITION TS-1  
A-11.4 NOT TO SCALE

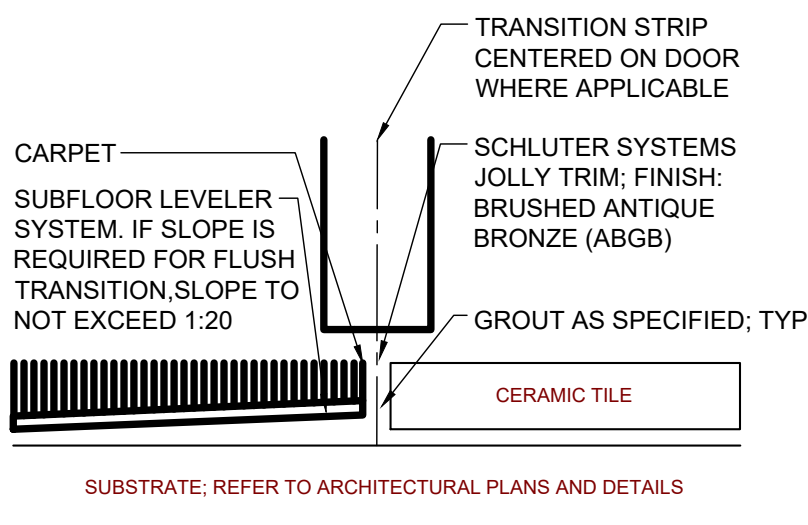


2 WALK-OFF MAT TO CERAMIC TILE TRANSITION TS-2  
A-11.4 NOT TO SCALE

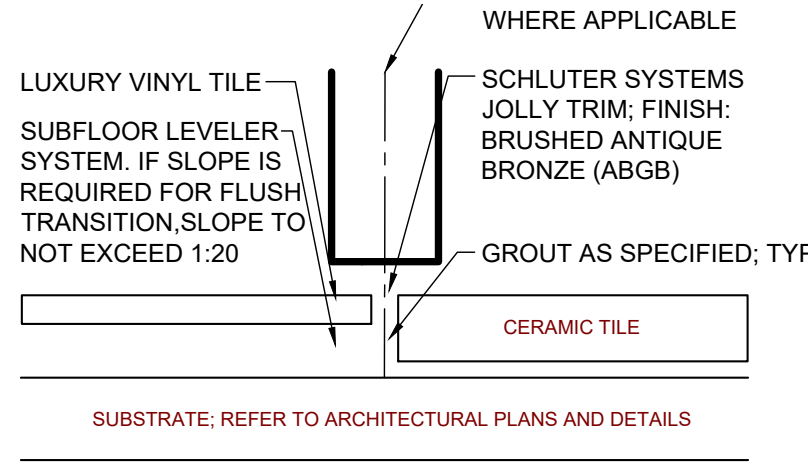


3 LVT TO CERAMIC TILE TRANSITION TS-3  
A-11.4 NOT TO SCALE

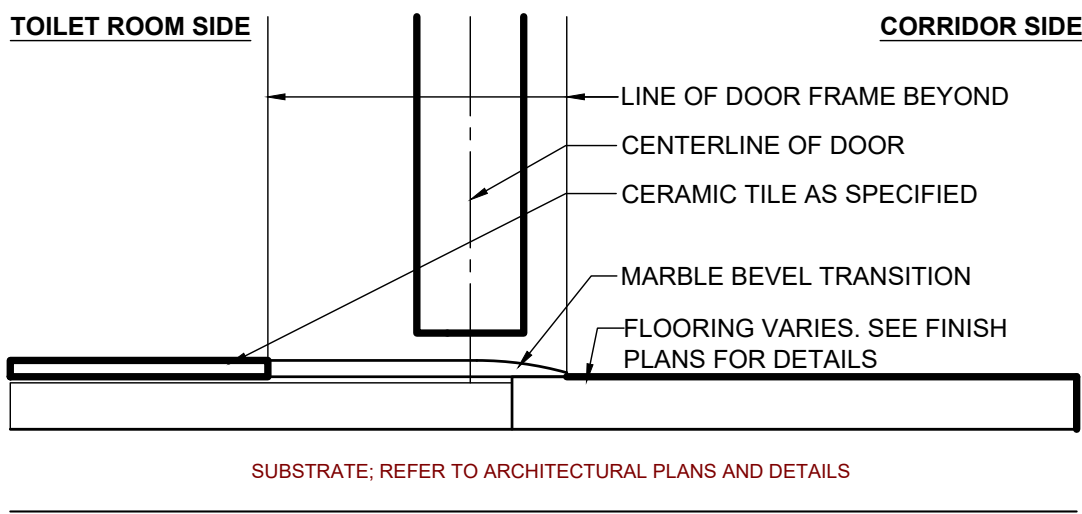


4 SINGLE HOLLYWOOD BEVEL TS-4  
A-11.4 NOT TO SCALE

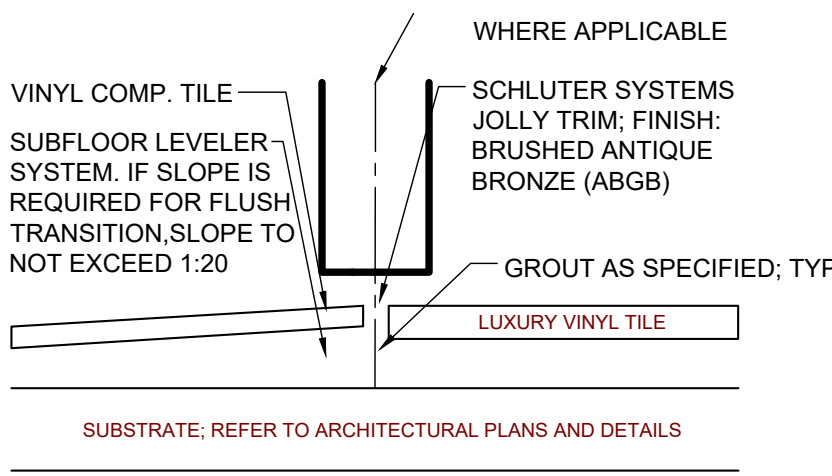


5 VCT TO LVT TRANSITION TS-5  
A-11.4 NOT TO SCALE

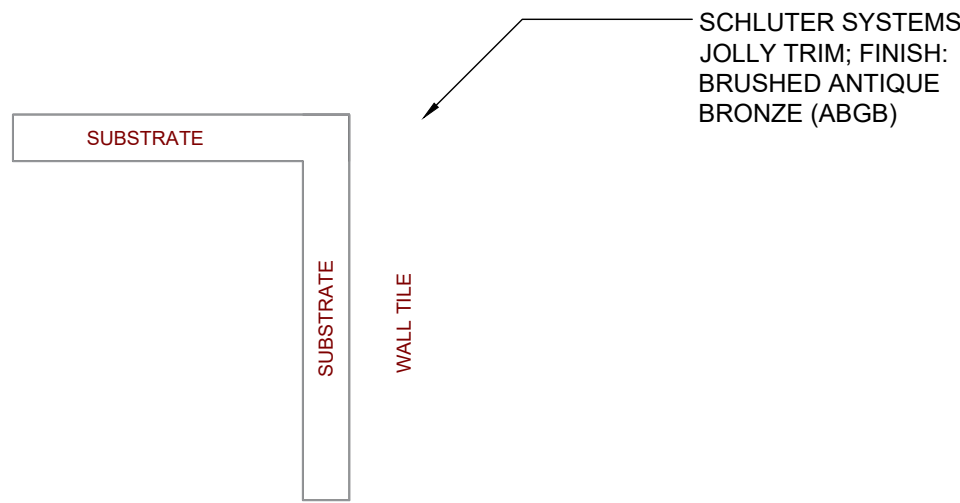

6 OUTSIDE WALL CORNER TILE TRANSITION DETAIL  
A-11.4 NOT TO SCALE

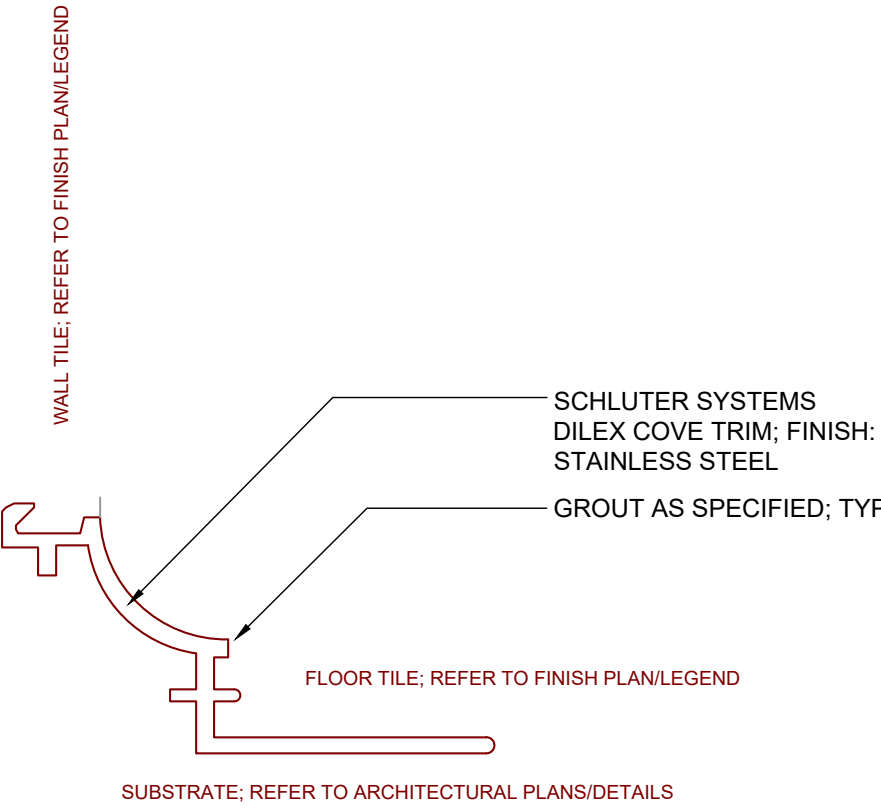


7 INSIDE CORNER TILE TRANSITION DETAIL  
A-11.4 NOT TO SCALE

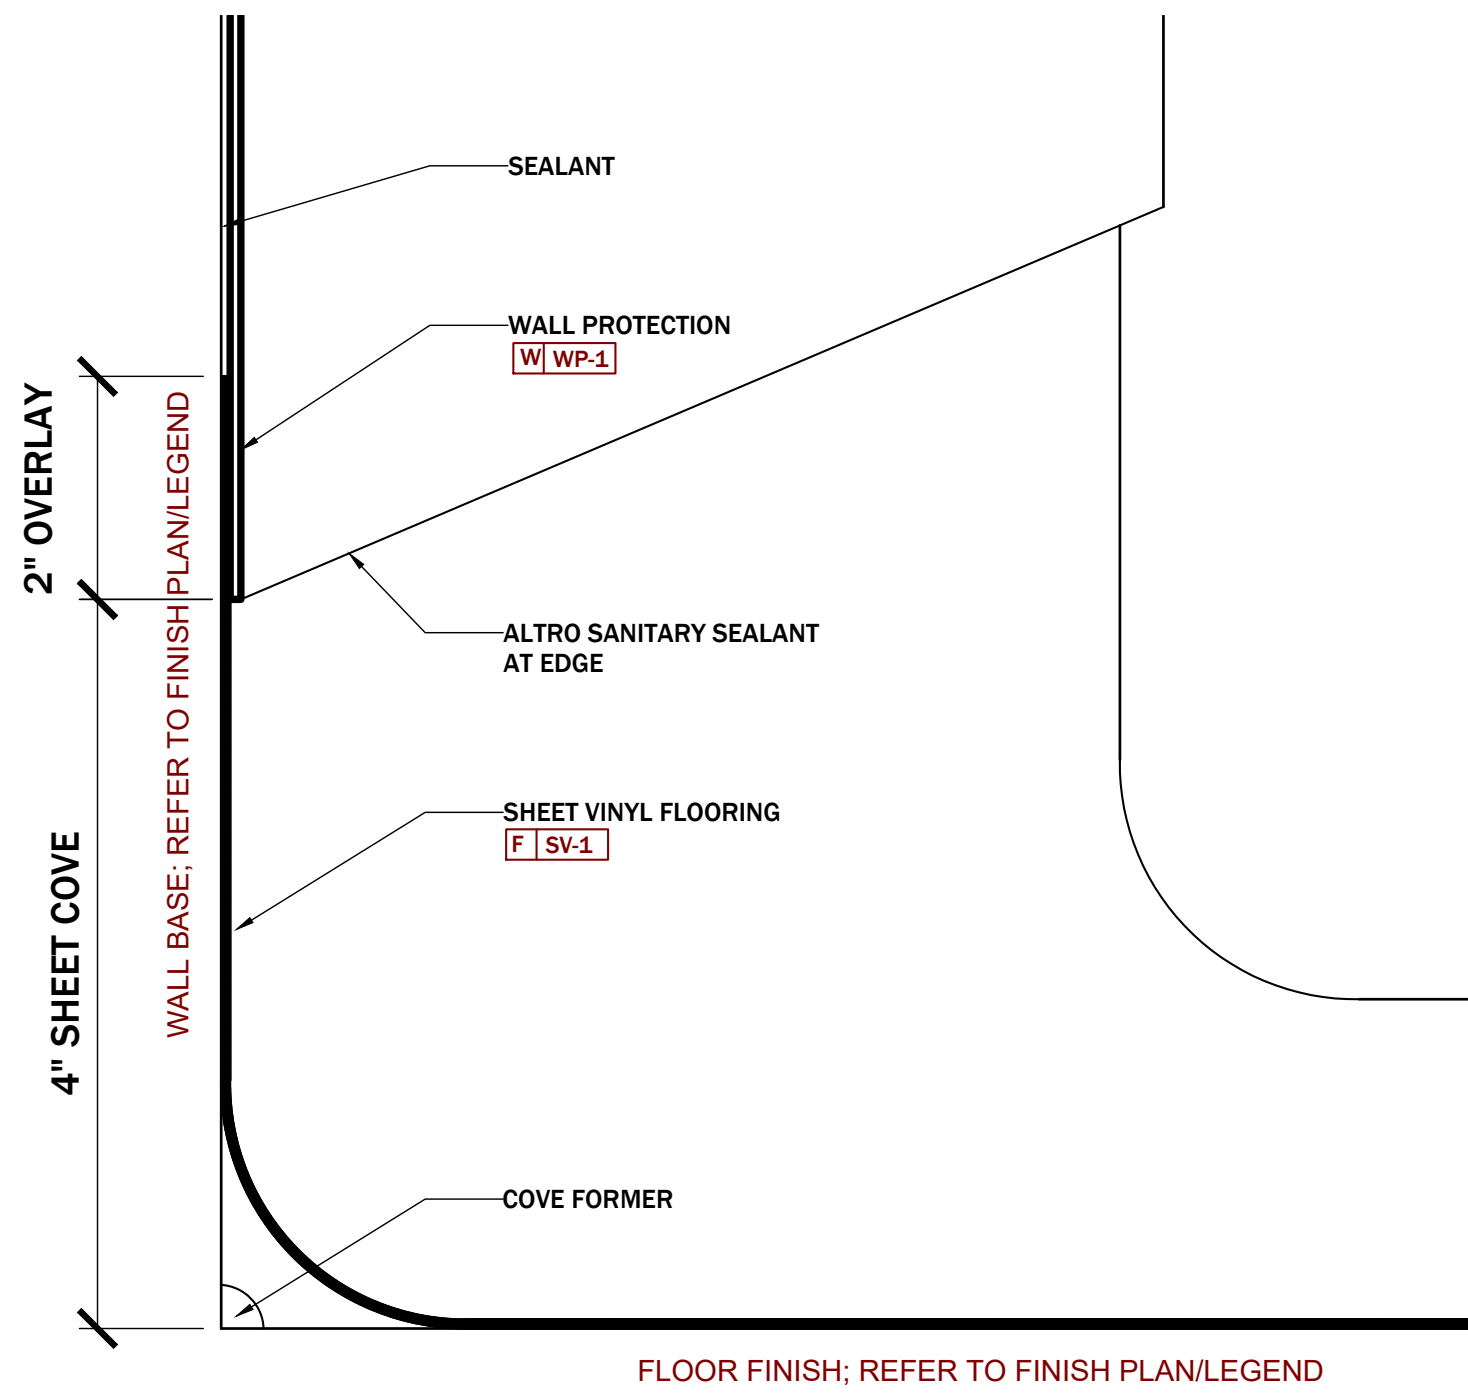



8 INTEGRATED BASE DETAIL  
A-11.4 NOT TO SCALE

FINISH SCHEDULE GENERAL NOTES

- GC TO PROVIDE THE DOCUMENTED FINISHES OR APPROVED EQUAL.
- GC TO HAVE PRE-PAINTING MEETING PRIOR TO START OF PAINTING.
- LOCATIONS NOTED IN SCHEDULE ARE FOR REFERENCE ONLY. REFER TO FINISH PLANS FOR FINISH LOCATIONS.

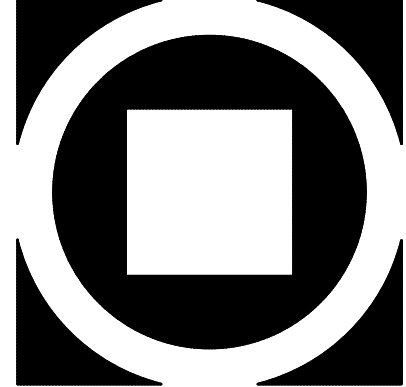

KIMMEL BOGRETTE  
Architecture + Site  
Blue Bell, PA 19422  
482 Morrisown Road, Suite 200  
Phone 610.834.7805  
Facsimile 610.834.7815  
© COPYRIGHT 2021 KIMMEL BOGRETTE ARCHITECTURE + SITE, INC. ALL RIGHTS RESERVED

  

MOUNT SAINT MARY COLLEGE, GUZMAN HALL  
COMMUNITY WELLNESS CENTER  
330 POWELL AVE.  
NEWBURGH, NY 12550

Bid Issue Date: 8/9/2021	FINISH KEY
Drawn By: SLJ/MSP	Revisions:
Checked By: JH/LG	Δ
Scale:	Δ

Sheet Name:	FINISH KEY
Progress Prints:	Revisions:
	Δ
	Δ
	Δ
	Δ

A11.4