


[illegible]

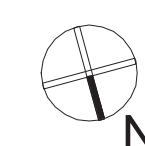

NANUET
HIGH
SCHOOL
ELEVATOR

103 Church Street
Nanuet, NY 10954

[illegible]



SHEET NAME:
OVERALL LEVEL 2 PLAN

HSE-M102



COPYRIGHT © 2014 KSQ ARCHITECTS, PC

HSE-M103

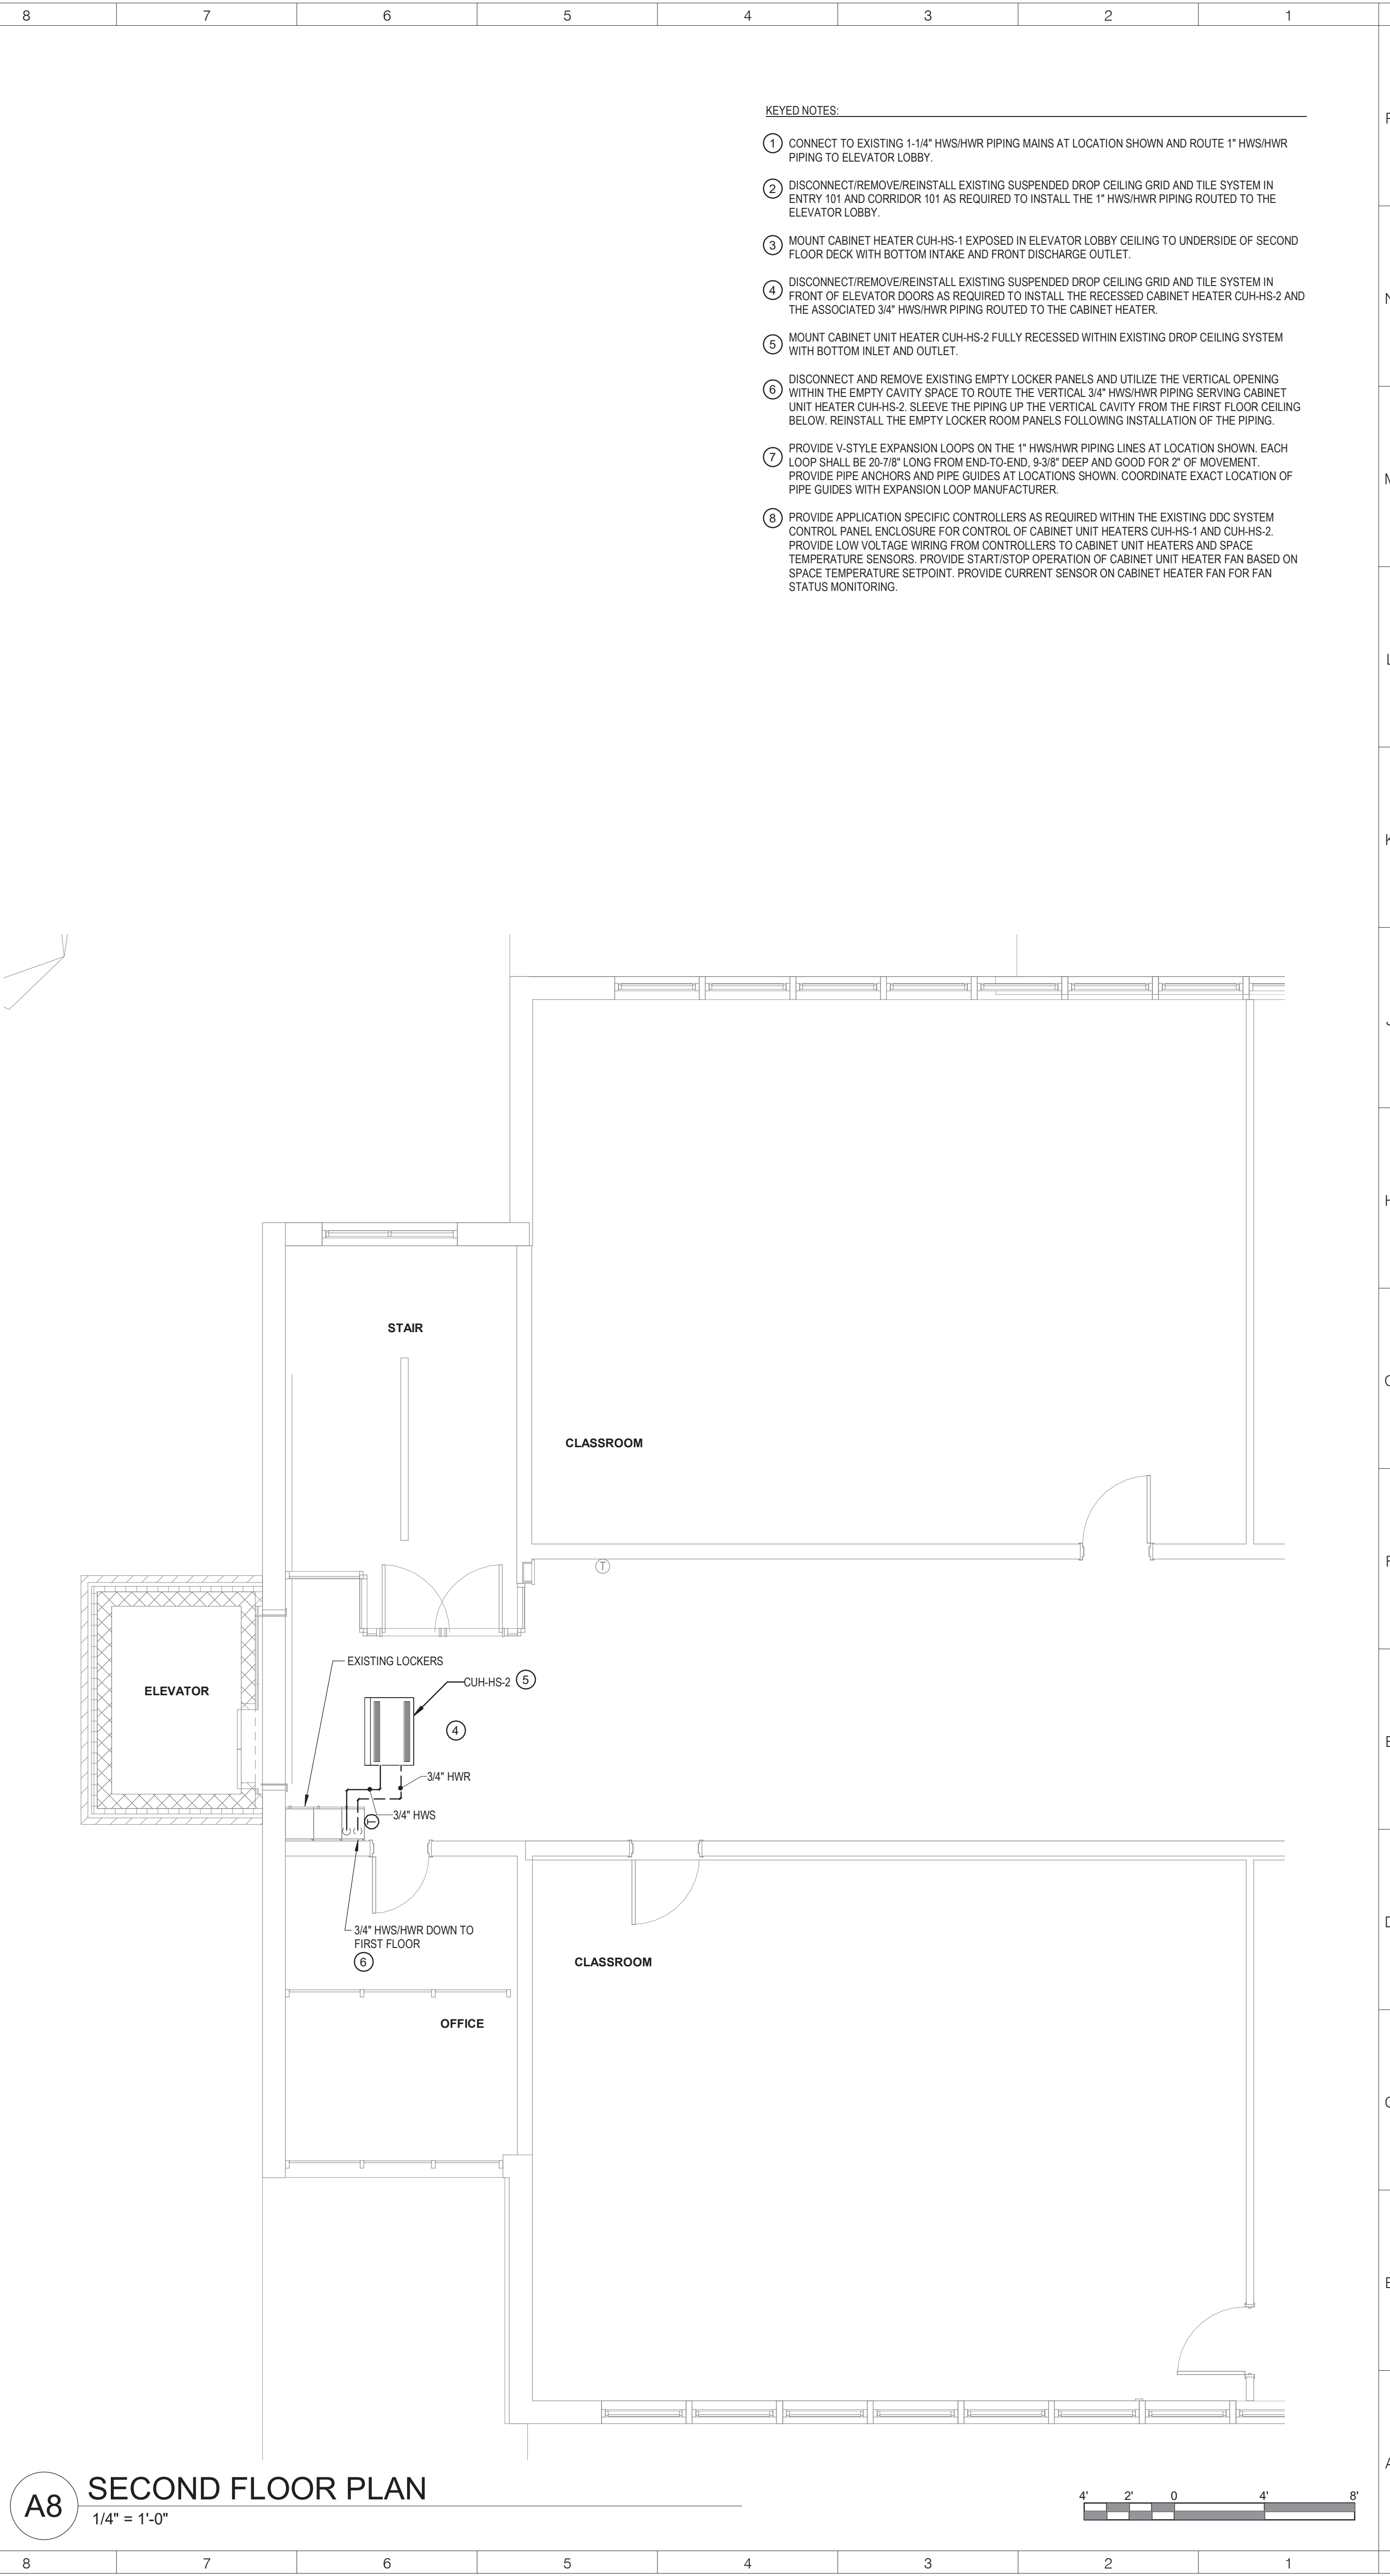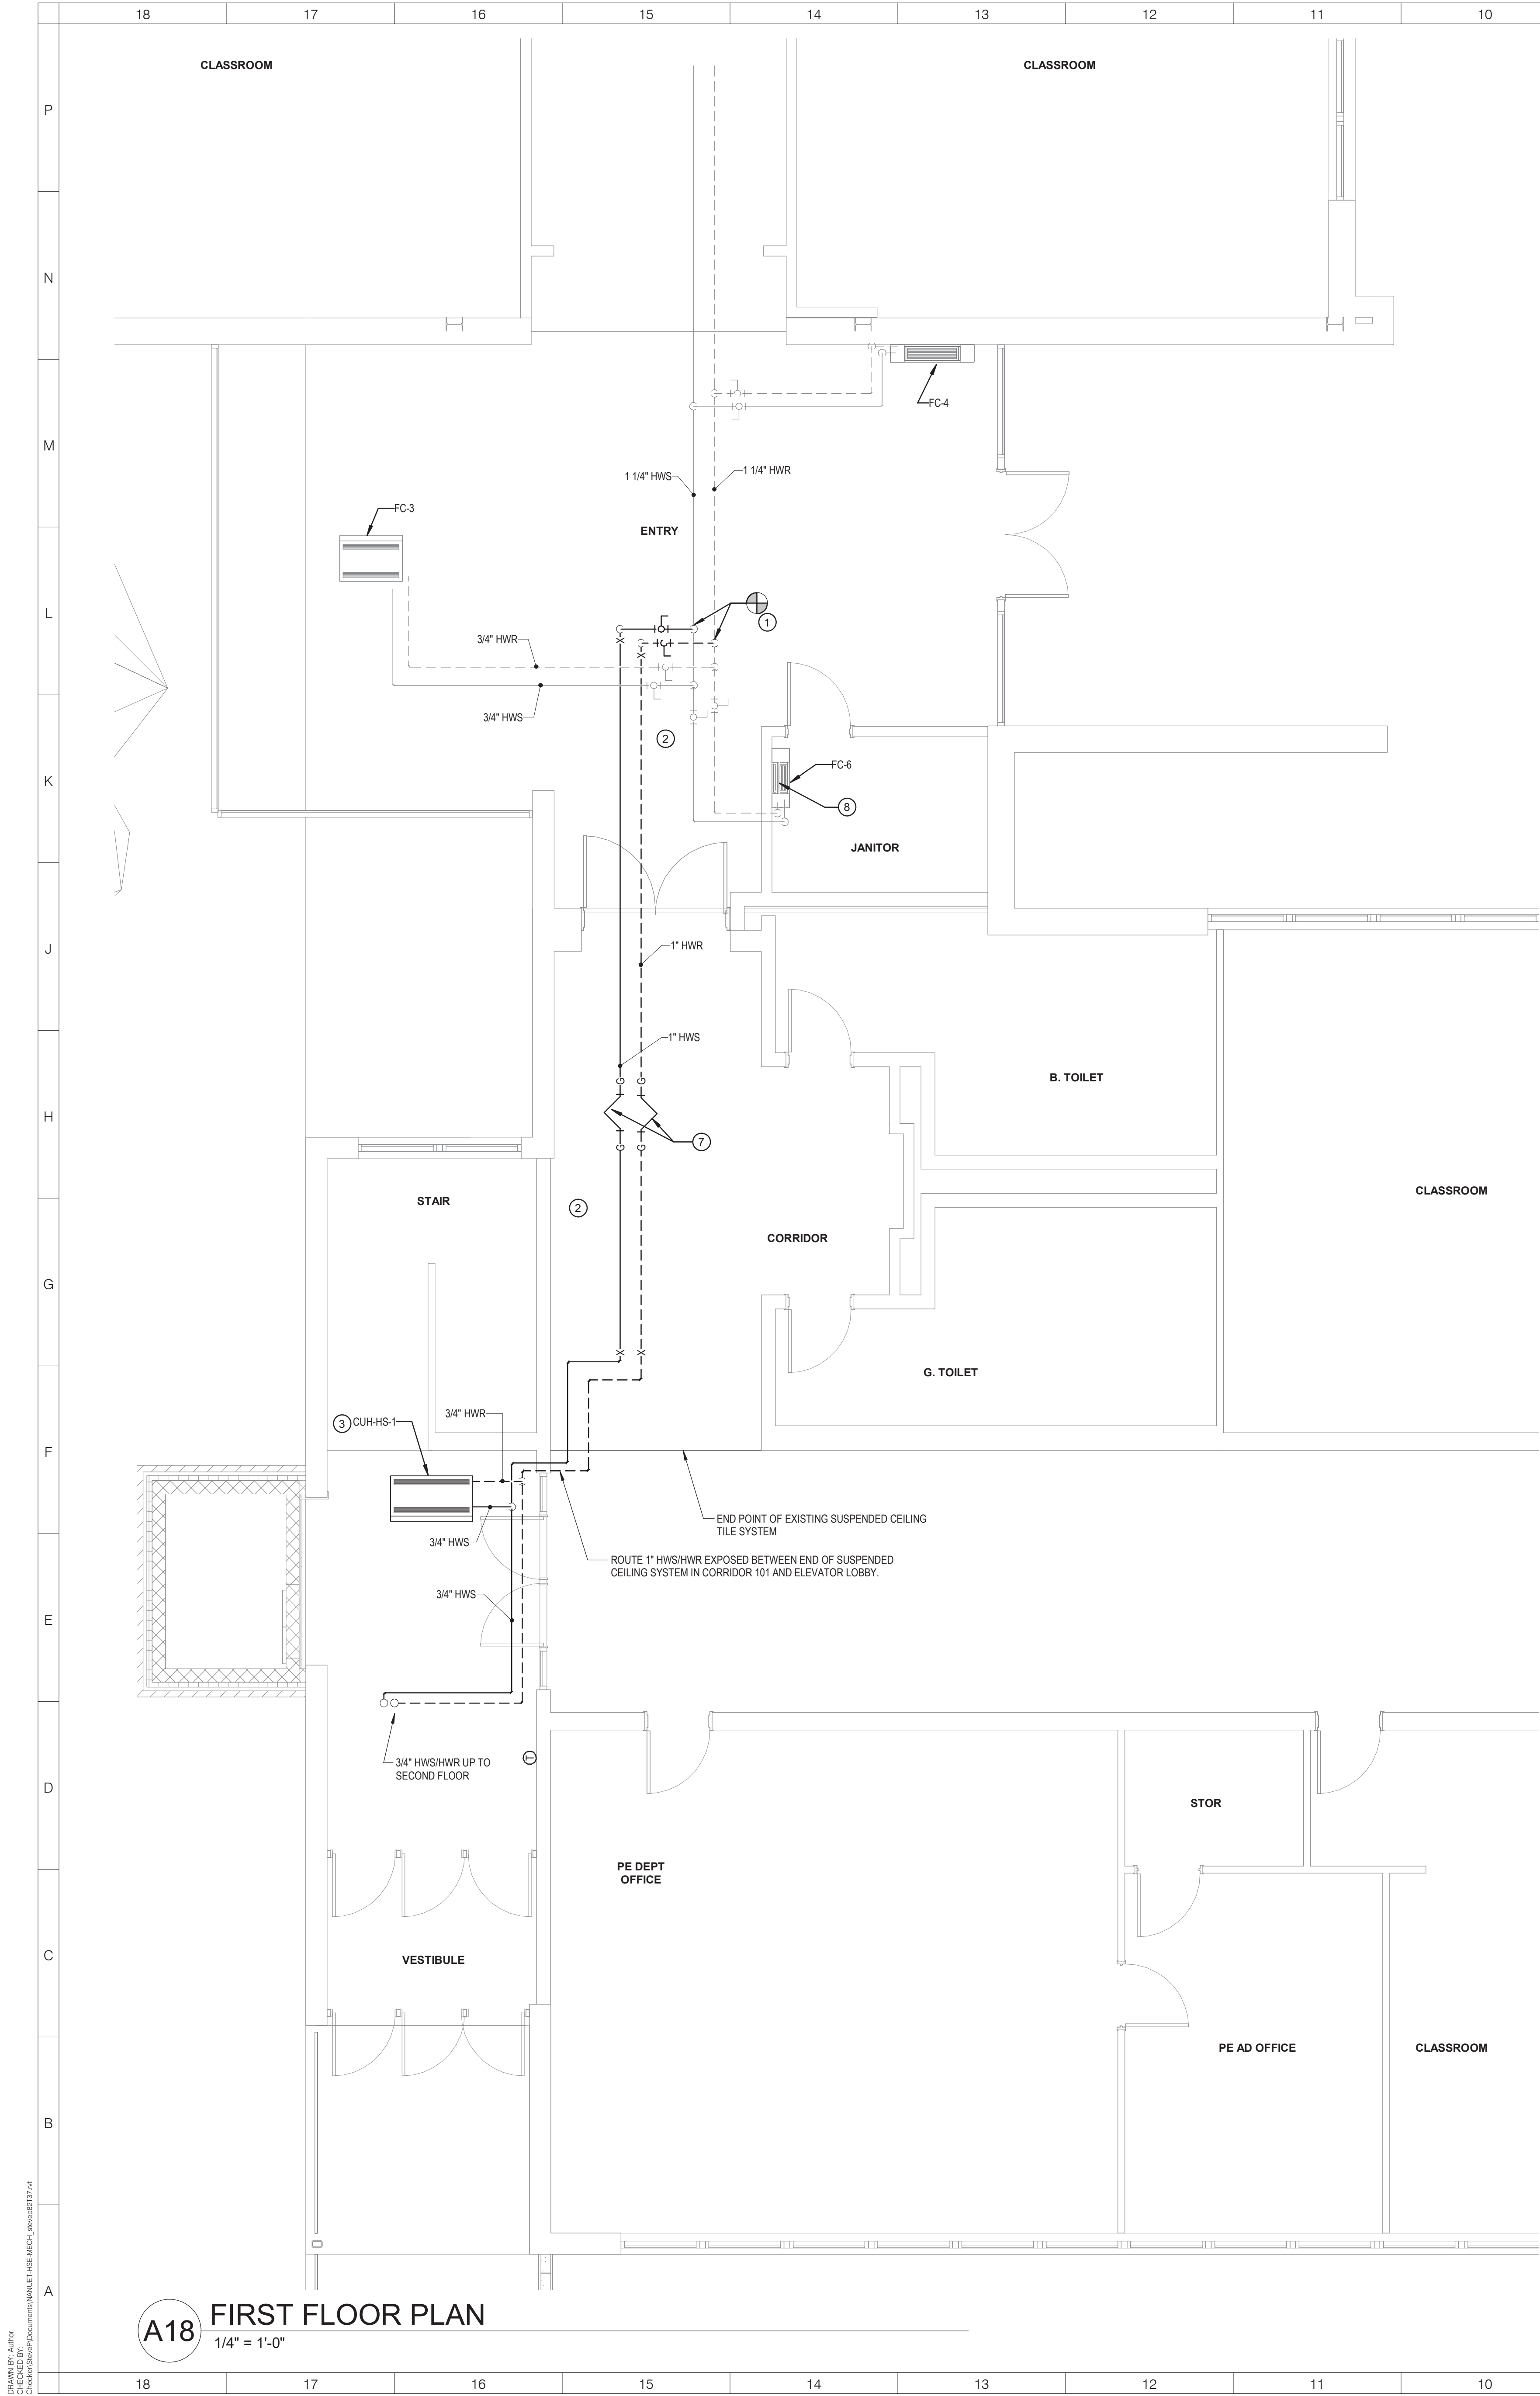

ARCHITECT



NEW YORK OKLAHOMA

KSQ Design

215 W 40th Street 15th Floor
New York, NY 10018
646.435.0660 office
www.ksq.design

Owner

Nanuet Union Free School District
Nanuet High School
103 Church St, Nanuet, NY 10954
845.627.9800 office
845.624.5338 fax
http://www.nanuetisd.org/

Structural Engineer

Clapper Structural Engineering
160 Partition Street
Saugerties, NY 12477
845.943.9801
www.clappersstructural.com

MEP Engineer

Sage Engineering Associates, LLP
9 Columbia Circle
Albany NY 12203
518.453.6991 office
518.453.6992 fax
www.sagellp.com

Civil Engineer

LaBella Associates
4 British American Blvd.
Latham, NY 12110
518.266.7323
www.labellapc.com

Environmental Engineer

Green Path Environmental
79 Glover Street, Suite 1
Staten Island, NY 10308
347.276.2339
www.gpe.nyc

Construction Manager


Jacobs
One Penn Plaza
54th Floor, Suite 5420
New York, NY 10119
646.908.6550
www.jacobs.com





NANUET
HIGH
SCHOOL
ELEVATOR
SED #: 50-01-08-03-0-003-032

103 Church Street
Nanuet, NY 10954

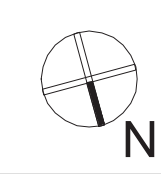

REVISIONS

No.	Description	Date

ISSUED: BID SET ISSUANCE

DATE: AUGUST 02, 2022

SCALE: 1/4" = 1'-0"

SHEET NAME:
HVAC INSTALLATION
PLANS

SHEET NUMBER:
HSE-M104

C:\Users\jacobr\OneDrive\Documents\NANUET\HSE\HSE-M104\HSE-M104.dwg
7/29/2022 8:33:03 AM

COPYRIGHT © 2014 KSQ ARCHITECTS, PC