


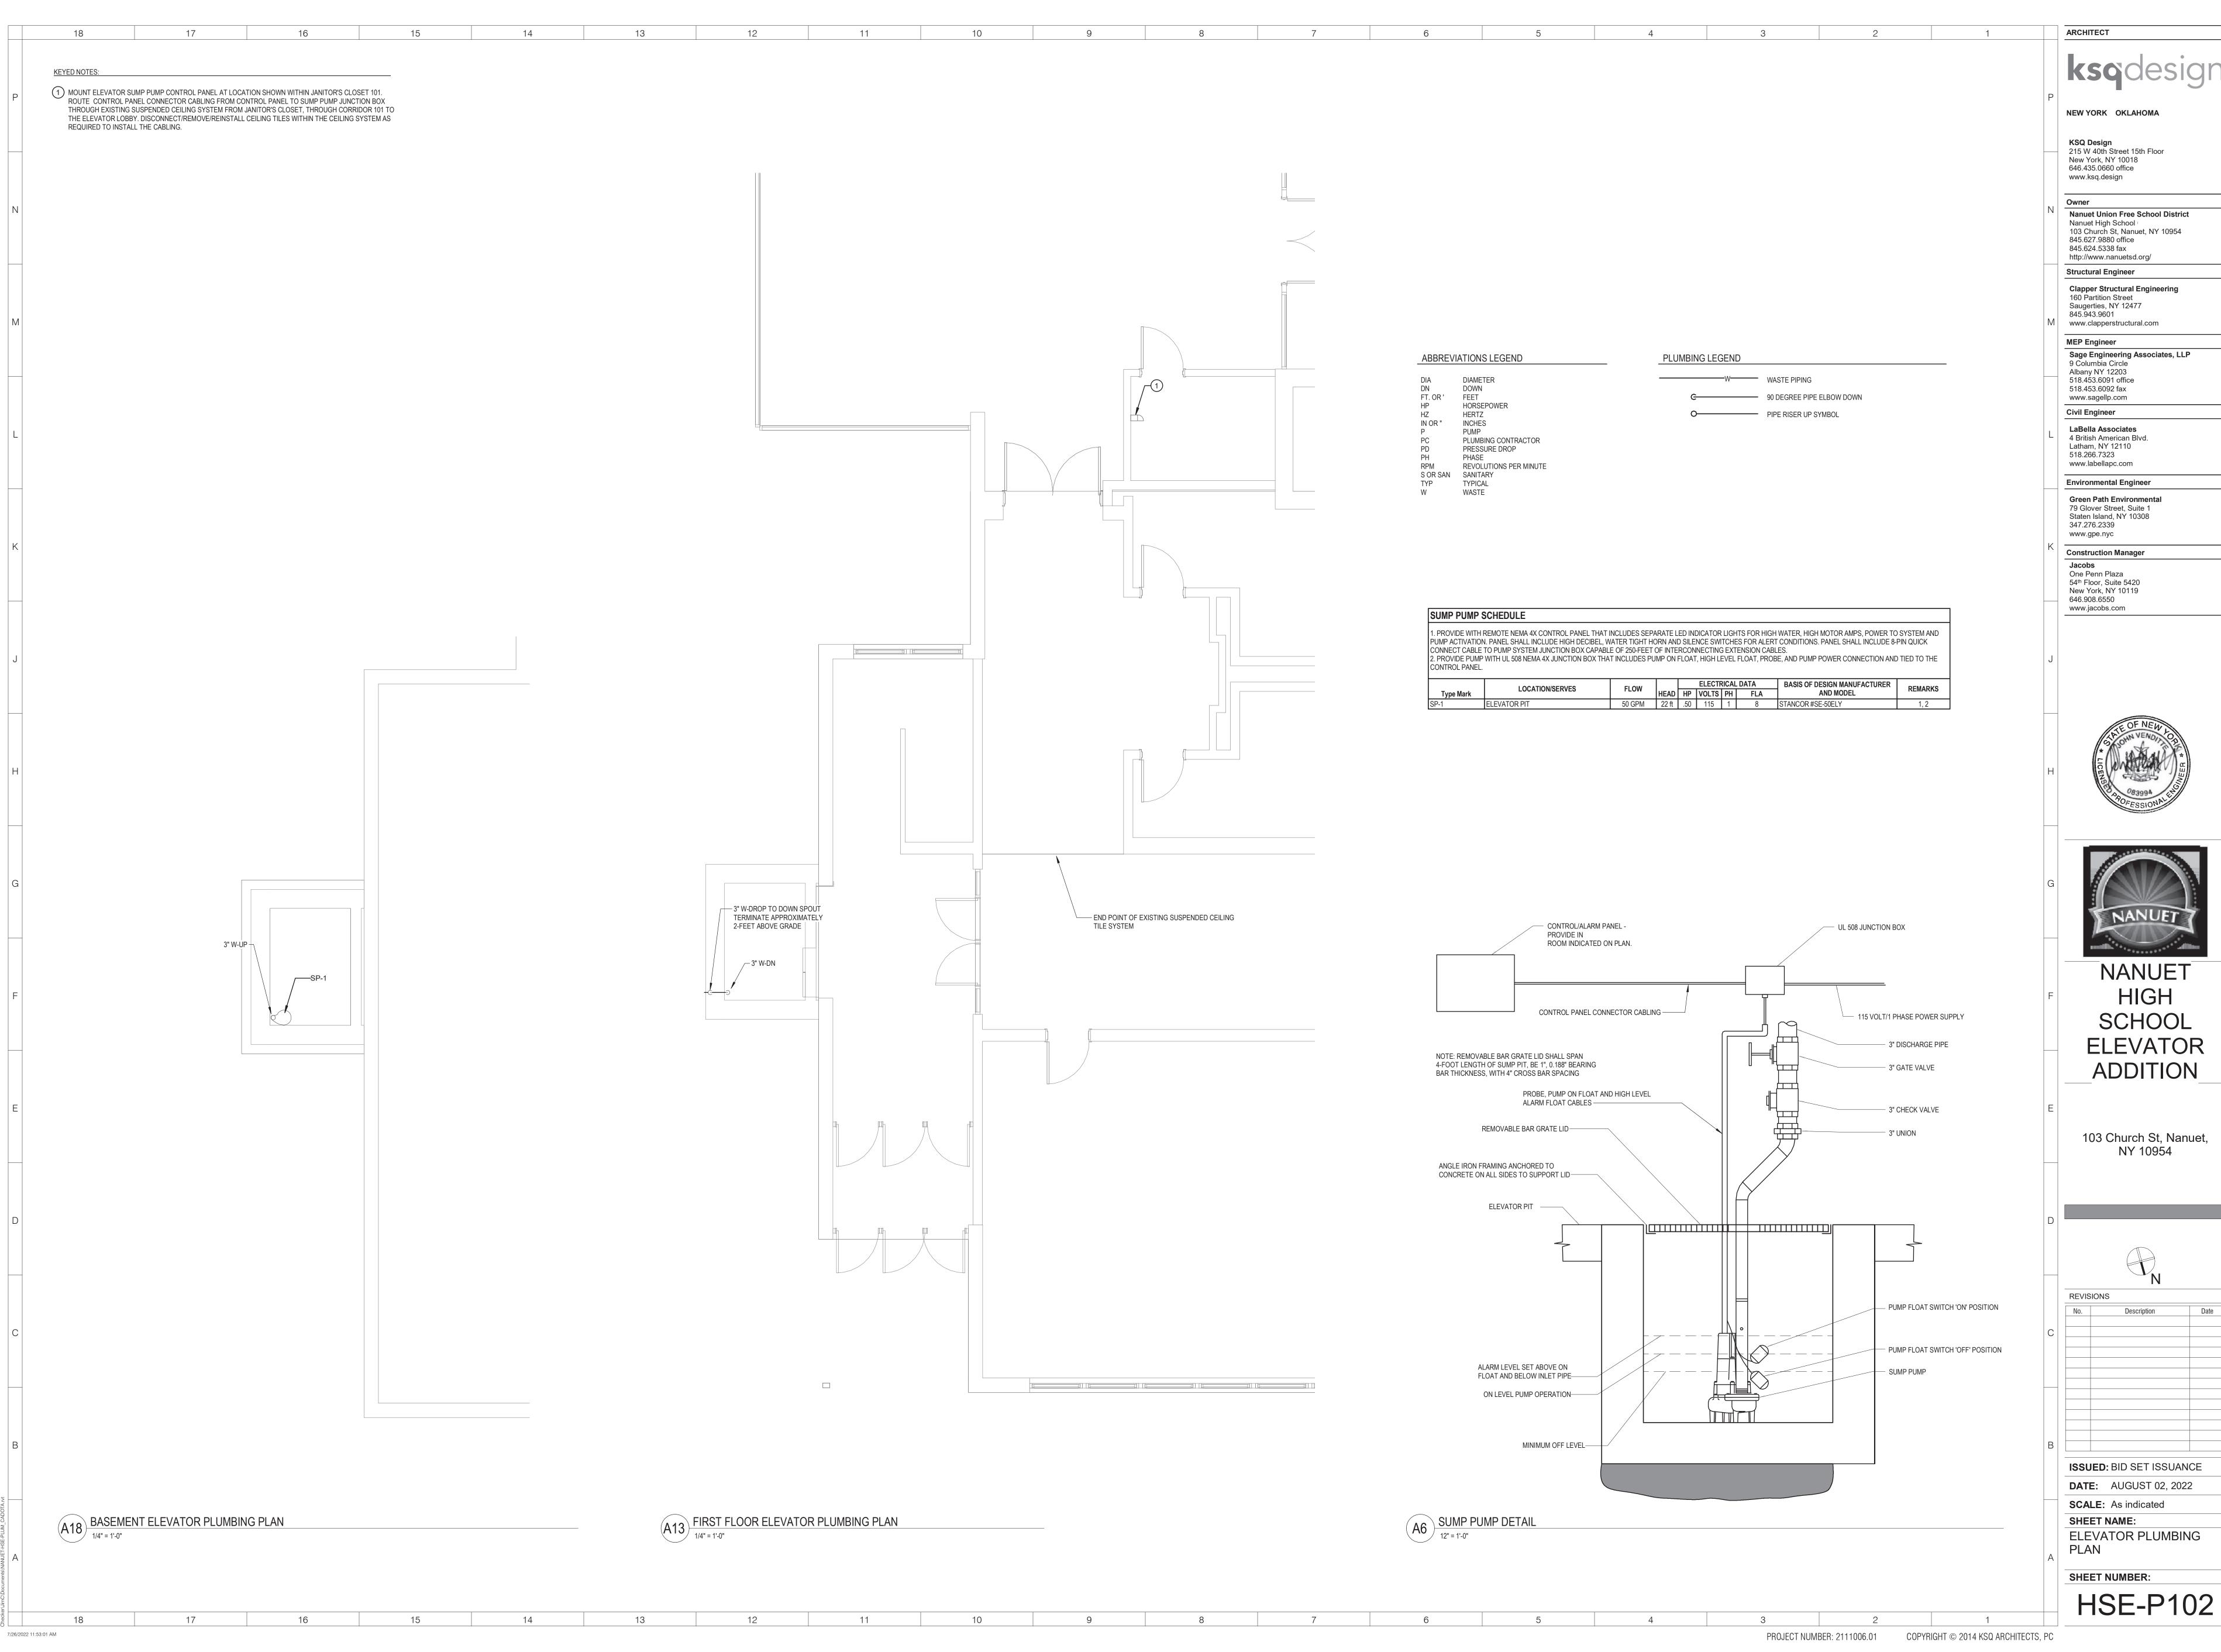



**ISSUED:** BID SET ISSUANCE



KSQ Design 215 W 40th Street 15th Floor New York, NY 10018 646.435.0660 office

Nanuet Union Free School District Nanuet High School 103 Church St, Nanuet, NY 10954 845.627.9880 office

Structural Engineer Clapper Structural Engineering

160 Partition Street Saugerties, NY 12477 845.943.9601 M www.clapperstructural.com

Sage Engineering Associates, LLP 9 Columbia Circle Albany NY 12203 518.453.6091 office 518.453.6092 fax www.sagellp.com

LaBella Associates 4 British American Blvd. Latham, NY 12110

518.266.7323 www.labellapc.com Environmental Engineer

79 Glover Street, Suite 1 Staten Island, NY 10308 347.276.2339 www.gpe.nyc

Construction Manager One Penn Plaza 54<sup>th</sup> Floor, Suite 5420 New York, NY 10119





HIGH SCHOOL ELEVATOR ADDITION

103 Church St, Nanuet, NY 10954

N		
REVISIONS		
No.	Description	Date
ISSUED: BID SET ISSUANCE		

**DATE:** AUGUST 02, 2022 **SCALE:** As indicated

SHEET NAME: **ELEVATOR PLUMBING** 

SHEET NUMBER: