


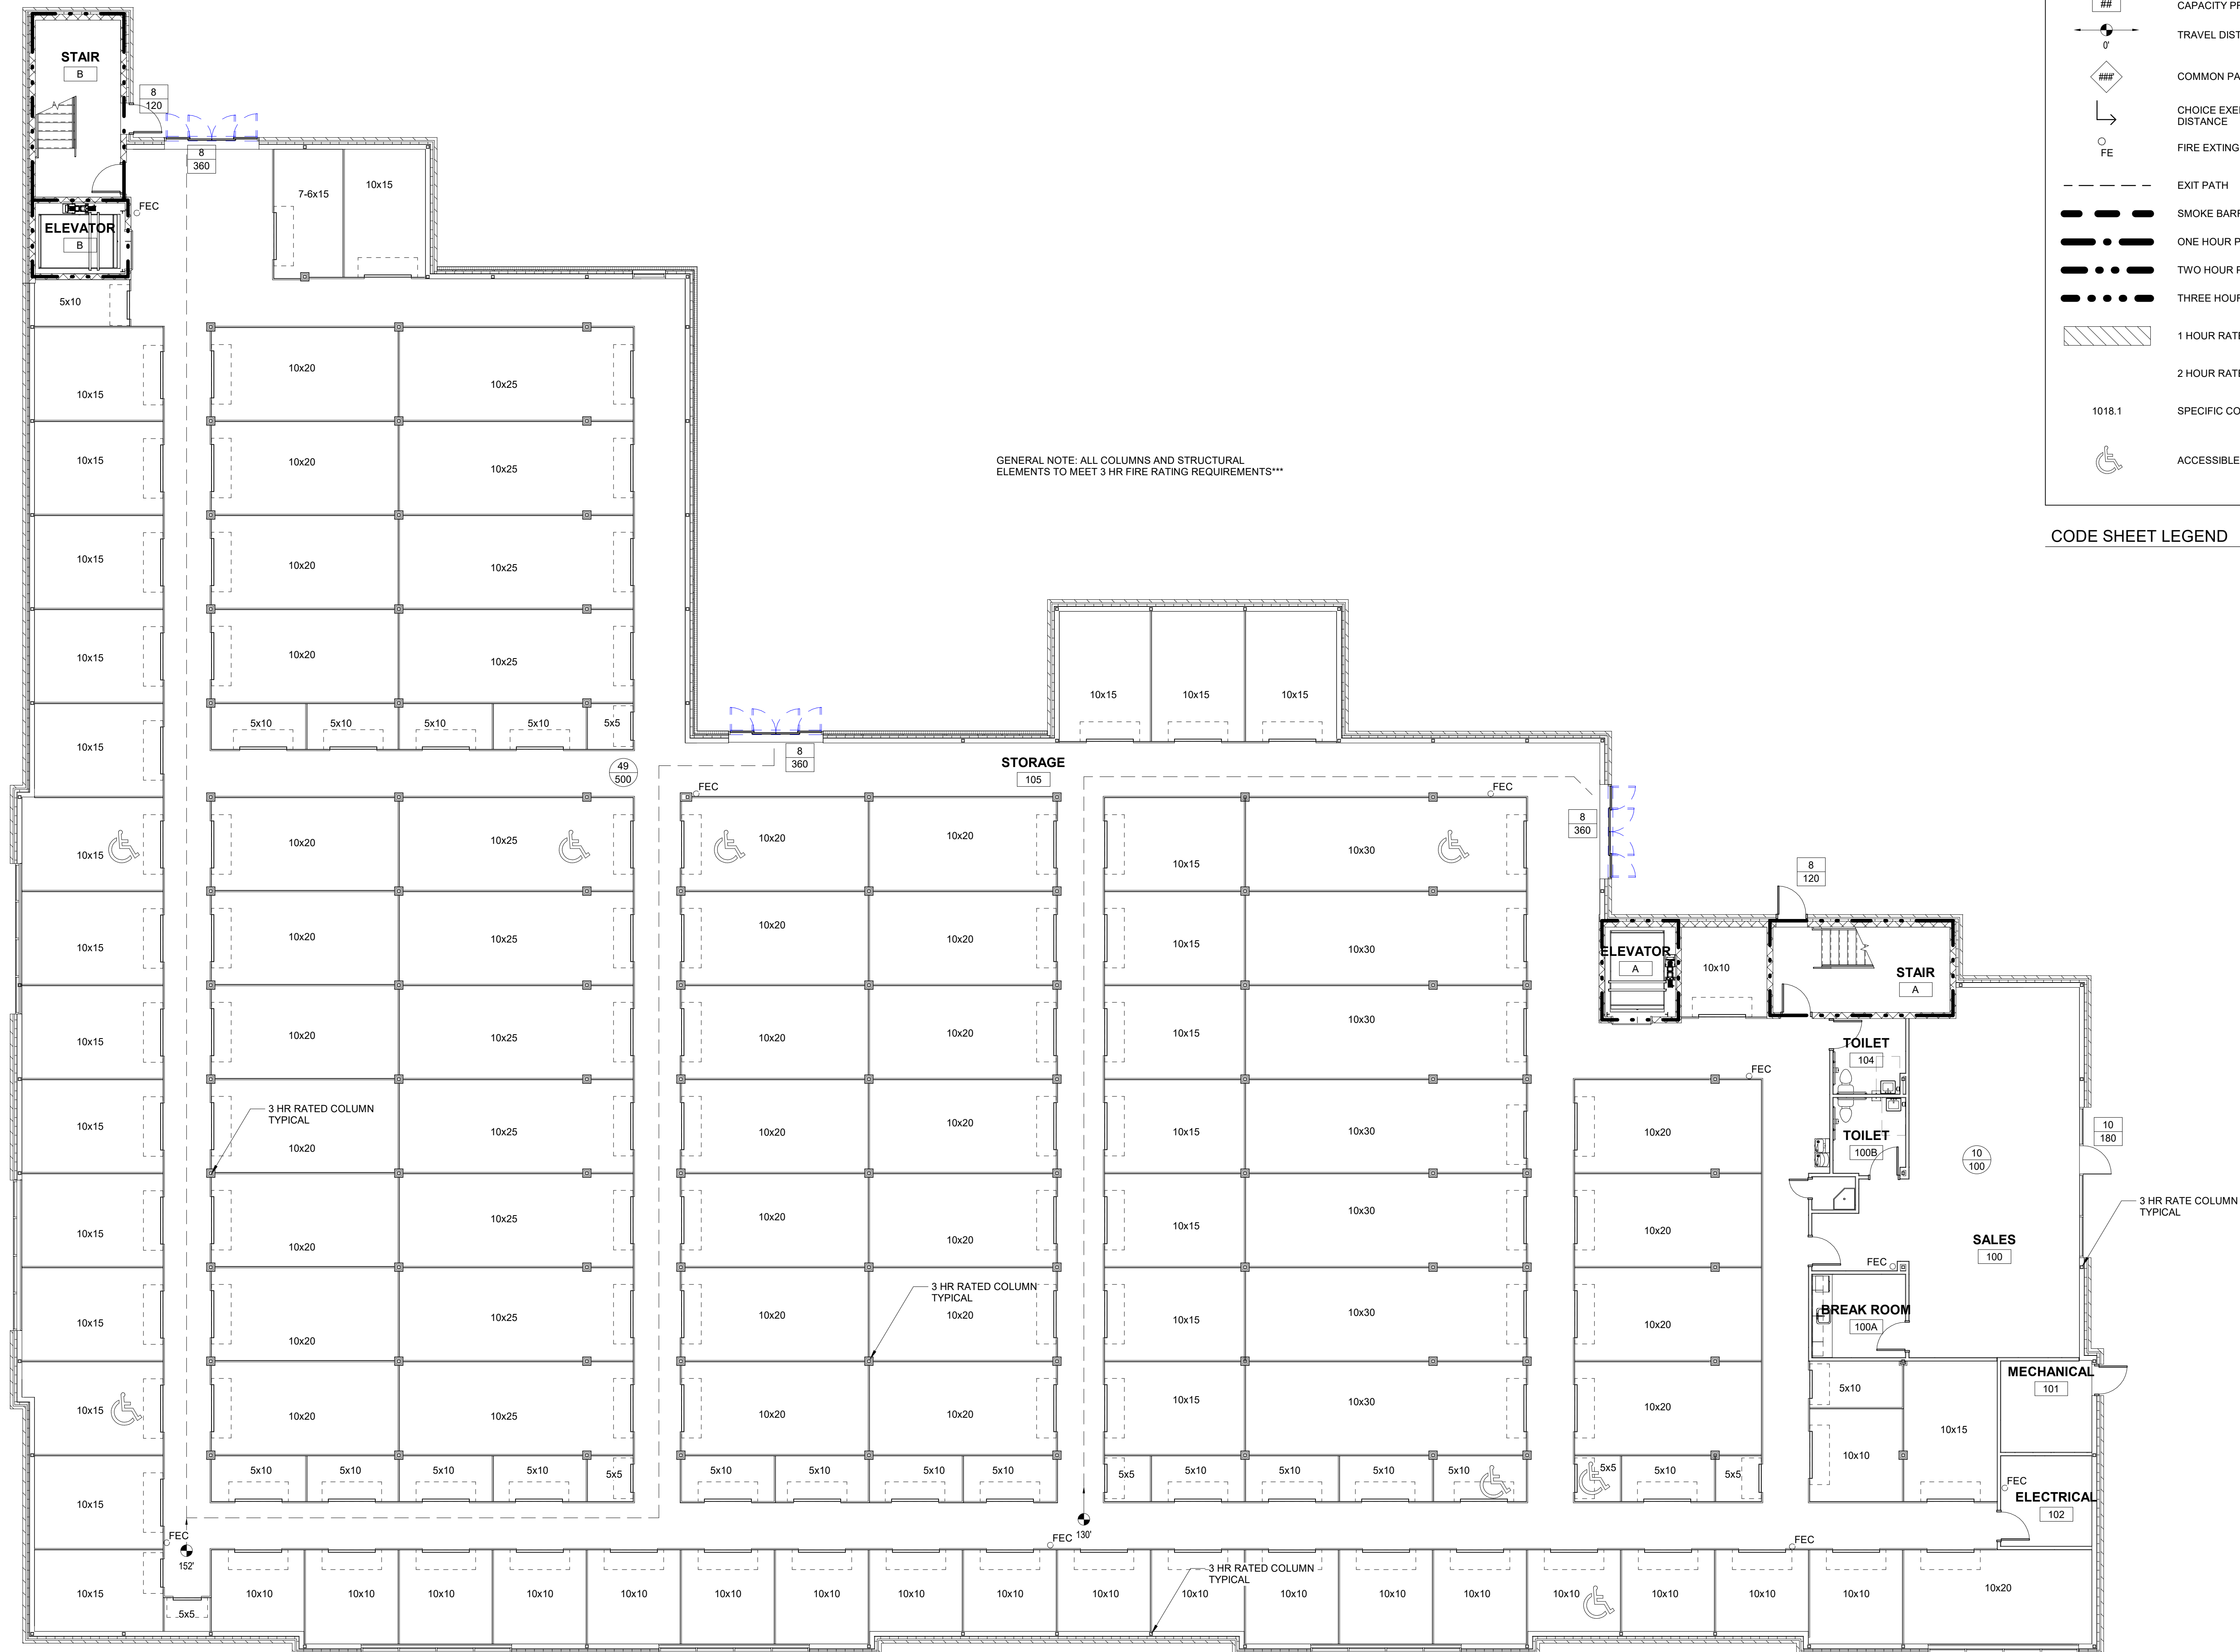

CODE SHEET LEGEND

GENERAL NOTE: ALL COLUMNS AND STRUCTURAL ELEMENTS TO MEET 3 HR FIRE RATING REQUIREMENTS***

[illegible]

SAA architects
Client centered • Smart solutions

600 North Hartley Street, Suite 150
York, PA 17404
T - 717.843.3200 F - 717.699.0205
www.SAAarchitects.com

FIRST FLOOR CODE PLAN

POUGHKEEPSIE NY STORAGE

DIAMOND POINT DEVELOPMENT

1988 SOUTH ROAD POUGHKEEPSIE, NEW YORK 12601
DUTCHESS COUNTY

DRAWING TITLE:



FILE No.:	22-082
DATE:	7/1/2022
SCALE:	AS NOTED
DRAWN BY:	
DRAWING No.:	

A-003

1 FIRST FLOOR CODE PLAN
A-003 SCALE: 1/8" = 1'-0"

11/1/2022 6:09:29 PM \\Mac\Home\Desktop\Revit Working Files\22-002 Poughkeepsie NY Storage_R22.rvt