


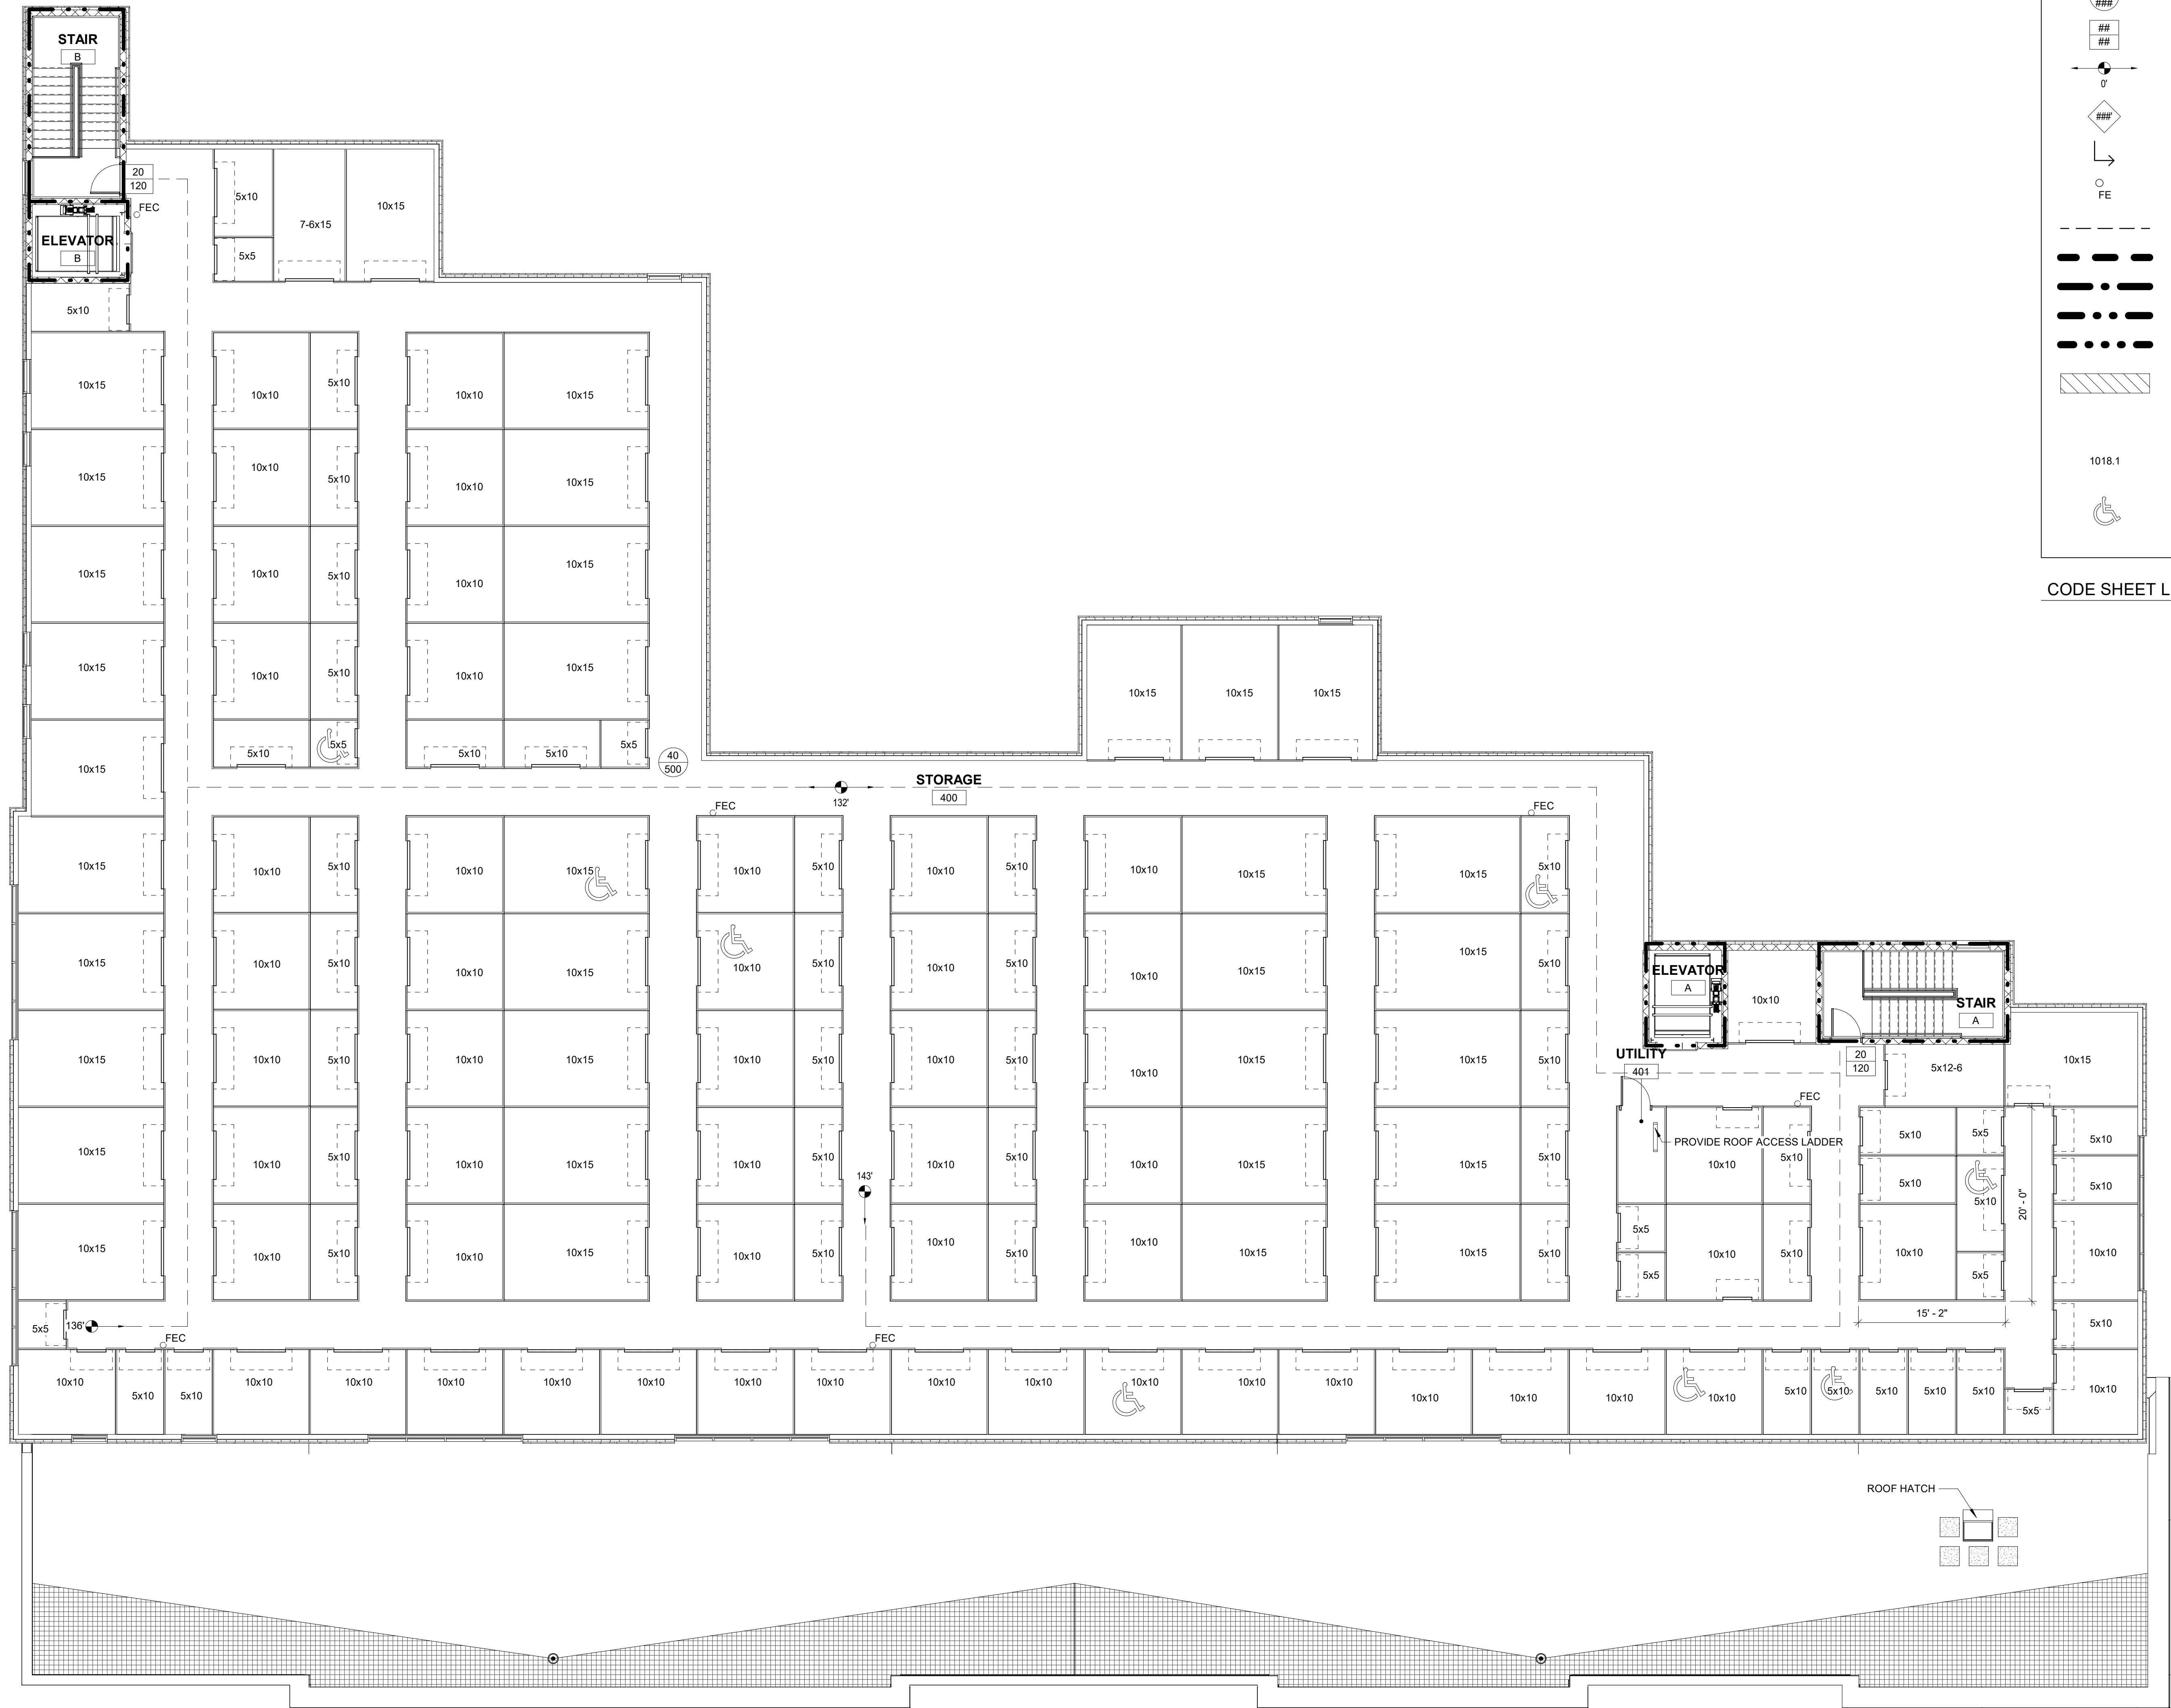

XX XX	USE GROUP/ CONSTRUCTION TYPE
###	NUMBER OF OCCUPANTS TABLE 1004.1.1 CRITERIA
##	CAPACITY REQUIRED CAPACITY PROVIDED
0'	TRAVEL DISTANCE TO EXIT
###	COMMON PATH OF TRAVEL
L	CHOICE EXERCISED IN TRAVEL DISTANCE
FE	FIRE EXTINGUISHER
- - - -	EXIT PATH
- - - -	SMOKE BARRIER
- . - . -	ONE HOUR PARTITION/ WALL
- . . - .	TWO HOUR PARTITION/ WALL
- . . . -	THREE HOUR PARTITION/ WALL
1 HOUR RATED FLOOR/ CEILING	
2 HOUR RATED FLOOR/ CEILING	
1018.1	SPECIFIC CODE CITATION
ACCESSIBLE EXIT	

CODE SHEET LEGEND

1 FOURTH FLOOR CODE PLAN
A-006 SCALE: 1/8" = 1'-0"

REVISIONS

No.	Date	Description
1	7/1/2022	ISSUED FOR PERMIT

CONSULTANT



SAA architects
Client centered • Smart solutions
600 North Harley Street, Suite 150
York, PA 17404
T - 717.843.3200 F - 717.698.0205
www.SAAarchitects.com

DRAWING TITLE

FOURTH FLOOR CODE PLAN
POUGHKEEPSIE NY STORAGE
DIAMOND POINT DEVELOPMENT
1989 SOUTH ROAD POUGHKEEPSIE, NEW YORK 12601
DUTCHESS COUNTY

FILE No.

22-082

DATE

7/1/2022

SCALE

AS NOTED

DRAWN BY

DRAWING No.

A-006

