


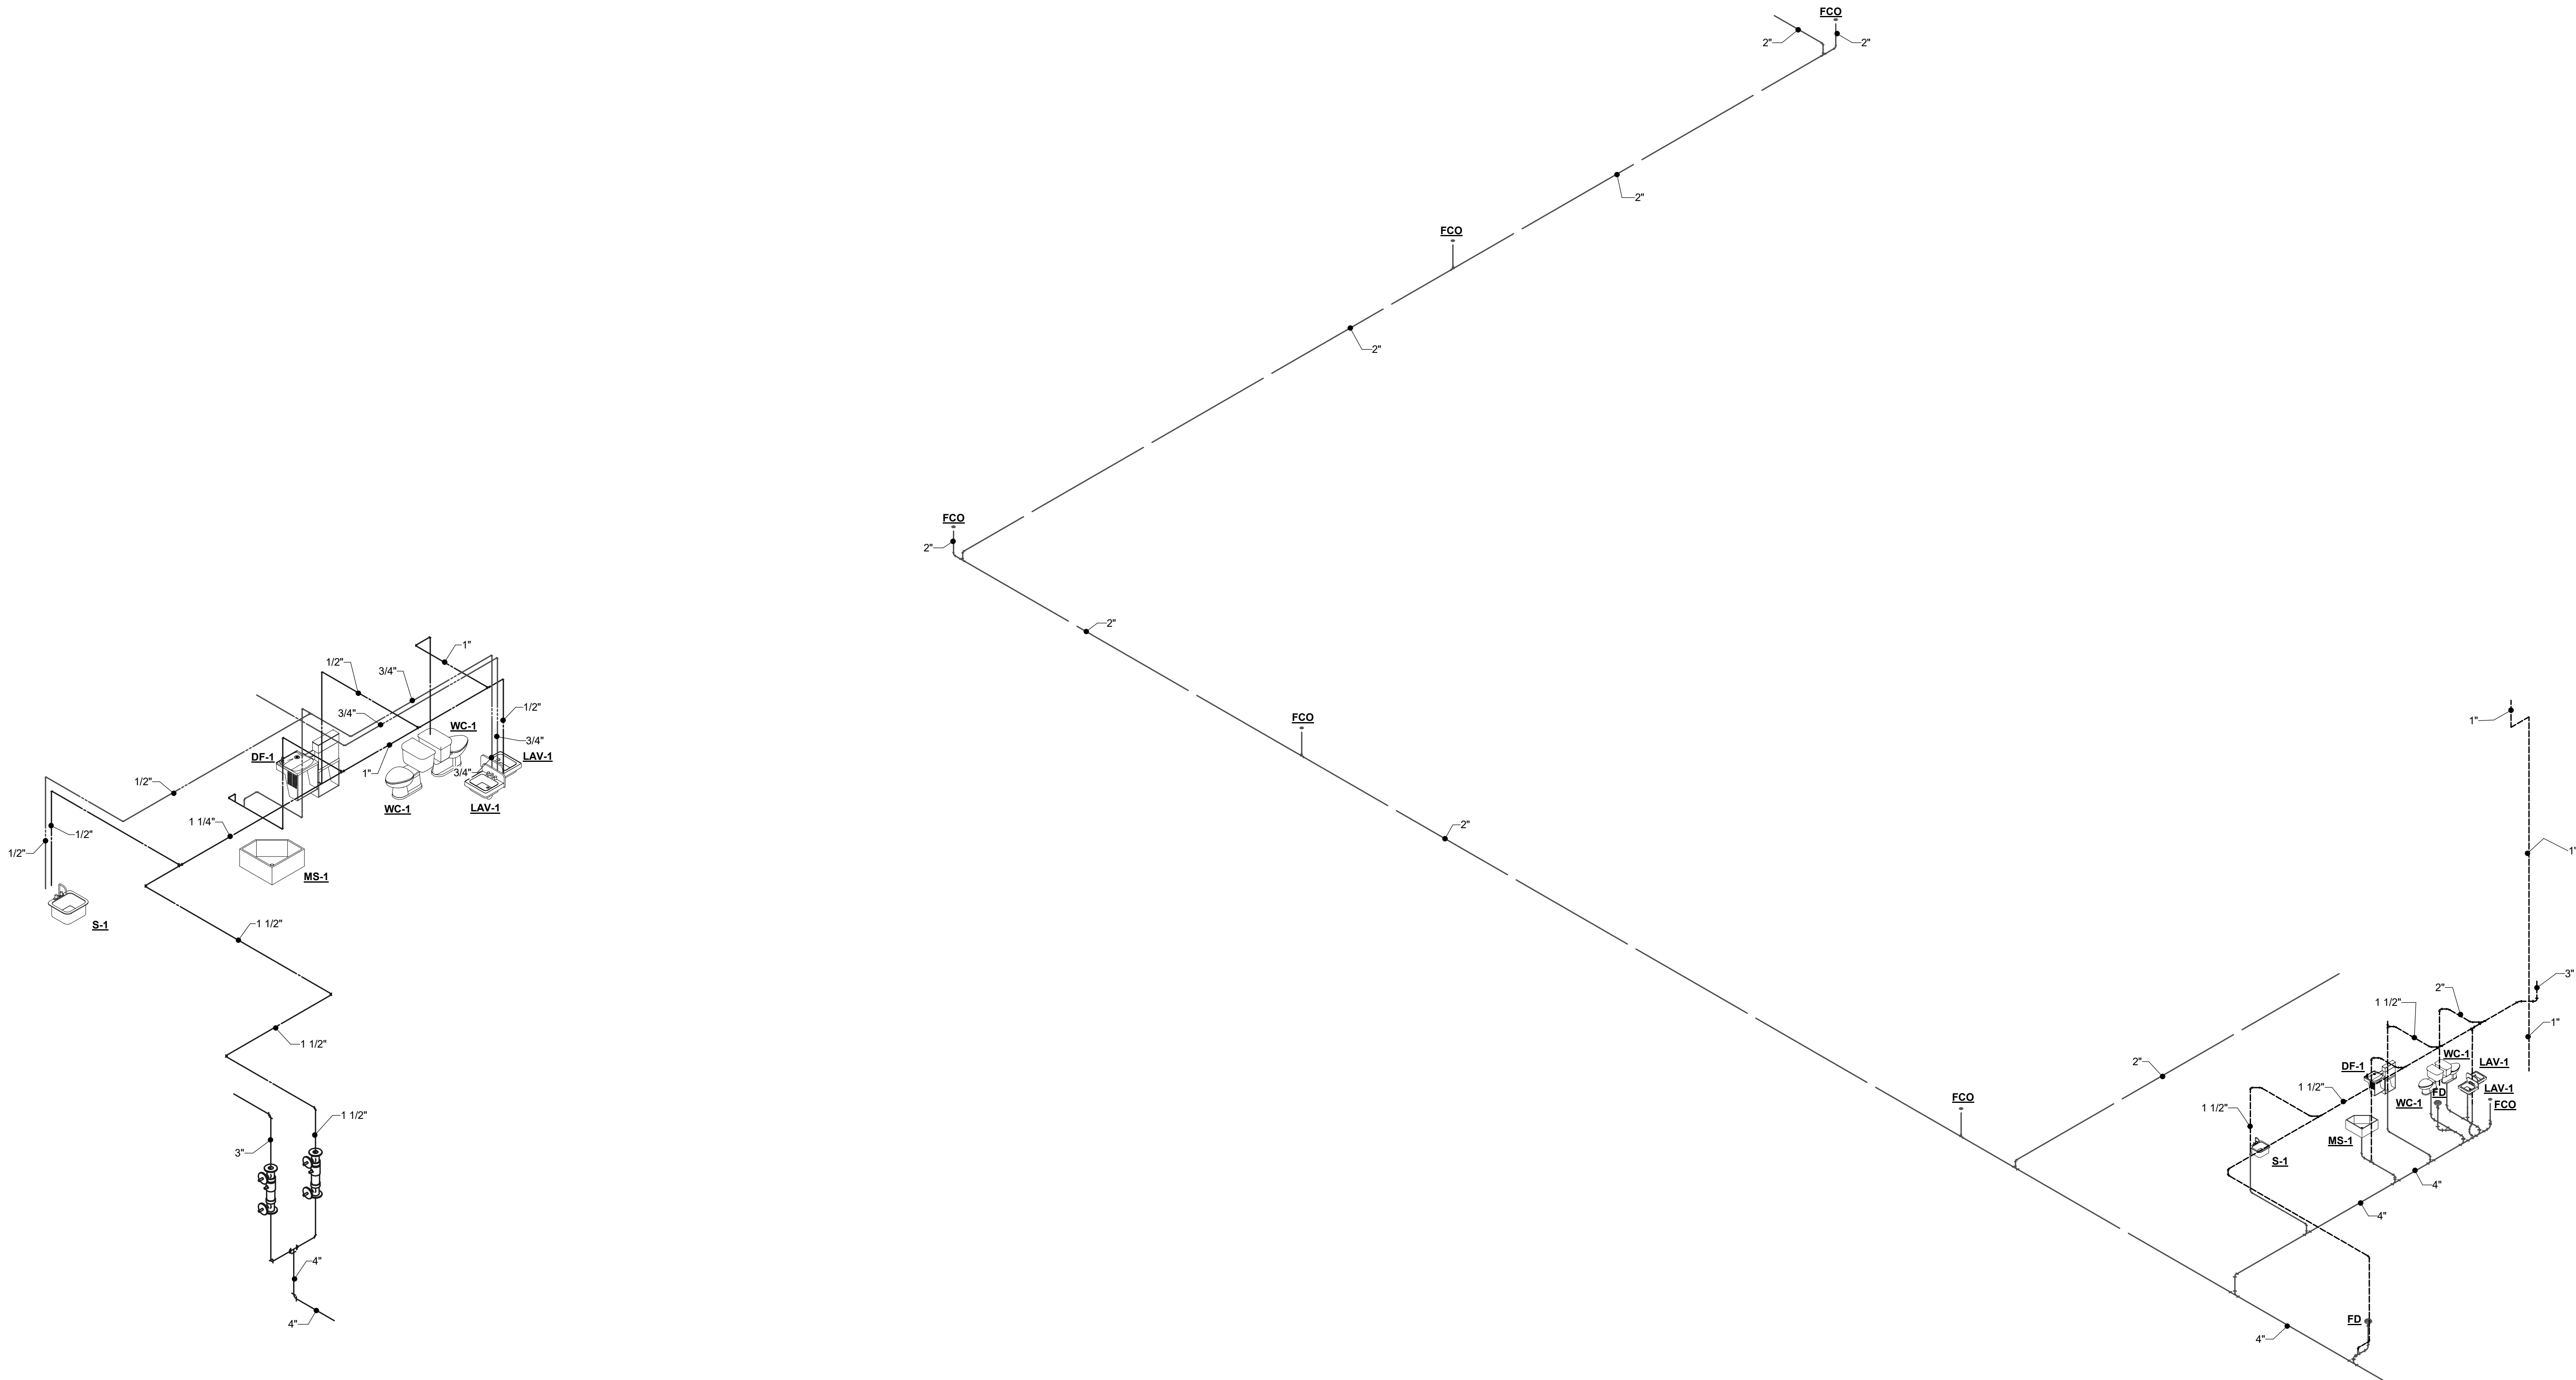

1 DOMESTIC WATER RISER
NOT TO SCALE

2 SANITARY AND VENT RISER DIAGRAM
NOT TO SCALE

WARNING: It is a violation of the NYS Education Law Article 145 for any person to alter this document in anyway, unless they are acting under the direction of a Professional Engineer

ISSUED FOR PERMIT

REVISIONS <table><thead><tr><th>No.</th><th>Date</th><th>Description</th></tr></thead><tbody><tr><td> </td><td> </td><td> </td></tr><tr><td> </td><td> </td><td> </td></tr><tr><td> </td><td> </td><td> </td></tr><tr><td> </td><td> </td><td> </td></tr><tr><td> </td><td> </td><td> </td></tr><tr><td> </td><td> </td><td> </td></tr><tr><td> </td><td> </td><td> </td></tr><tr><td> </td><td> </td><td> </td></tr><tr><td> </td><td> </td><td> </td></tr><tr><td> </td><td> </td><td> </td></tr></tbody></table>		No.	Date	Description																															ENGINEERS PLANNERS SCIENTISTS CONSTRUCTION MANAGERS KCI TECHNOLOGIES 5000 LOUISE DRIVE SUITE 300 MARGATE CITY, NJ 08405 PHONE: 717-691-1340 www.kci.com	
No.	Date	Description																																		
CONSULTANT SAA architects Client centered • Smart solutions 600 North Hanley Street, Suite 150 York, PA 17404 T - 717 843.3200 F - 717 699.0205 www.SAAarchitects.com		DRAWING TITLE POUGHKEEPSIE NY STORAGE DIAMOND POINT DEVELOPMENT 1999 SOUTH ROAD POUGHKEEPSIE, NEW YORK 12601 DUTCHESS COUNTY																																		
STATE OF NEW YORK SEAL OF THE STATE ENGINEER JULY 1, 1995 Professional Engineer		FILE No: 22-082																																		
DATE: 7/1/2022		SCALE: AS NOTED																																		
DRAWN BY: IRS		DRAWING No.: P-501																																		