

**888 resorts World Dr  
Monticello, NY 12701**

**888 resorts World Dr  
Monticello, NY 12701**

120 HUYSHOPE AVENUE  
SUITE 400  
HARTFORD, CT 06106  
860.247.9226


© 2021 JCJ Architecture

CONSULTANT:

**VANDERWEIL**  
 R.G. Vanderweil Engineers, LLP : 617.423.7423 TEL  
 274 Summer Street : 617.423.7401 FAX  
 Boston, MA 02210 : [vanderweil.com](http://vanderweil.com)

ISSUE 07/06/2022  
JOB 30860.00  
DRAWN Author  
SCALE 1/8" = 1'-0"  
REVISIONS

FA-4

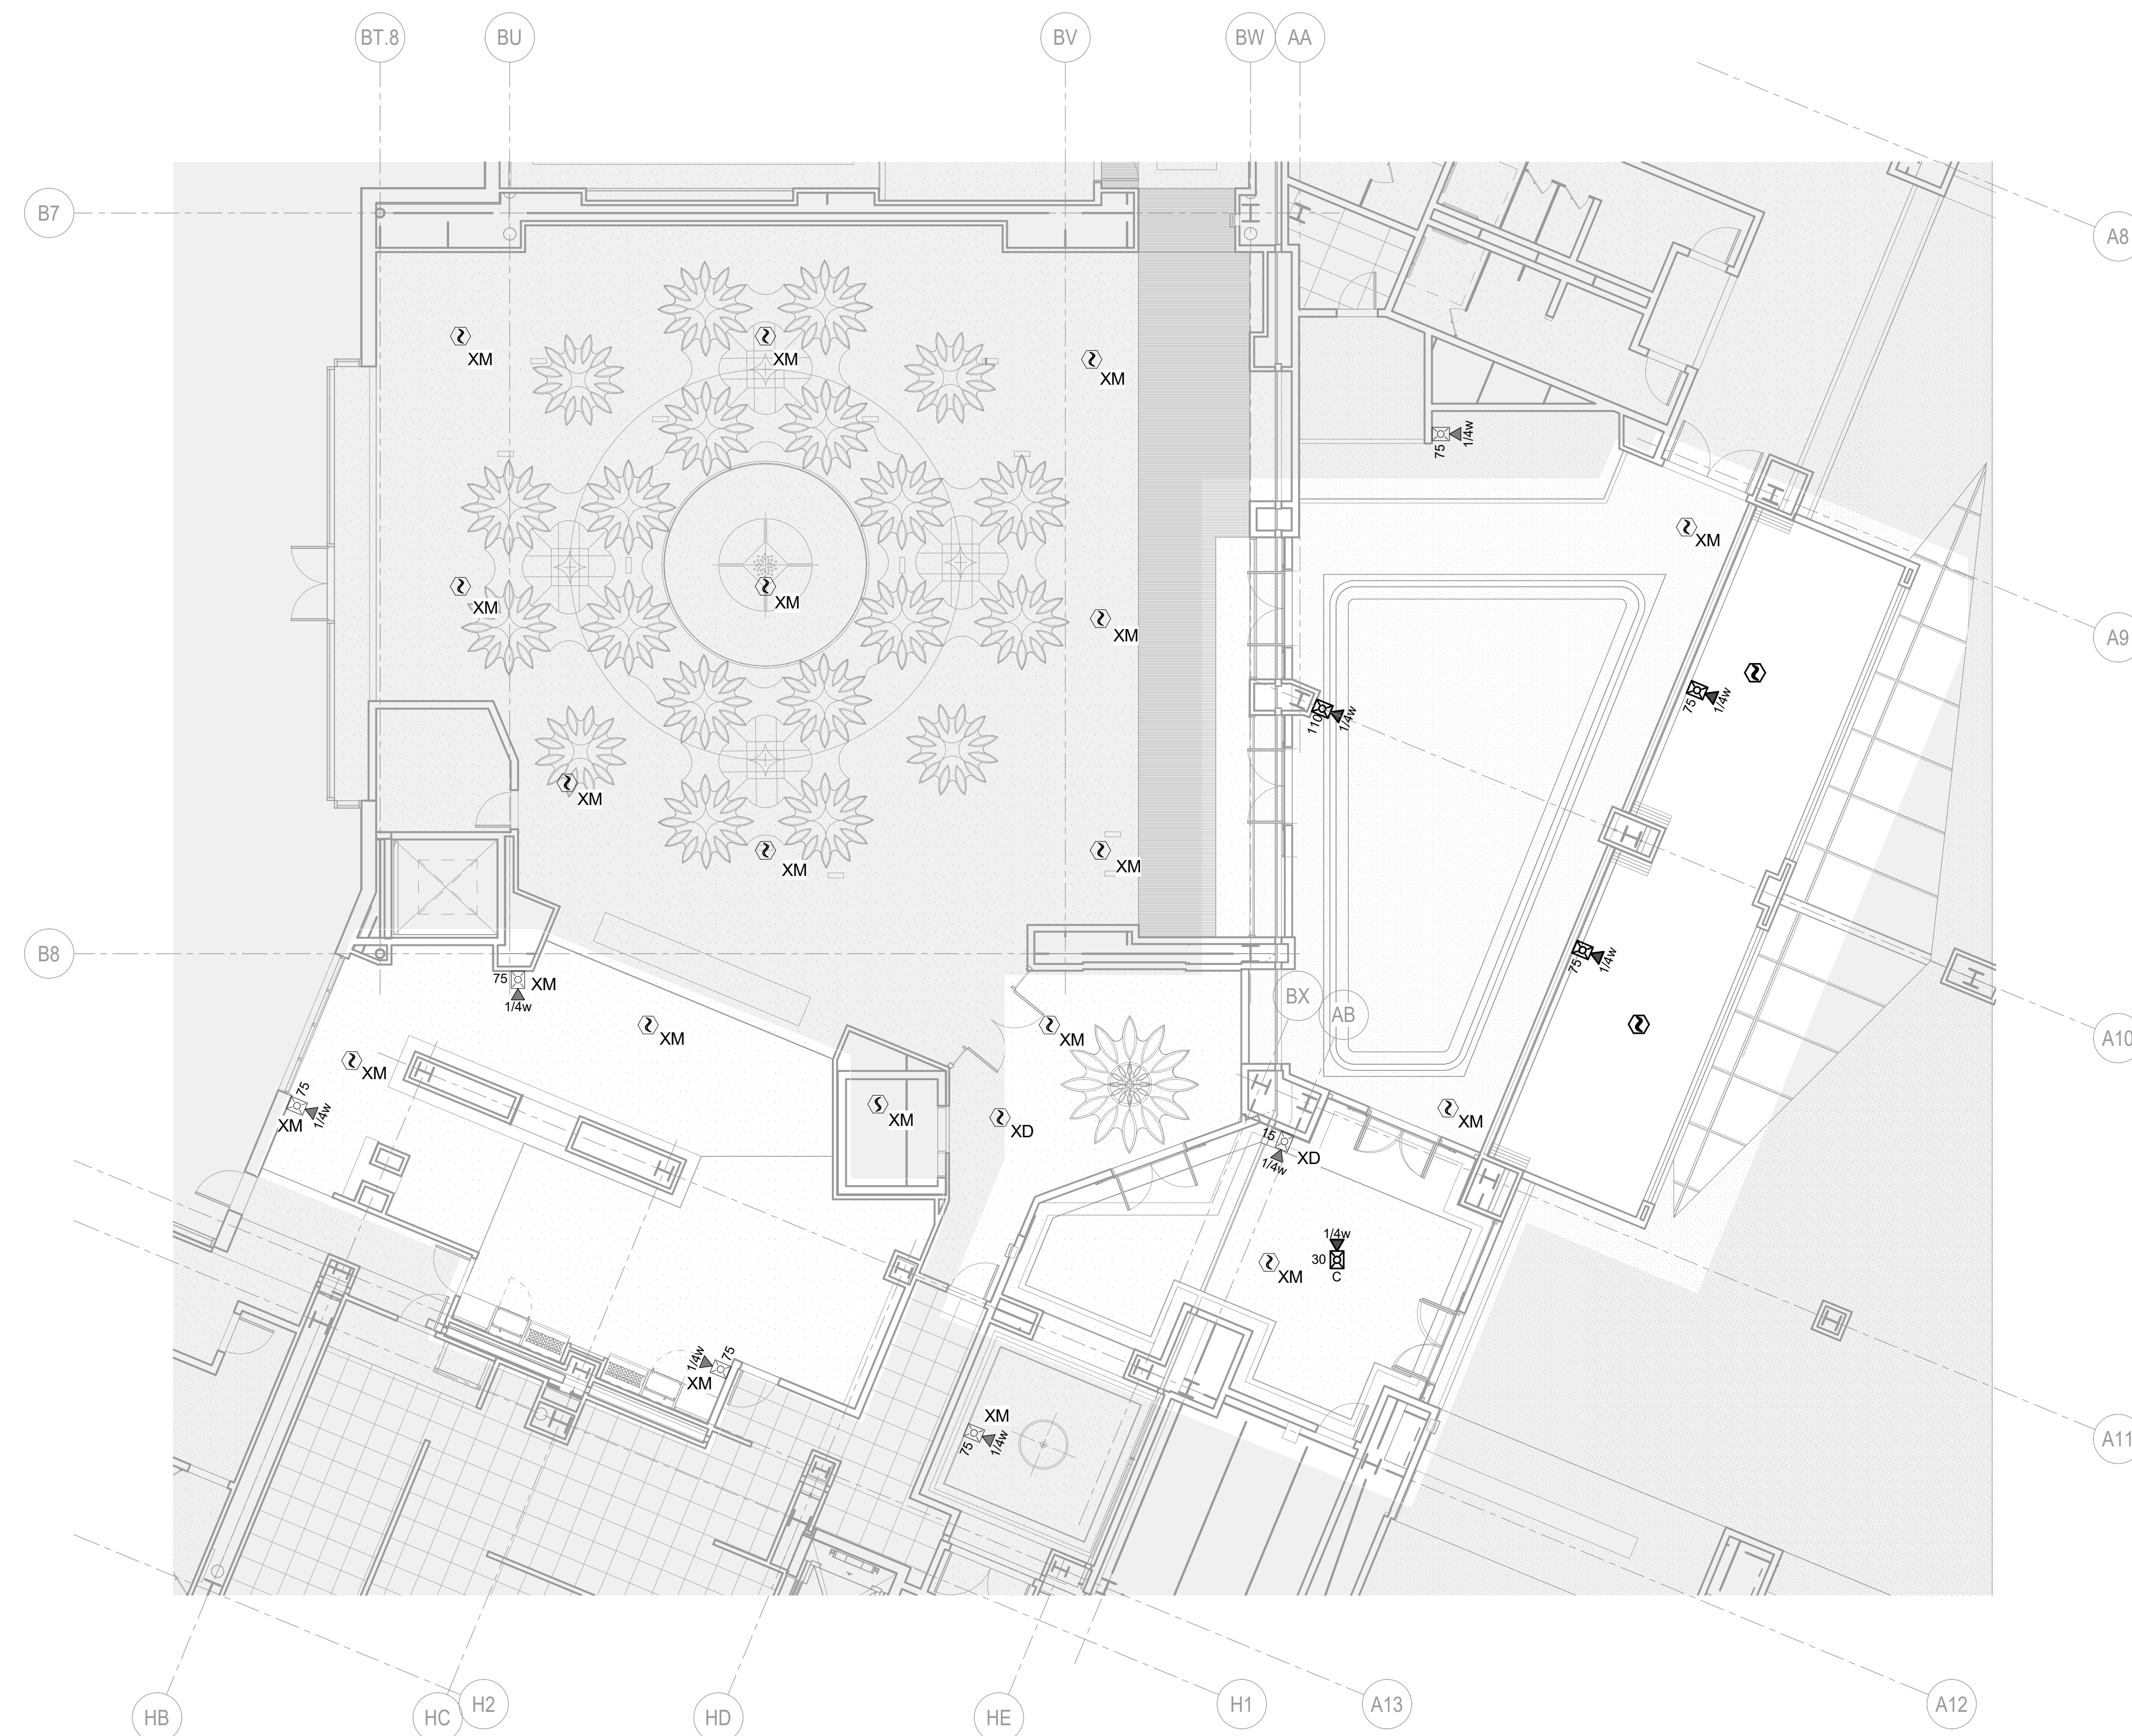

① FIRE ALARM - THIRD FLOOR  
1/8" = 1'-0"