

CROCKFORDS -
RESORTS WORLD
CATSKILLS

888 resorts World Dr
Monticello, NY 12701

JCJARCHITECTURE
120 HUYSHOPE AVENUE
SUITE 400
HARTFORD, CT 06106
860.247.9226

© 2021 JCJ Architecture


CONSULTANT:
VANDERWEIL
R.G. Vanderweil Engineers, LLP
274 Summer Street
Boston, MA 02210
617.423.7423 TEL
617.423.7461 FAX
vanderweil.com

BIDDING &
CONSTRUCTION
07/06/2022

ISSUE	07/06/2022
JOB	30860.00
DRAWN	Author
SCALE	1/8" = 1'-0"
REVISIONS	

PIPING SECOND FLOOR

M-9

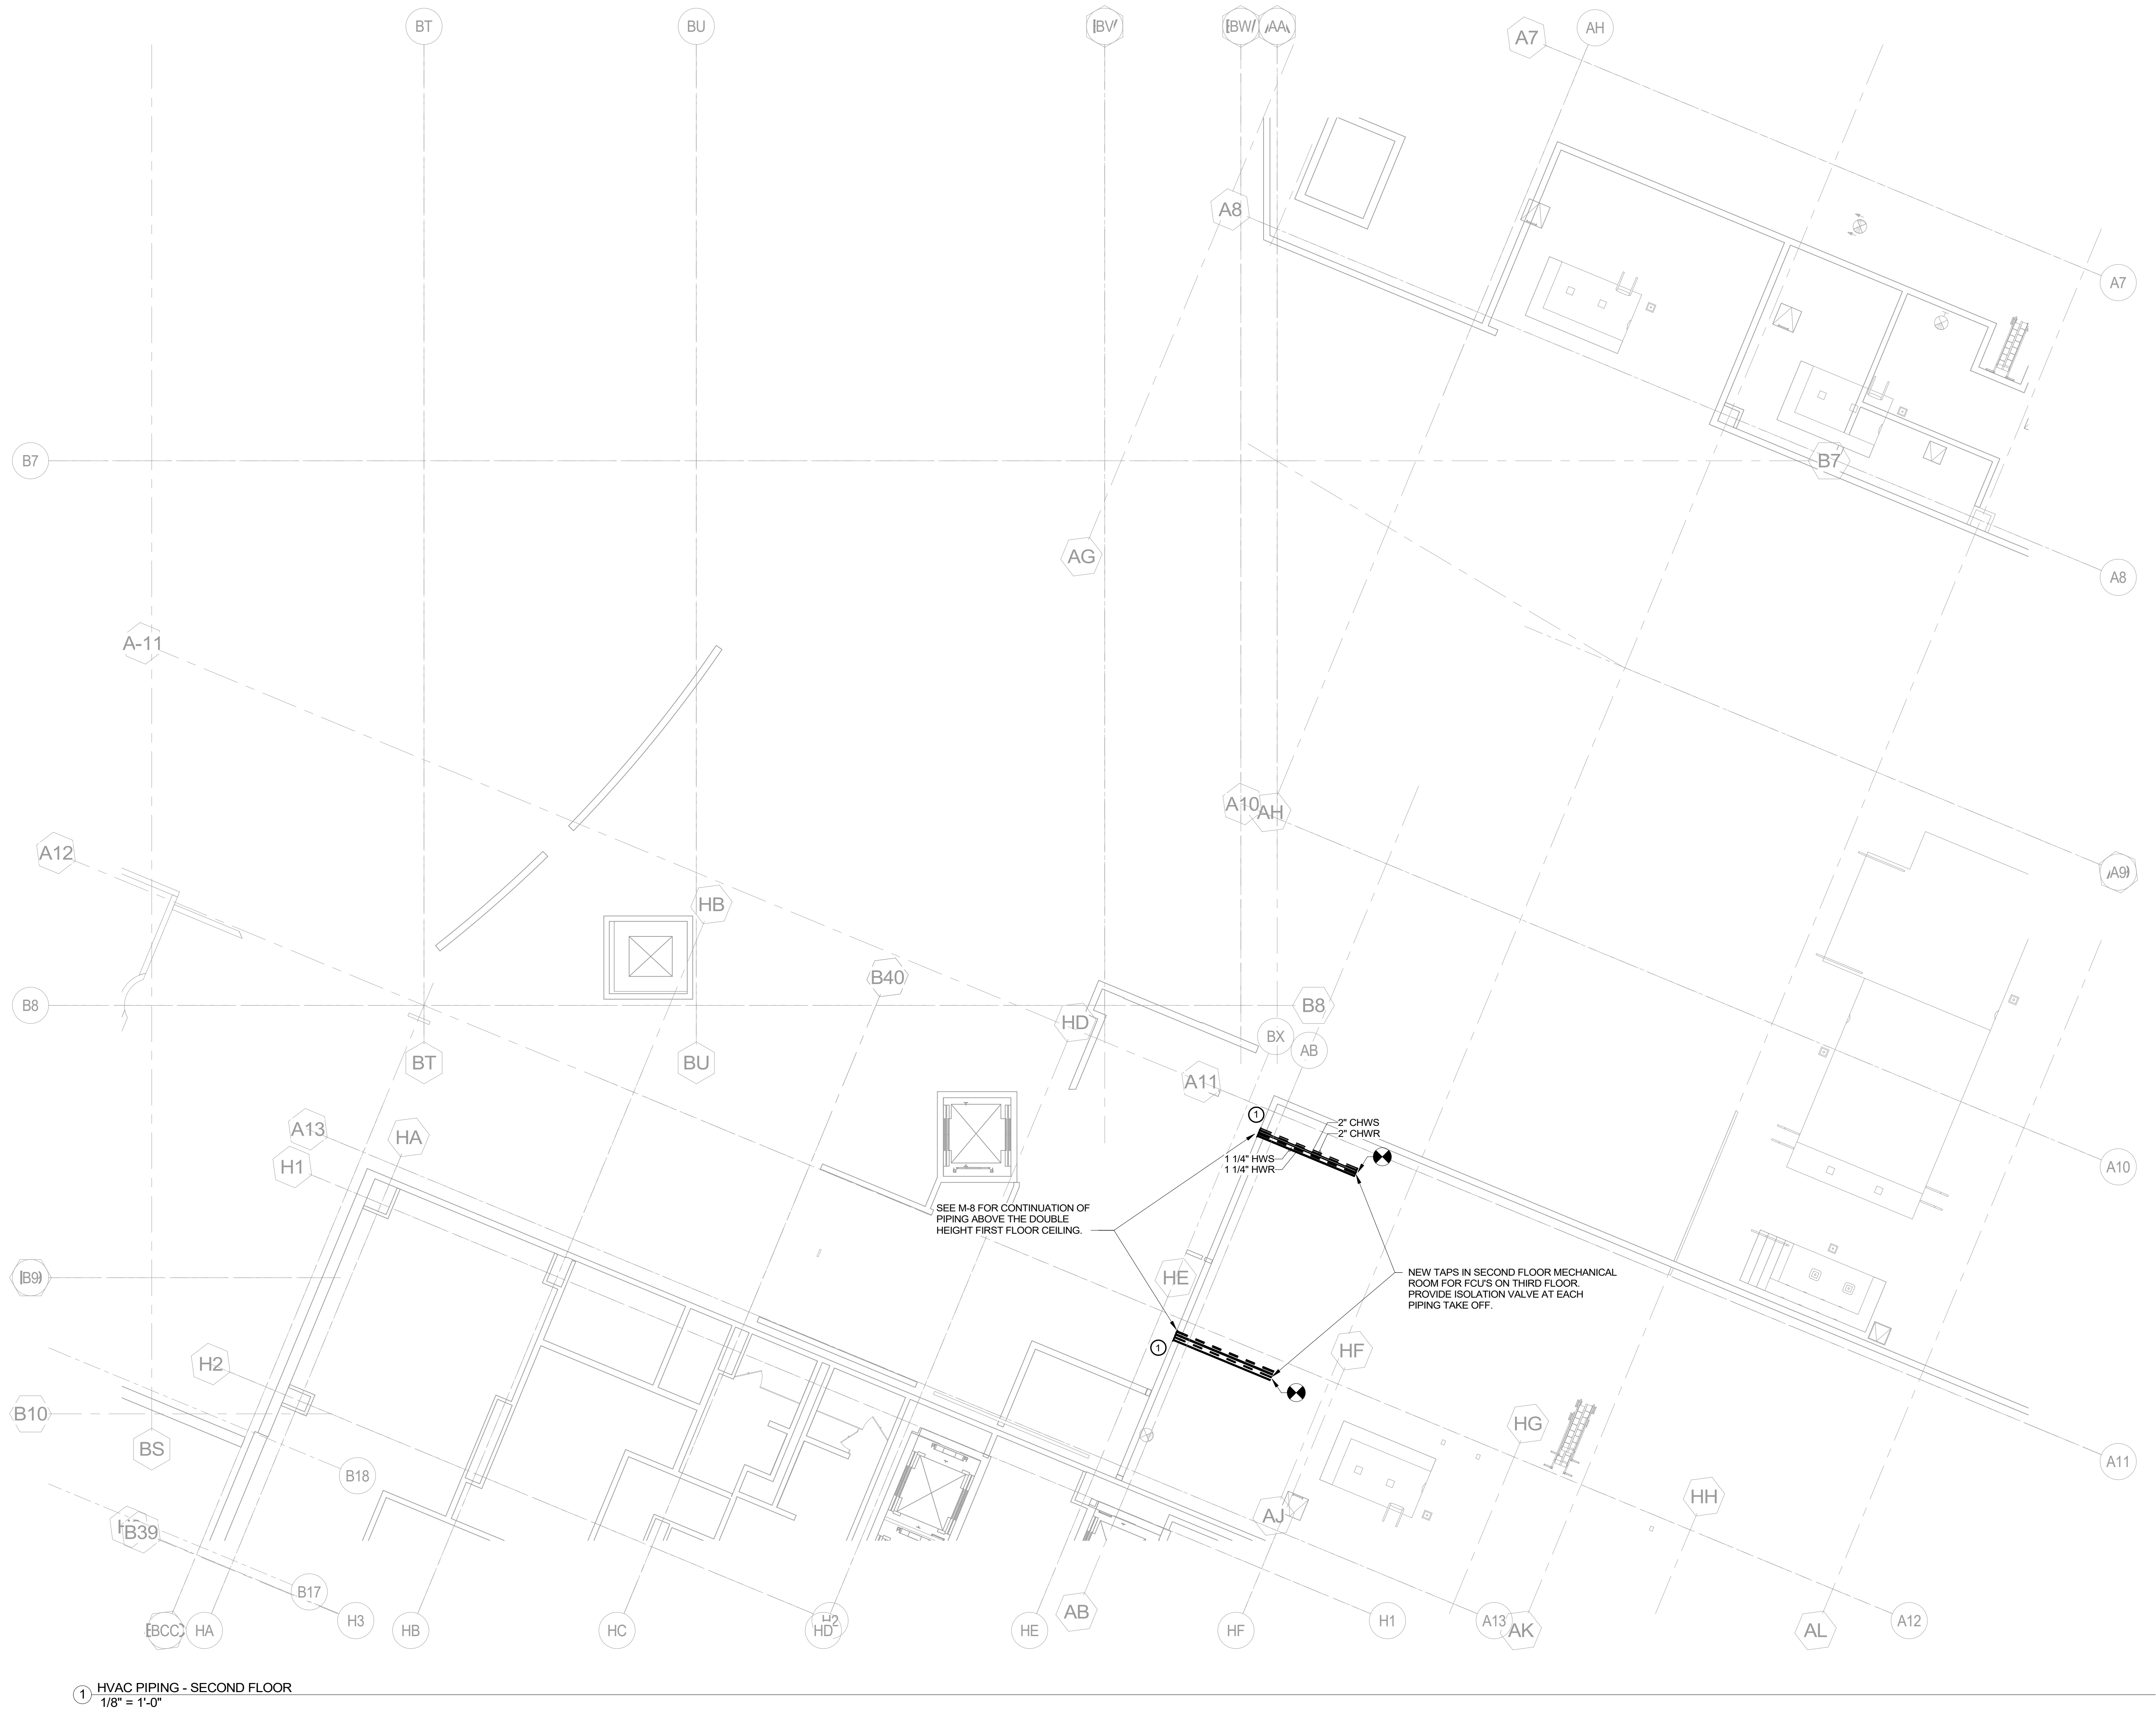

- GENERAL NOTES:
1. ALL THERMOSTATS LOCATED ON PERIMETER WALLS & COLUMNS SHALL BE PROVIDED WITH INSULATED BACKPLATES.
 2. CONTRACTOR SHALL MAINTAIN BUILDING MANAGEMENT AIR QUALITY STANDARD DURING CONSTRUCTION.
 3. COORDINATE ANY/ALL BASE BUILDING EQUIPMENT OR SYSTEM SHUTDOWN REQUIREMENTS WITH OWNER.

- KEY NOTES:
1. COORDINATE CEILING DEMO WITH ARCHITECTURAL RCP.