

CROCKFORDS -
RESORTS WORLD
CATSKILLS


888 resorts World Dr
Monticello, NY 12701

JCJARCHITECTURE
120 HUYSHOPE AVENUE
SUITE 400
HARTFORD, CT 06106
860.247.9226

© 2021 JCJ Architecture

CONSULTANT:
VANDERWEIL
R.G. Vanderweil Engineers, LLP
274 Summer Street
Boston, MA 02210
617.423.7433 TEL
617.423.7401 FAX
vanderweil.com

BIDDING &
CONSTRUCTION
07/06/2022

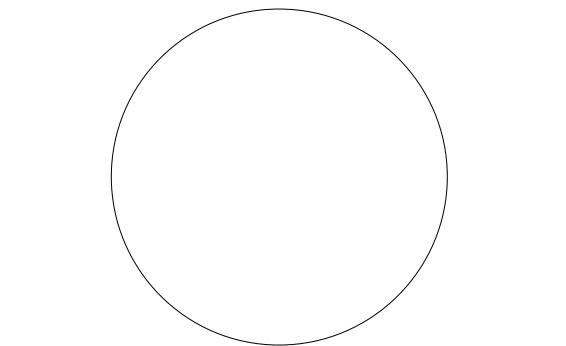


ISSUE	07/06/2022
JOB	30860.00
DRAWN	RD
SCALE	1/8" = 1'-0"
REVISIONS	

SECOND FLOOR

P-6

PLUMBING GENERAL NOTES
1. EXISTING PIPING AND CONDITIONS ARE SHOWN FOR REFERENCE ONLY TO INDICATE NEW TIE-IN LOCATIONS, AND IS NOT INTENDED TO FULLY REPRESENT ALL EXISTING CONDITIONS, PIPING, VALVES, ACCESSORIES, ETC.
2. VERIFY EXACT LOCATIONS OF EXISTING PIPING SYSTEMS, FIXTURES, AND EQUIPMENT IN THE FIELD.

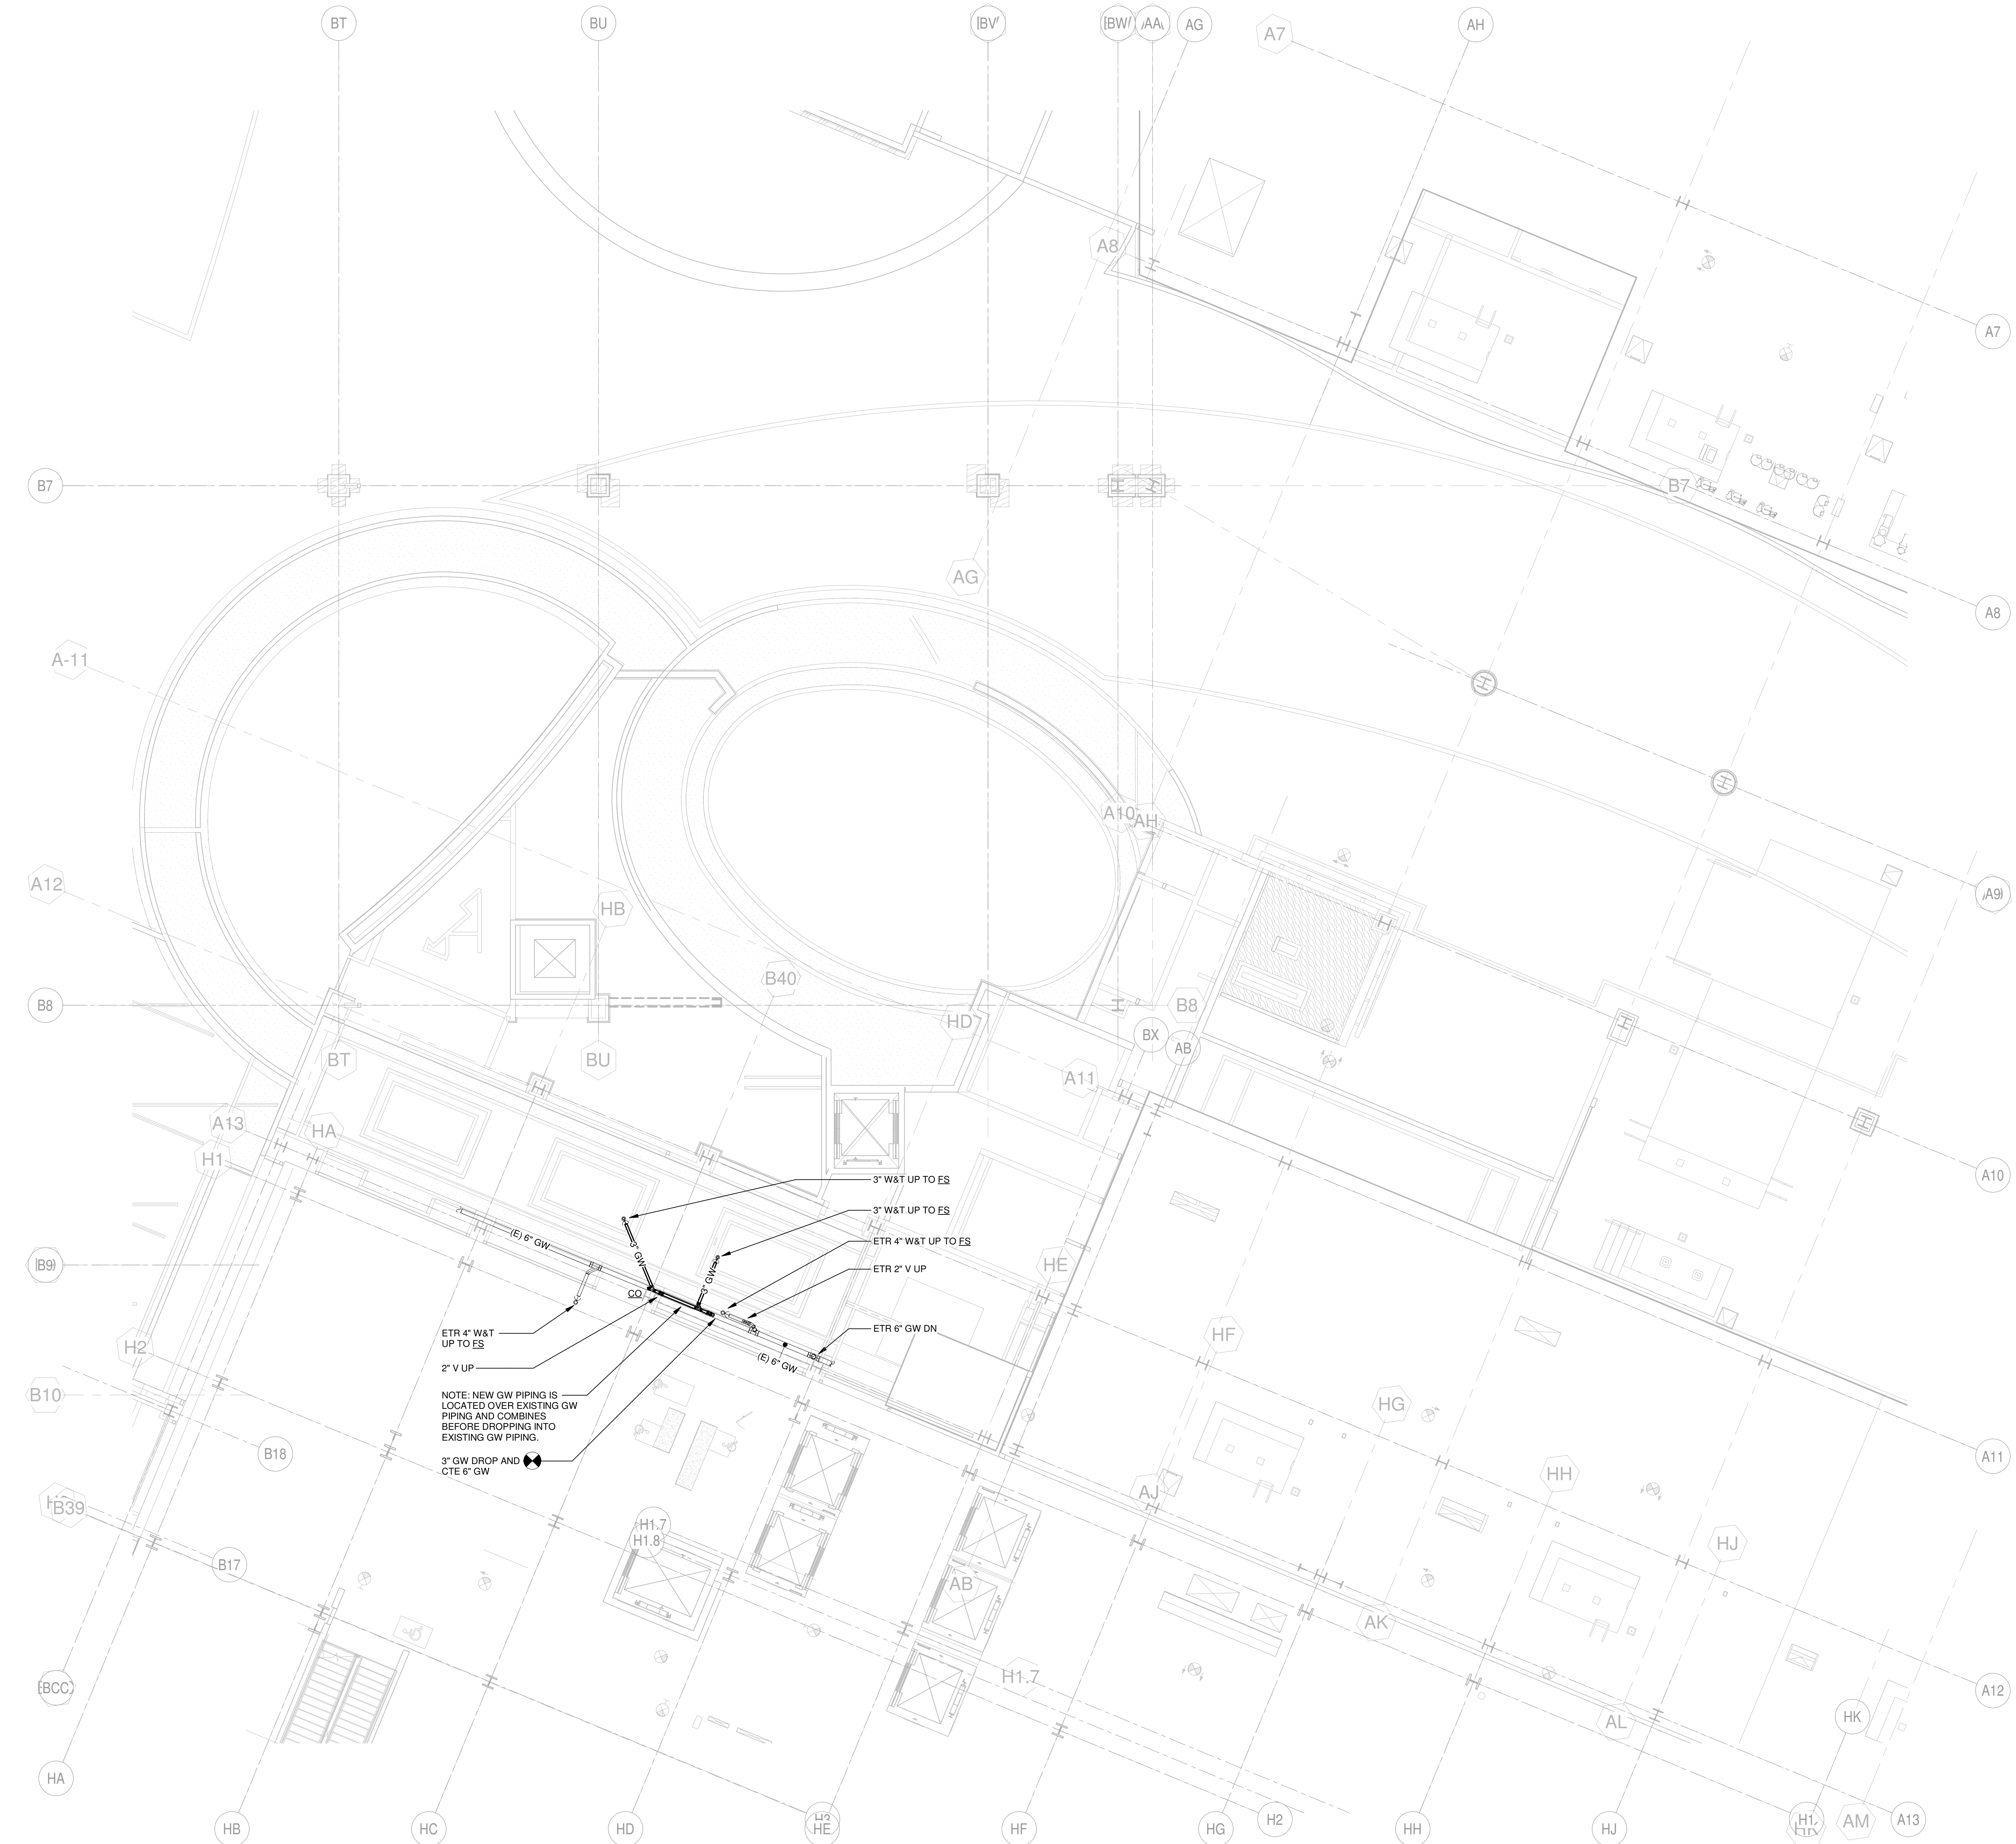

1 PLUMBING - SECOND FLOOR
1/8" = 1'-0"