

**888 resorts World Dr
Monticello, NY 12701**


120 HUYSHOPE AVENUE
SUITE 400
HARTFORD, CT 06106
860.247.9226

© 2021 JCJ Architecture

CONSULTANT:

VANDERWEIL
P.O. Box 10000, Englewood, CO 80150
224 Summer Street
Boston, MA 02110

BIDDING &
CONSTRUCTION
07/06/2022

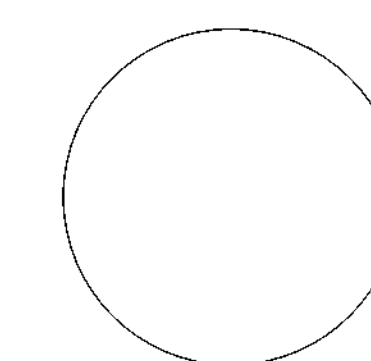

ISSUE 07/06/2022

JOB	<u>30860.00</u>
-----	-----------------


DRAWN TM

SCALE 1/8" = 1'-0"

REVISIONS

**TELECOM - DEMO FIRST
FLOOR LEVEL**

TC-101

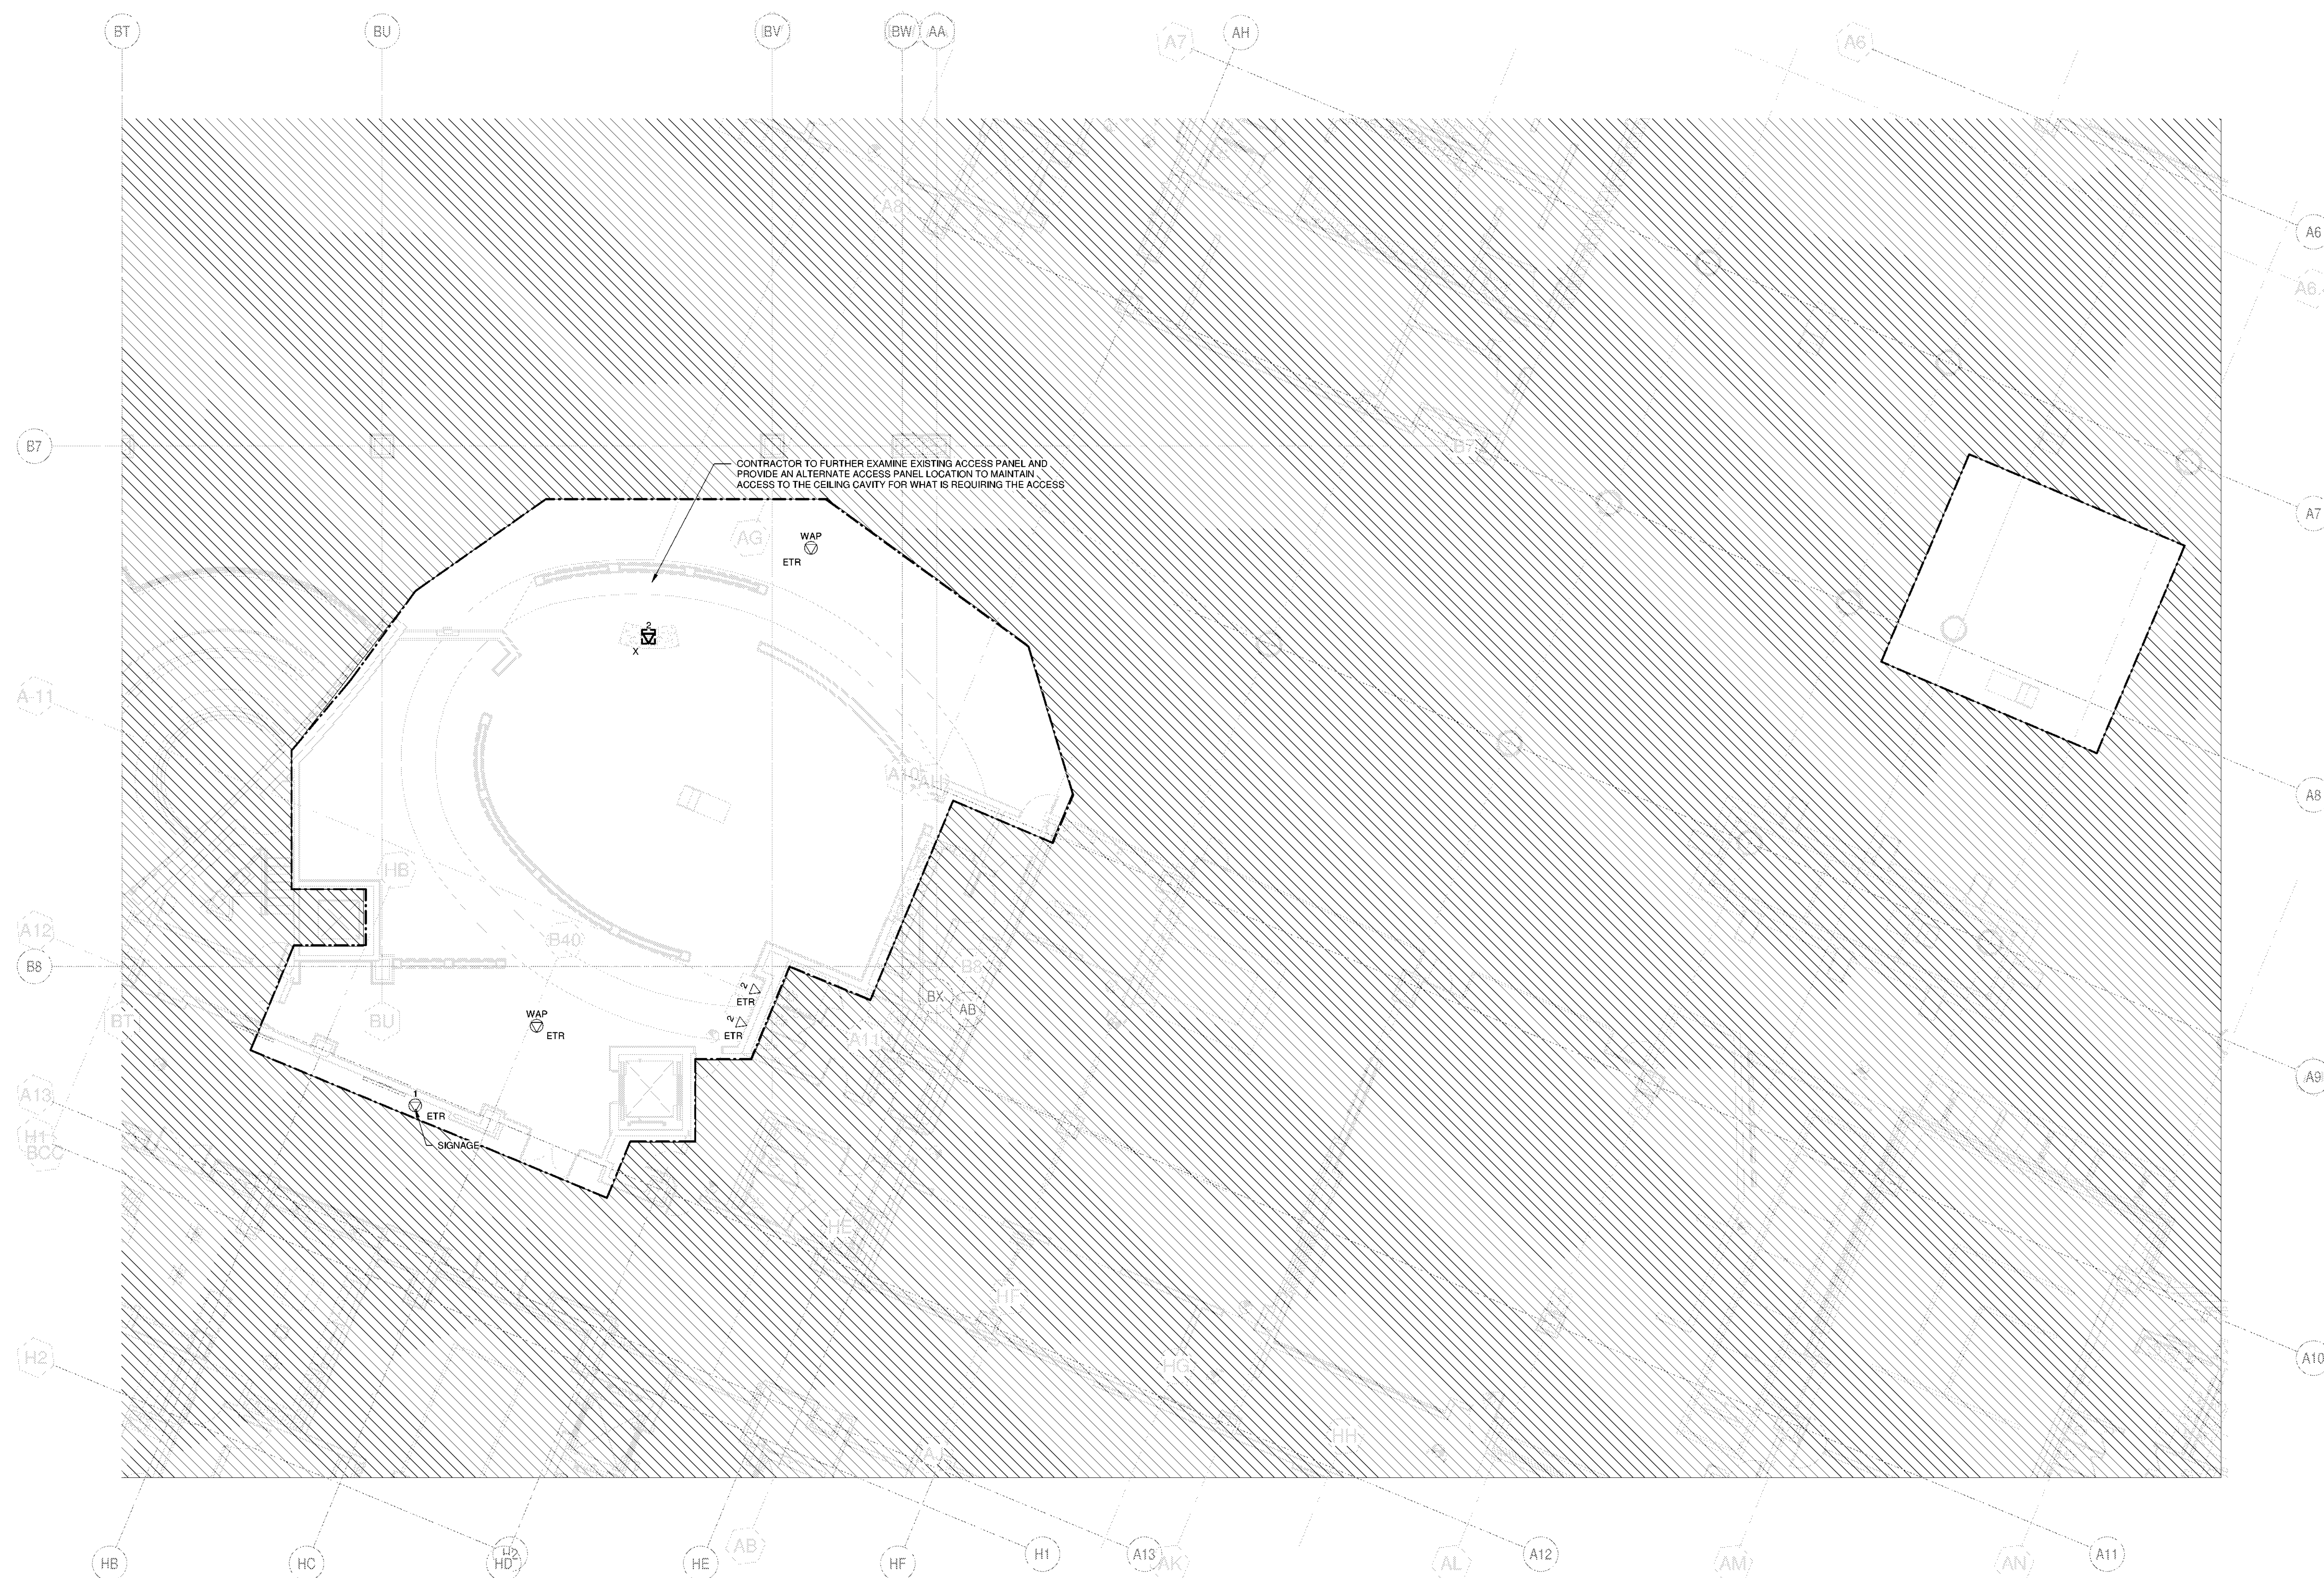

① TELECOM - DEMO FIRST FLOOR LEVEL
1/8" = 1'-0"