

**888 resorts World Dr
Monticello, NY 12701**

120 HUYSHOPE AVENUE
SUITE 400
HARTFORD, CT 06106
860.247.9226


© 2021 JCJ Architecture

CONSULTANT:

VANDERWEIL

R.G. Vanderweil Engineers, LLP : 617.423.7423 TEL
274 Summer Street : 617.423.7401 FAX
Boston, MA 02210 : vanderweil.com


BIDDING &
CONSTRUCTION
07/06/2022

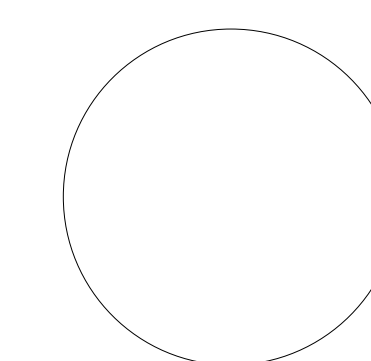

ISSUE	07/06/2022
JOB	30860.00
DRAWN	TM
SCALE	1/8" = 1'-0"
REVISIONS	

TELECOM - DEMO THIRD
FLOOR

TC-103

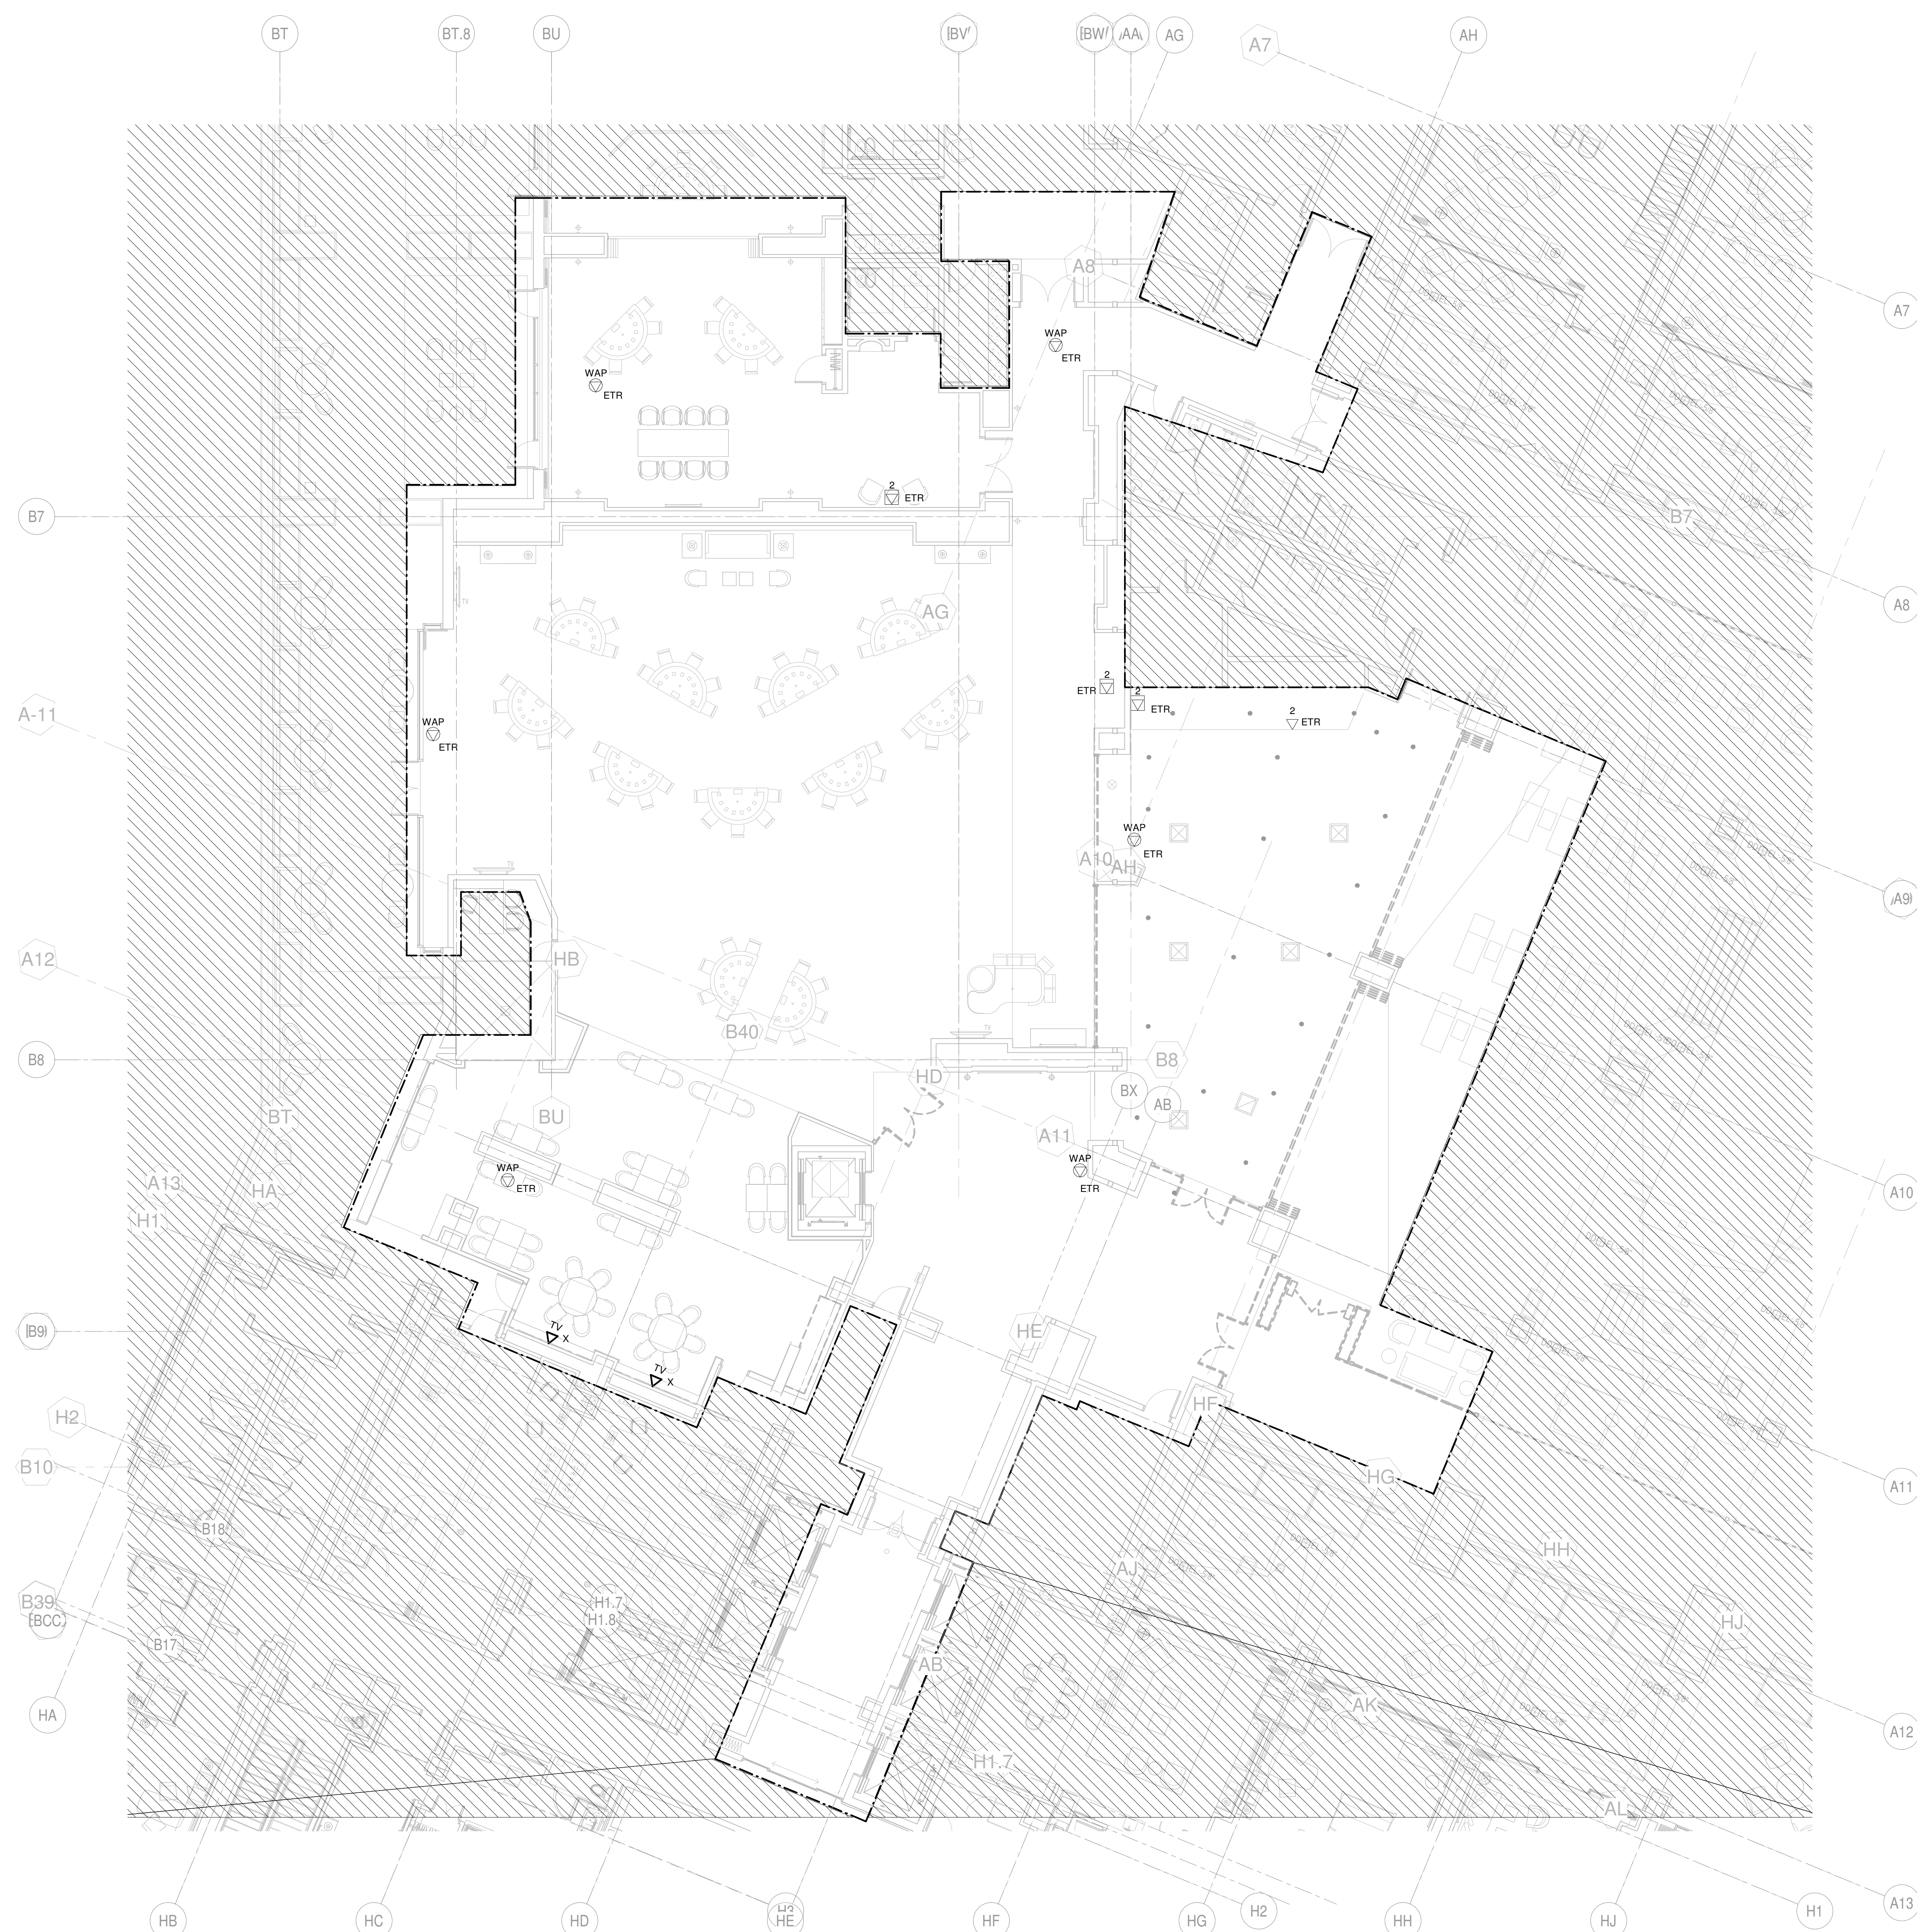

1 TELECOM - DEMO THIRD FLOOR
1/8" = 1'-0"