


TO THE BEST OF MY ABILITY AND UNDERSTANDING
I HEREBY STATE THAT THESE PLANS HAVE BEEN
PREPARED TO BE IN COMPLIANCE WITH THE
APPLICABLE NFPA, IBC, STATE, AND LOCAL
FIRE MARSHAL CODES AND STANDARDS

Kenneth Hudson
KENNETH HUDSON
SENIOR ENGINEERING TECHNICIAN
WATER-BASED SYSTEMS LAYOUT
N.E.C.E.T. LEVEL IV
CERTIFICATE # 085666
VALID THRU 06/01/2023

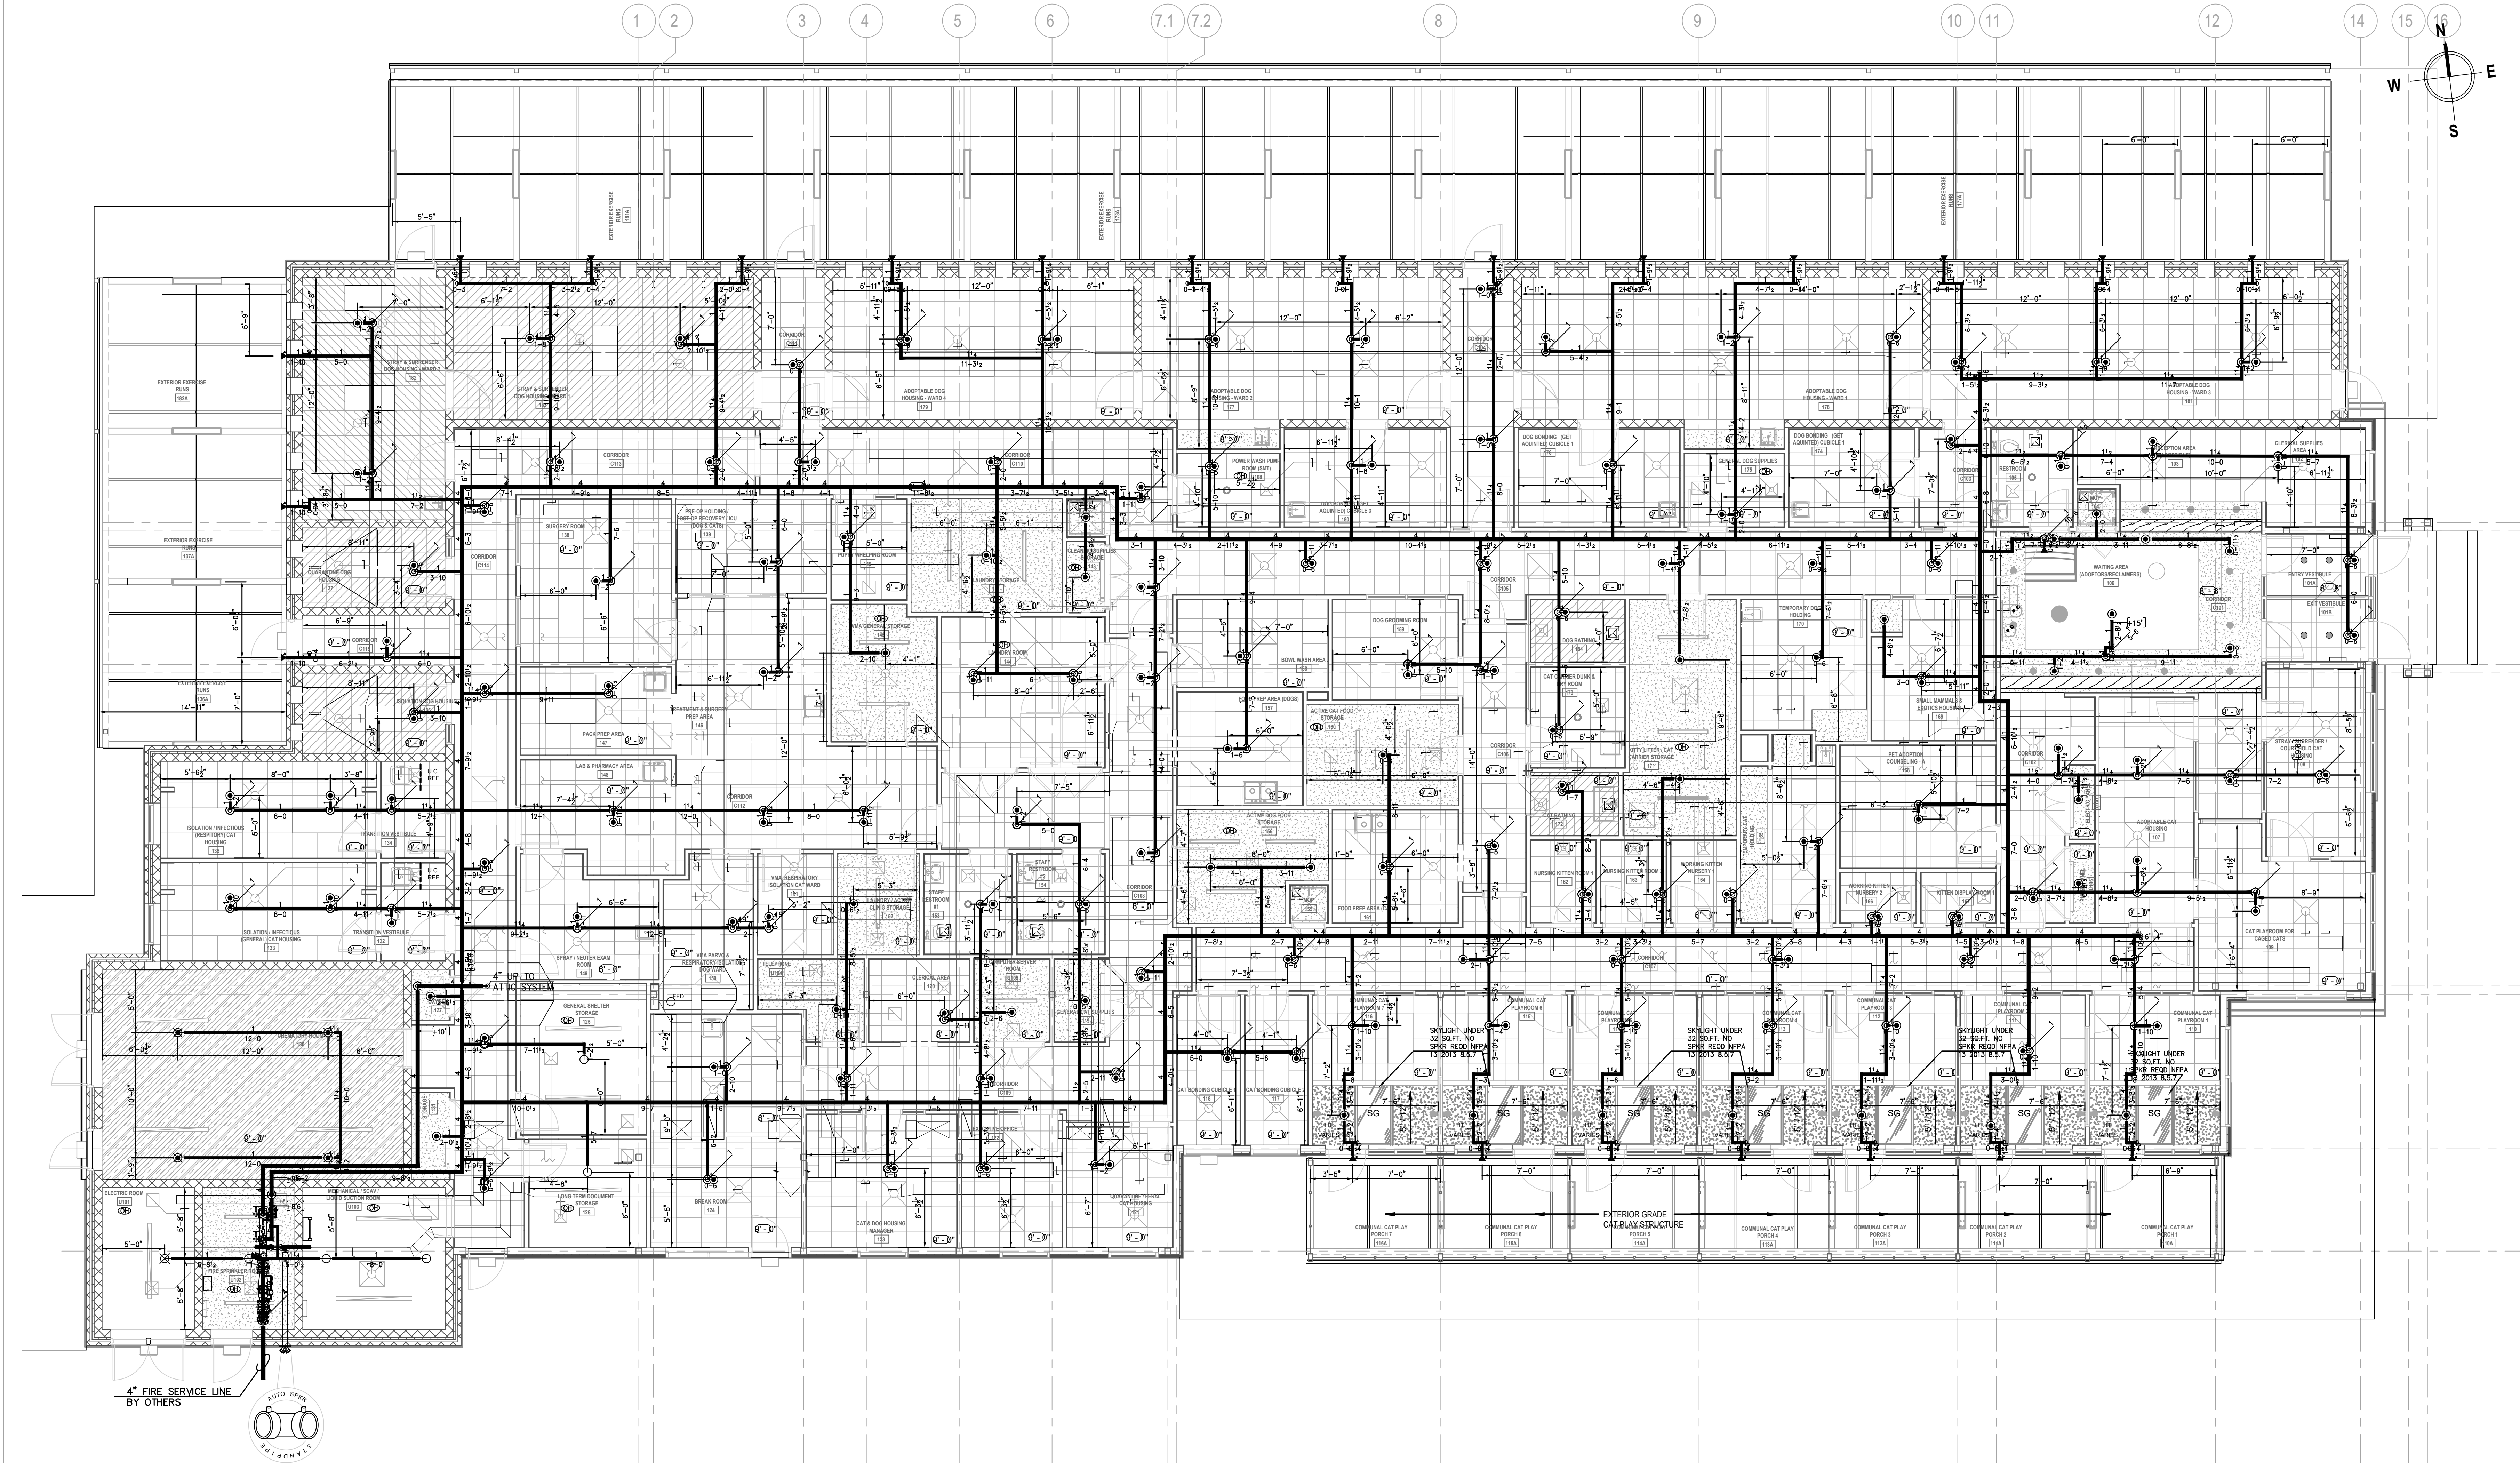

ANIMAL SHELTER SPRINKLER PLAN
SCALE: 3/16"=1'-0"
FIN FL 469.5'

SPRINKLER SUMMARY										TOTAL SPRINKLERS THIS DRAWING		186
SYM	TYPE	FINISH	TEMP	ORIF.	"K"	NPT	MFG / MODEL #	S.I.N.	ESCLTCH. / TEMP	QTY.		
○	OR UPRIGHT	BRASS	155°	1/2	5.6	1/2	VIKING - MICROFAST	VK300	NONE	5		
⊗	OR UPRIGHT	BRASS	200°	1/2	5.6	1/2	VIKING - MICROFAST	VK300	NONE	1		
⊙	OR PENDENT	CHROME	155°	1/2	5.6	1/2	VIKING - MICROFAST	VK302	SEMI REC	153		
⊖	OR PENDENT	CHROME	200°	1/2	5.6	1/2	VIKING - MICROFAST	VK302	SEMI REC	4		
◀	OR SIDEWALL	CHROME	200°	1/2	5.6	1/2	VIKING - MICROFAST	VK305	SEMI REC	1		
⬅	OR DRY HSW	CHROME	155°	1/2	5.6	1/2	VIKING - DRY SIDEWALL	VK182	SEMI REC	23		

0 2 4 6 11 22
GRAPHIC SCALE: 3/16" = 1'-0"

CD
Inc.
Electrical
Engineers
620 Pennsylvania Ave
Winchester, VA 22601
Phone 540-665-2846
Fax 540-667-3284

Comfort Design
Mechanical &
Job # E2119

**FIRE PROTECTION
FLOOR PLAN**

FP.02

DRAWN BY: KCH
CHECKED BY: Checker
SCALE: AS SHOWN
DATE: 18 MAR 2021
PROJECT NO: #2019

CAPITOL PROJECT 1483
CONSTRUCTION OF A NEW ANIMAL SHELTER FACILITY
65 FIREMANS MEMORIAL DRIVE, POMONA, NY 10970

ARCHITECT'S SEAL:

West Coast Office
23101 Mulholland Hwy #106
Encinitas, CA 92025
P: 858.716.8500
F: 858.716.8559

East Coast Office
97 Broadway
Pomona, NY 10970
P: 847.746.0030
F: 847.746.8559



rauhaus freedentfeld & associates

REVISION	DESCRIPTION	DATE
NO.	ADDENDUM #	11.11.21

