

515 Broadway, Albany, New York 12207-2964
One Penn Plaza, 52 Floor, NY, NY 10119-0098
539 Franklin Street, Buffalo, NY 14202-1109
WWW.DASNY.ORG

THESE DOCUMENTS CONTAIN POTENTIALLY SENSITIVE INFORMATION AND SHALL BE USED FOR THEIR INTENDED PURPOSE. ONCE THE INTENDED PURPOSE HAS CEASED, THE DOCUMENTS SHALL BE DESTROYED IN A SECURE MANNER.


IT IS A VIOLATION OF STATE EDUCATION LAW FOR ANY PERSON, UNLESS UNDER THE DIRECTION OF A LICENSED ARCHITECT/ENGINEER TO ALTER THE DOCUMENT IN ANYWAY. ALTERATIONS MUST HAVE THE SEAL ATTACHED ALONG WITH A DESCRIPTION OF THE ALTERATIONS, DATE AND ARCHITECT/ENGINEER'S SIGNATURE. COPYRIGHT © 2023.

Consultants:



EME Group
Consulting Engineers
129 West 27th Street
New York, NY, 10001
(212) 529-5969
292 Washington Ave Ext
Albany, NY, 12203
(518) 862-0882

Project Key

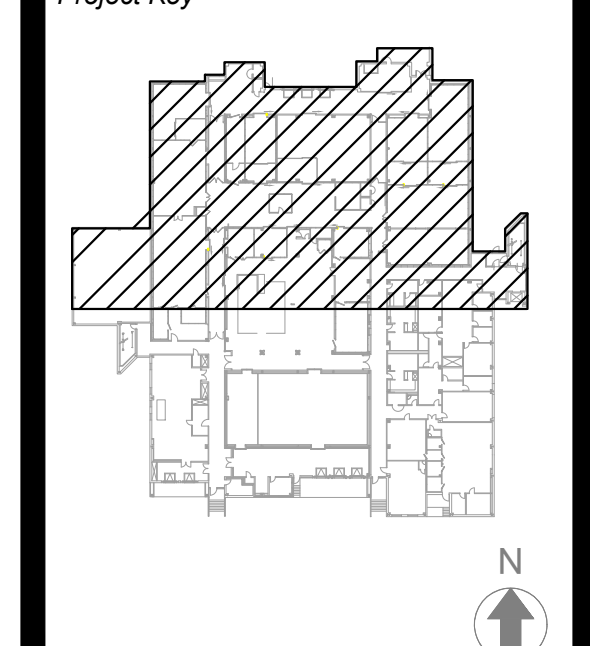

REVISIONS

Rev No	Description	Date:
1	ADDENDUM #1	03/25/2022

Client



Office of
Mental Health
44 HOLLAND AVENUE
ALBANY, NY 12229

Project Title

BMS REPLACEMENT
COOK CHILL PRODUCTION CENTER
145 OLD ORANGEBURG ROAD
ORANGEBURG, NY 10962

Drawing Title

MEZZANINE
TEMPERATURE
SENSOR LOCATIONS

Phase

BID DOCUMENTS

Drawn By:

Checked By:

Date:


10/15/2021

Seal & Signature



STATE OF NEW YORK
MICHAEL MCMANUS
1000 PROFESSIONAL ENGINEER
89958

DASNY Project No:
360880
Drawing Number
SK-001
Drawing of 30

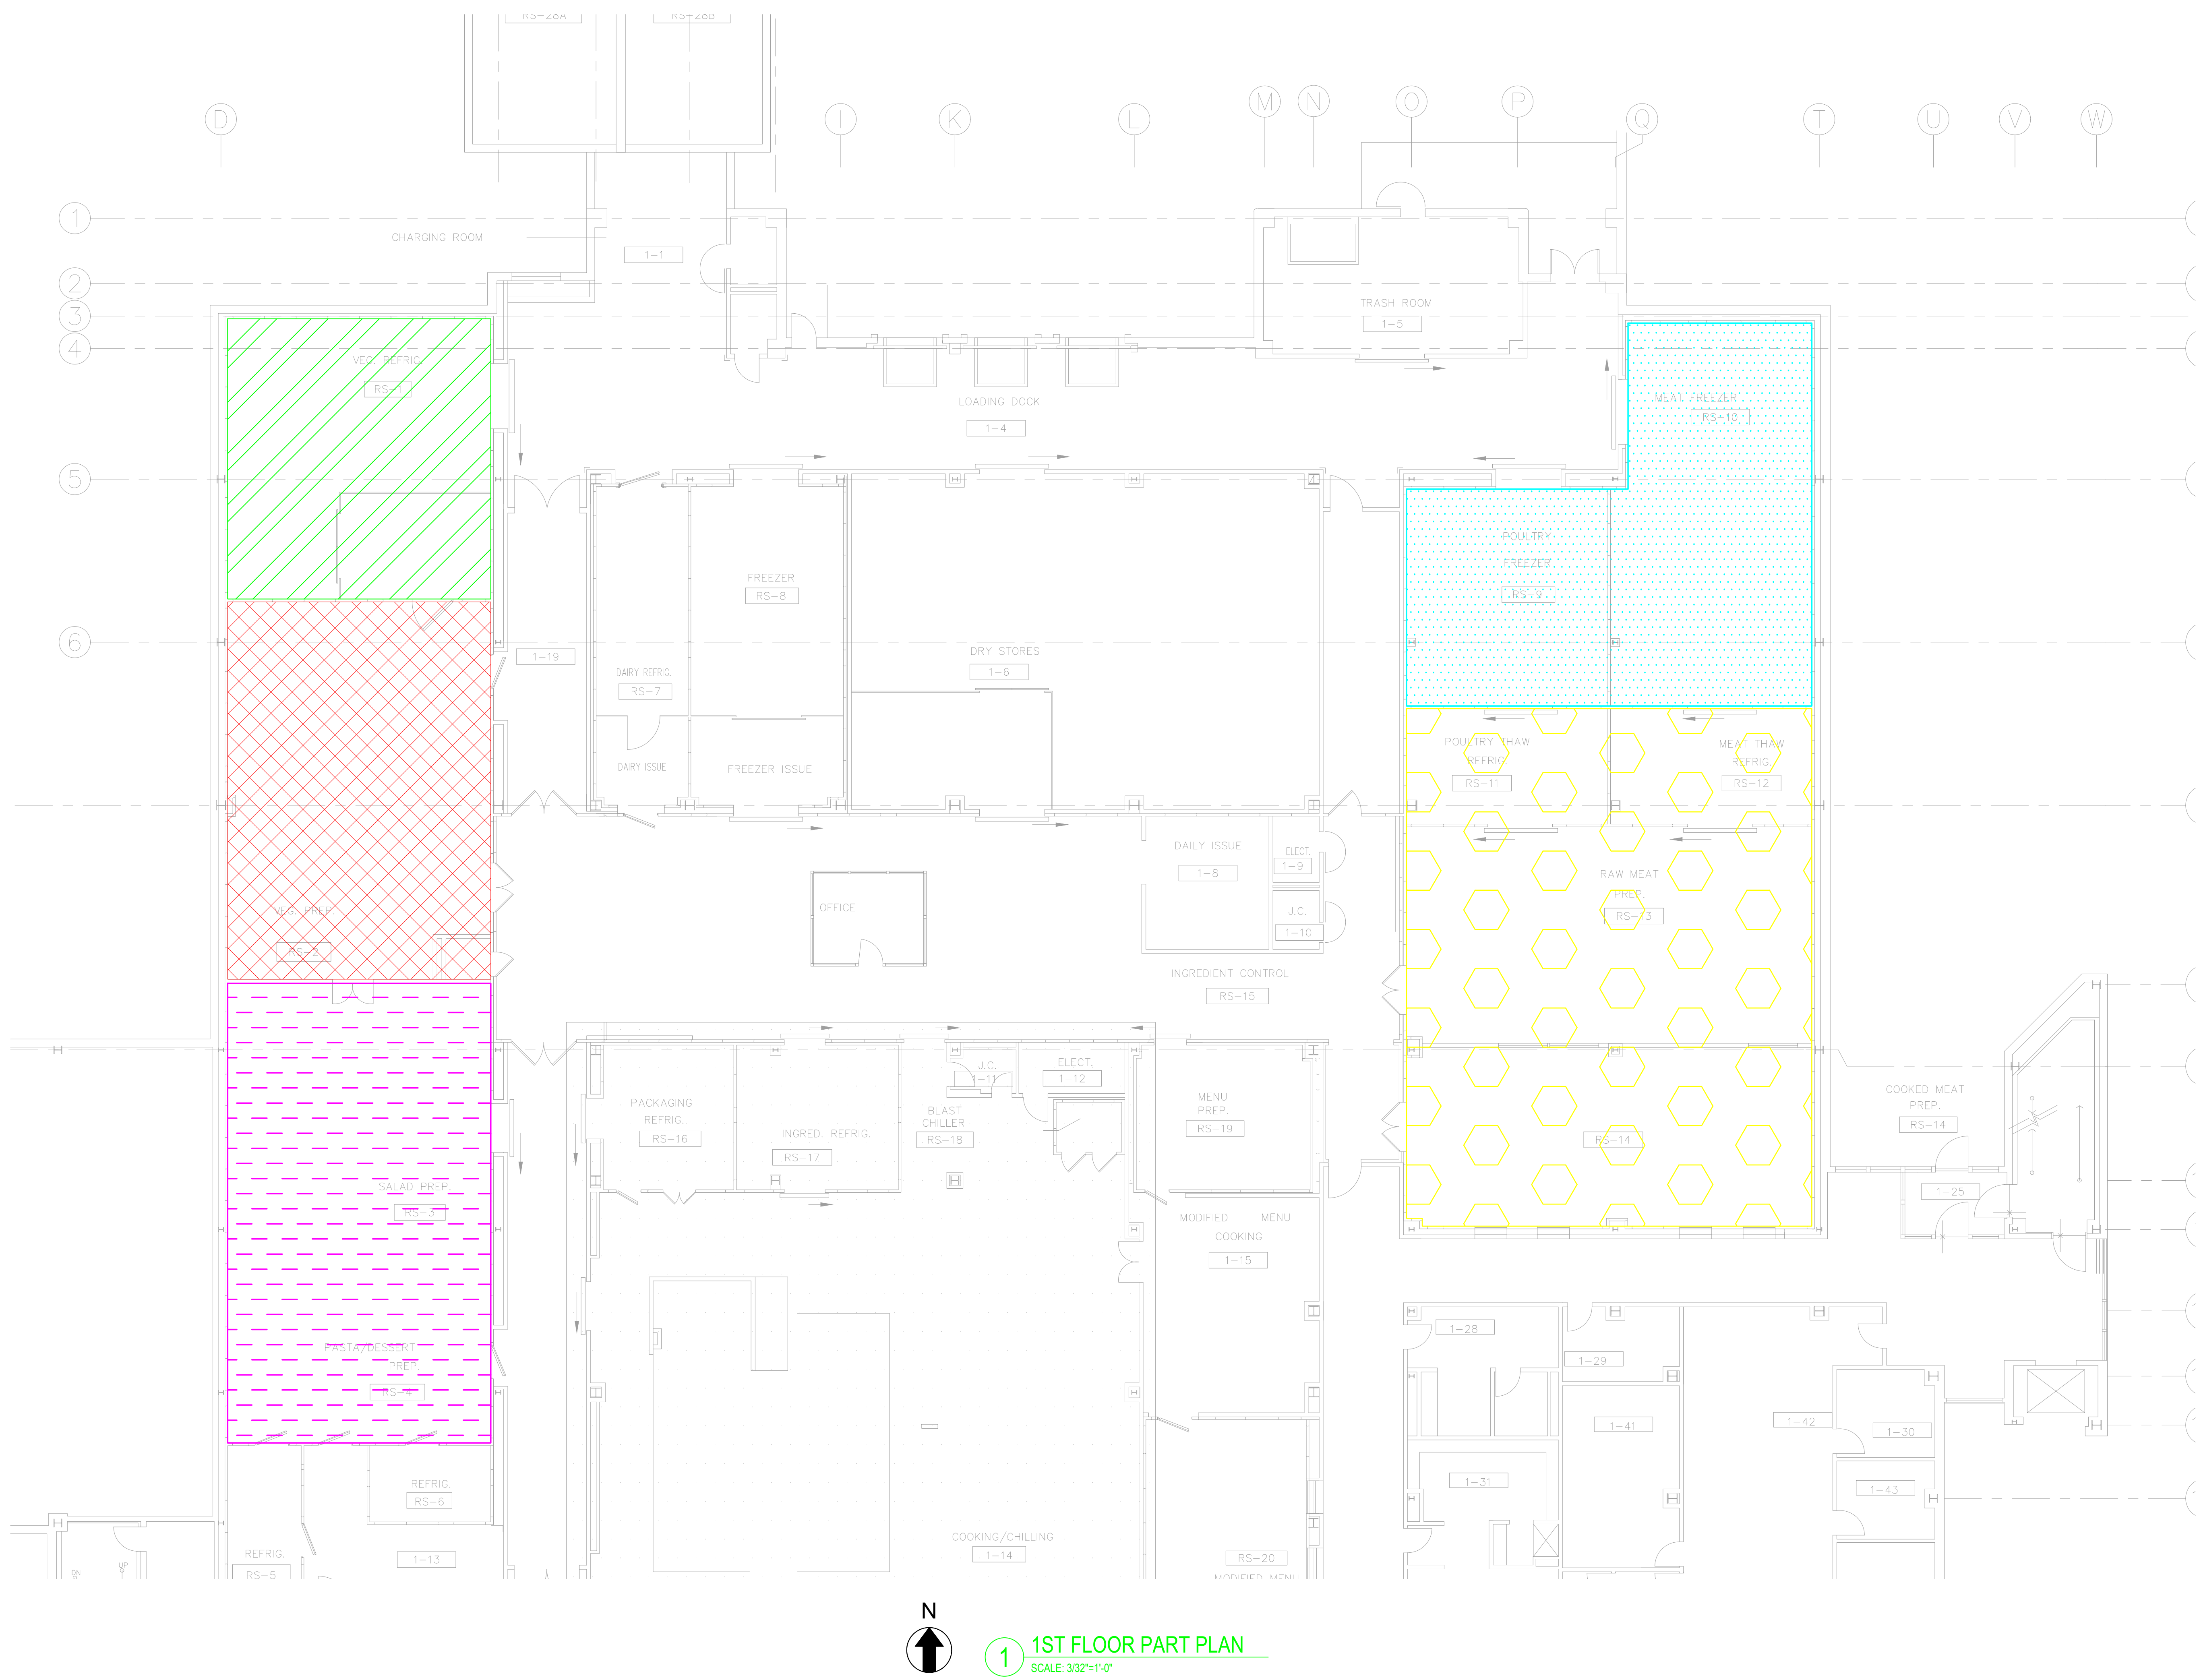

1 1ST FLOOR PART PLAN
SCALE: 3/32"=1'-0"