

[illegible]

4,320 OCCUPANT CAPACITY IS GREATER THAN OR EQUAL TO 383 PROPOSED OCCUPANT LOAD REQUIRED.


OCCUPANCY GROUP	OCCUPANT LOAD	50/50 SPLIT		CODE REQUIRED FIXTURE COUNTS					FIXTURES PROVIDED							
				MALE		FEMALE		DRINKING FOUNTAINS REQUIRED	SERV. SINKS REQUIRED	MALE			FEMALE		DRINKING FOUNTAINS PROVIDED	SERV. SINKS PROVIDED
		WC	LAV	WC	LAV	WC	UR			LAV	WC	LAV				
E	383	192	192	4	4	4	4	4	1	8	0	8	8	8	4	1
TOTAL	383	192	192	4	4	4	4	4	1	8	0	8	8	8	4	1

D08-OCCUPANCY SCHEDULE - 1ST FLOOR							
FLOOR	OCCUPANCY GROUP	FUNCTION OF SPACE	AREA	SF PER OCCUPANT	CALCULATED OCCUPANT LOAD	DESIGNED OCCUPANT LOAD	PROPOSED OCCUPANT LOAD (MOST STRINGENT)
1ST FLOOR	E	ACCESSORY STORAGE/MECH	1219.29 SF	300			
1ST FLOOR	E	BUSINESS	3005.42 SF	150	21	25	25
1ST FLOOR	E	CHILD DAY-CARE CENTER	1223.07 SF	35	350	132	350
TOTALS			16521.78 SF		376	165	383

PROPOSED OCCUPANT LOAD IS 383 PERSONS

LIFE SAFETY - EGRESS PATHS - 1ST FLOOR	
PATH	TRAVEL DISTANCE
E01-01	134' - 4"
E01-02	90' - 3"

MAXIMUM PROPOSED EGRESS = 134'-4" (COMPLIES)

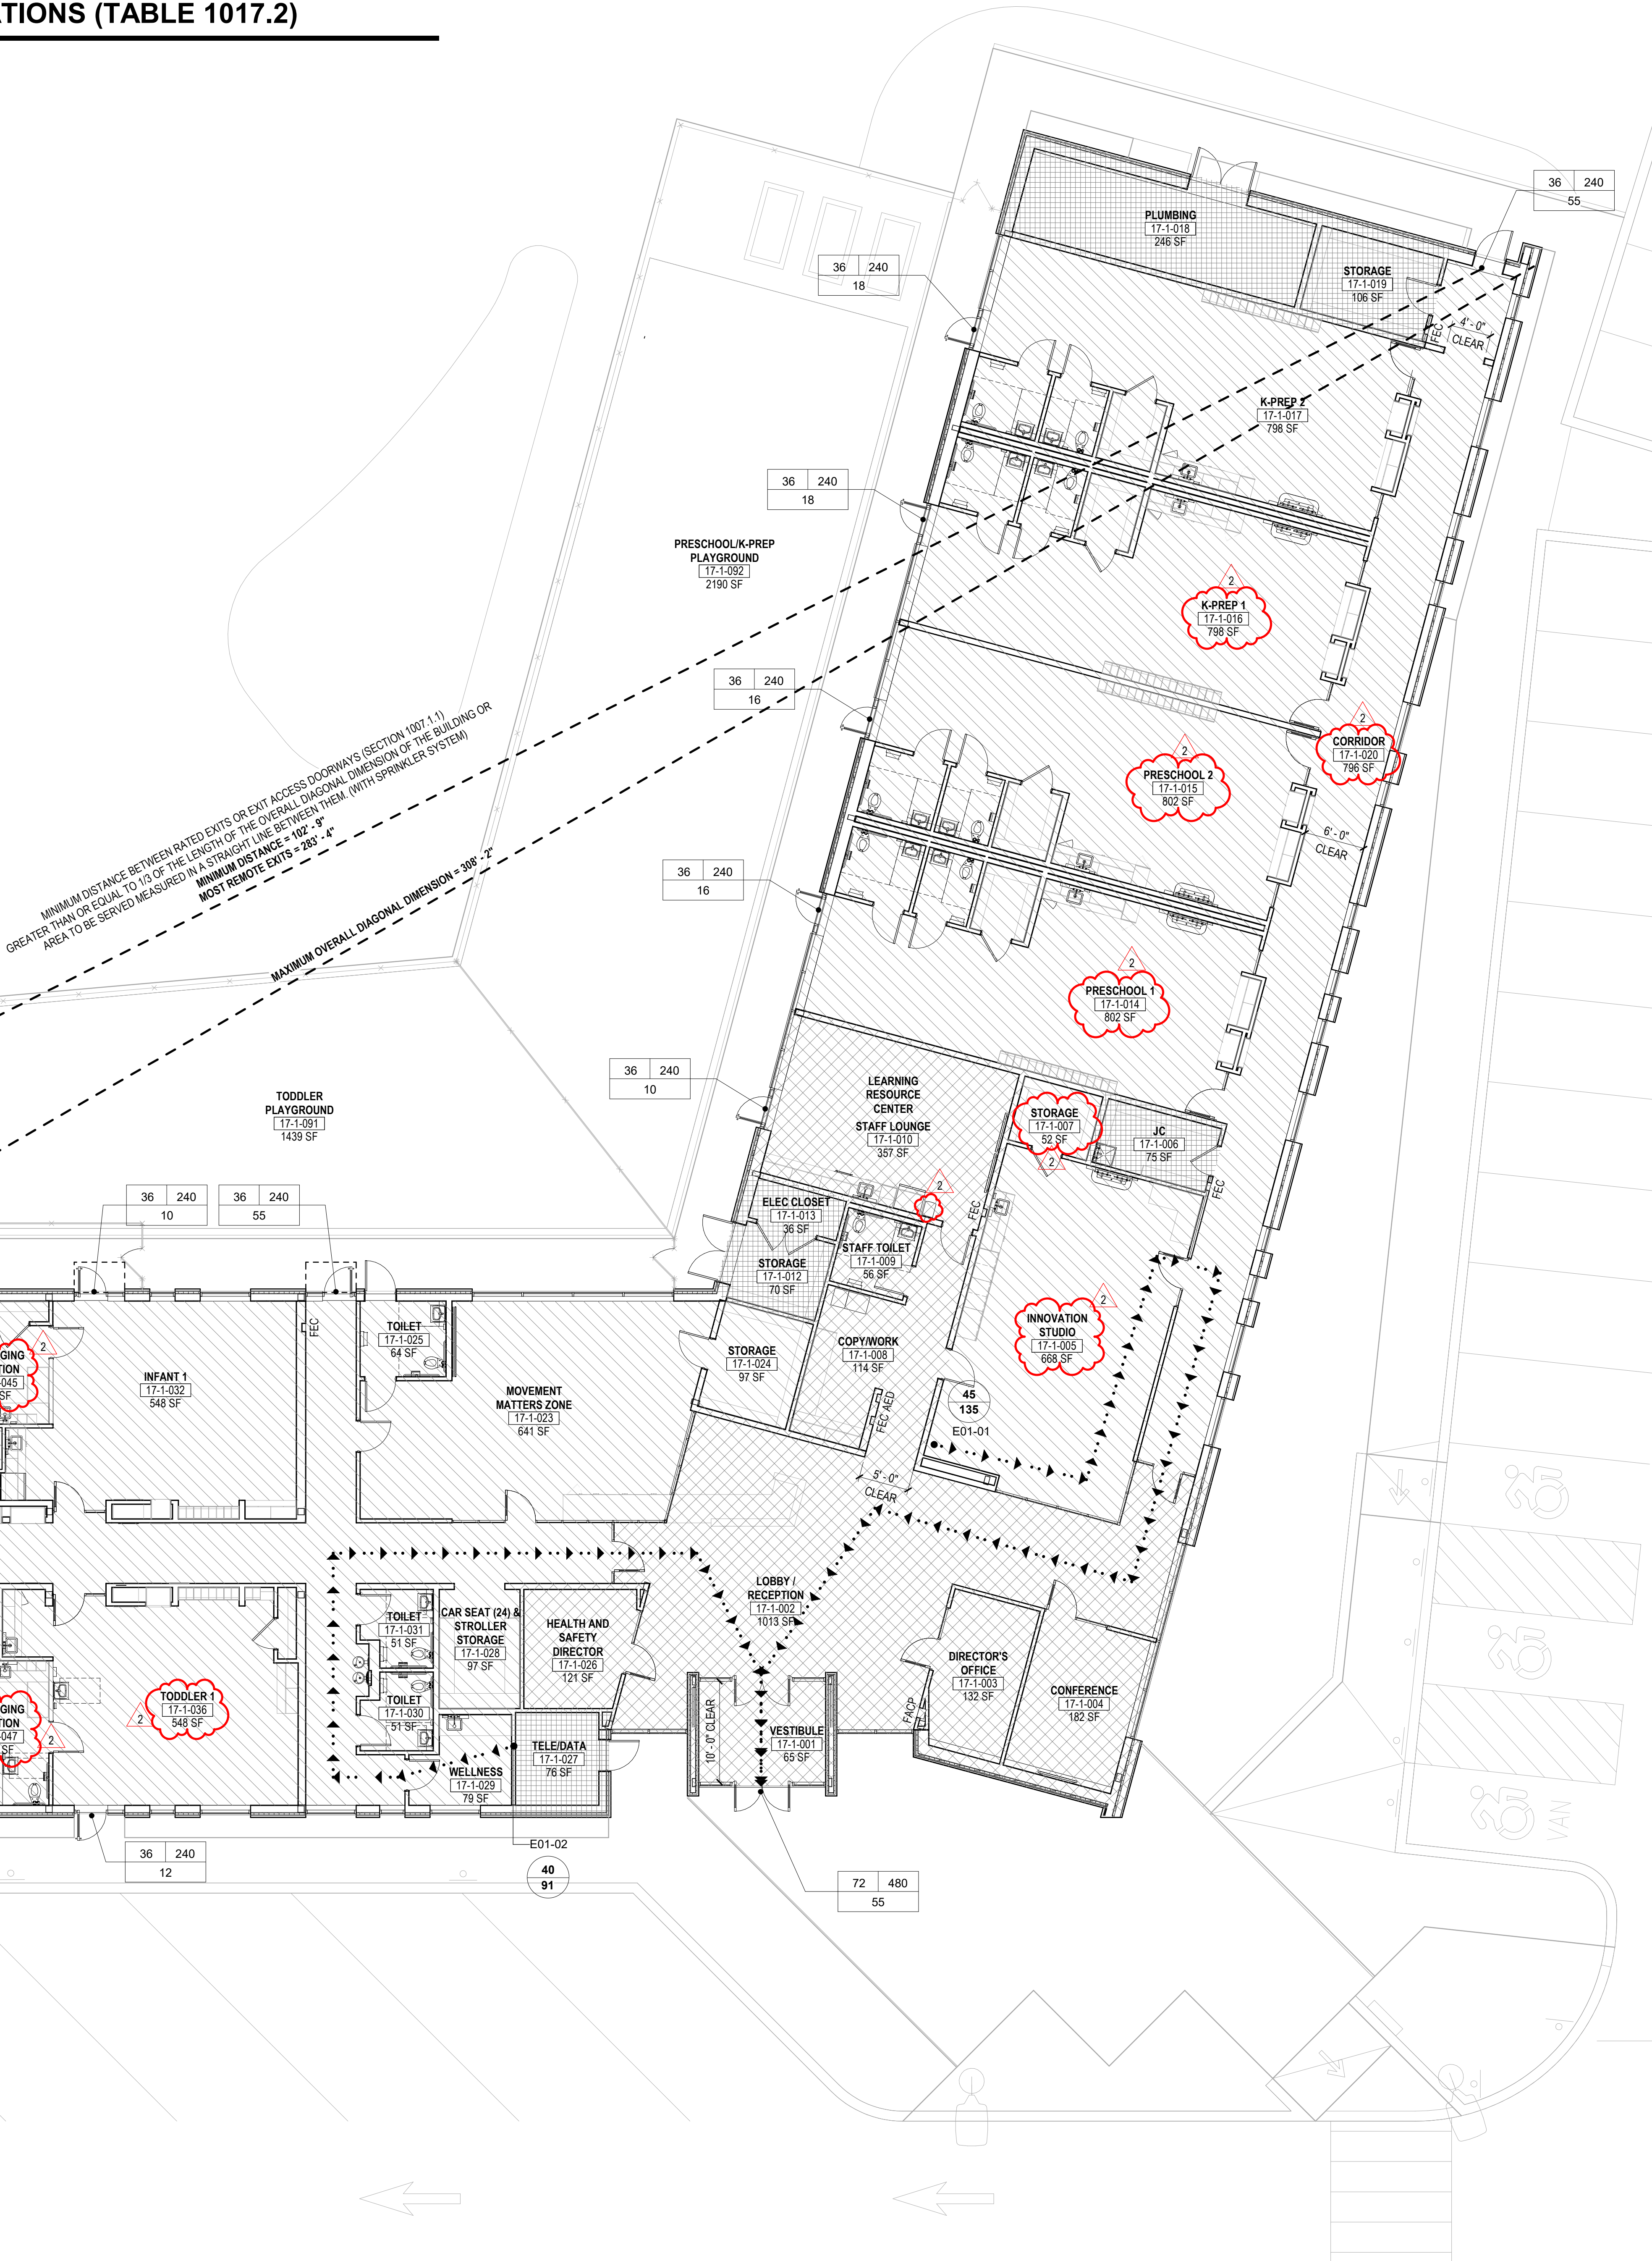

	FIRE EXTINGUISHER AND CABINET
	CEILING MOUNTED EXIT SIGN
	WALL MOUNTED EXIT SIGN
	EXISTING CONSTRUCTION TO REMAIN
	NEW PARTITION
	1 HR. RATED PARTITION
	2 HR. RATED PARTITION
	3 HR. RATED PARTITION
	4 HR. RATED PARTITION
	SMOKE PARTITION
	LIFE SAFETY PATH
	COMMON PATH OF TRAVEL (FT-IN) TRAVEL DISTANCE (FT-IN)
	EGRESS WIDTH (IN INCHES)
	EGRESS CAPACITY (OCCUPANTS)
	DESIGN LOAD (OCCUPANTS)

Area Name	150 SF	Actual Occupants	Actual Occupant
			CHILD DAY-CARE CENTER
			BUSINESS
			ACCESSORY STORAGE/MECH

Plot Date: 07.01.2022

ALL DRAWINGS AND WRITTEN MATERIALS REPRESENTED ON THIS SHEET CONSTITUTE COPYRIGHTED WORK AND ARE THE SOLE PROPERTY OF REGENERION PHARMACEUTICALS. THIS SHEET MAY NOT BE REPRODUCED OR COPIED IN WHOLE OR IN PART, NOR MAY ANY OF THE DRAWINGS OR WRITTEN MATERIALS APPEARING WITHIN, BE INCORPORATED INTO ANOTHER WORK FOR ANY REASON WITHOUT THE WRITTEN CONSENT OF REGENERION PHARMACEUTICALS. THIS SHEET MUST BE RETURNED UPON THE REQUEST OF REGENERION PHARMACEUTICALS. IF REGENERION MAKES OR AUTHORIZES REUSE OF ANY DRAWINGS OR WRITTEN MATERIALS PRODUCED BY DESIGN PROFESSIONAL OUTSIDE OF THE PROJECT WITHOUT THE EXPRESS WRITTEN CONSENT OF DESIGN PROFESSIONAL, REGENERION ASSUMES FULL RESPONSIBILITY FOR ANY AND ALL RISKS INVOLVED IN SUCH REUSE.

Vendor Name: GENSLER
Vendor Project No.: 006.3608.000
Discipline: ARCHITECTURE Drawn By: GENSLER
**LIFE SAFETY PLAN - 1ST
FLOOR**

Scale: 1/8" = 1'-0" Floor: