


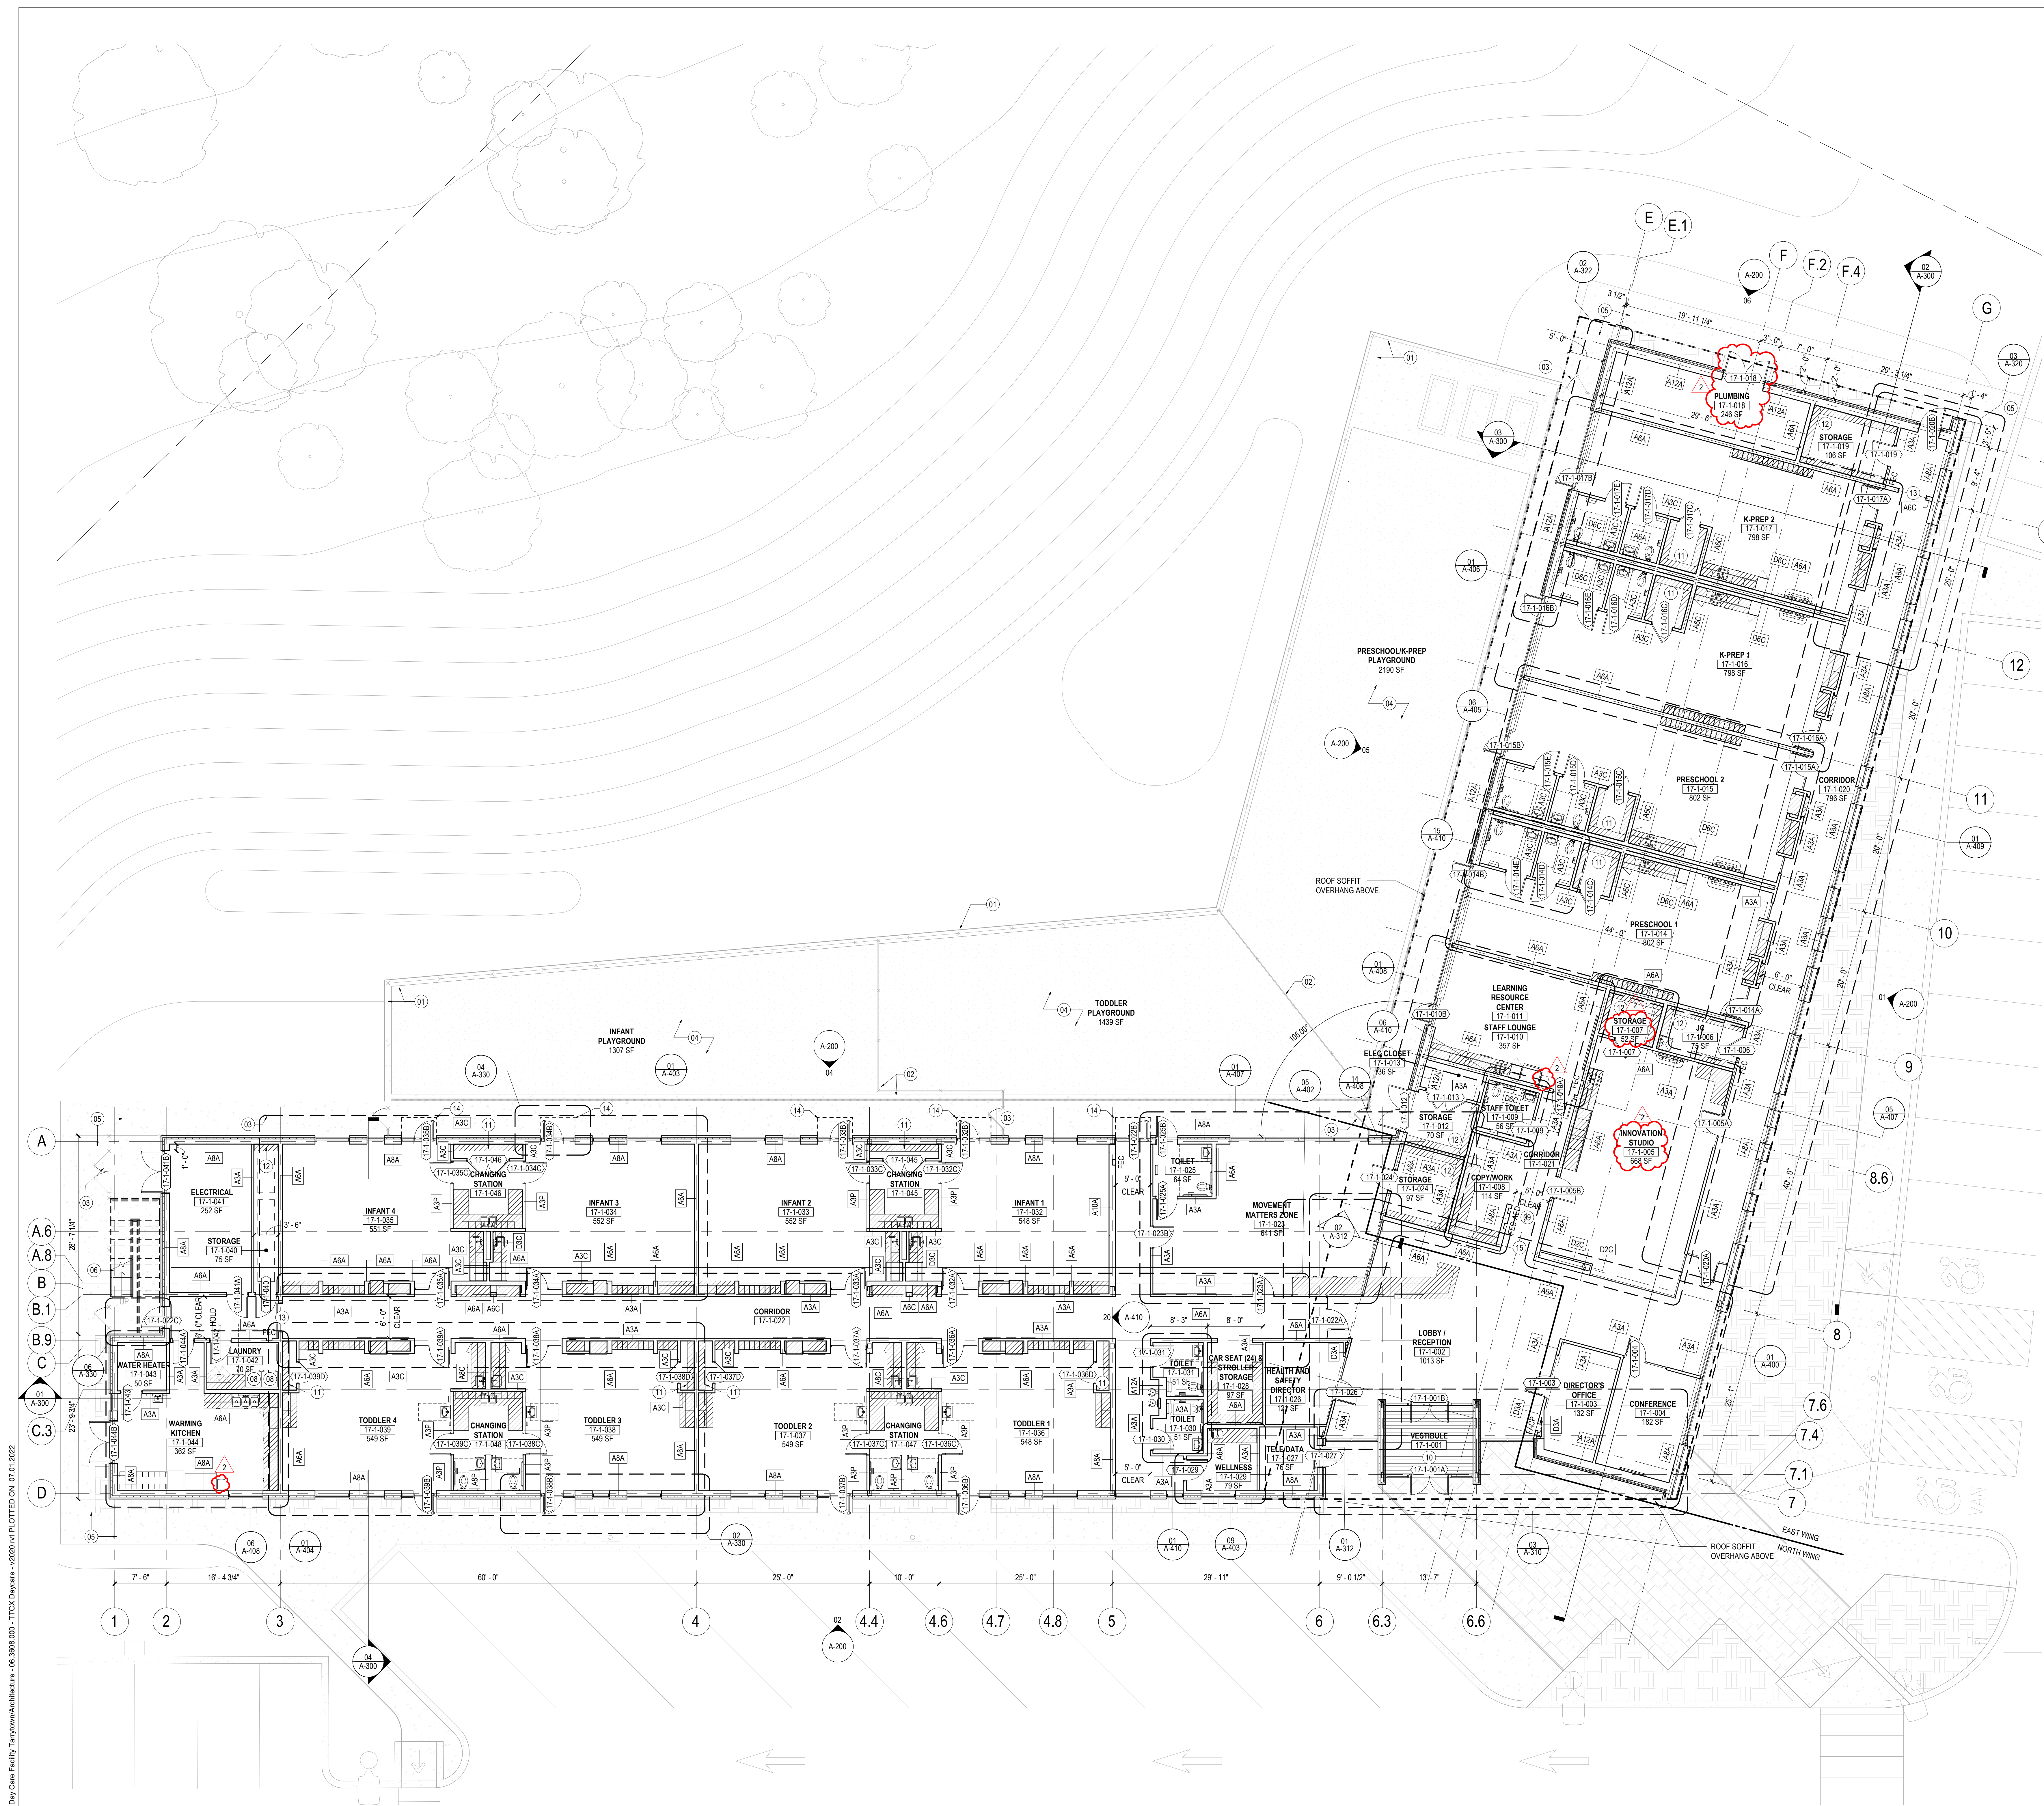

GENERAL NOTES

- 1. ALL PARTITIONS TO BE FULL HEIGHT PARTITIONS U.O.N.
- 2. ALL DIMENSIONS ARE DIMENSIONED FROM FINISH FACE TO FINISH FACE. UNLESS OTHERWISE NOTED, MAINTAIN DIMENSIONS MARKED "CLEAR" OR "HOLD." ALLOW FOR THICKNESS OF FINISHES.
- 3. COORDINATE AND PROVIDE BLOCKING WITHIN PARTITIONS FOR ALL MILLWORK AND ITEMS ATTACHED OR MOUNTED TO WALLS OR CEILINGS.
- 4. ALL INTERIOR GLAZING TO SAFETY GLAZING IN ACCORDANCE WITH APPLICABLE CODES.
- 5. ALL GYPSUM BOARD TO BE WITH MOISTURE AND MOLD RESISTANT CORE AND FACING SURFACES.

SHEET NOTES

- 01 6" 1-1/4" VINYL-COATED CHAIN LINK FENCING & GATE. RE: LANDSCAPING.
- 02 4" 1-1/4" VINYL-COATED CHAIN LINK FENCING & GATE. RE: LANDSCAPING.
- 03 1-1/4" VINYL-COATED CHAIN LINK GATE. RE: LANDSCAPING.
- 04 RUBBER PLAYGROUND SURFACING. RE: LANDSCAPING.
- 05 CONCRETE SIDEWALK. RE: CIVIL.
- 06 GALVANIZED METAL GRATING STAIR WITH PIPE RAILING.
- 07 LIGHT GAUGE METAL FRAMING. RE: STRUCTURAL.
- 08 STACKABLE WASHER/DRYER.
- 09 AED CABINET WITH JCI INTEGRATION.
- 10 RECESSED IN-FLOOR WALK-OFF MAT WITH INTEGRAL FLOOR DRAIN.
- 11 12" DEEP PLASTIC LAMINATE SHELVES ON HEAVY DUTY STANDARDS, 3" HIGH, TOP SHELF TO BE NO HIGHER THAN 66" AFF.
- 12 12" DEEP PLASTIC LAMINATE SHELVES ON HEAVY DUTY STANDARDS, 5" HIGH, TOP SHELF TO BE NO HIGHER THAN 66" AFF.
- 13 PAINTED HUNG CLOSET OPENING, P-W1, 4'-0" CLEAR OPENING.
- 14 ADD ALT. PRE-ENGINEERED INTEGRAL STOREFRONT SUNSHADE SYSTEM.
- 15 FIRE ALARM CONTROL PANEL. RE: FIRE ALARM DRAWINGS.
- 16 COORDINATE ALL AV/TELECOMMUNICATIONS DEVICES. RE: MEP DRAWINGS.
- 17 MULLION MOUNTED HANDICAP DOOR ACTUATOR.
- 18 HANDICAP DOOR ACTUATOR.
- 19 STANDALONE FOR CARD READER AND HANDICAP DOOR ACTUATOR.
- 20 LANDSCAPED STONE MOW STRIPS. RE: CIVIL.

777 Old Saw Mill River Road
Tarrytown, NY 10591-6707
T: 914.847.7400
F: 914.847.7991
www.regeneron.com

Building #17
Campus Expansion Child
Day-care Center

899 Old Saw Mill River Road
Mount Pleasant, NY 10591
Project No. B17-DAYCARE

Architect
Gensler
1700 Broadway, Suite 400
New York, NY 10019
(212) 492-1400 Phone
(212) 492-1472 Fax

Structural Engineer
Thornton Tomasetti
120 Broadway, 15th Floor
New York, NY 10071
(917) 661-7800 Phone
(917) 661-7801 Fax

MEP / IT / Security Engineer

Cosentini Associates
498 Seventh Avenue
New York, NY 10018
(212) 615-3600 Phone
(212) 615-3700 Fax


Civil Engineer

JMC
120 Bedford Road
Armonk, NY 10504
(914) 273-5225 Phone
(914) 273-2102 Fax

Landscape Architect

Langan
21 Penn Plaza, 360 West 31st Street, 8th Floor
New York, NY 10001
(212) 479-5400 Phone
(212) 479-5444 Fax

Key Plan

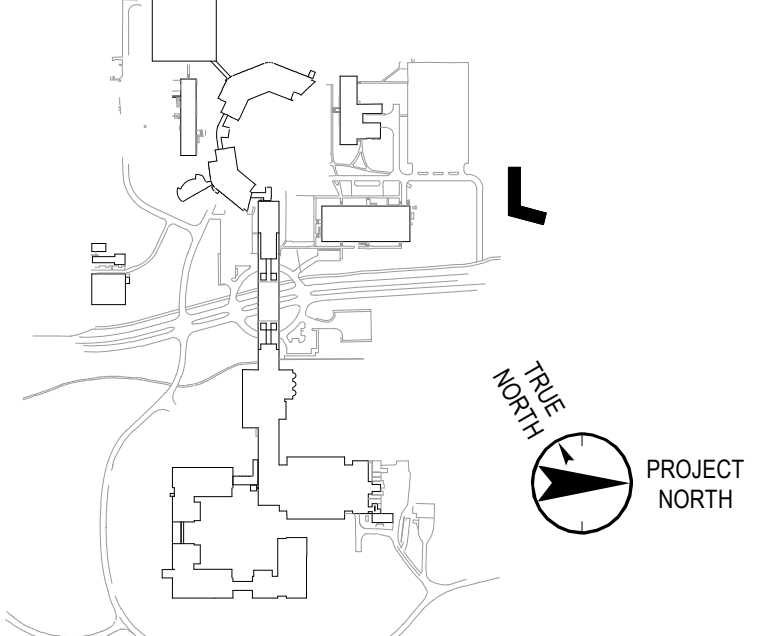

No.	Date	Description
0	05.20.2022	ISSUED FOR PERMIT
1	06.20.2022	100% CONSTRUCTION DOCUMENTS
2	07.01.2022	100% CONSTRUCTION DOCUMENTS-1

Plot Date: 07.01.2022
ALL DRAWINGS AND WRITTEN MATERIALS REPRESENTED ON THIS SHEET CONSTITUTE THE COPYRIGHTED WORK AND ARE THE SOLE PROPERTY OF REGENERON PHARMACEUTICALS. THIS SHEET MAY NOT BE REPRODUCED OR COPIED IN WHOLE OR IN PART, NOR MAY ANY OF THE DRAWINGS OR WRITTEN MATERIALS BE REPRODUCED, COPIED, OR TRANSMITTED IN ANY FORM OR BY ANY MEANS, WITHOUT THE WRITTEN CONSENT OF REGENERON PHARMACEUTICALS. REGENERON PHARMACEUTICALS, REGENERON, AND THE REGENERON LOGO ARE TRADEMARKS OF REGENERON PHARMACEUTICALS.

Professional Seal and Signature

Vendor Name: GENSLER
Vendor Project No.: 006.3608.000
Discipline: ARCHITECTURE Drawn By: GENSLER
CONSTRUCTION PLAN - 1ST FLOOR

Scale: As indicated Floor: 1ST FLOOR