

777 Old Saw Mill River Road  
Tarrytown, NY 10591-6707  
T: 914.847.7400  
F: 914.847.7991  
www.regeneron.com

Building #17  
Campus Expansion Child  
Day-care Center

899 Old Saw Mill River Road  
Mount Pleasant, NY 10591

Project No. B17-DAYCARE

Architect

**Gensler**

1700 Broadway, Suite 400  
New York, NY 10019  
(212) 492-1400 Phone  
(212) 492-1472 Fax

Structural Engineer

Thornton Tomasetti  
120 Broadway, 15th Floor  
New York, NY 10271  
(917) 661-7800 Phone  
(917) 661-7801 Fax

MEP / IT / Security Engineer

Cosentini Associates

498 Seventh Avenue  
New York, NY 10018  
(212) 615-3600 Phone  
(212) 615-3700 Fax

Civil Engineer

JMC


120 Bedford Road  
Armonk, NY 10504  
(914) 273-5225 Phone  
(914) 273-2102 Fax

Landscape Architect

Langan

21 Penn Plaza, 360 West 31st Street, 8th Floor  
New York, NY 10001  
(212) 479-5400 Phone  
(212) 479-5444 Fax

Key Plan

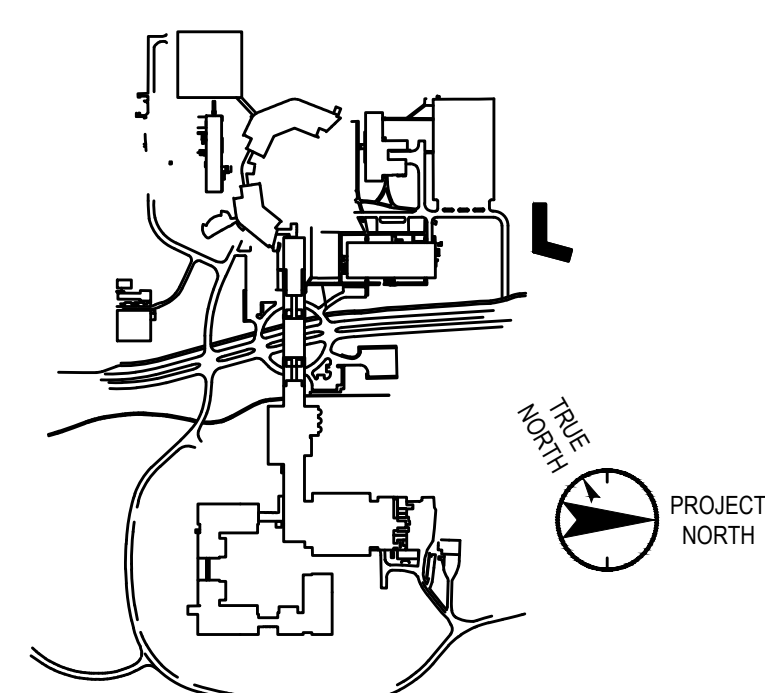

No. Date Description

0 05.20.2022 ISSUED FOR PERMIT  
1 06.20.2022 100% CONSTRUCTION DOCUMENTS  
2 07.01.2022 100% CONSTRUCTION DOCUMENTS-1

Plot Date: 07.01.2022

ALL DRAWINGS AND WRITTEN MATERIALS REPRESENTED ON THIS SHEET CONSTITUTE THE  
COPYRIGHTED WORK AND ARE THE SOLE PROPERTY OF REGENERON PHARMACEUTICALS.  
THIS SHEET MAY NOT BE REPRODUCED OR COPIED IN WHOLE OR IN PART, NOR MAY ANY  
OF THE DRAWINGS OR WRITTEN MATERIALS APPEARING HEREON BE REPRODUCED INTO  
ANOTHER WORK FOR ANY REASON WITHOUT THE WRITTEN CONSENT OF REGENERON  
PHARMACEUTICALS. THE USER MAY NOT BE HELD LIABLE FOR THE REPRODUCTION OF  
REGENERON PHARMACEUTICALS. IF REGENERON NAMES OR AUTHORIZED RELEASE OF ANY  
SUCH DOCUMENTS OR INFORMATION PROVIDED TO OTHERS FOR PROFESSIONAL OUTSIDE OF  
THE PROJECT WITHOUT THE EXPRESS WRITTEN CONSENT OF REGENERON PHARMACEUTICALS.  
REGENERON ASSUMES FULL RESPONSIBILITY FOR ANY AND ALL RISKS INVOLVED IN SUCH  
RELEASE.

Professional Seal and Signature

Vendor Name: COSENTINI

Vendor Project No.: 210104

Discipline: Drawn By:


MECHANICAL  
RISER  
DIAGRAM

Scale: NTS

Flow:


M-700

NOTE:  
REFER TO DRAWING M-701 TO M-703 FOR ADDITIONAL VRF PIPING AND WIRING DETAILS

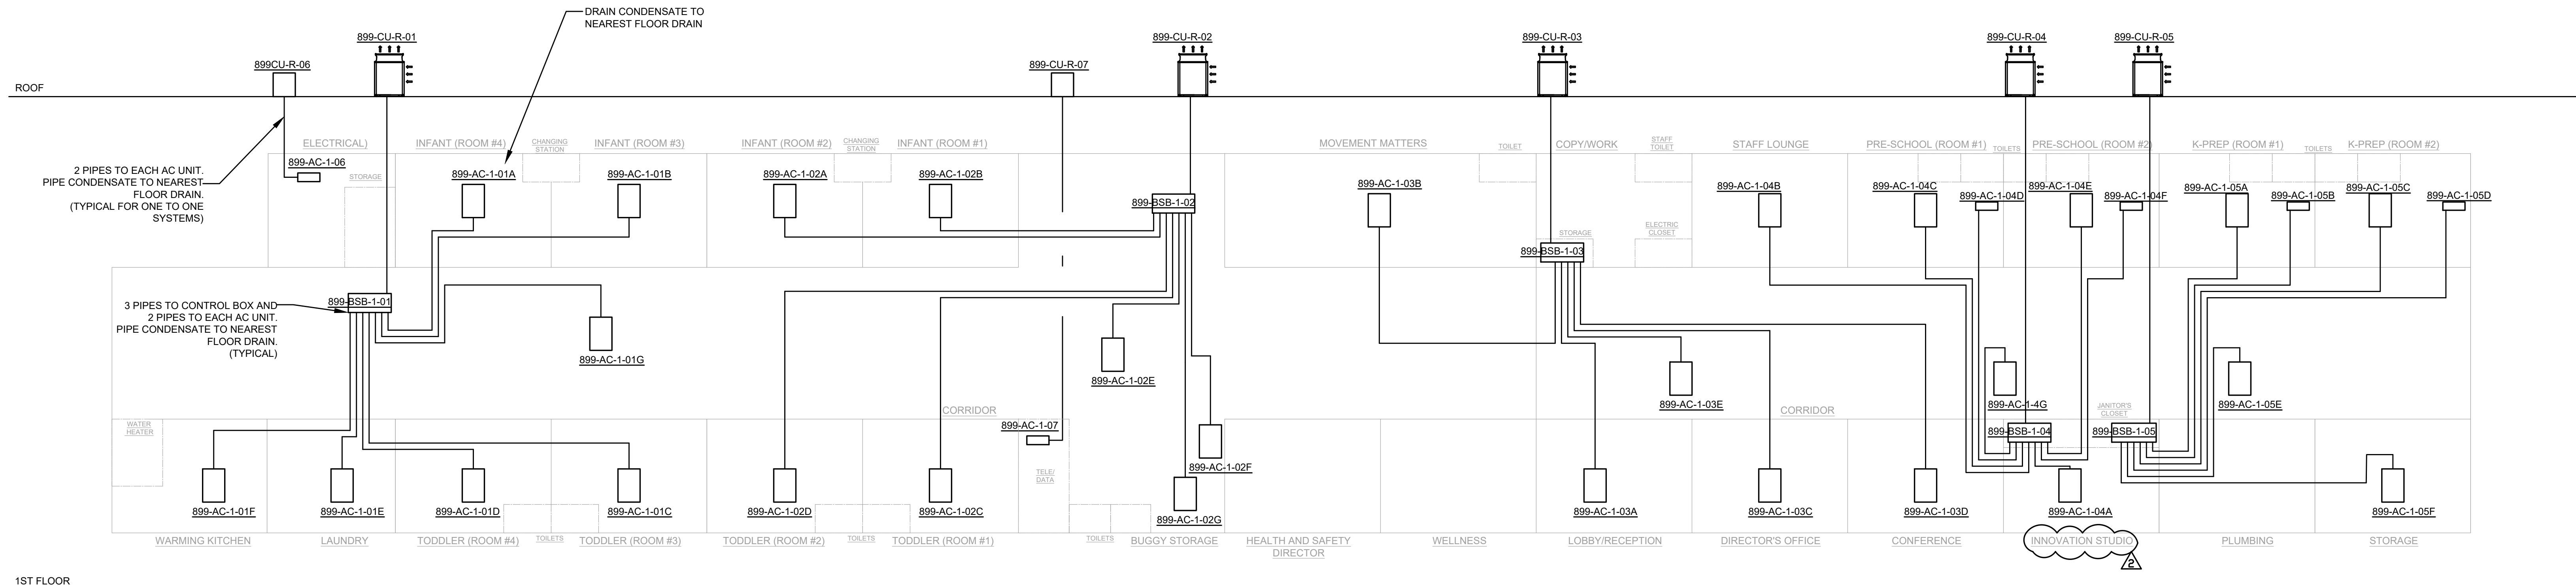

REFRIGERANT RISER DIAGRAM

NOTE:  
REFER TO DRAWING M-100 FOR ADDITIONAL DUCT SIZING

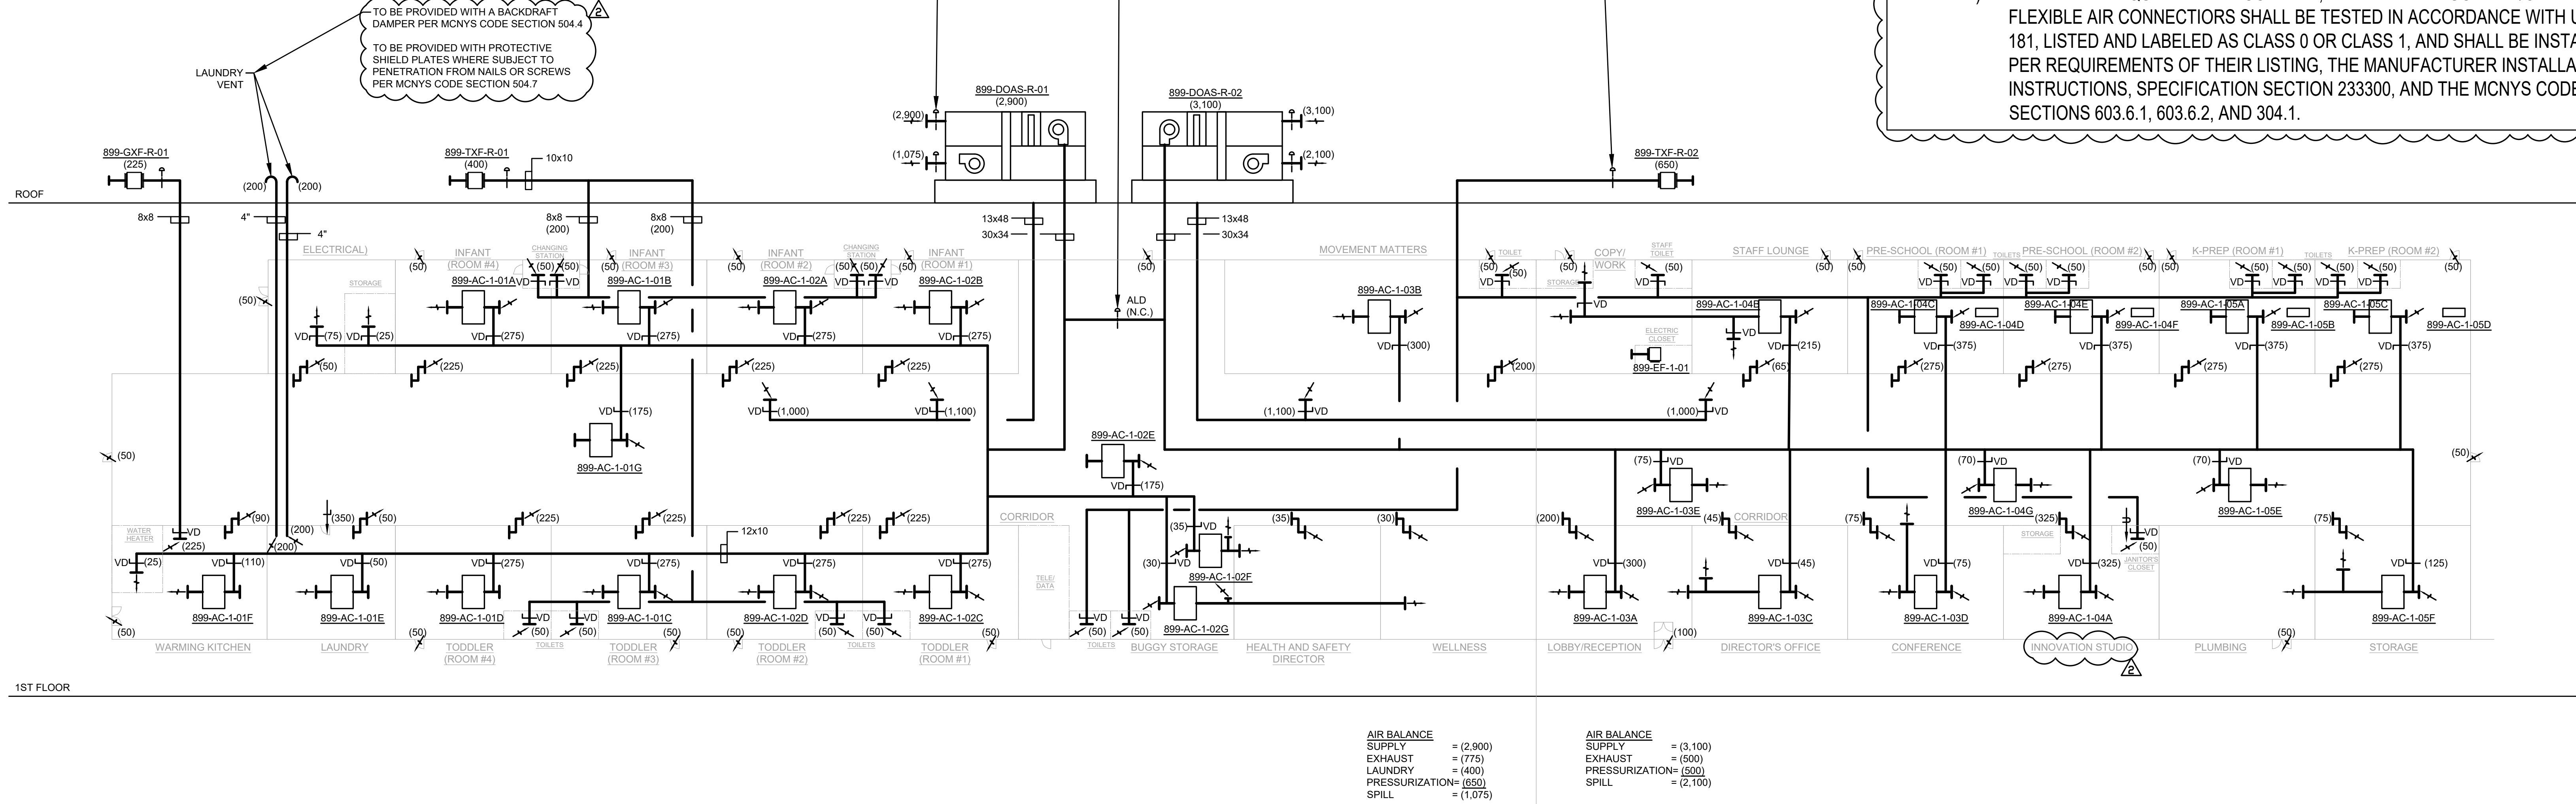

AIR RISER DIAGRAM

TO THE BEST OF MY KNOWLEDGE, BELIEF AND  
PROFESSIONAL JUDGMENT, THESE PLANS AND  
SPECIFICATIONS ARE IN COMPLIANCE WITH THE  
2020 ENERGY CONSERVATION CODE OF NYS

This plan is approved only for work indicated on the  
application specification sheet. All other matters shown are  
not to be relied upon, or to be considered as either being  
approved or in accordance with applicable codes.

Alterations or additions to this engineering document  
by an unlicensed person is a violation of Chapter 16,  
Title VIII, Article 145 § 7209.2 of the New York  
State Education Law.