

Yonkers GCG Restoration

PARKING GARAGE

118 New Main St,
Yonkers, NY 10701

SUBMISSIONS / REVISIONS
BID DOCUMENTS
04/11/2022

NO.	DESCRIPTION	DATE
1	ADDENDUM #2	9/21/22

DRAWN: JC/VLJ
REVIEWED: RP
DATE: 04/11/2022


SHEET TITLE:
TOP TIER DEMOLITION PLAN

SHEET NO.


DO.6

KEYNOTE DEMOLITION LEGEND	
D-10	EXISTING CONCRETE WALLS, CMU WALLS AND UNDERSIDE OF STRUCTURAL TEES TO BE POWERWASHED THROUGHOUT THE ENTIRE TIER, TYP. REFER TO THE STRUCTURAL/RESTORATIONS DRAWINGS AND COORDINATE.
D-28	POWERWASH ENTIRE CONCRETE EXTERIOR OF THE GARAGE AND PAINT EXISTING CONCRETE SURFACES - COLOR TO BE SELECTED BY ARCHITECT FROM MANUFACTURERS FULL RANGE OF COLOR.
D-29	EXISTING HOLLOW METAL DOOR AND FRAME TO BE REMOVED FOR REPLACEMENT WITH NEW DOOR TO MATCH SIZE AND FUNCTION. PATCH AND PREP FOR NEW DOOR. REFER TO NEW CONSTRUCTION.
D-30	REMOVE PORTION OF MASONRY WALL FOR NEW OPENING. PREP AND REPAIR OPENING FOR NEW CONSTRUCTION. REFER TO STRUCTURAL DRAWINGS. CONTRACTOR TO V.I.F. EXISTING WALL MOUNTED ITEMS SUCH AS ELECTRICAL, LIGHTS, SIGNAGE, FIRE STROBS, ETC. AND COORDINATE RELOCATION WITH NEW CONSTRUCTION.
D-33	METAL PAN STAIRS TO BE SCRAPED AND PREPPED FOR NEW FINISH. REFER TO STRUCTURE DRAWINGS FOR FURTHER INFORMATION.
D-35	REMOVE ALL EXISTING SIGNS THROUGHOUT AND COORDINATE WITH NEW.
D-40	REMOVE EXISTING DAMAGED LOUVER. REPLACE WITH NEW TO MATCH.
D-42	ALL EXTERIOR SIGNAGE TO BE REMOVED WITHOUT DAMAGE FOR REINSTALLATION IN NEW CONSTRUCTION.
D-43	REMOVE OVERGROWN VEGETATION. REPAIR LOUVER IF NECESSARY.

DEMOLITION LEGEND	
	EXISTING WALL TO REMAIN
	EXISTING WALL OR ITEMS TO BE REMOVED.
	EXISTING DOOR TO REMAIN
	EXISTING DOOR, FRAME & HARDWARE TO BE REMOVED.
	EXISTING STRIPING TO BE REMOVED.
	DEMOLITION KEYNOTE TAG
	VIEW NUMBER (IMAGE INDICATOR)
	SHEET NUMBER
	NOT IN CONTRACT

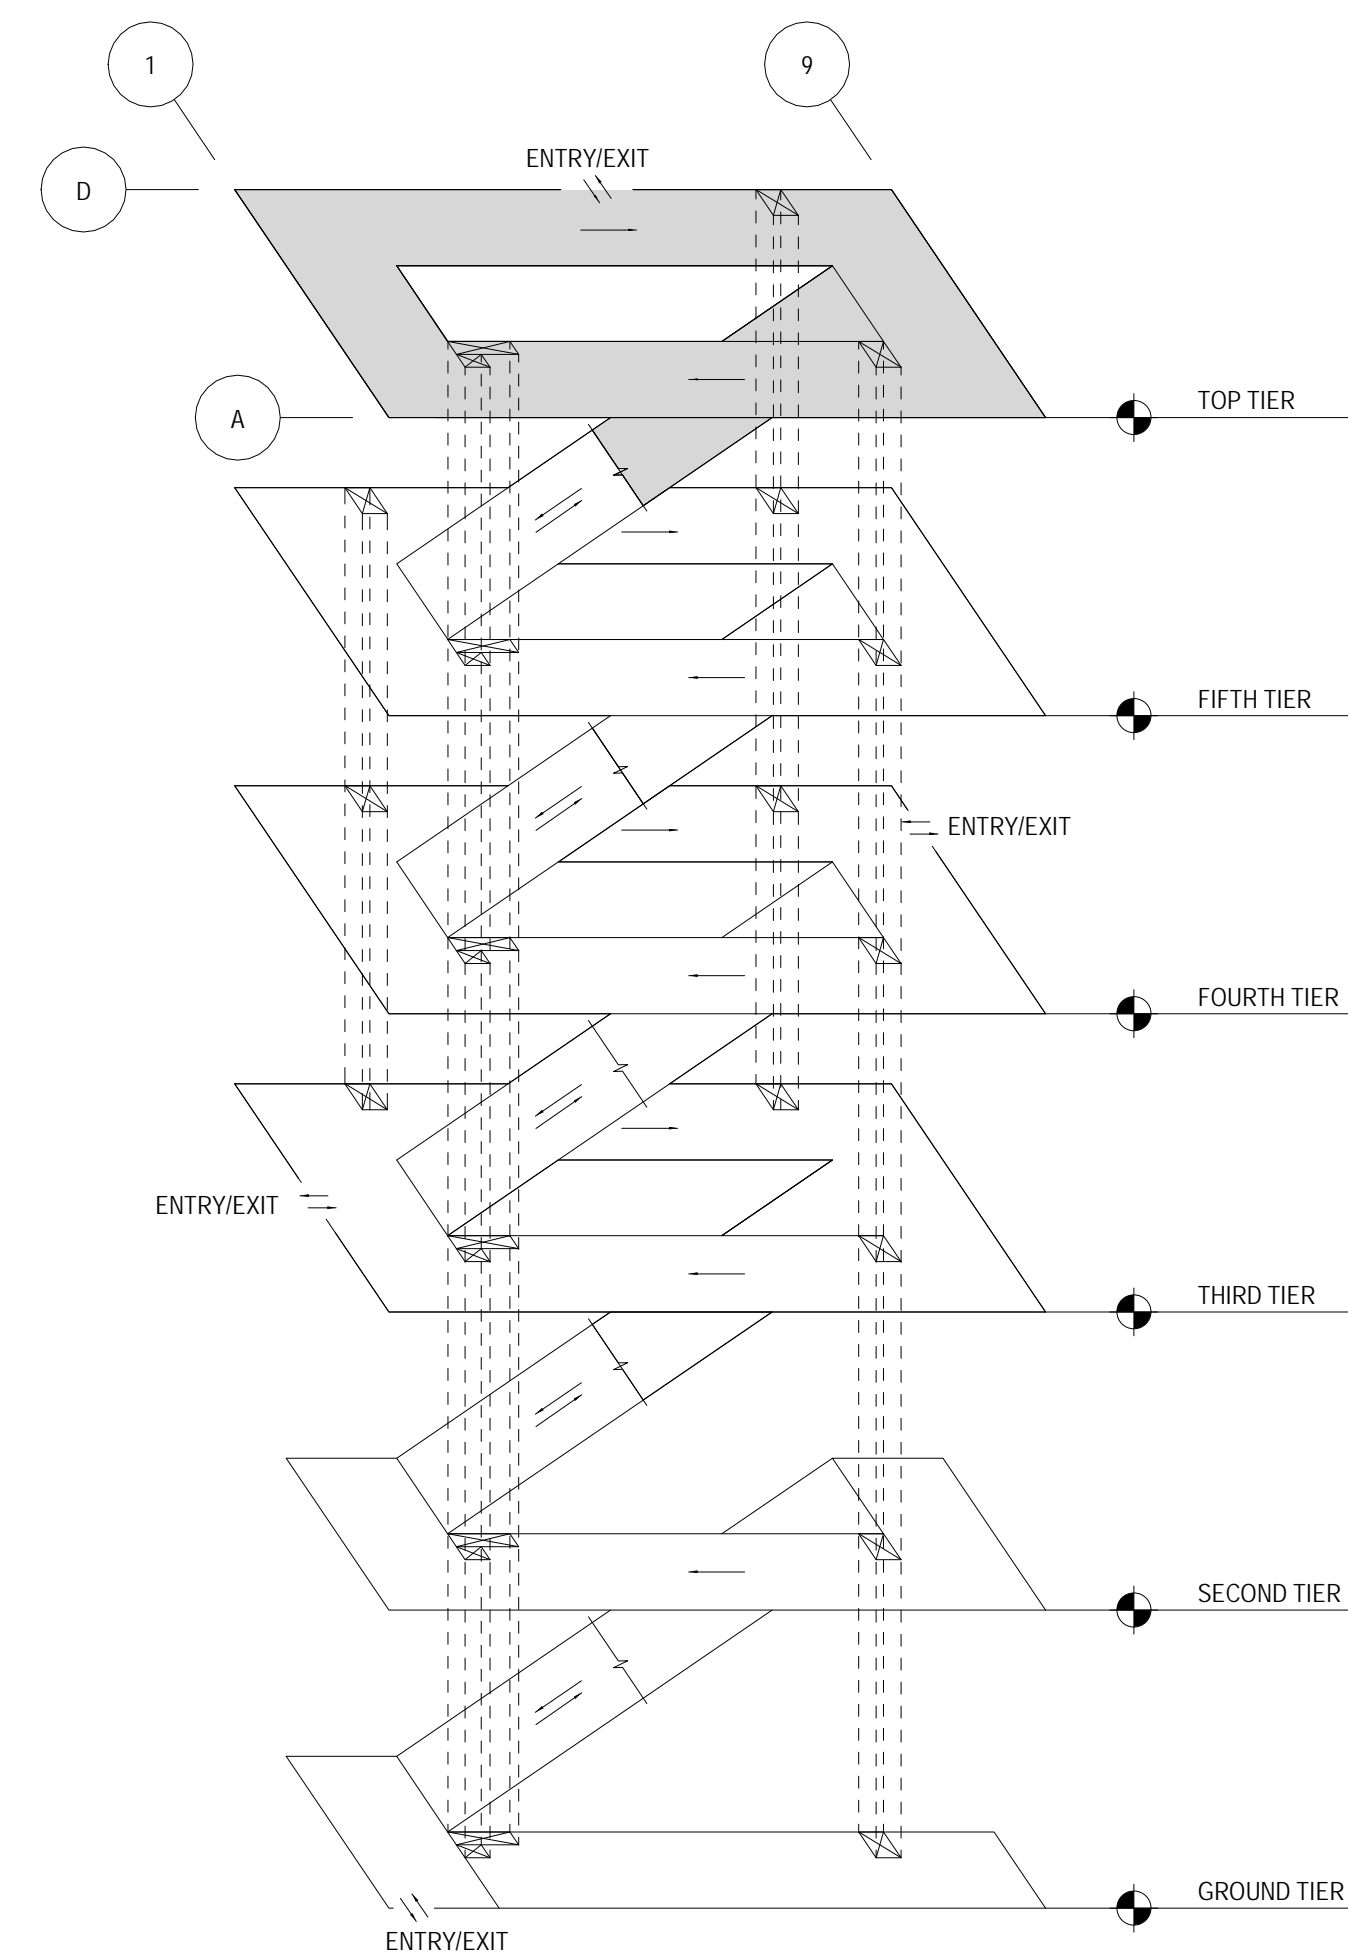

ISOMETRIC - TOP

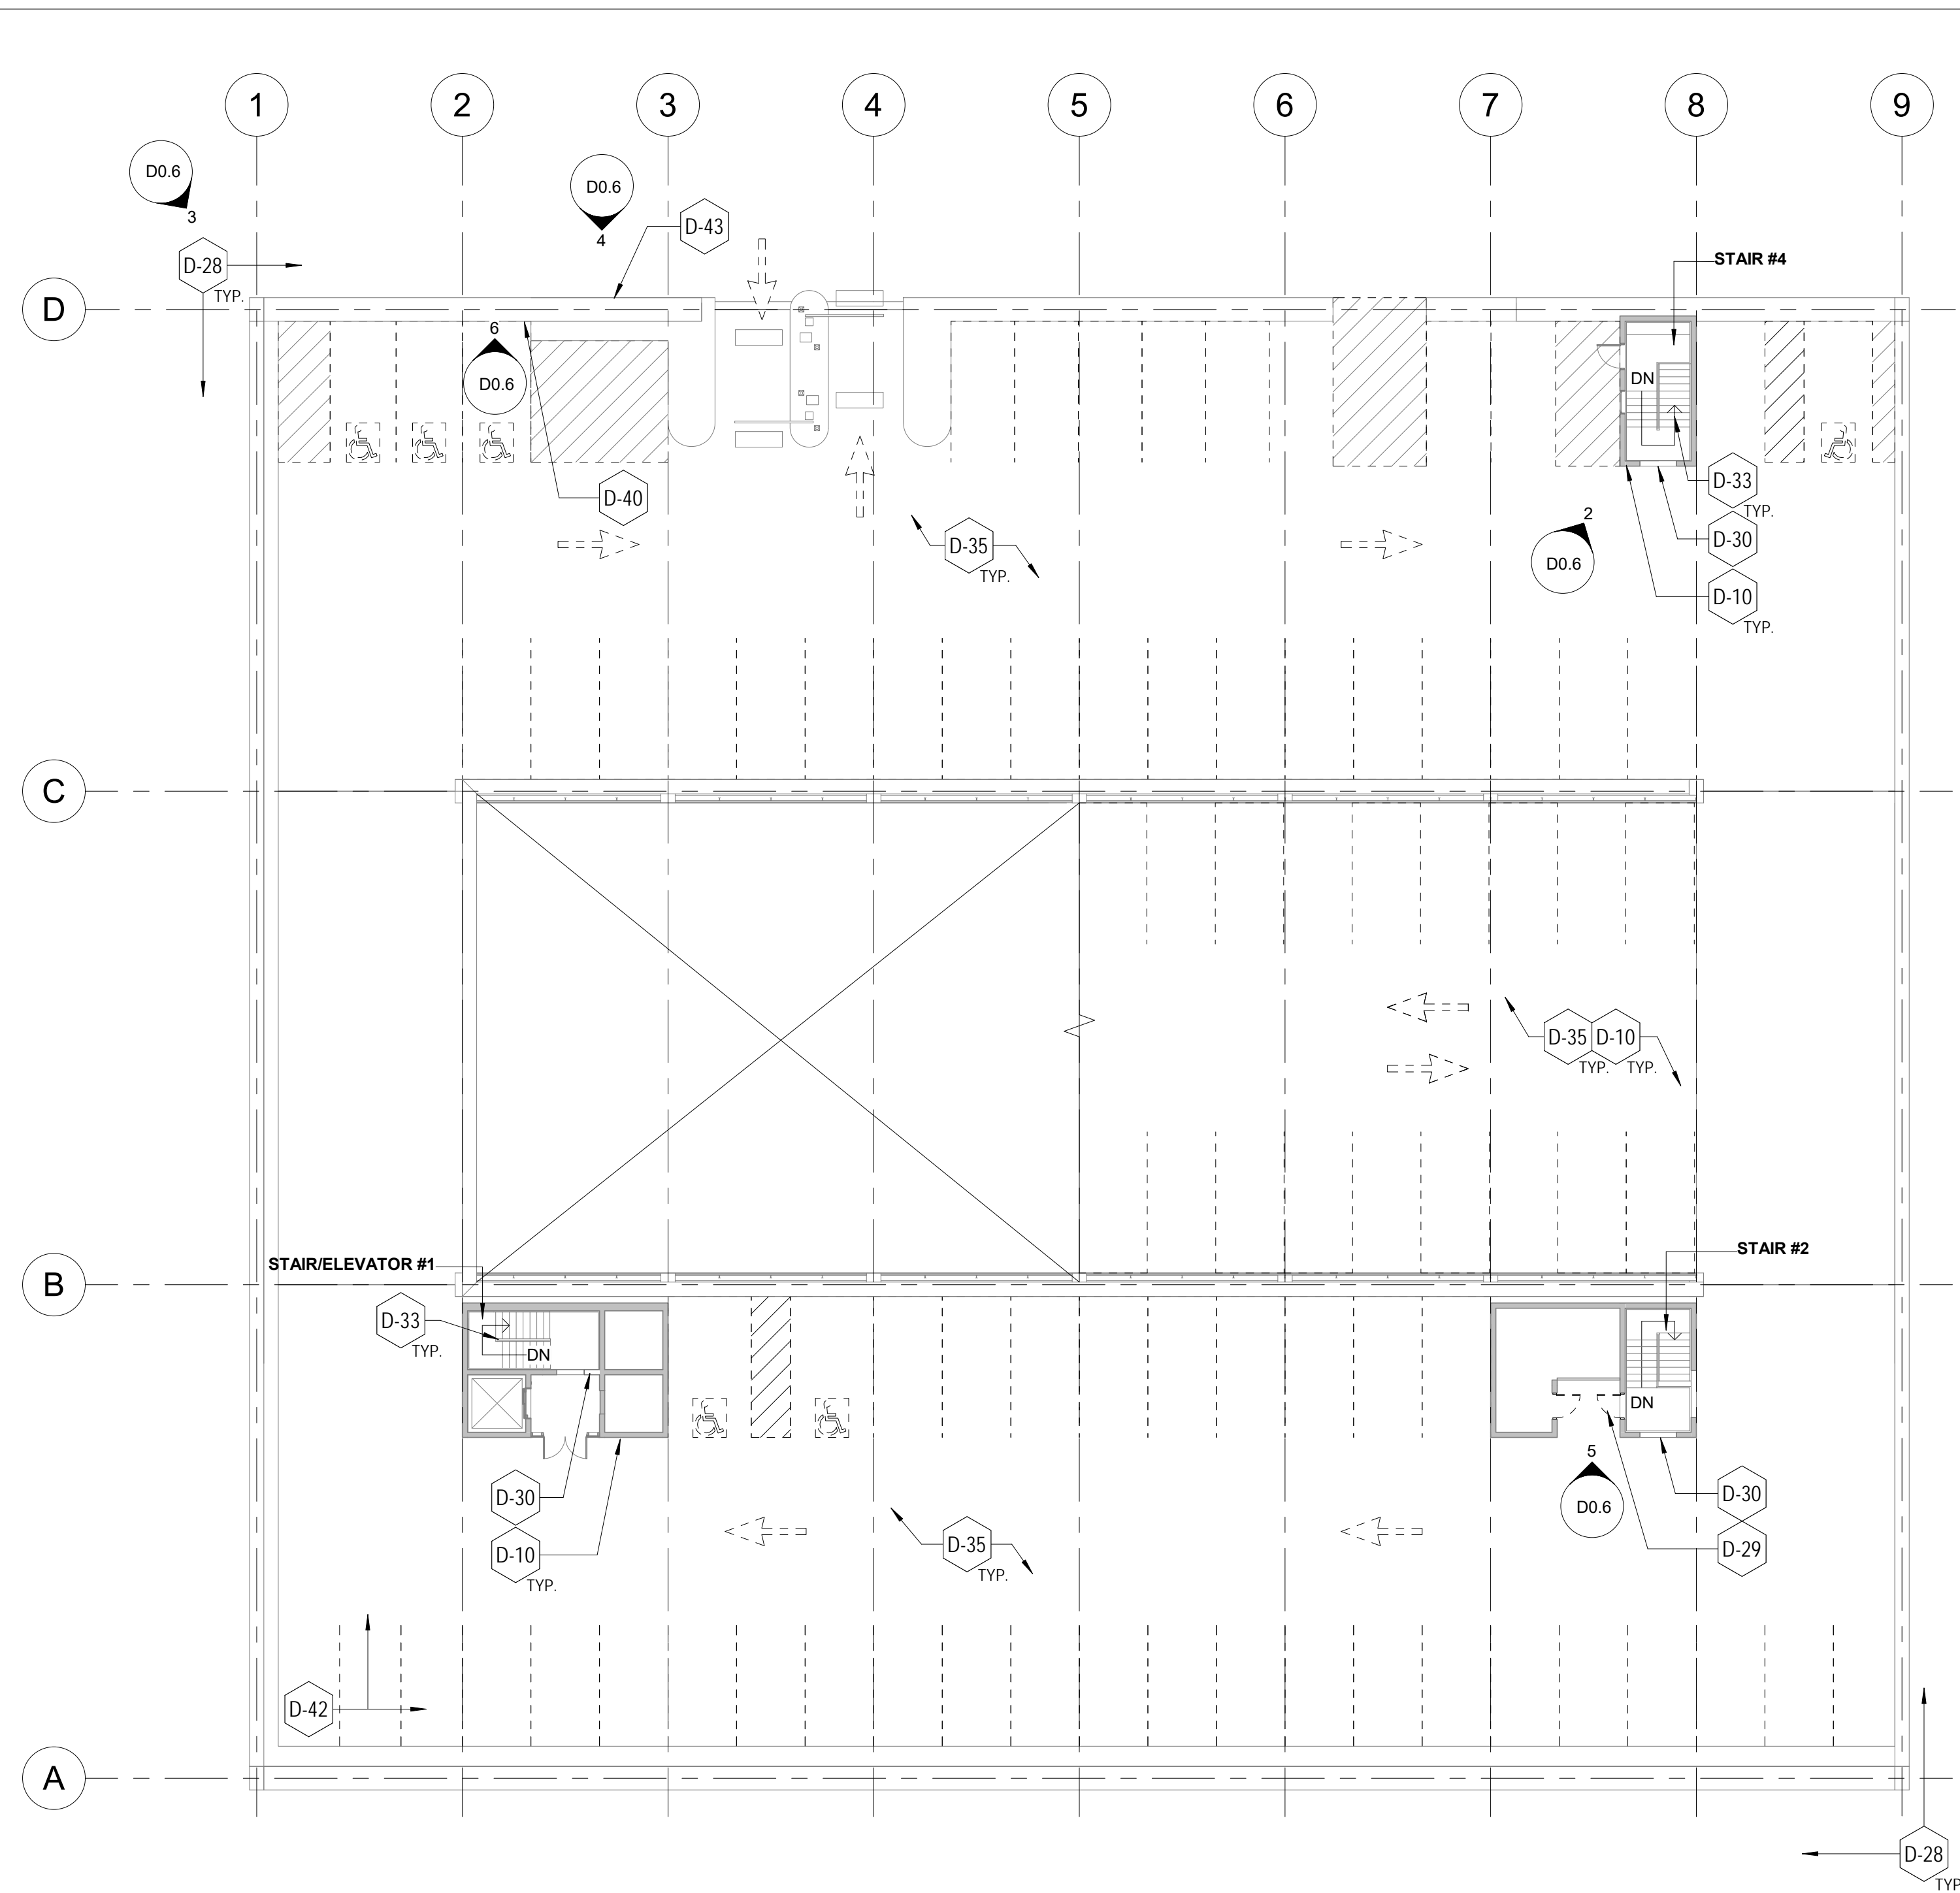

1 TOP TIER DEMOLITION PLAN
D0.6 1/16" = 1'-0"



2 TOP TIER STAIR TOWER #4
D0.6 Not To Scale




3 ENTRY TO 5TH TIER STAIR #3
D0.6 Not To Scale



4 OVERGROWN VEGETATION INTO LOUVER
D0.6 Not To Scale



6 DAMAGE LOUVER
D0.6 Not To Scale

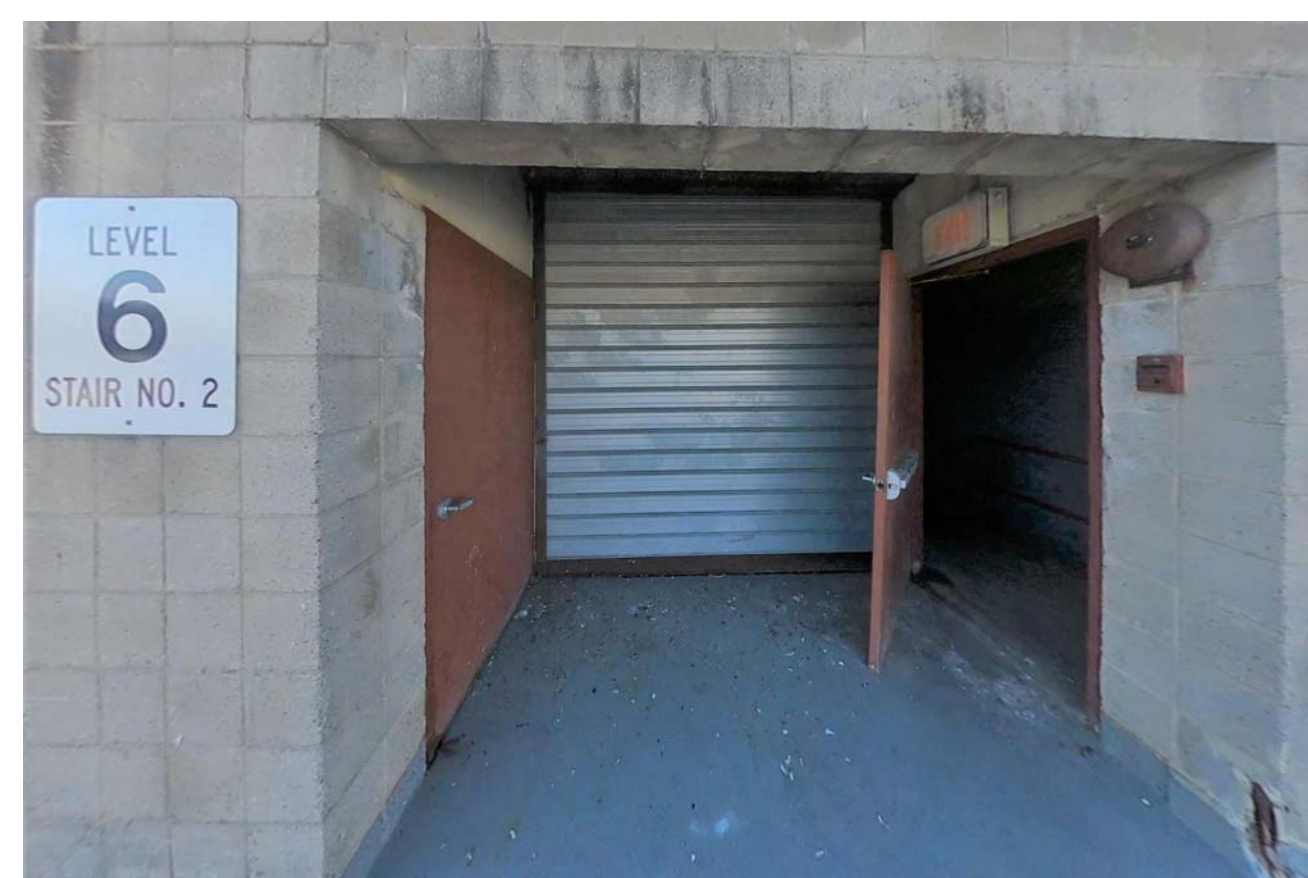

5 TOP TIER STAIR #2 ENTRY
D0.6 Not To Scale