
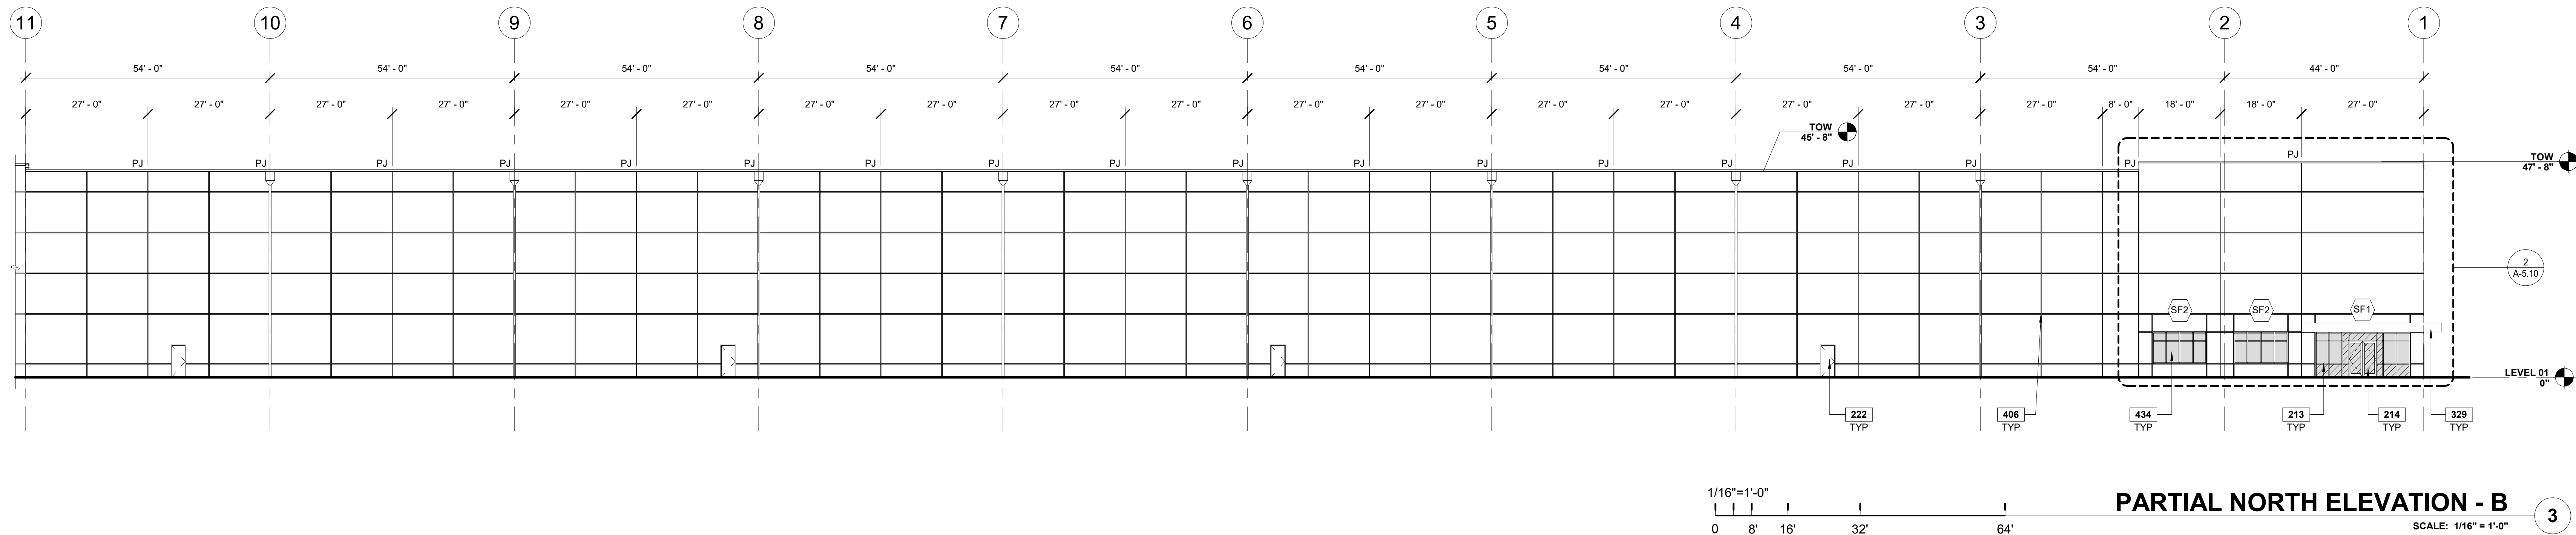
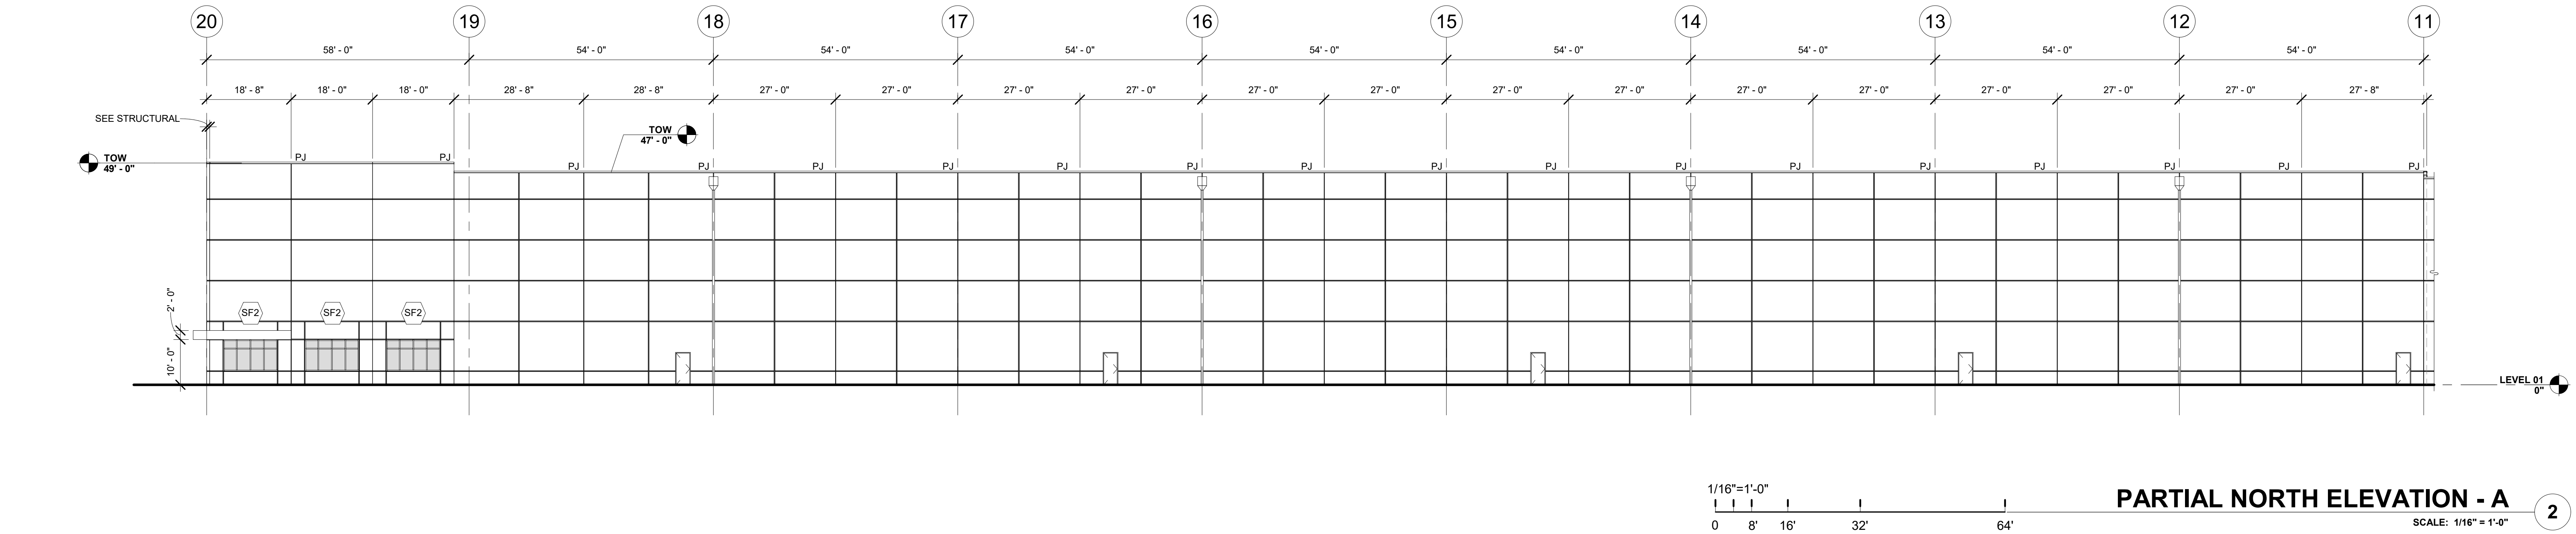


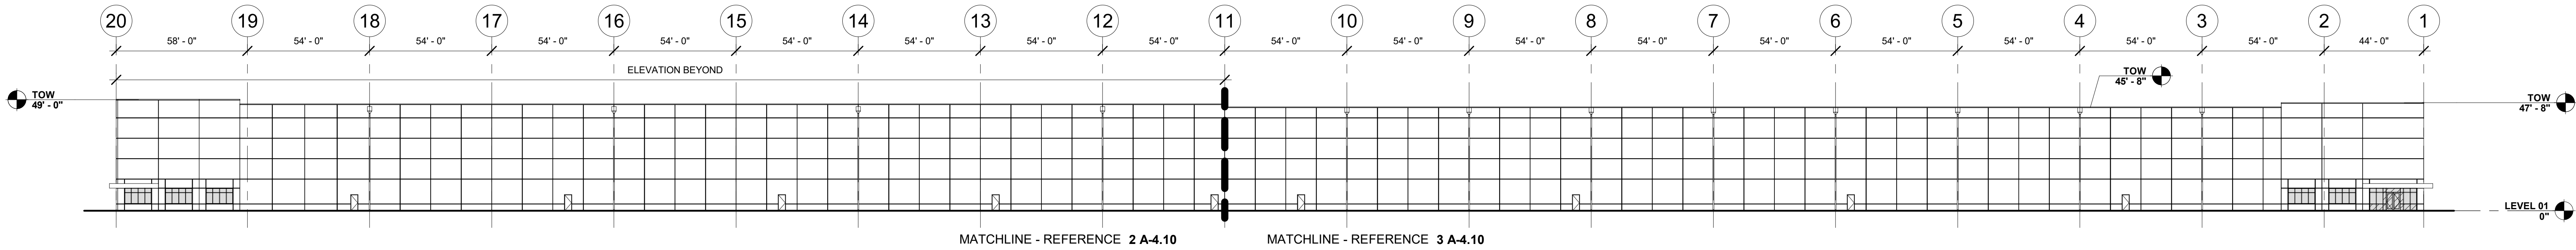

NOTES

- SEE SHEET G-0.02 FOR GENERAL NOTES, SYMBOLS & ABBREVIATIONS.
TOW = TOP OF CONCRETE + 1-1/2" BLOCKING
- 213 ALUMINUM STOREFRONT SYSTEM. SEE SCHEDULE FOR DETAILS.
214 ALUMINUM STOREFRONT DOOR. SEE SCHEDULE FOR DETAILS.
222 HOLLOW METAL DOOR AND FRAME, PAINTED. SEE SCHEDULE FOR DETAILS.
329 METAL CANOPY.
406 TYPE 'B' 2-3/4" x 3/4" REVEAL.
434 PUNCHED WINDOWS. SEE SCHEDULE FOR DETAILS.



GLAZING LEGEND

- GLASS:
- GL-01 INSULATED GLAZING UNIT
- GL-02 TEMPERED SAFETY GLASS
- GLAZING TYPE

SEAL

JOSEPH V. DIGIORGIO | NY: 042948

KEY PLAN

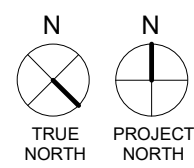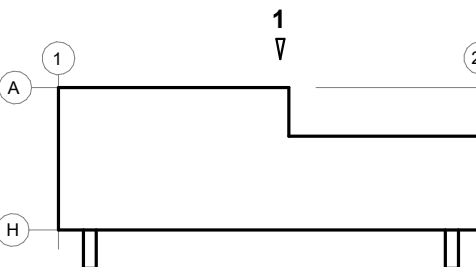

SUBMITTALS		
NO.	DATE	DESCRIPTION
0	05.27.2022	PROGRESS SET

SHEET NO.

A-4.10