
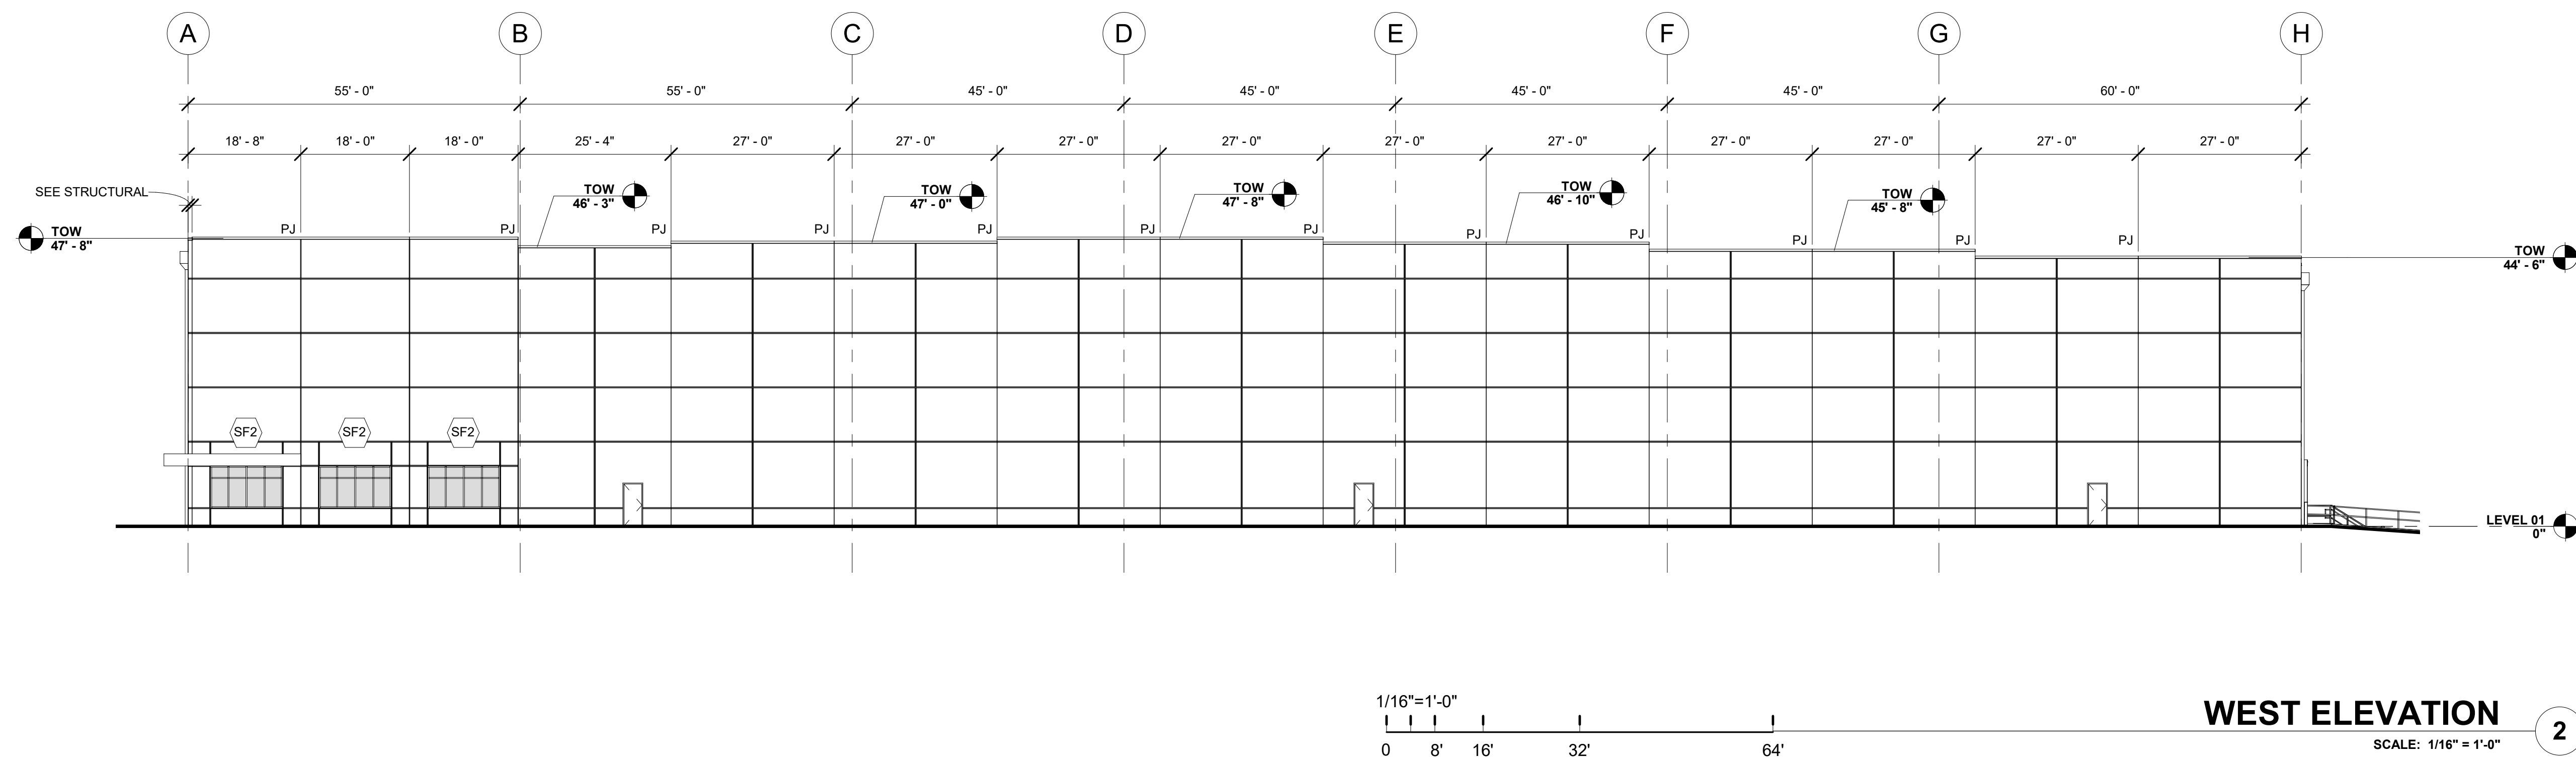


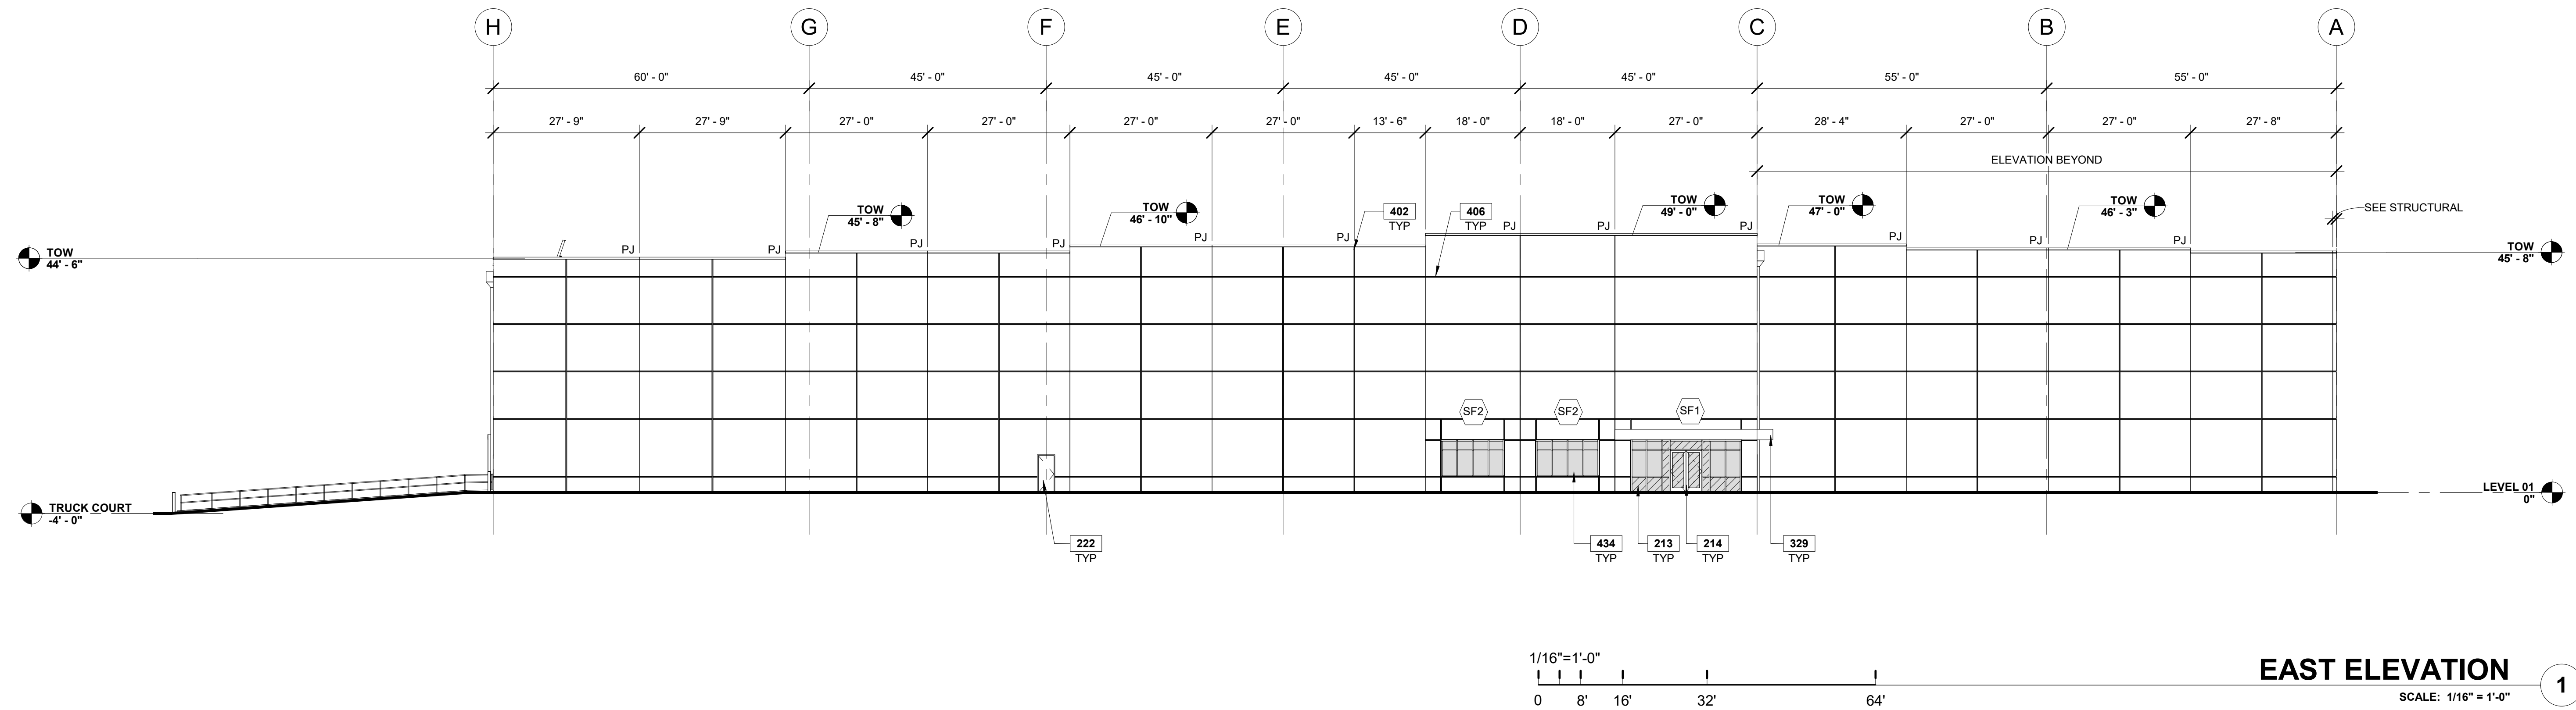

## NOTES

SEE SHEET G-0.02 FOR GENERAL NOTES, SYMBOLS & ABBREVIATIONS  
TOW = TOP OF CONCRETE + 1-1/2" BLOCKING

TOW = TOP OF CONCRETE + 1-1/2" BLOCKING

- 213 ALUMINUM STOREFRONT SYSTEM. SEE SCHEDULE FOR DETAILS.  
214 ALUMINUM STOREFRONT DOOR. SEE SCHEDULE FOR DETAILS.  
222 HOLLOW METAL DOOR AND FRAME, PAINTED. SEE SCHEDULE FOR DETAILS.  
329 METAL CANOPY.  
402 CONCRETE PANEL JOINT. SEE PANEL DRAWINGS.  
406 TYPE 'B' 2-3/4" x 3/4" REVEAL.  
434 PUNCHED WINDOWS. SEE SCHEDULE FOR DETAILS

## GLAZING LEGEND

GLASS:

- |                                                                                       |                                 |
|---------------------------------------------------------------------------------------|---------------------------------|
|  | GL-01<br>INSULATED GLAZING UNIT |
|  | GL-02<br>TEMPERED SAFETY GLASS  |
|  | GLAZING TYPE                    |