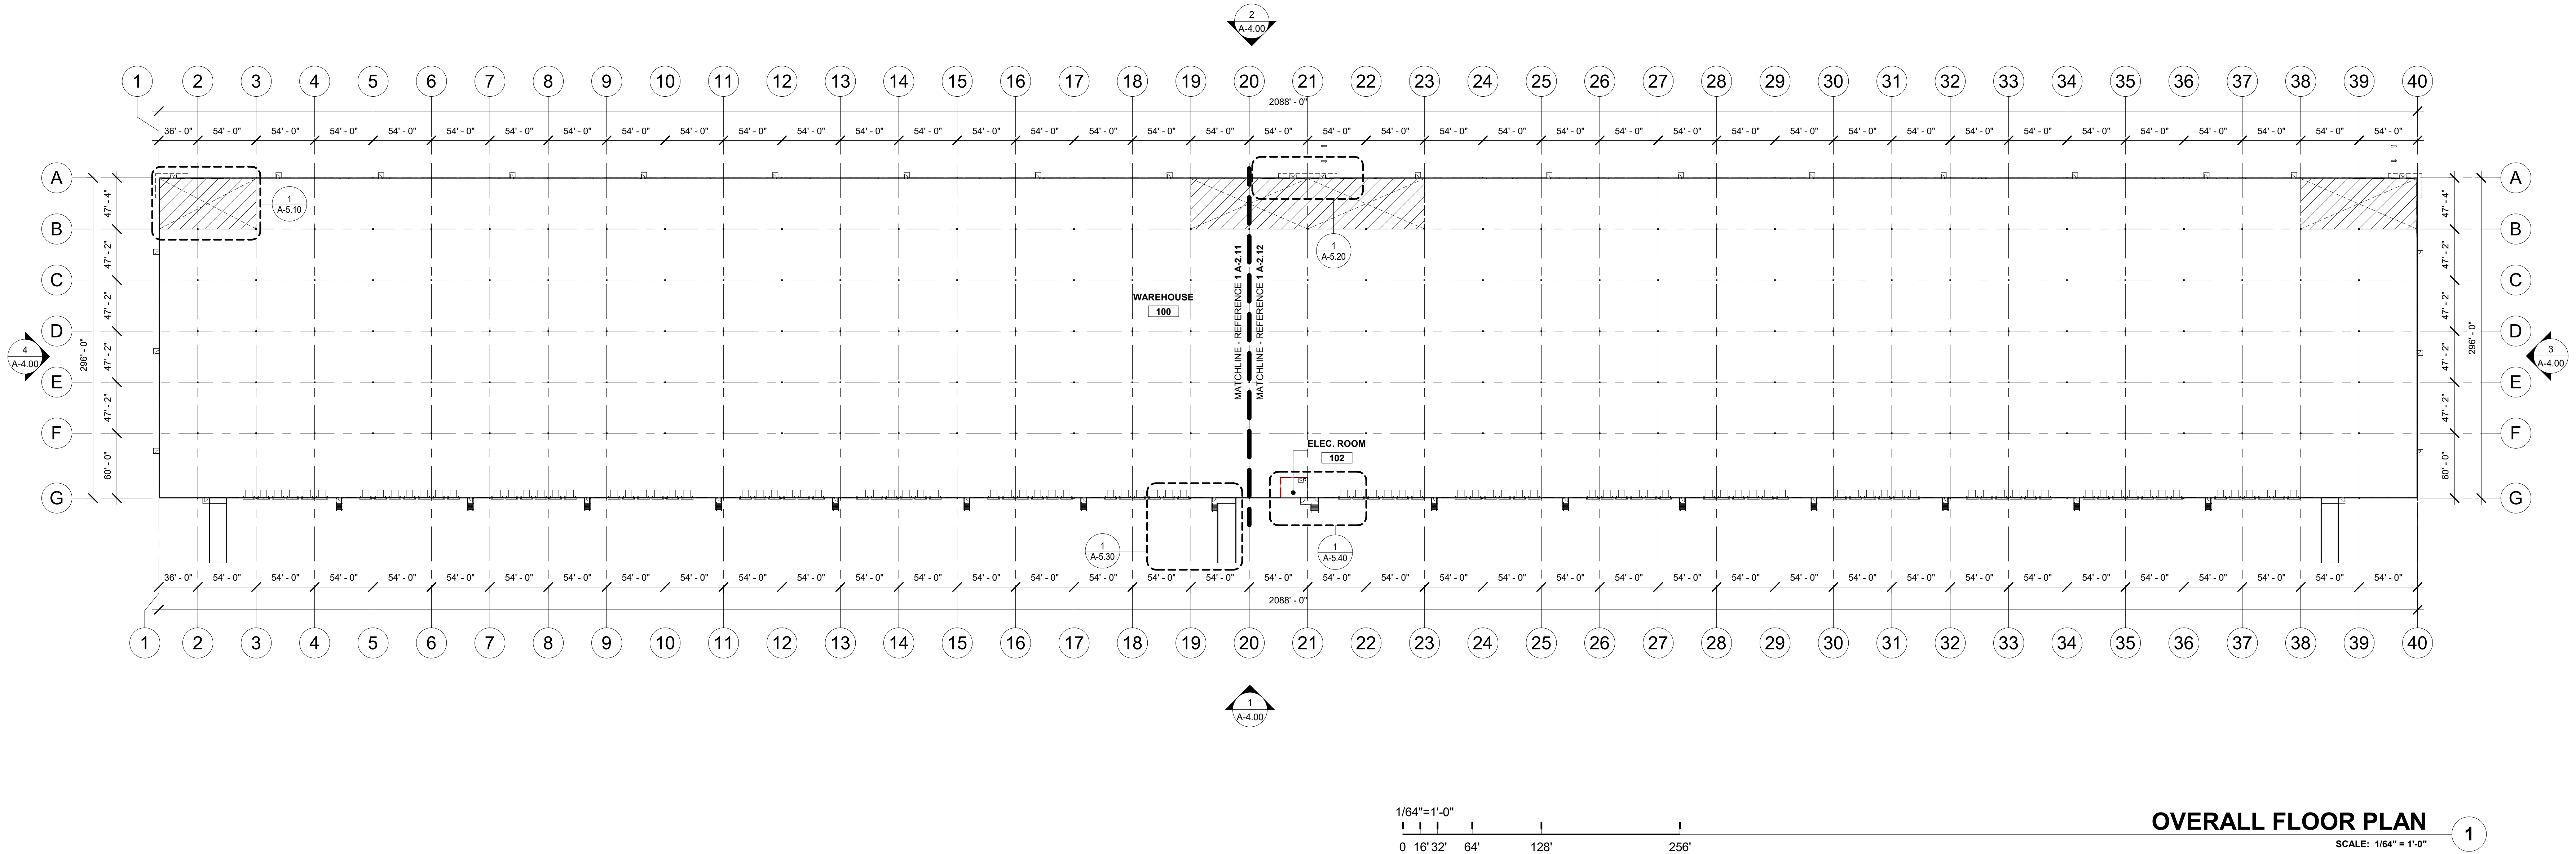


O.	DATE	DESCRIPTION
	05.27.2022	PROGRESS SET

[illegible]

SEE SHEET G-0.02 FOR GENERAL NOTES

 VAPOR BARRIER MATCH LINE

 K.O. KNOCK OUT

SEE PARTITION TYPES AND DETAILS FOR MORE INFORMATION

 1 HOUR FIRE RATED PARTITION

☐ NON-RATED METAL STUD PARTITION



NON-RATED CMU PARTITION