


SUBMITTALS		
NO.	DATE	DESCRIPTION
1	05.27.2022	PROGRESS SET

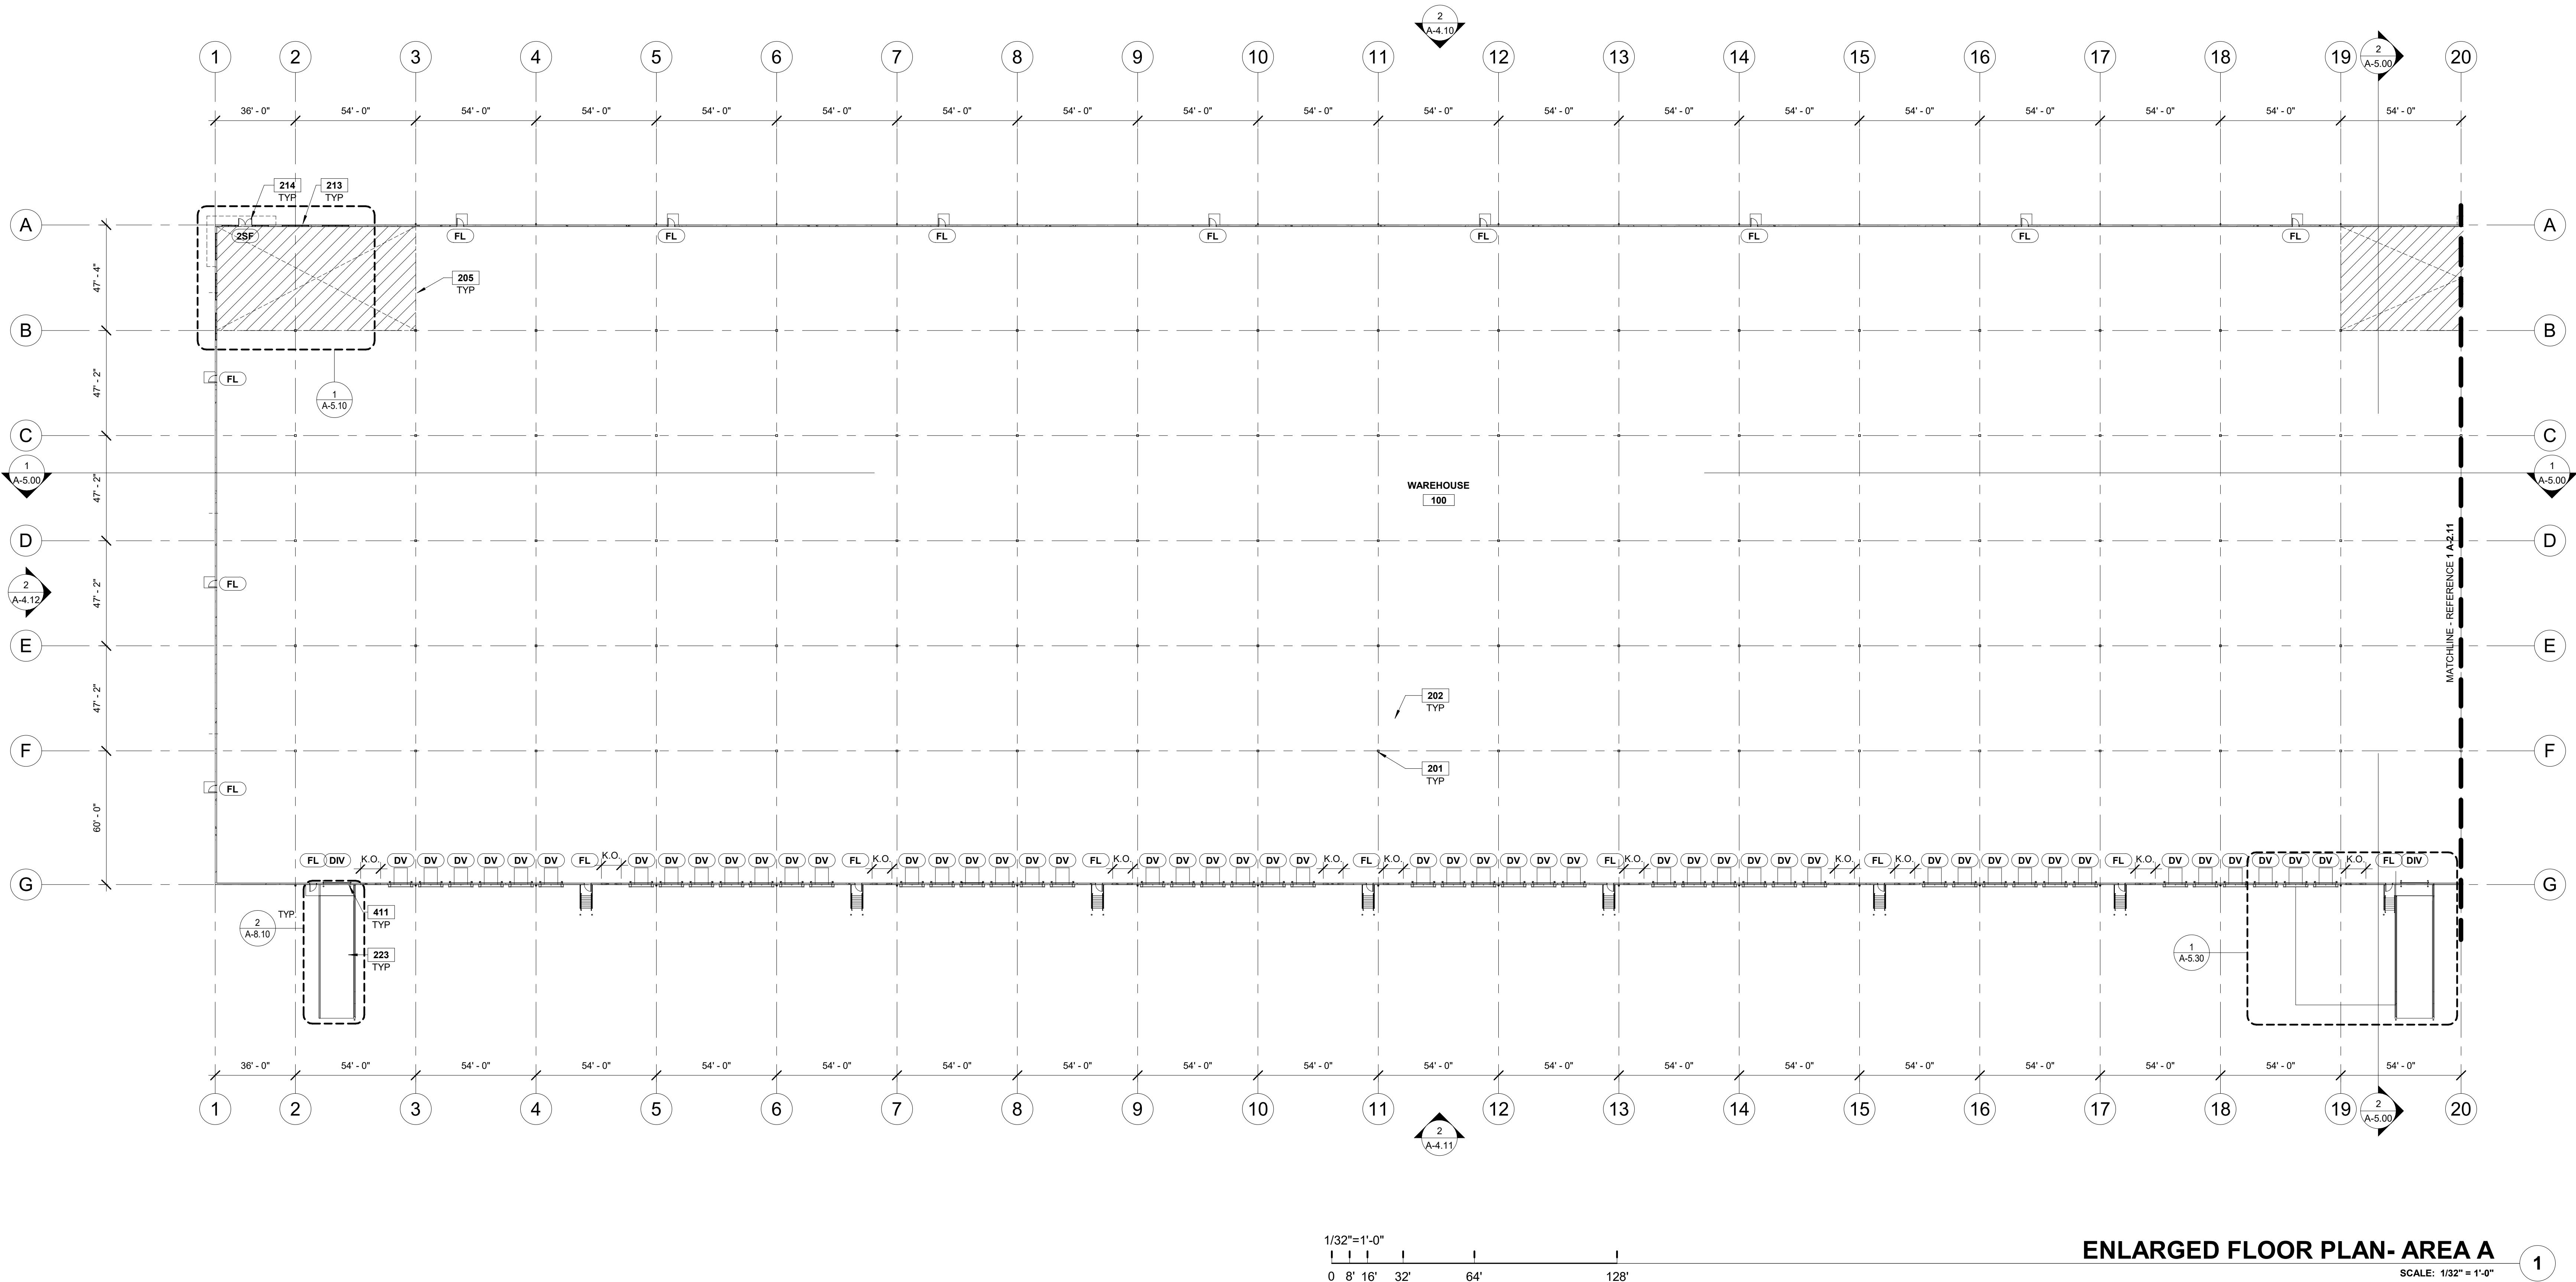

NOTES

SEE SHEET G-0.02 FOR GENERAL NOTES

- 201 STRUCTURAL COLUMN, SEE STRUCTURAL DRAWINGS. COLUMNS TO BE PAINTED SAFETY YELLOW TO 12'-0" A.F.F.
- 202 CONCRETE SLAB, SEE STRUCTURAL DRAWINGS FOR SLAB DESIGN.
- 205 LINE OF FUTURE OFFICE AREA UNDER SEPARATE BUILDING PERMIT.
- 213 ALUMINUM STOREFRONT SYSTEM, SEE SCHEDULE FOR DETAILS.
- 214 ALUMINUM STOREFRONT DOOR, SEE SCHEDULE FOR DETAILS.
- 223 CONCRETE EXTERIOR DRIVE-IN RAMP.
- 411 12'-0" WIDE x 14'-0" HIGH DRIVE-IN DOOR.

FLOOR PLAN LEGEND

- VAPOR BARRIER
- MATCH LINE
- KNOCK OUT

PARTITION LEGEND

SEE PARTITION TYPES AND DETAILS FOR MORE INFORMATION

- 1 HOUR FIRE RATED PARTITION
- NON-RATED METAL STUD PARTITION
- NON-RATED CMU PARTITION