
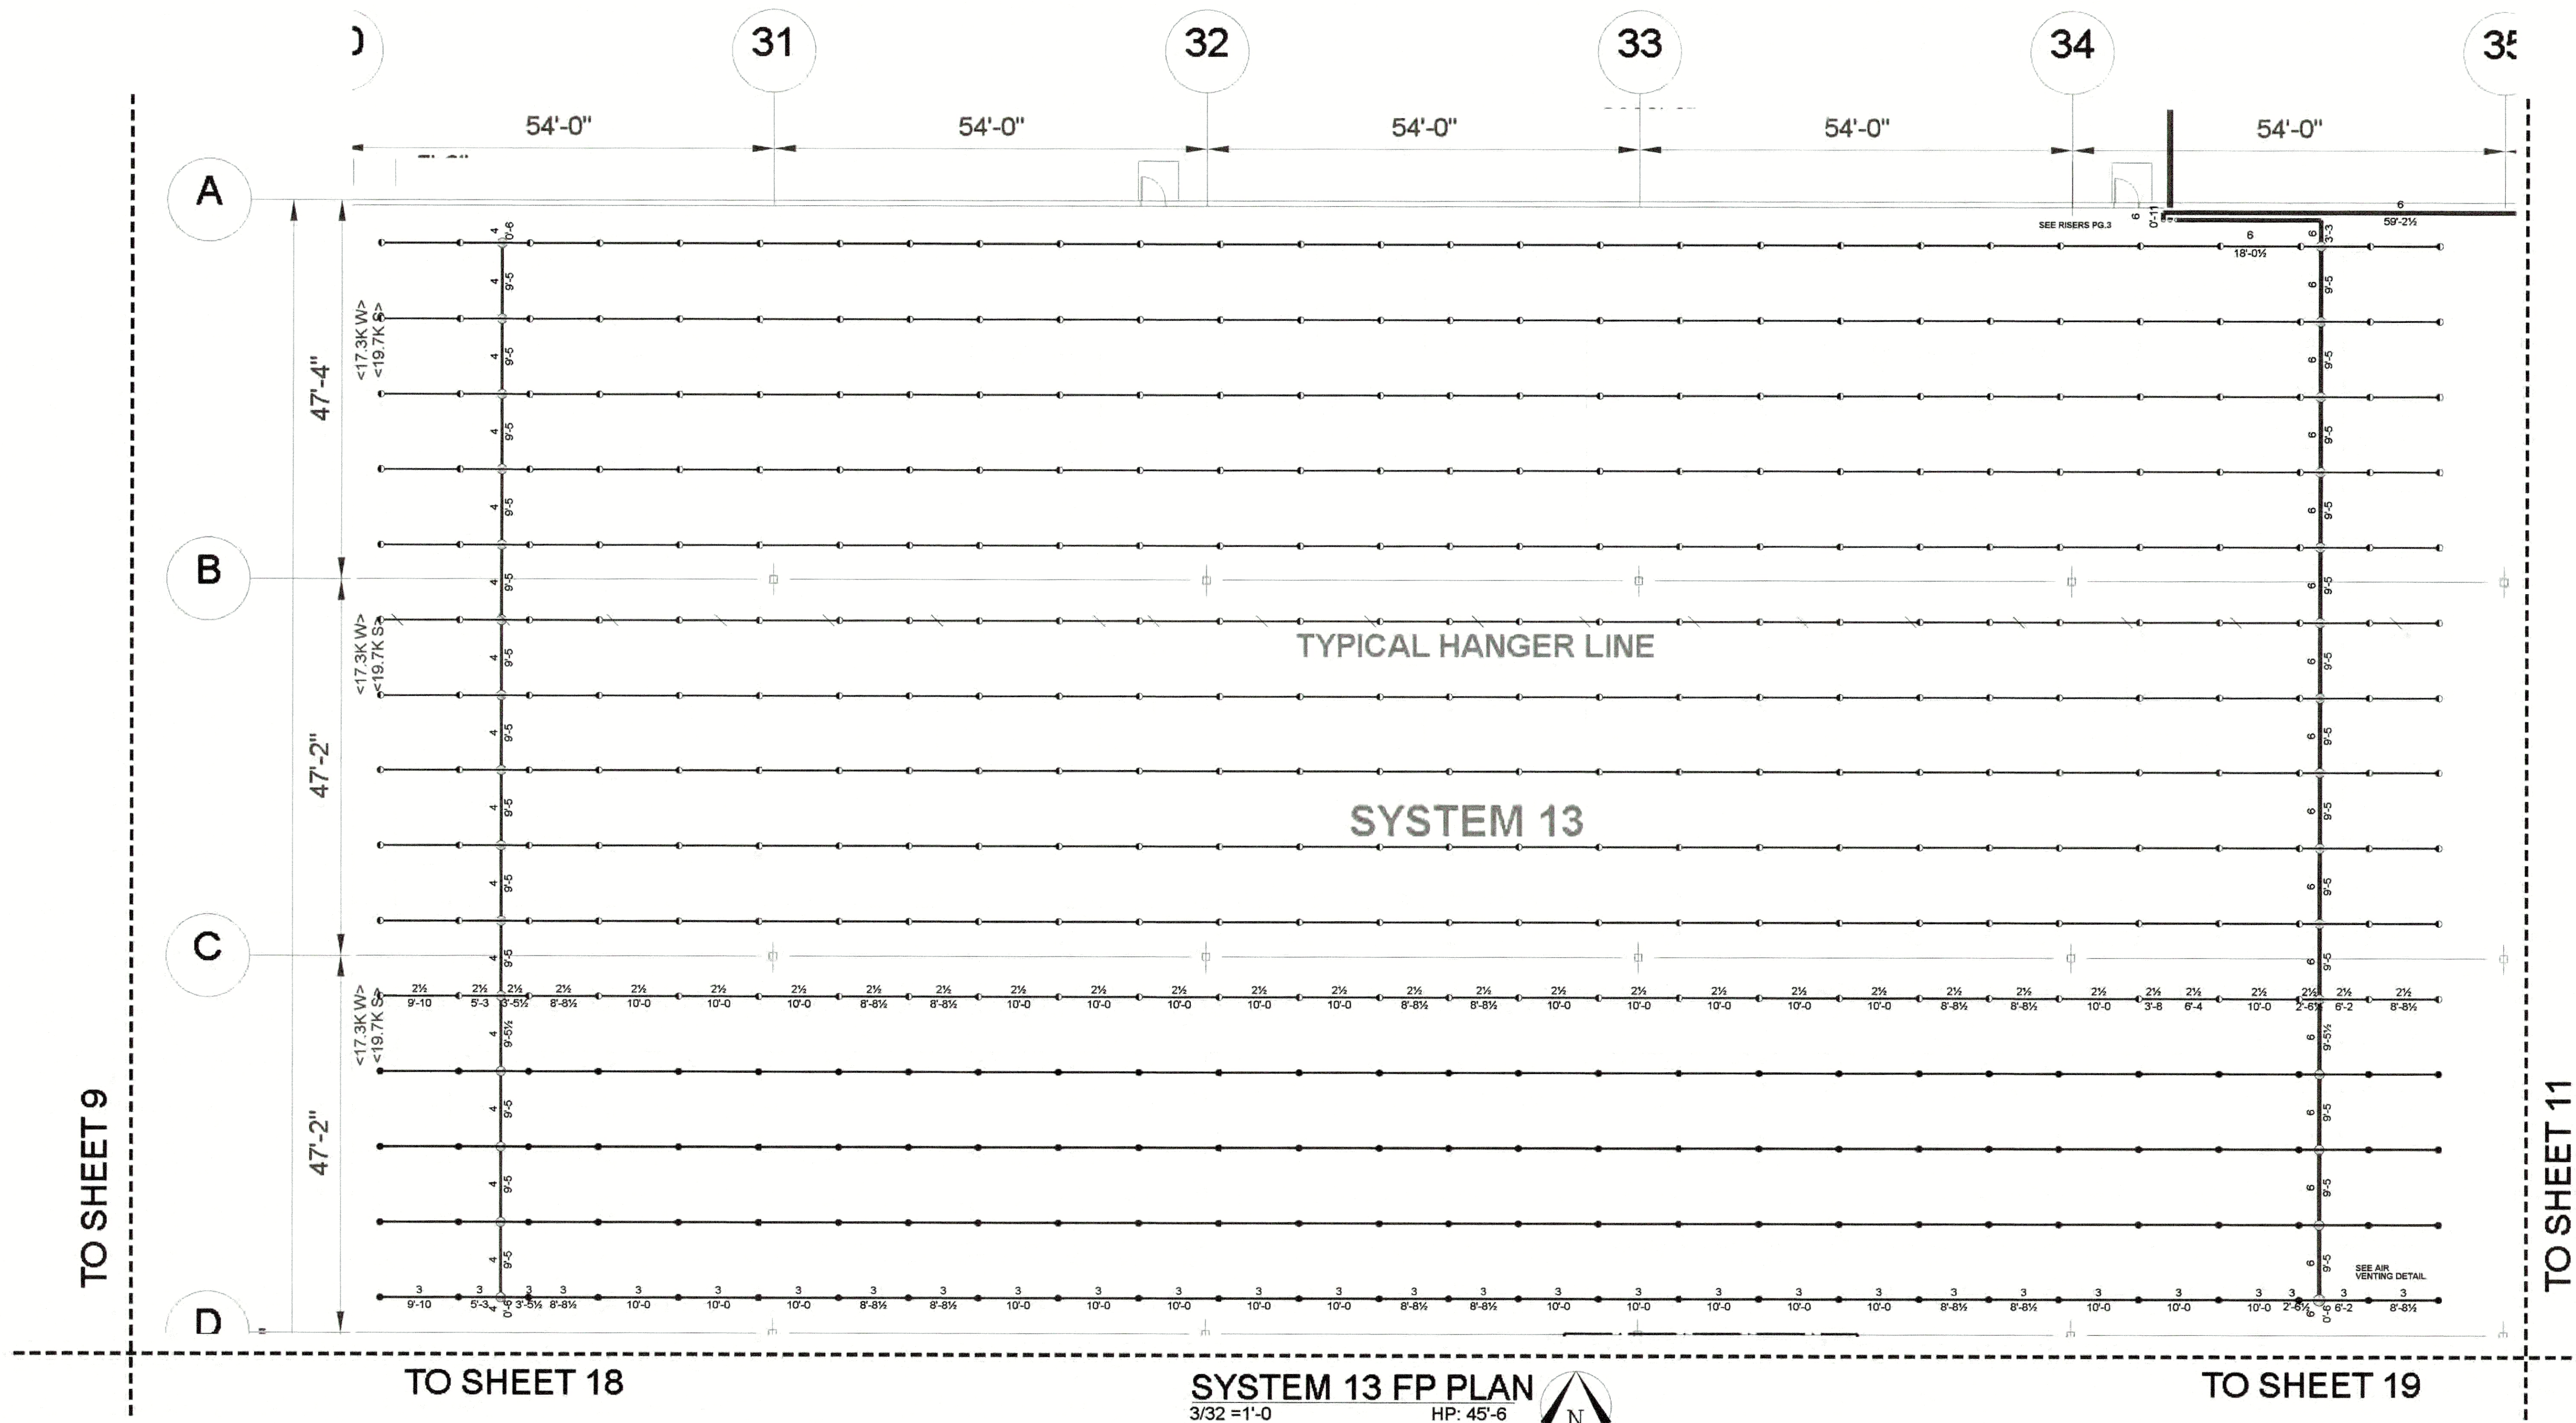



SYSTEM 13 FP PLAN

3/32 = 1'-0

HP: 45'-6

LP: 42'-2 1/2

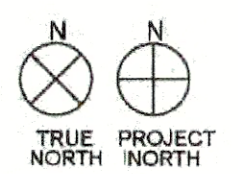


NOTE:

2 1/2" & 3" BRANCH LINES AT 0'8" BELOW TOP OF STEEL U.N.O.
 4" MAINS AT 1'-7 1/2" BELOW TOP OF STEEL U.N.O.
 6" MAINS AT 1'-8 1/2" BELOW TOP OF STEEL U.N.O.
 8" MAINS AT 1'-8 1/2" BELOW TOP OF STEEL U.N.O.

NOTE:

SYSTEM 13 PIPE SIZES BASED OFF
 SYSTEM 3 HYDRAULIC CALCULATIONS.

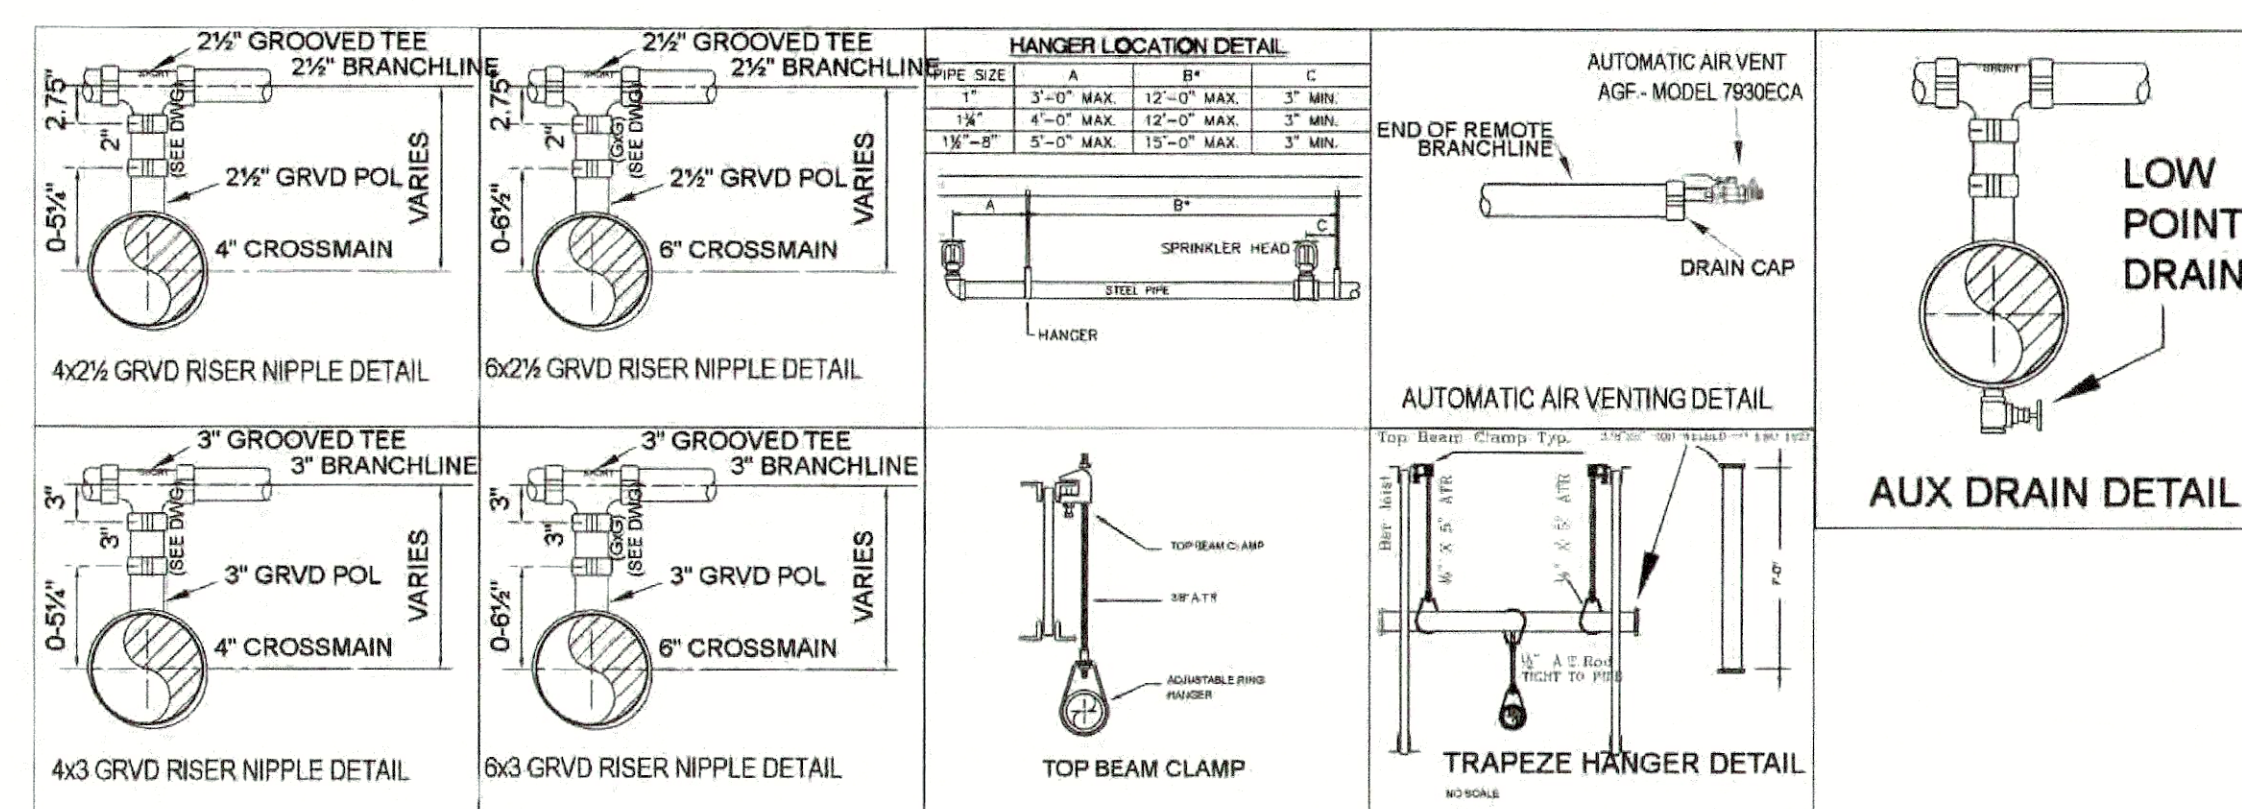



KEY PLAN
 NO SCALE


NOTE:

GARAGE DOORS ARE VERTICAL LIFT AND
 DO NOT REQUIRE SPRINKLER

STANDARD DRAWING SYMBOLS		TYPICAL HANGER ASSEMBLYS BY NUMBER		FIRE PROTECTION SPECIFICATIONS		MATERIAL SPECIFICATIONS		REVISIONS		SPRINKLER LEGEND	
1" FFI	DENOTES CENTERLINE OF PIPE ABOVE FINISH FLOOR.	01	TOP BEAM CLAMP (TBC)	08A	SAMMY SWG-20 SIDE CONCRETE	1	DO NOT SCALE DRAWINGS	7	CONTRACTOR SHALL PROVIDE THE OWNER, INSURANCE COMPANY & THE PROPER CITY OFFICIALS WITH COPIES OF THE MATERIAL AND TEST CERTIFICATES.	NO	NO.
2" FFI	DENOTES CENTERLINE OF PIPE BELOW TOP OF STEEL.	01A	WIDE MOUTH TOP BEAM CLAMP	09	SAMMY GST-20 STRAIGHT WOOD	2	ALL PIPE AS-GC-GROOVED END TO CENTER	8	ALL FLOW AND TAMPER SWITCHED SHALL BE SUPERVISED IN ACCORDANCE WITH NFPA 72. THIS WORK TO BE DONE BY OTHERS AND IS NOT PART OF S. A. COMMUNALE CONTRACT.	NO	NO.
