

DESIGNER / BUILDER

ARCO

DESIGN/BUILD INDUSTRIAL

44 SOUTH BROADWAY, SUITE 1003
WHITE PLAINS, NY 10601
P: 914.821.5535 F: 914.306.8010

ADBI DESIGN SERVICES

Lincoln Equities Group, LLC

PROJECT TITLE

**LINCOLN
EQUITIES -
NY-312- ALT. BLDG B**

**NY-312 & PUGSLEY RD,
SOUTHEAST, NY 10509**

ARCHITECT
ADBI / DESIGN SERVICES LLC
44 SOUTH BROADWAY, SUITE 1003
WHITE PLAINS, NY 10601

CIVIL ENGINEER
LANGAN ENGINEERING
300 KIMBALL DRIVE
PARSONS, NJ 07654

STRUCTURAL ENGINEER
SMITH ROBERTS AND ASSOCIATES, INC.
6501 BLUFF RD.
INDIANAPOLIS, INDIANA 46217

MECHANICAL ENGINEER
NATIONAL DESIGN/BUILD SERVICES
11840 BORMAN DRIVE
ST. LOUIS, MO 63146

ELECTRICAL ENGINEER
FXB ENGINEERING
5 CHRISTY DRIVE, SUITE 307
CHADDS FORD, PA 19317


PLUMBING ENGINEER
MCCARTHY ENGINEERING ASSOCIATES,
INC.
315 EAST SECOND STREET
BOYERTOWN, PA 19512

FIRE PROTECTION ENGINEER
S.A. COMUNALE CO. INC.
2900 NEWPARK DRIVE
BARBERTON, OH 44203

SEAL

JOSEPH V. DIGIORGIO | NY: 042848

KEY PLAN

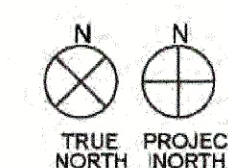

SUBMITTALS

NO. DATE DESCRIPTION

0 02.18.2022 ISSUE FOR PERMIT

SEISMIC DESIGN CATEGORY 'B'

SEISMIC BRACING NOT REQUIRED

USE GROUP: S-1, B

CONSTRUCTION TYPE: 2B

AREA OF WORK: 300,843 SQ. FT.

PROJECT NAME:
LINCOLN EQUITIES
PROJECT LOCATION:
BREWSTER, NY
JOSEPH R. FOWLER IV
PROFESSIONAL ENGINEER
NY PE LIC # 087280

PROJECT NO.

AS288-21 | NY131

DRAWN BY


JB

SHEET TITLE

**BUILDING B SYSTEM
15 FIRE PROTECTION
PLAN**

SHEET NO.

11 OF 20

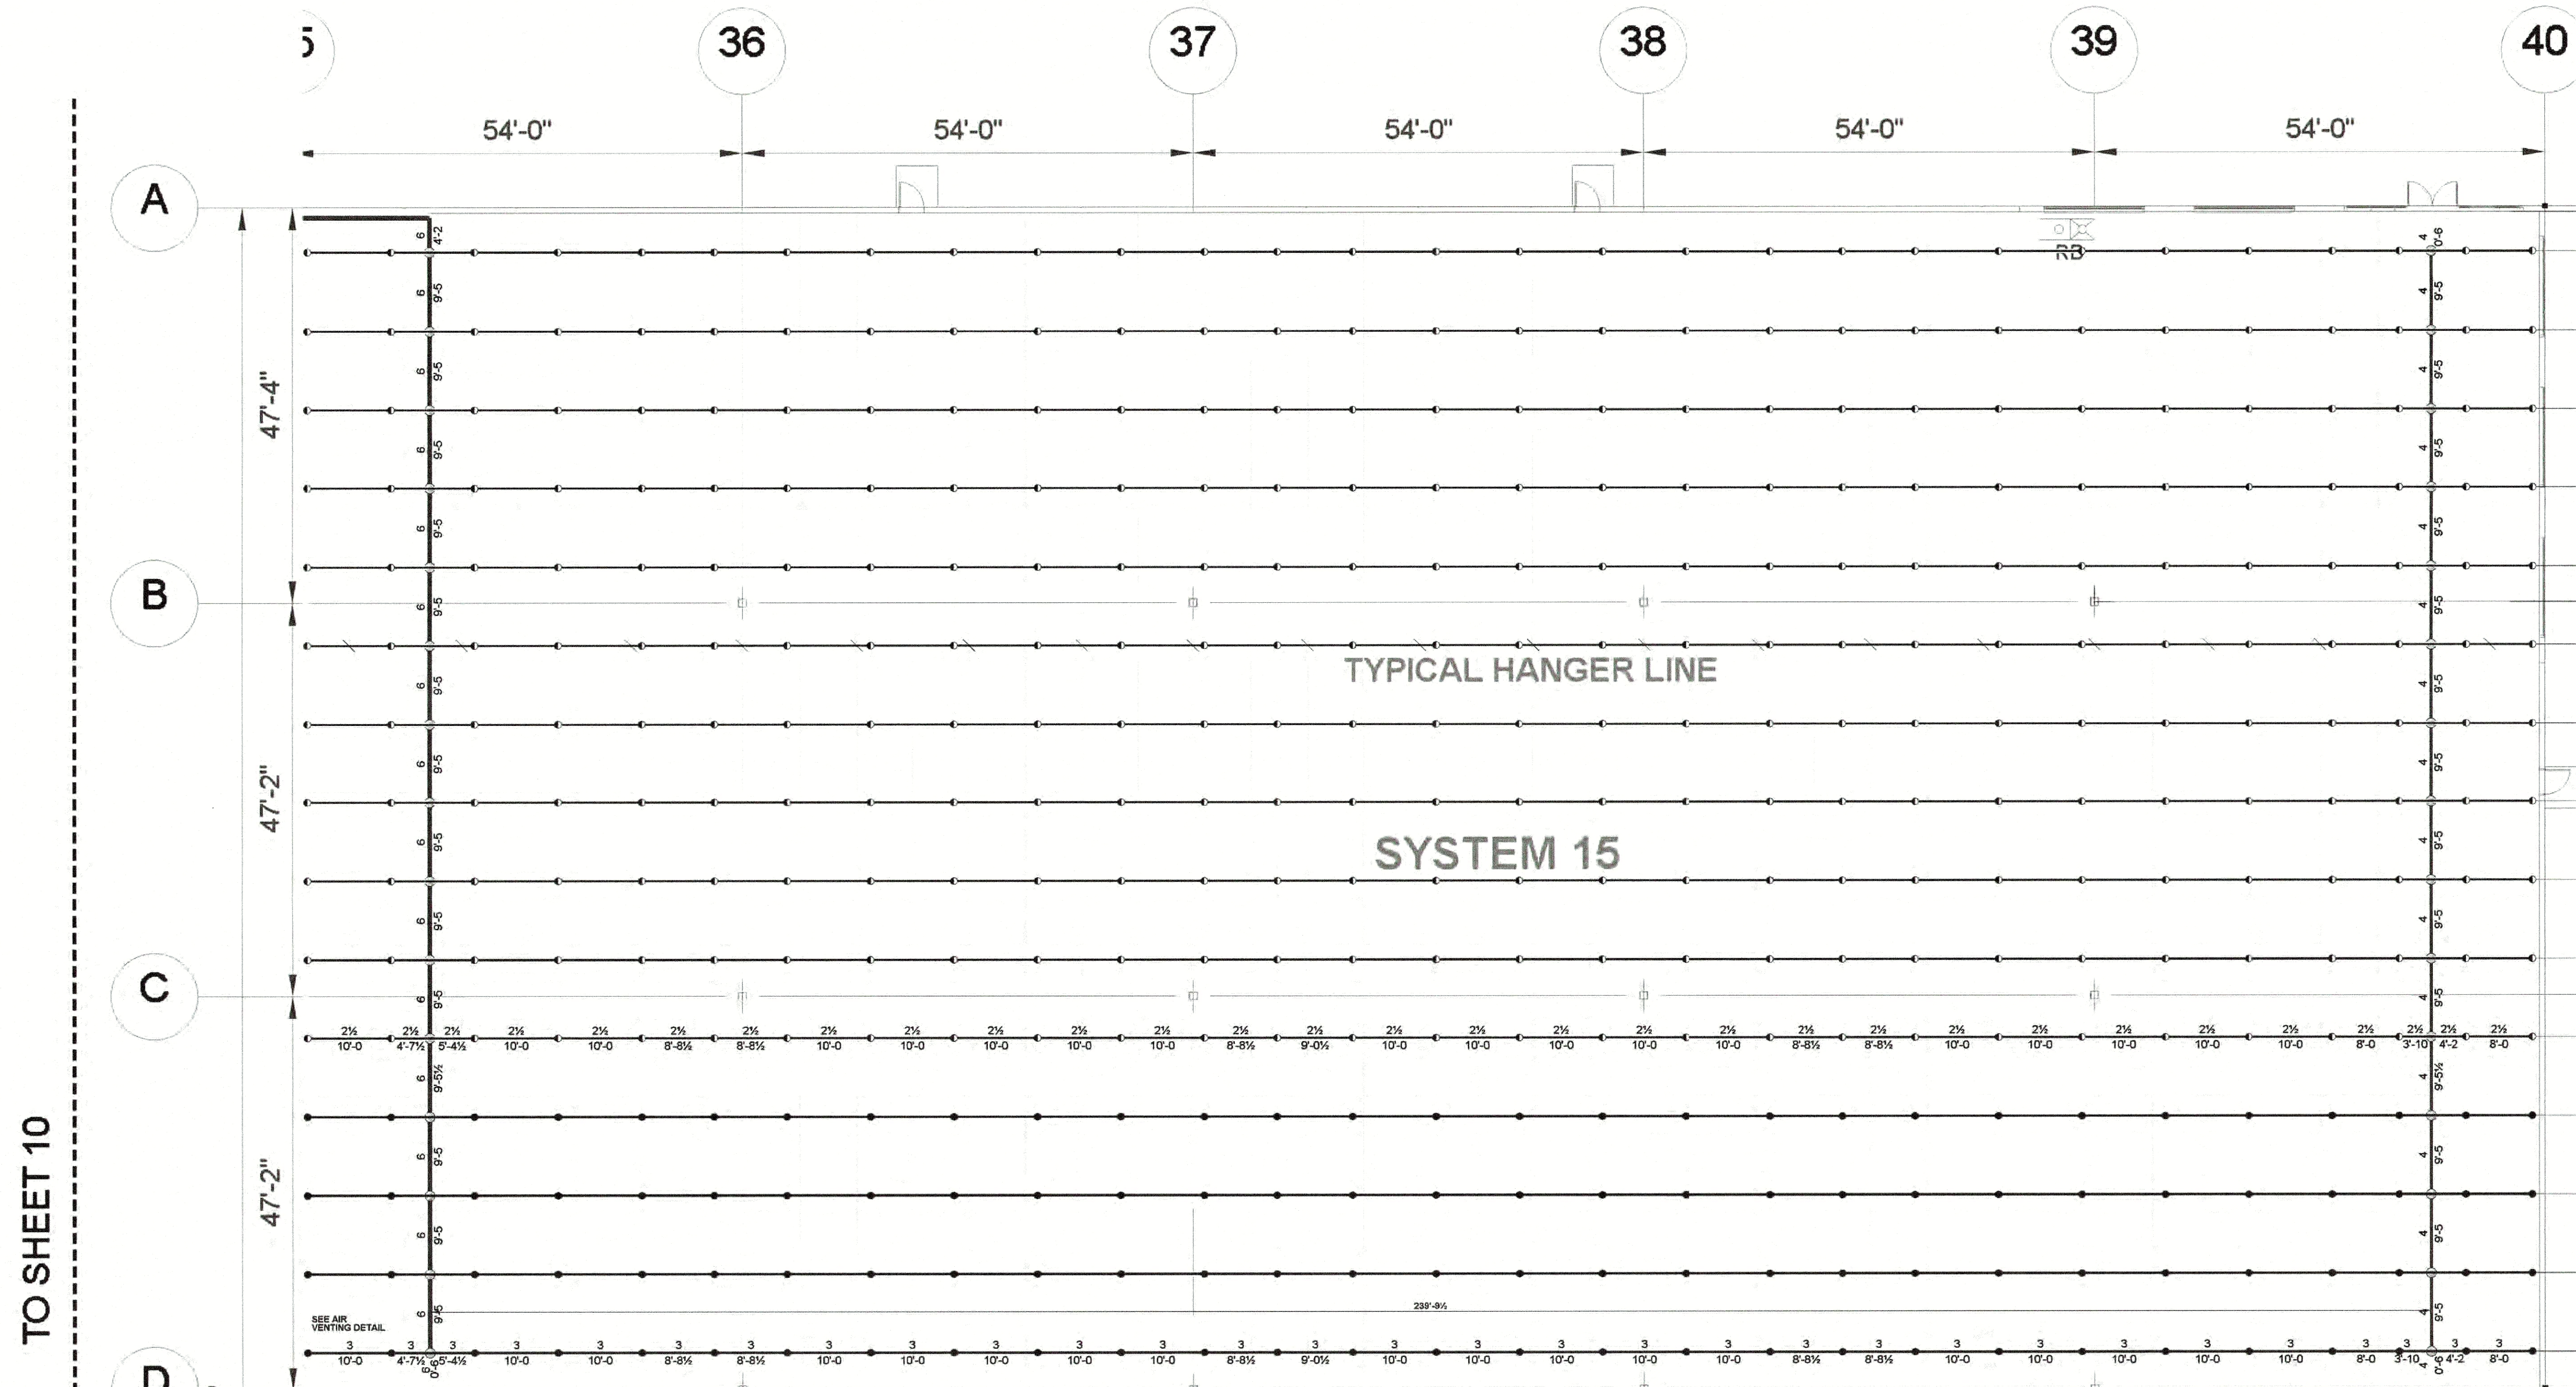

TO SHEET 19

SYSTEM 15 FP PLAN
3/32 = 1'-0
HP: 45'-6
LP: 42'-2 1/2

TO SHEET 20

NOTE:

2 1/2" & 3" BRANCH LINES AT 0'-8" BELOW TOP OF STEEL U.N.O.
4" MAINS AT 1'-7 1/2" BELOW TOP OF STEEL U.N.O.
6" MAINS AT 1'-8 1/2" BELOW TOP OF STEEL U.N.O.
8" MAINS AT 1'-8 1/2" BELOW TOP OF STEEL U.N.O.

NOTE:

**SYSTEM 15 PIPE SIZES BASED OFF
SYSTEM 3 HYDRAULIC CALCULATIONS.**

A	1	2	3	4	5	6	7	8	9	10	11	12	13	14	15	16	17	18	19	20	21	22	23	24	25	26	27	28	29	30	31	32	33	34	35	36	37	38	39	40
