


SEAL

JOSEPH V. DIGIORGIO | NY: 042948

KEY PLAN

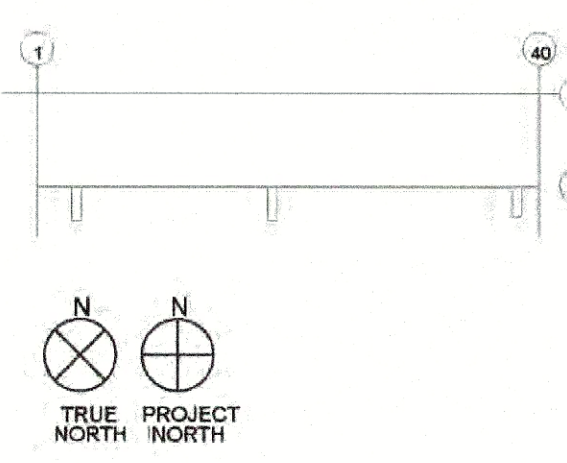


SUBMITTALS
NO DATE DESCRIPTION
0 02.18.2022 ISSUE FOR PERMIT

PROJECT NO.
AS288-21 | NY131

DRAWN BY
JB

SHEET TITLE
**BUILDING B SYSTEM
12 FIRE PROTECTION
PLAN**

SHEET NO.

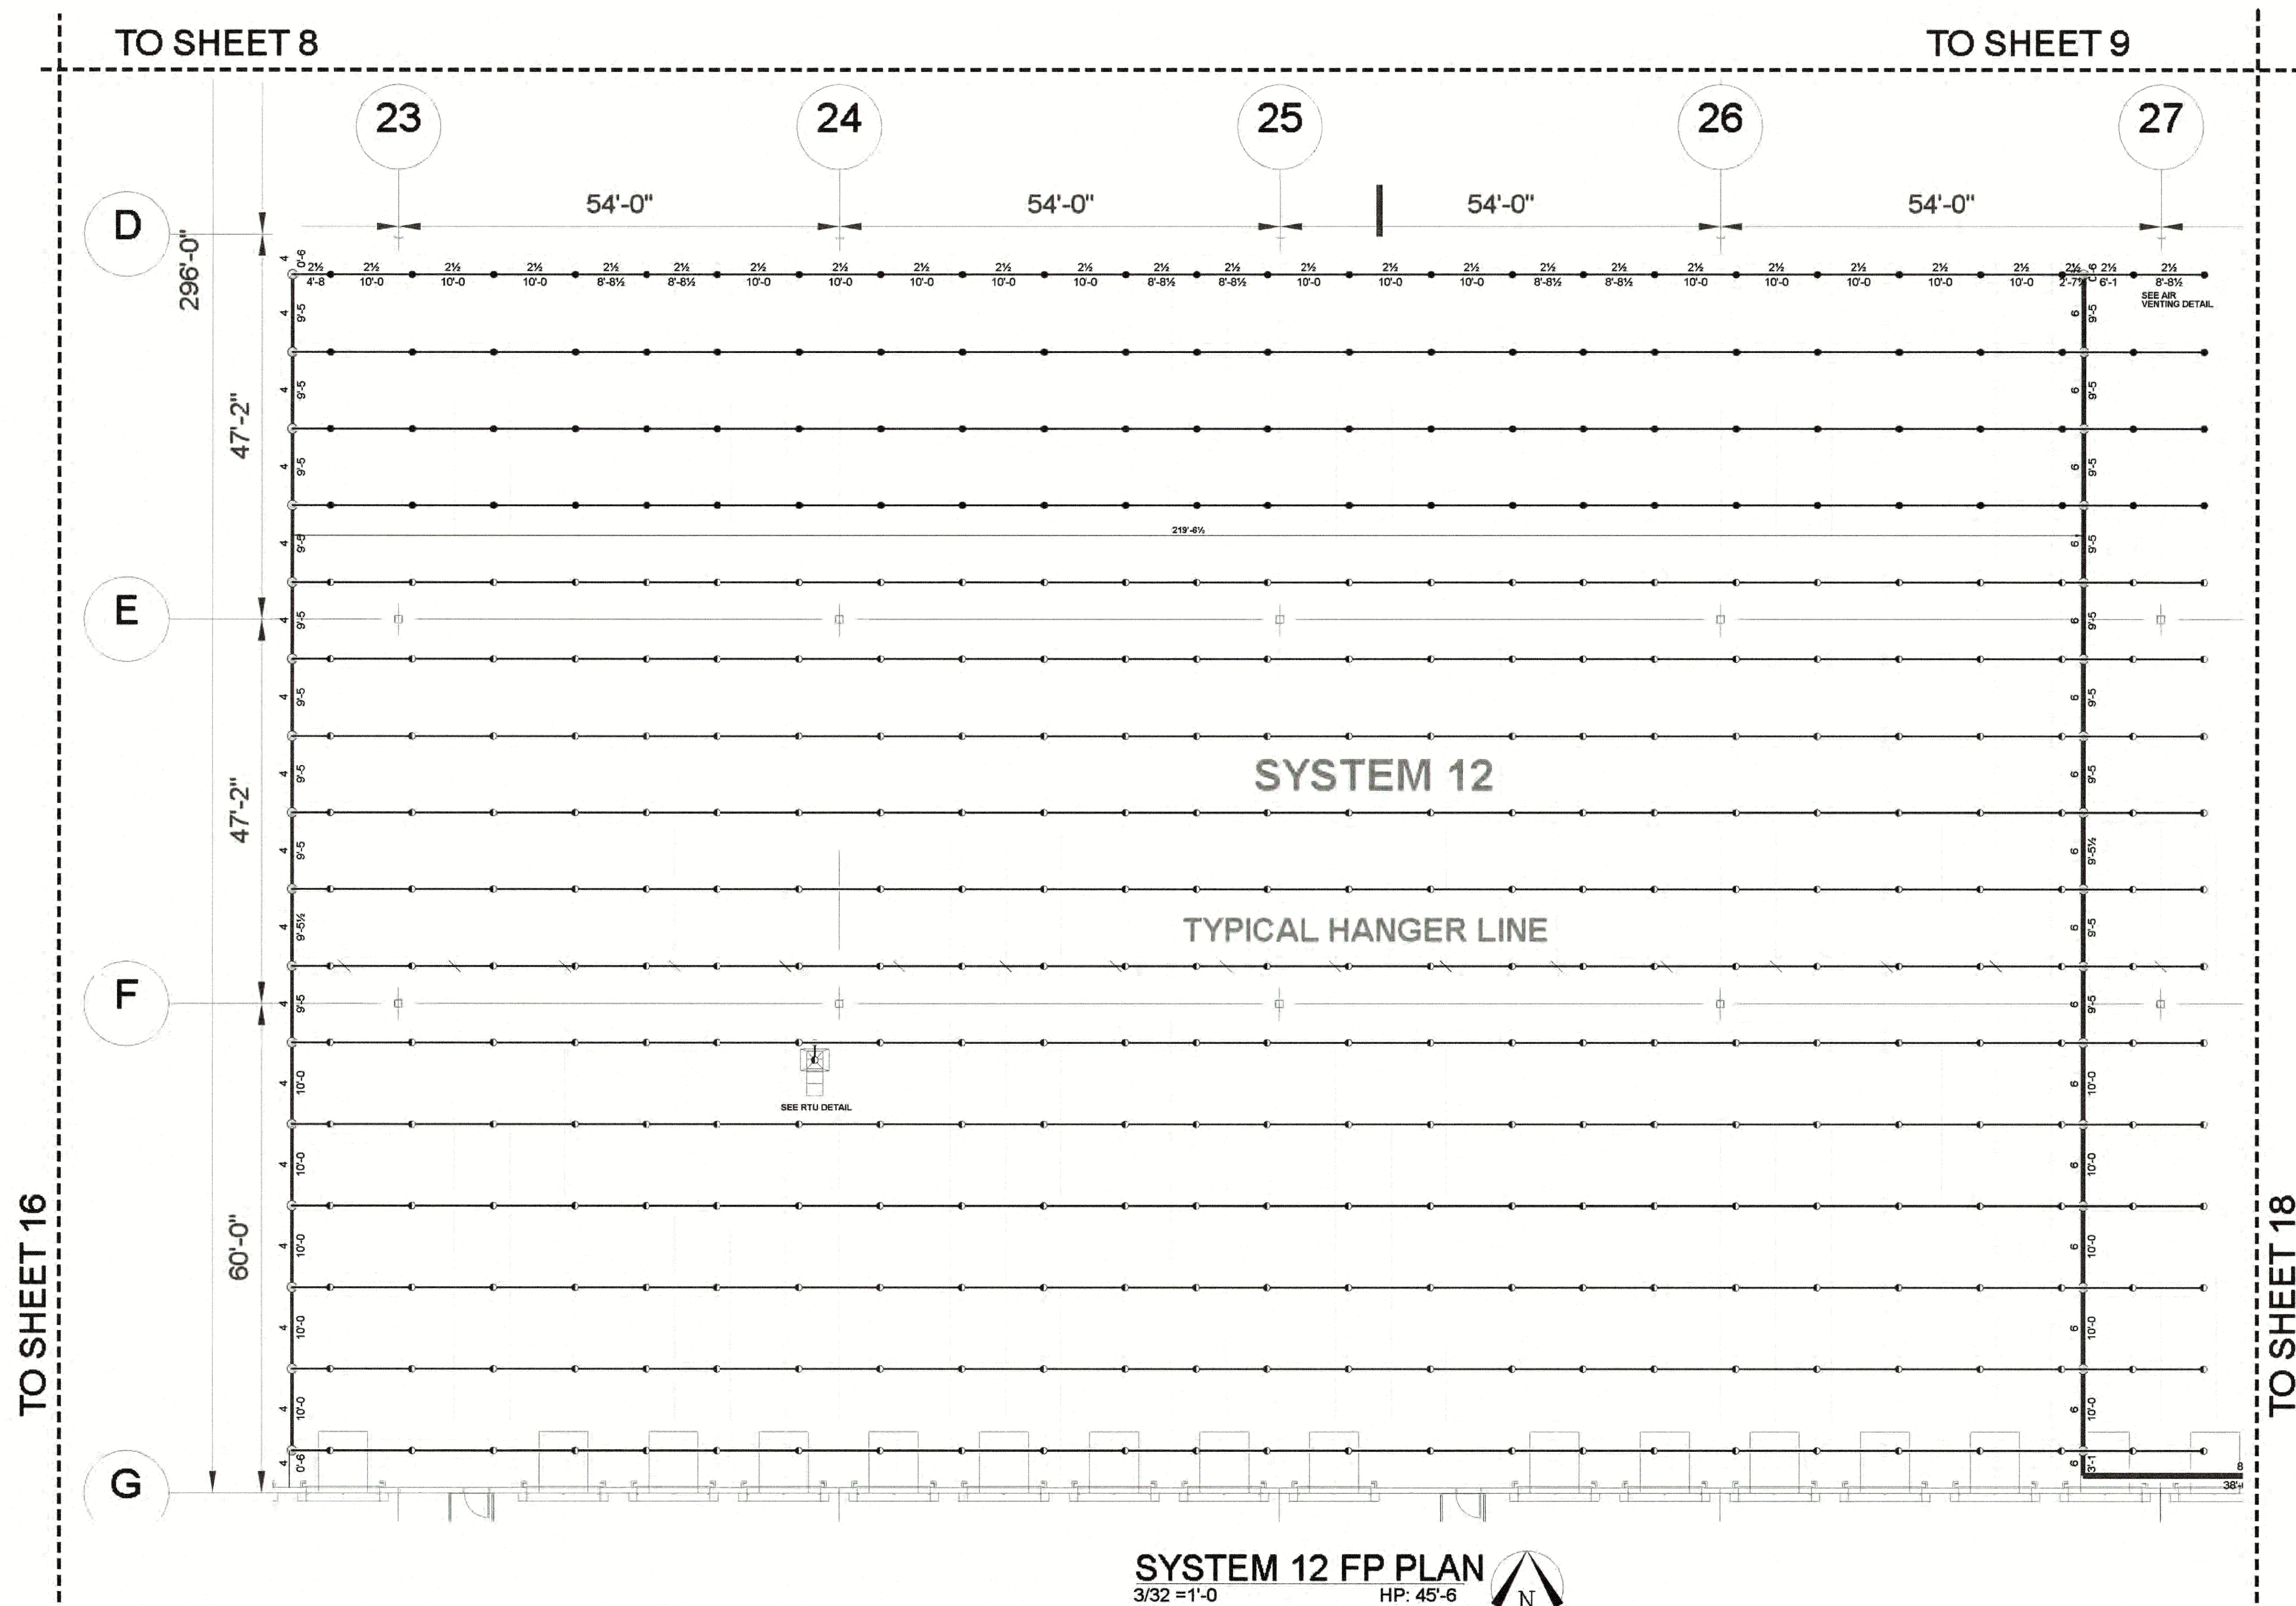

SYSTEM 12 FP PLAN
3/32 = 1'-0
HP: 45'-6
LP: 42'-2 1/2


NOTE:
2 1/2" BRANCH LINES AT 0'8" BELOW TOP OF STEEL U.N.O.
4" MAINS AT 1'-7 1/2" BELOW TOP OF STEEL U.N.O.
6" MAINS AT 1'-8 1/2" BELOW TOP OF STEEL U.N.O.
8" MAINS AT 1'-8 1/2" BELOW TOP OF STEEL U.N.O.

NOTE:
**SYSTEM 12 PIPE SIZES BASED OFF
SYSTEM 4 HYDRAULIC CALCULATIONS.**

1	2	3	4	5	6	7	8	9	10	11	12	13	14	15	16	17	18	19	20	21	22	23	24	25	26	27	28	29	30	31	32	33	34	35	36	37	38	39	40


KEY PLAN
NO SCALE

NOTE:
**GARAGE DOORS ARE VERTICAL LIFT AND
DO NOT REQUIRE SPRINKLER**

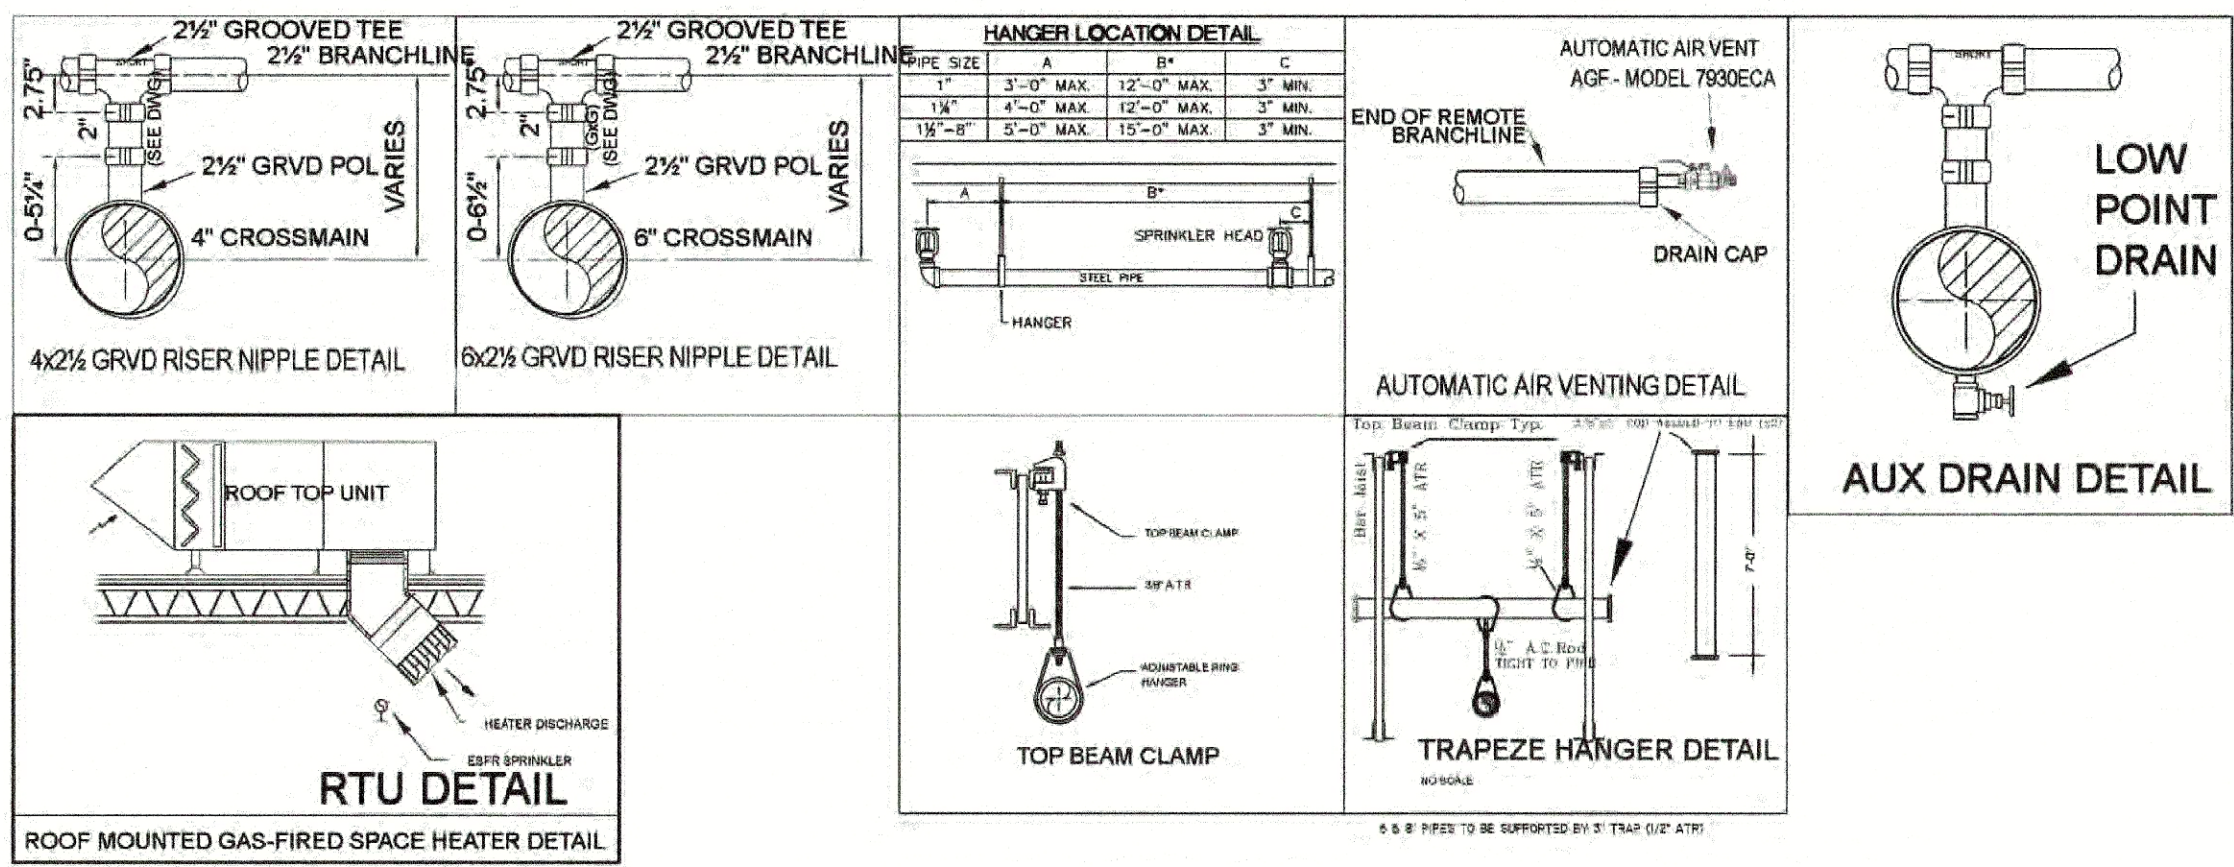

STANDARD DRAWING SYMBOLS	TYPICAL HANGER ASSEMBLIES BY NUMBER
01 DENOTES CENTERLINE OF PIPE ABOVE FINISH FLOOR.	01 TOP BEAM CLAMP (TBC)
02 DENOTES CENTERLINE OF PIPE BELOW TOP OF STEEL.	02A SAMMY SWC-20 SIDE CONCRETE
03 DENOTES CENTERLINE OF PIPE BELOW BOTTOM OF JOIST.	03 SAMMY GST-20 STRAIGHT WOOD
04 DENOTES CENTERLINE OF PIPE BELOW BOTTOM OF BEAM.	04A SAMMY SWC-20 SIDE WOOD

FIRE PROTECTION SPECIFICATIONS
1. DO NOT SCALE DRAWINGS.
2. ALL PIPE AS SHOWN TO CENTER UNLESS OTHERWISE NOTED.
3. DESIGN, INSTALLATION & MATERIALS TO BE PER NFPA #13, 2013.
4. HANGERS AND ATTACHMENTS TO BE UL LISTED AND SPACED PER NFPA #13, 2013.
5. ALL NEW PIPING SHALL BE HYDROSTATICALLY TESTED AT 225 PSI FOR 2 HOURS W/ NO VISIBLE SIGN OF LEAKAGE.
6. CONTRACTOR SHALL PROVIDE THE OWNER INSURANCE COMPANY & THE PROPER CITY OFFICIALS WITH COPIES OF THE MATERIAL AND TEST CERTIFICATES.
7. ALL FLOW AND TAMPER SWITCHED SHALL BE SUPERVISED IN ACCORDANCE WITH NFPA 72. THIS WORK TO BE DONE BY OTHERS AND IS NOT PART OF S. A. COMUNALE CONTRACT.

REVISIONS
1. PER GC REVIEW/REVISED LEAD-INS
2. PER LARGER TANK
3. PER GHQ REVIEW
4. PER SCH 10 UPGRADE

SPRINKLER LEGEND
TYCO ESFR-25 BRASS PENDANT
RELIABLE P22 ESFR BRASS PENDANTS

S.A. COMUNALE CO. INC.
FIRE PROTECTION CONTRACTORS
2900 NEWPARK DR BARBERTON, OHIO 44203 330-708-3040 FAX: 330-881-0860
CLEVELAND: 440-884-9325 COLUMBUS: 614-291-7001 CINCINNATI: 513-874-4268
MARION: 740-383-6789 WASHINGTON, DC 410-768-1931 READING, PA: 610-670-3960