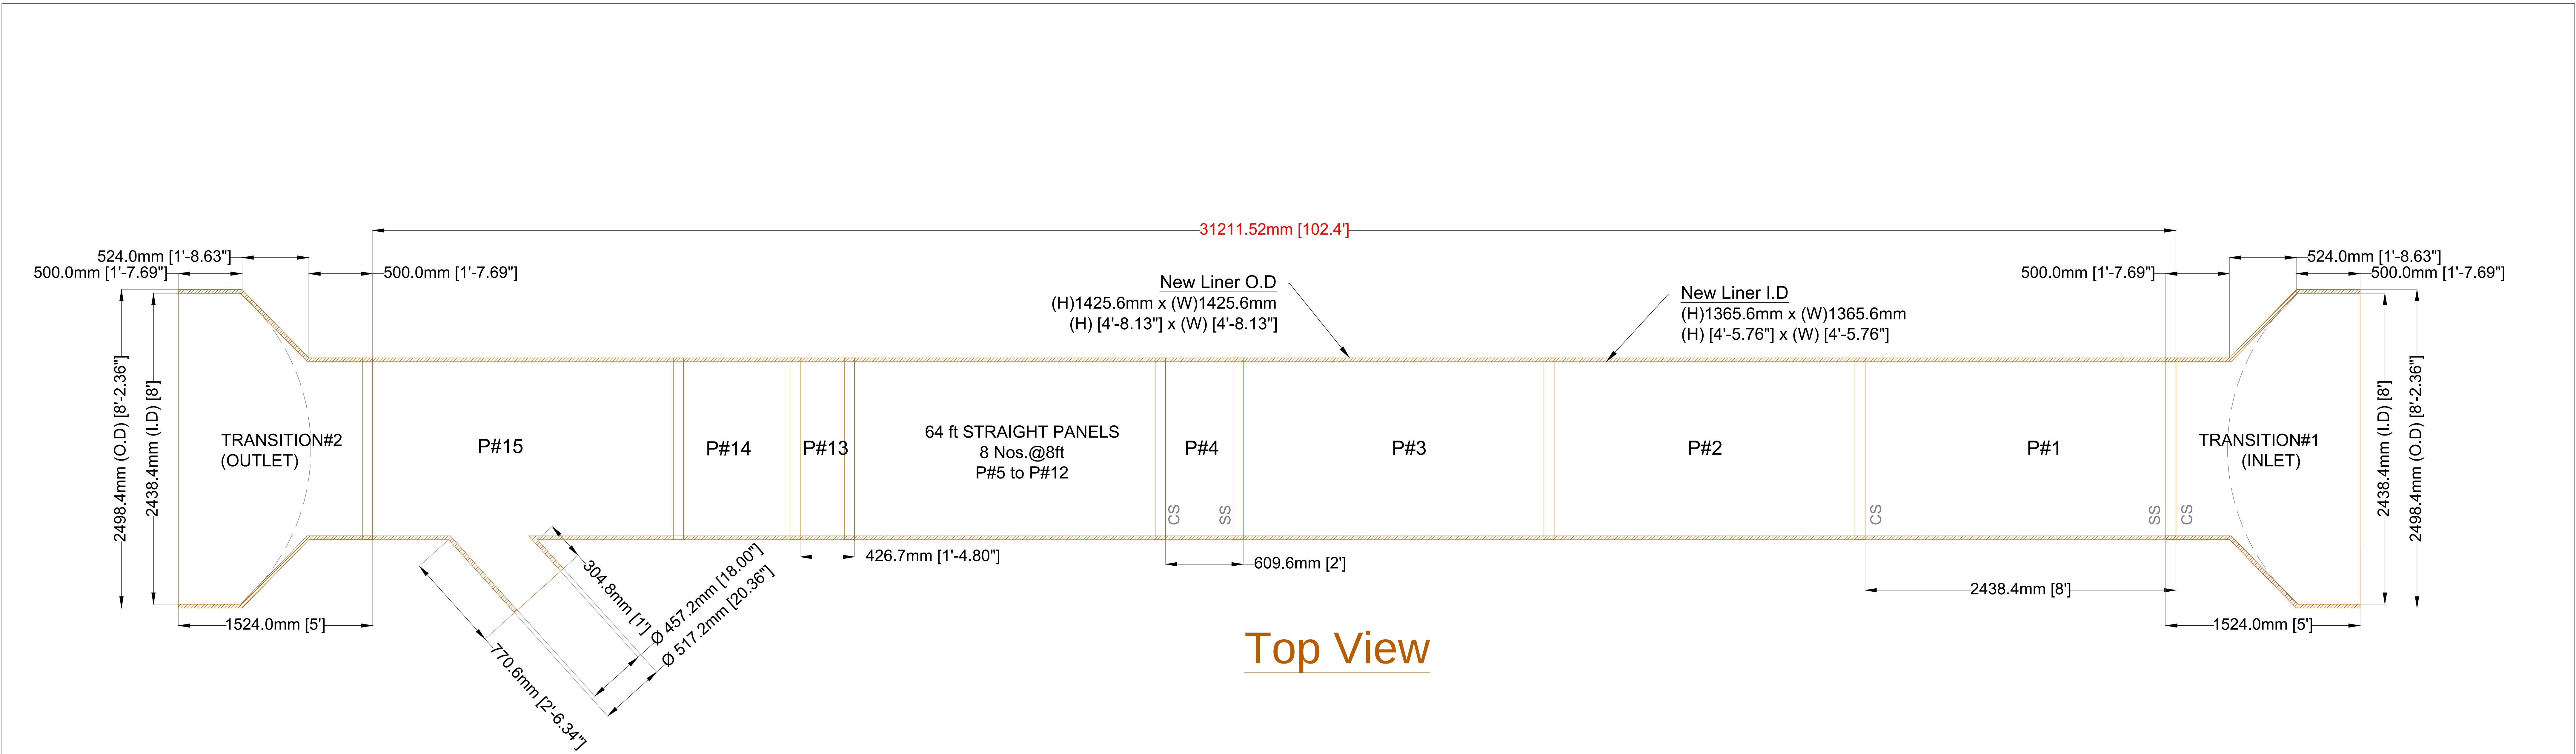


Wall Thickness

1.18"(30mm)

CUSTOMER APPROVAL

Name of Company _____
Address _____
Date _____
Signature _____

Total Length = 112.4ft (Including Transition)