



ANY ALTERATION OF PLANS, SPECIFICATIONS, PLATS AND REPORTS BEARING THE SEAL OF A LICENSED PROFESSIONAL ENGINEER OR LICENSED LAND SURVEYOR SHALL BE UNLAWFUL AND IN VIOLATION OF THE PROFESSIONAL EDUCATION LAW, EXCEPT AS PROVIDED FOR BY SECTION 7208, SUBSECTION 2.


COPYRIGHT © 2022 BY JMC. All Rights Reserved. No part of this document may be reproduced, stored in a retrieval system, or transmitted in any form, by means, electronic, mechanical, photocopying, recording or otherwise, without the prior written permission of JMC PLANNING, ENGINEERING, LANDSCAPE ARCHITECTURE & LAND SURVEYING, PLLC. ANY SITE DEVELOPMENT CONSULTANT SHALL BE RESPONSIBLE FOR THE ACCURACY OF THE INFORMATION IN THIS DOCUMENT. WITHOUT THE WRITTEN PERMISSION OF JMC, ANY OTHER REPRODUCED FROM THIS DOCUMENT IS UNLAWFUL.

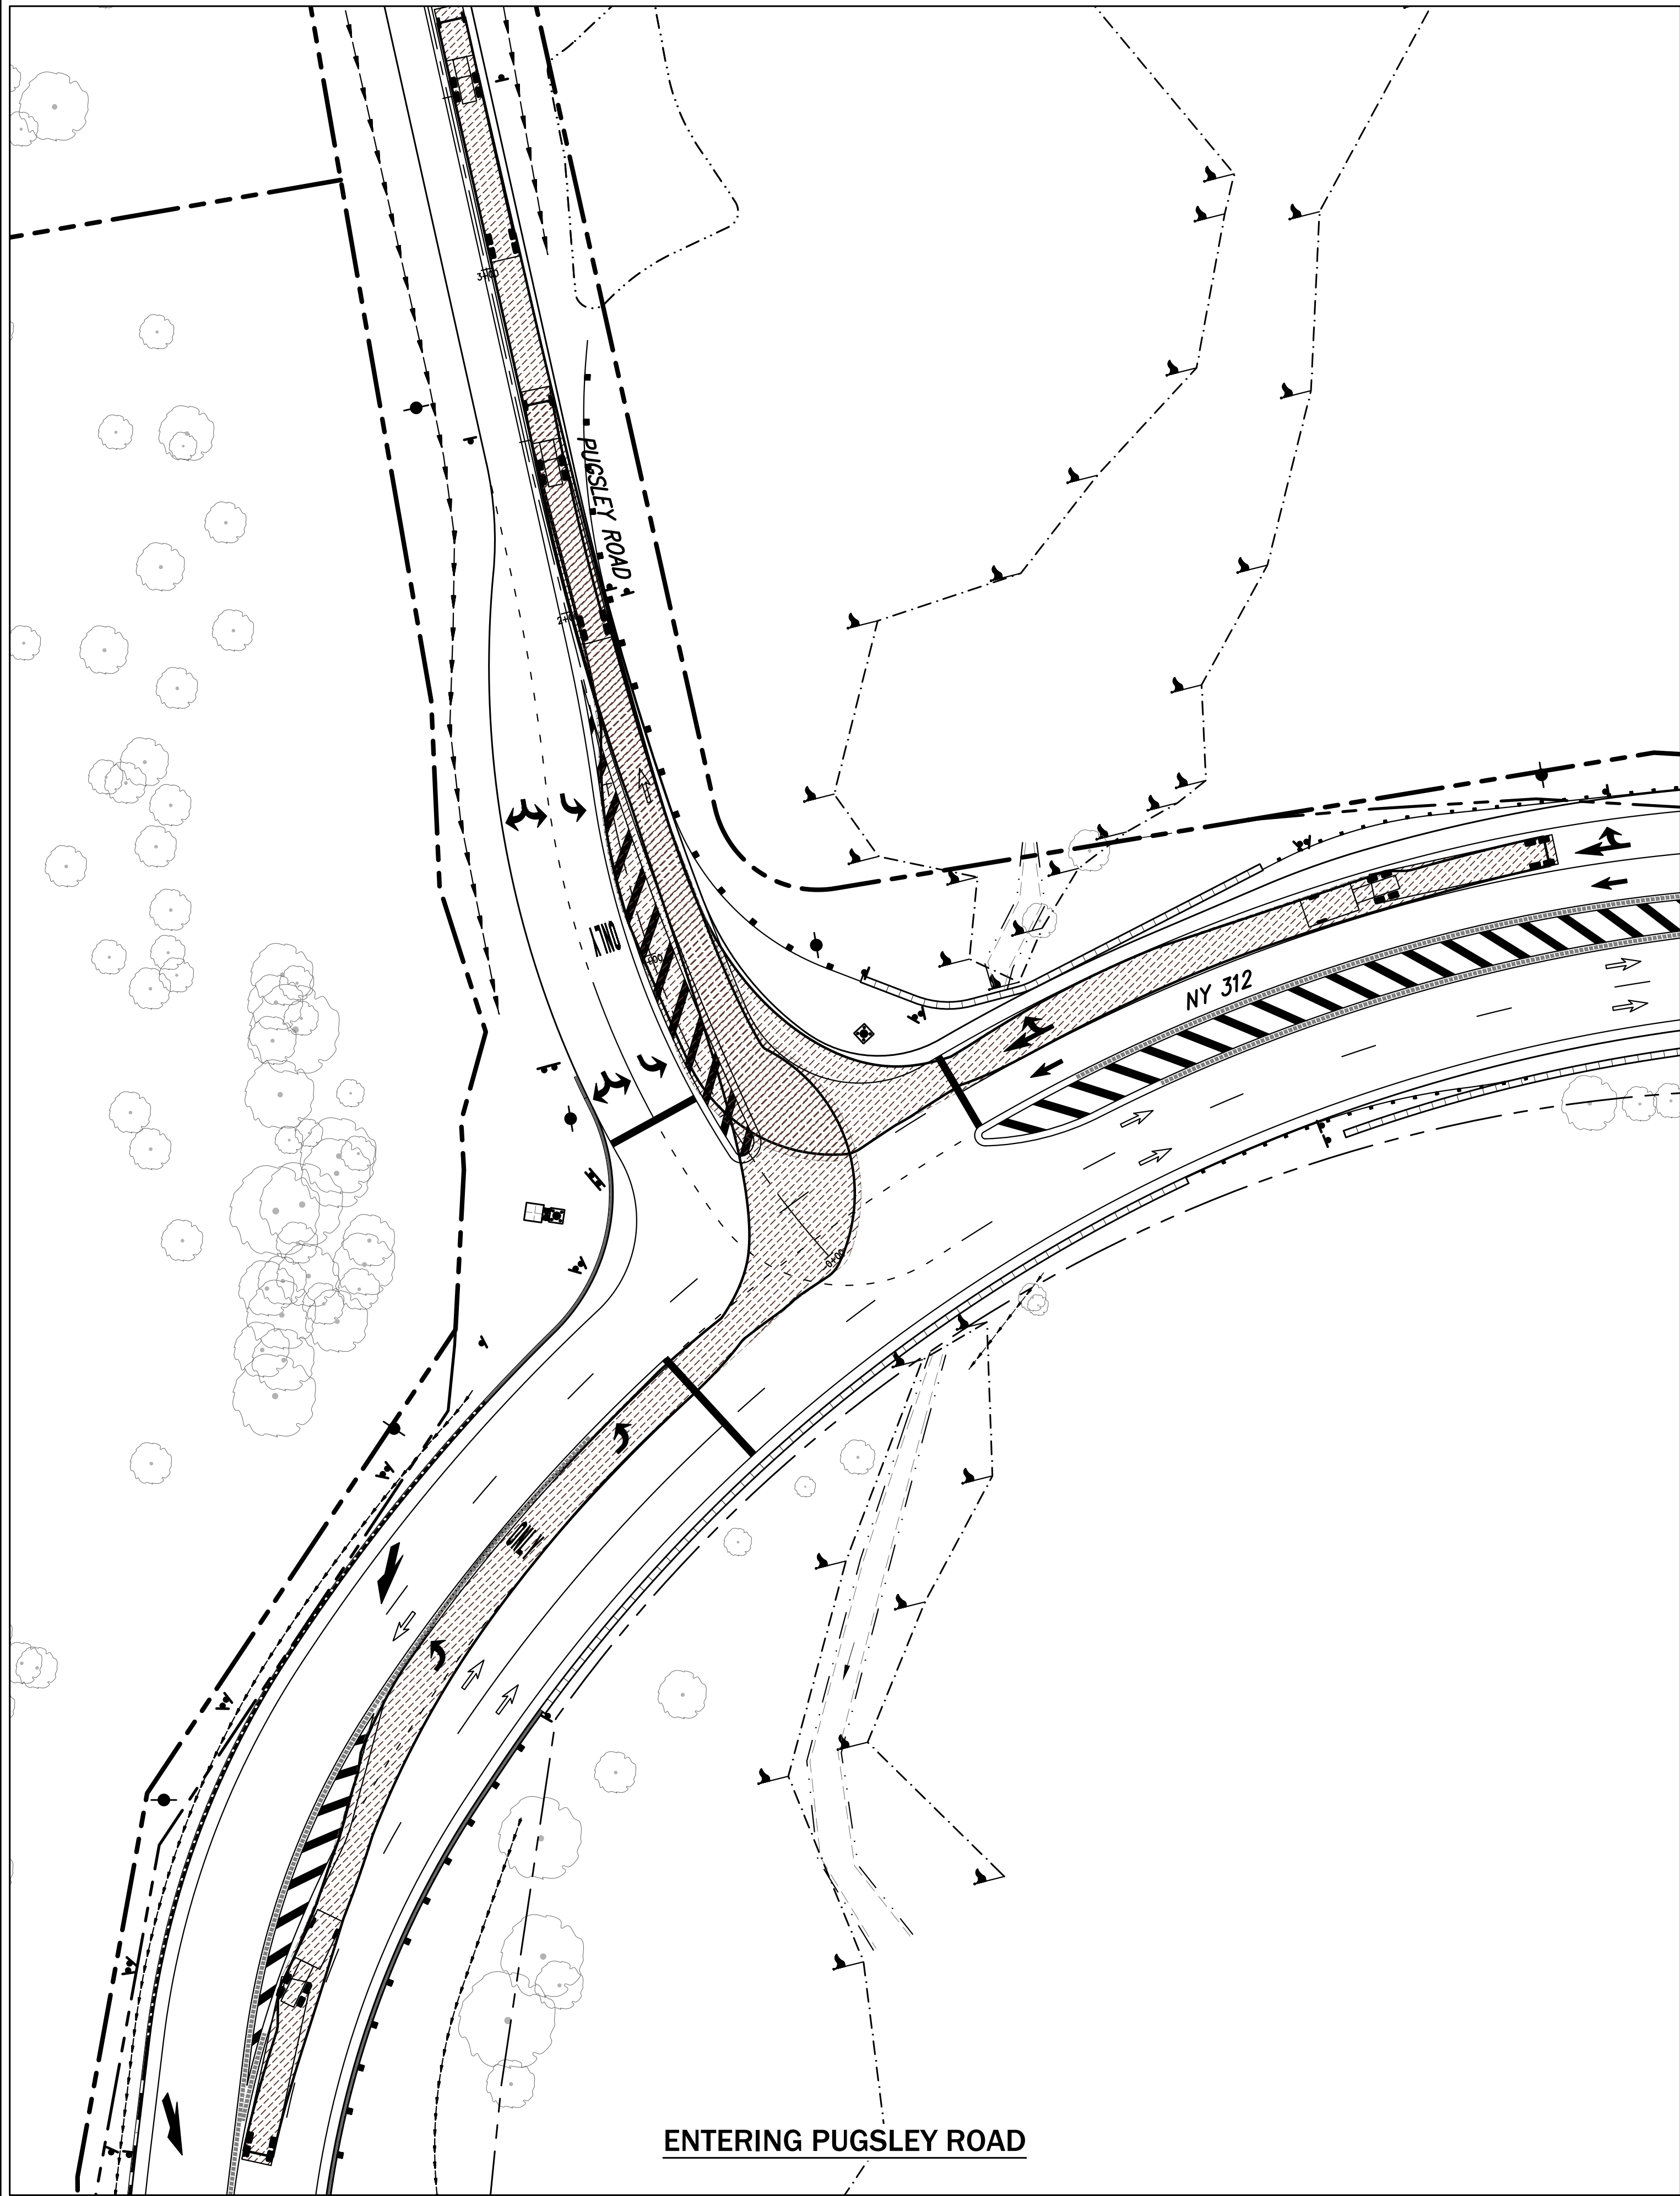

ENTERING PUGSLEY ROAD

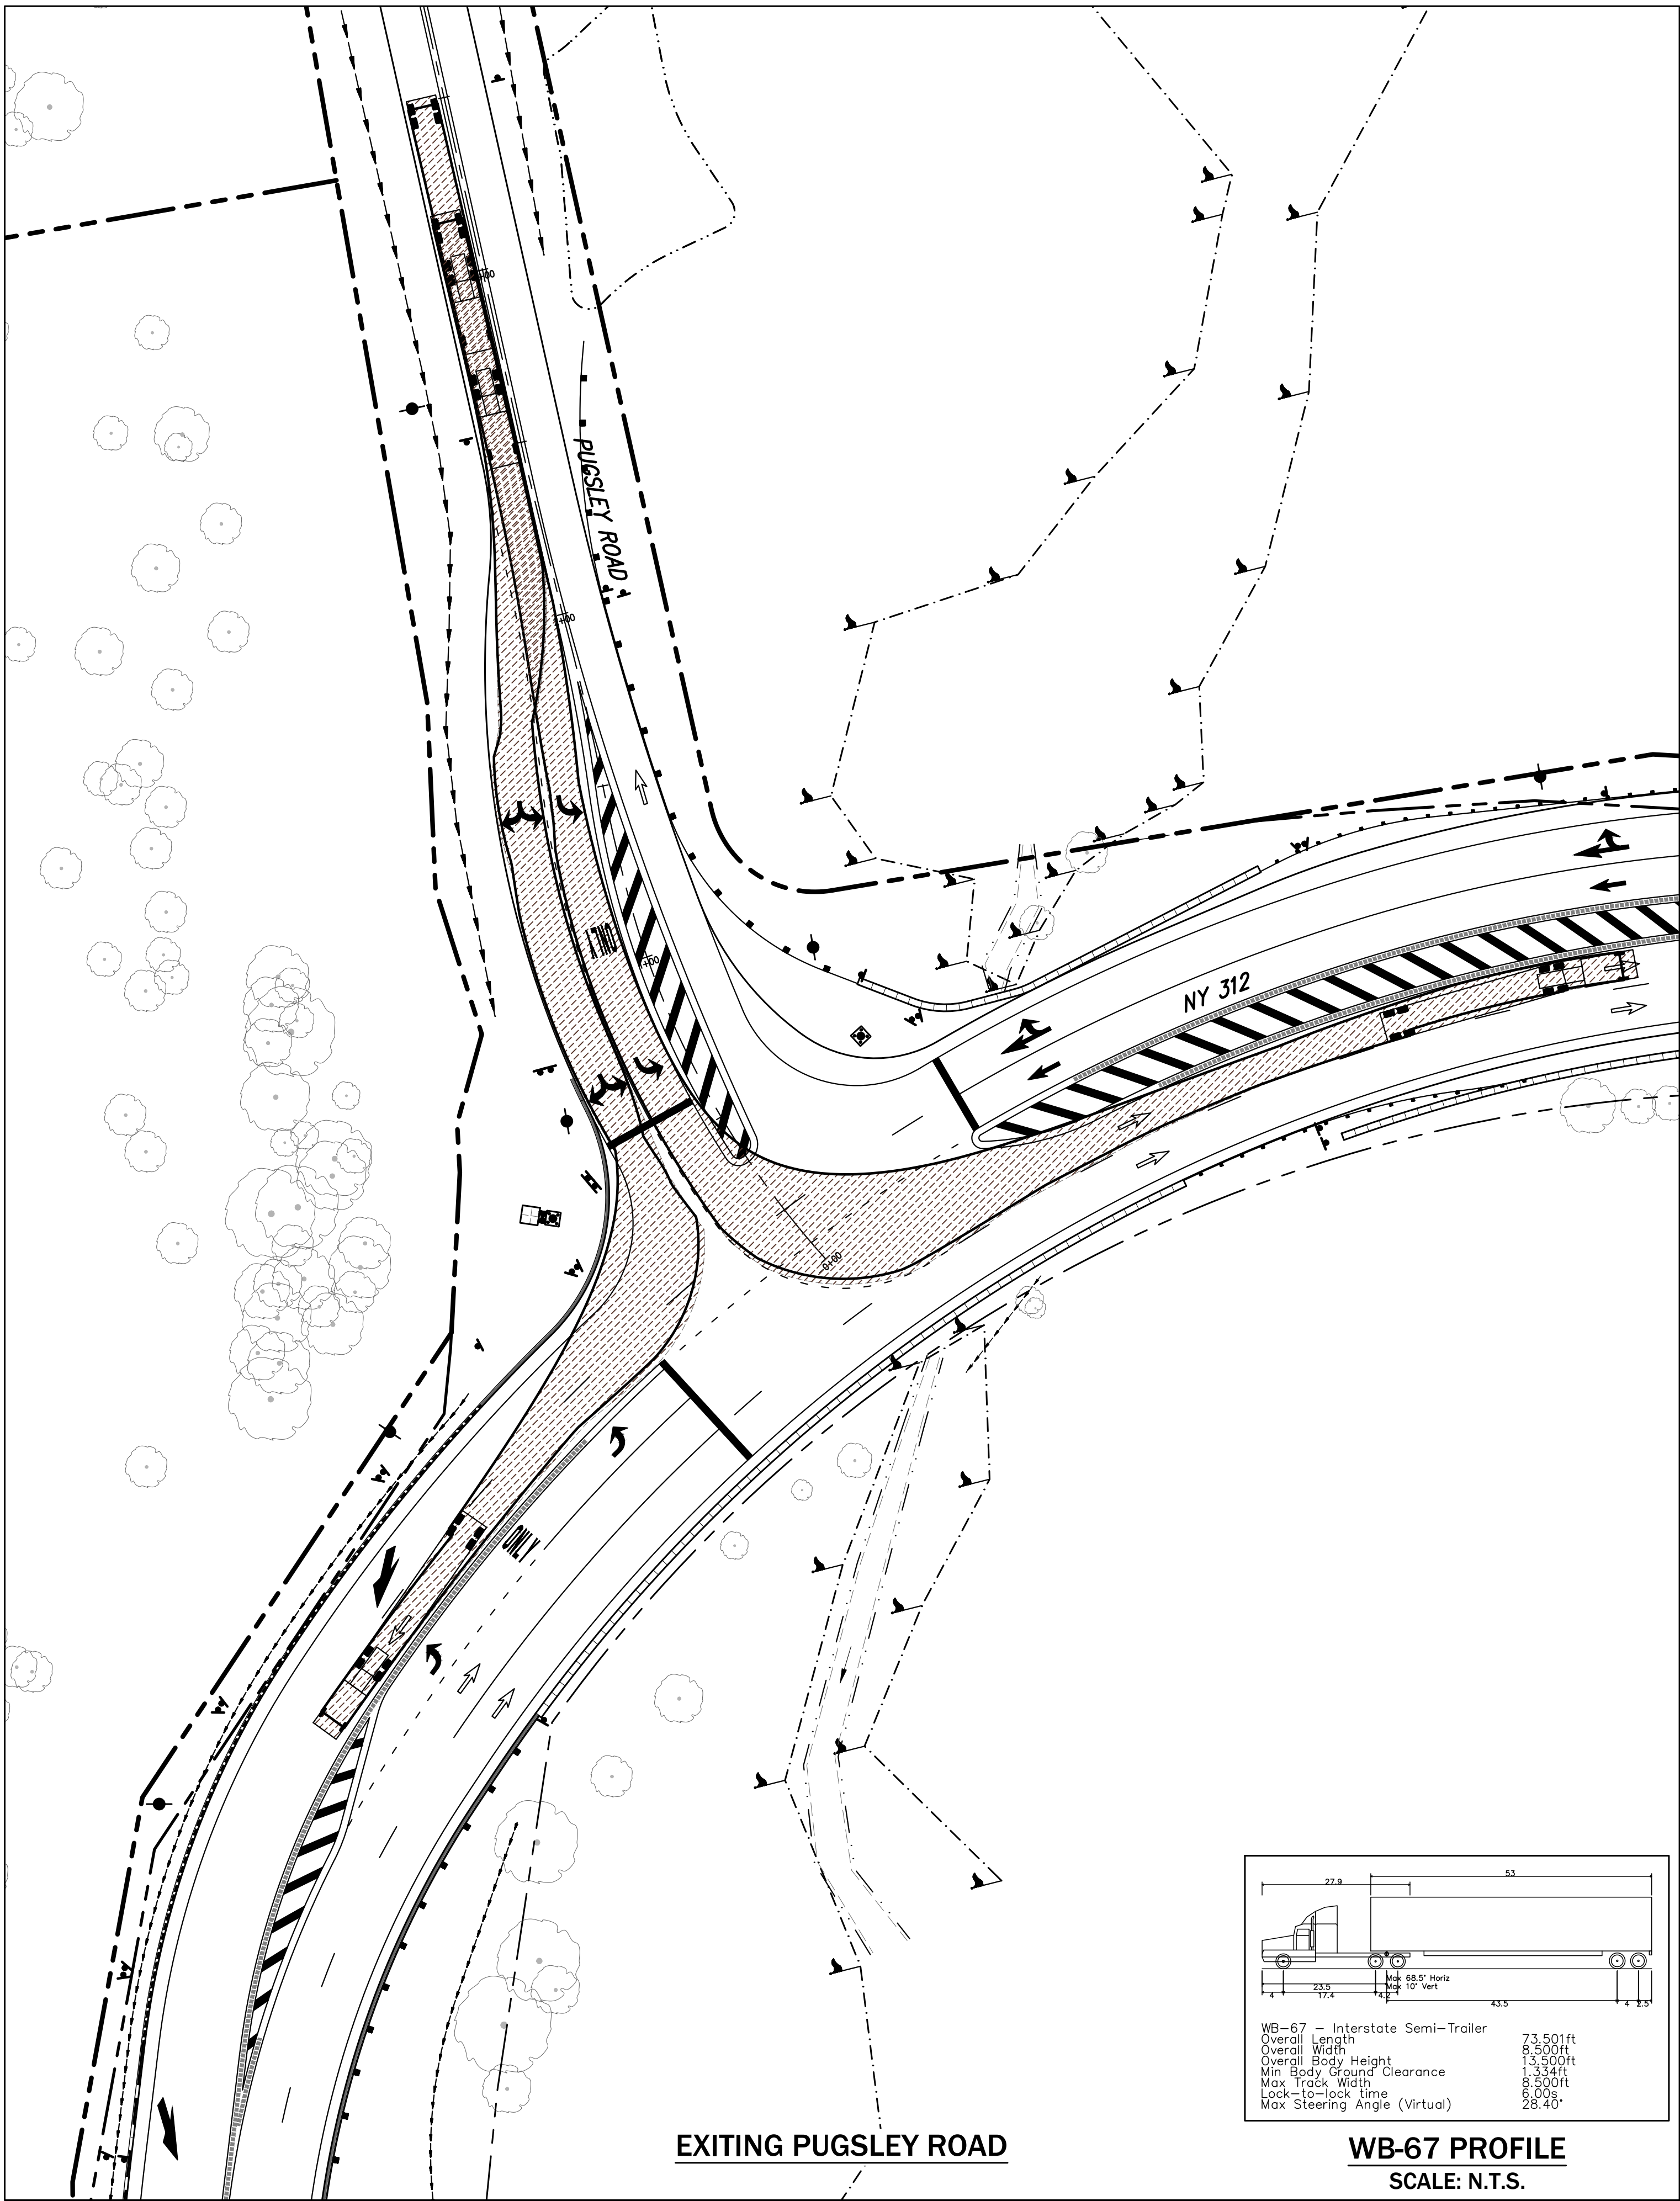


EXITING PUGSLEY ROAD

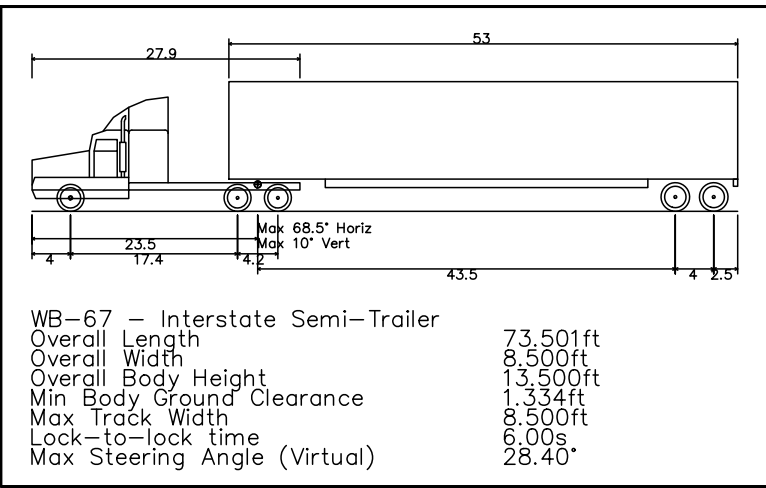

WB-67 - Interstate Semi-Trailer
Overall Length 73.50ft
Overall Width 8.50ft
Overall Body Height 13.50ft
Min. Body Ground Clearance 1.34ft
Max. Track Width 8.50ft
Lock-to-lock Time 9.00s
Max Steering Angle (Virtual) 28.40°

WB-67 PROFILE
SCALE: N.T.S.


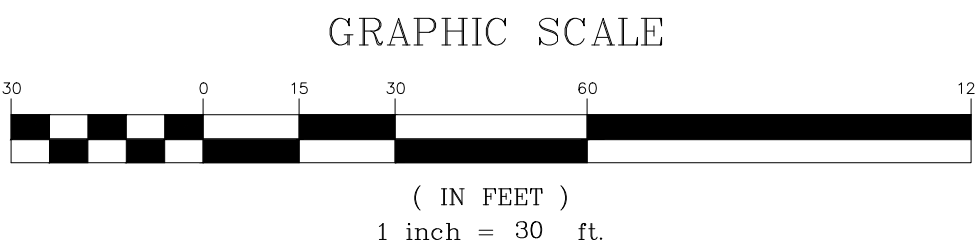


No.	Revision	Date	By
1.	REVISED PER NYSDOT COMMENTS	08/06/2021	KRM
2.	REVISED PER NYSDOT COMMENTS	11/24/2021	KRM
3.	REVISED PER NYSDOT COMMENTS	05/20/2022	KRM
4.	REVISED PER NYSDOT COMMENTS	08/08/2022	SPG
5.	REVISED PER NYSDOT COMMENTS	10/14/2022	KRM
6.	REVISED PER NYSDOT COMMENTS	12/09/2022	KRM
Previous Editions Obsolete			

Drawn: KRM	Approved: MTP
Scale: 1" = 30'	
Date: 12/28/2020	
Project No: 14012/21121	
14012-HWY-PLAT-TURNING	HWY-1A-N657.sxd
Drawing No: WB-67	
HP-10	

TURNING ANALYSIS PLAN
(WB-67)

COMMERCIAL CAMPUS AT FIELDS CORNER
NY 312 & PUGSLEY ROAD
TOWN OF SOUTHEAST, NEW YORK

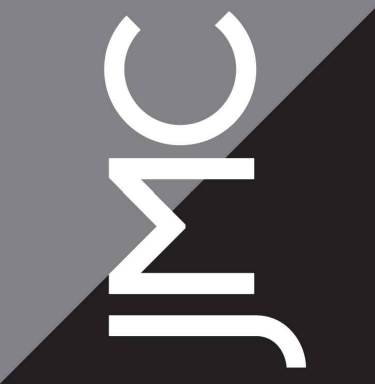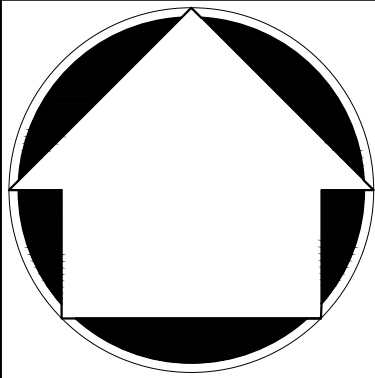

JMC Planning, Engineering, Landscape
Architecture & Land Surveying, PLLC
JMC Site Development Consultants, LLC
John Meyer Consulting, Inc.
120 BEDFORD ROAD • ARMONK, NY 10504
voice 914.273.9225 • fax 914.273.2102
www.jmcpllc.com

APPLICANT/OWNER:

BREWSTER INDUSTRIAL OWNER LLC
1 MEADOWLANDS PLAZA, SUITE 803
EAST RUTHERFORD, NJ 07073