
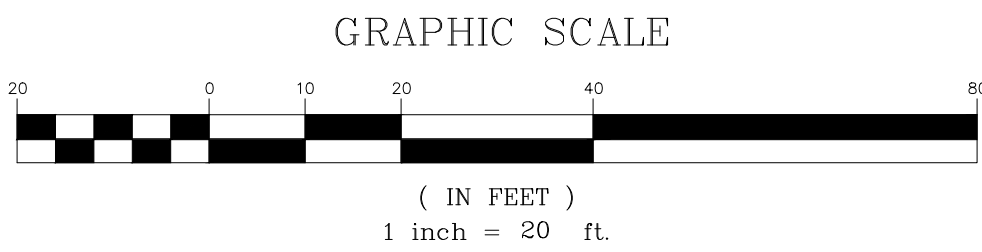


ANY ALTERATION OF PLANS, SPECIFICATIONS, PLATS AND REPORTS BEARING THE SEAL OF A LICENSED PROFESSIONAL ENGINEER OR LICENSED LAND SURVEYOR, WITHOUT THE WRITTEN PERMISSION OF JMC, IS A VIOLATION OF THE PROFESSIONAL ETHICS OF THE ENGINEER OR SURVEYOR AND IS A VIOLATION OF THE EDUCATION LAW, EXCEPT AS PROVIDED FOR BY SECTION 7209, SUBSECTION 2.

COPYRIGHT © 2022 By JMC - All Rights Reserved. No part of this document may be reproduced, stored in a retrieval system, or transmitted in any form, by means electronic, mechanical, photocopying, recording or otherwise, without the prior written permission of JMC PLANNING, ENGINEERING, LANDSCAPE ARCHITECTURE & LAND SURVEYING, PLLC. ANY SITE DEVELOPMENT CONSULTANT SHALL BE RESPONSIBLE FOR THE ACCURACY OF THE INFORMATION PROVIDED IN THIS DOCUMENT. WITHOUT THE WRITTEN PERMISSION OF JMC, ANY REVISIONS OR ALTERATIONS TO THIS DOCUMENT SHALL BE THE RESPONSIBILITY OF THE USER.

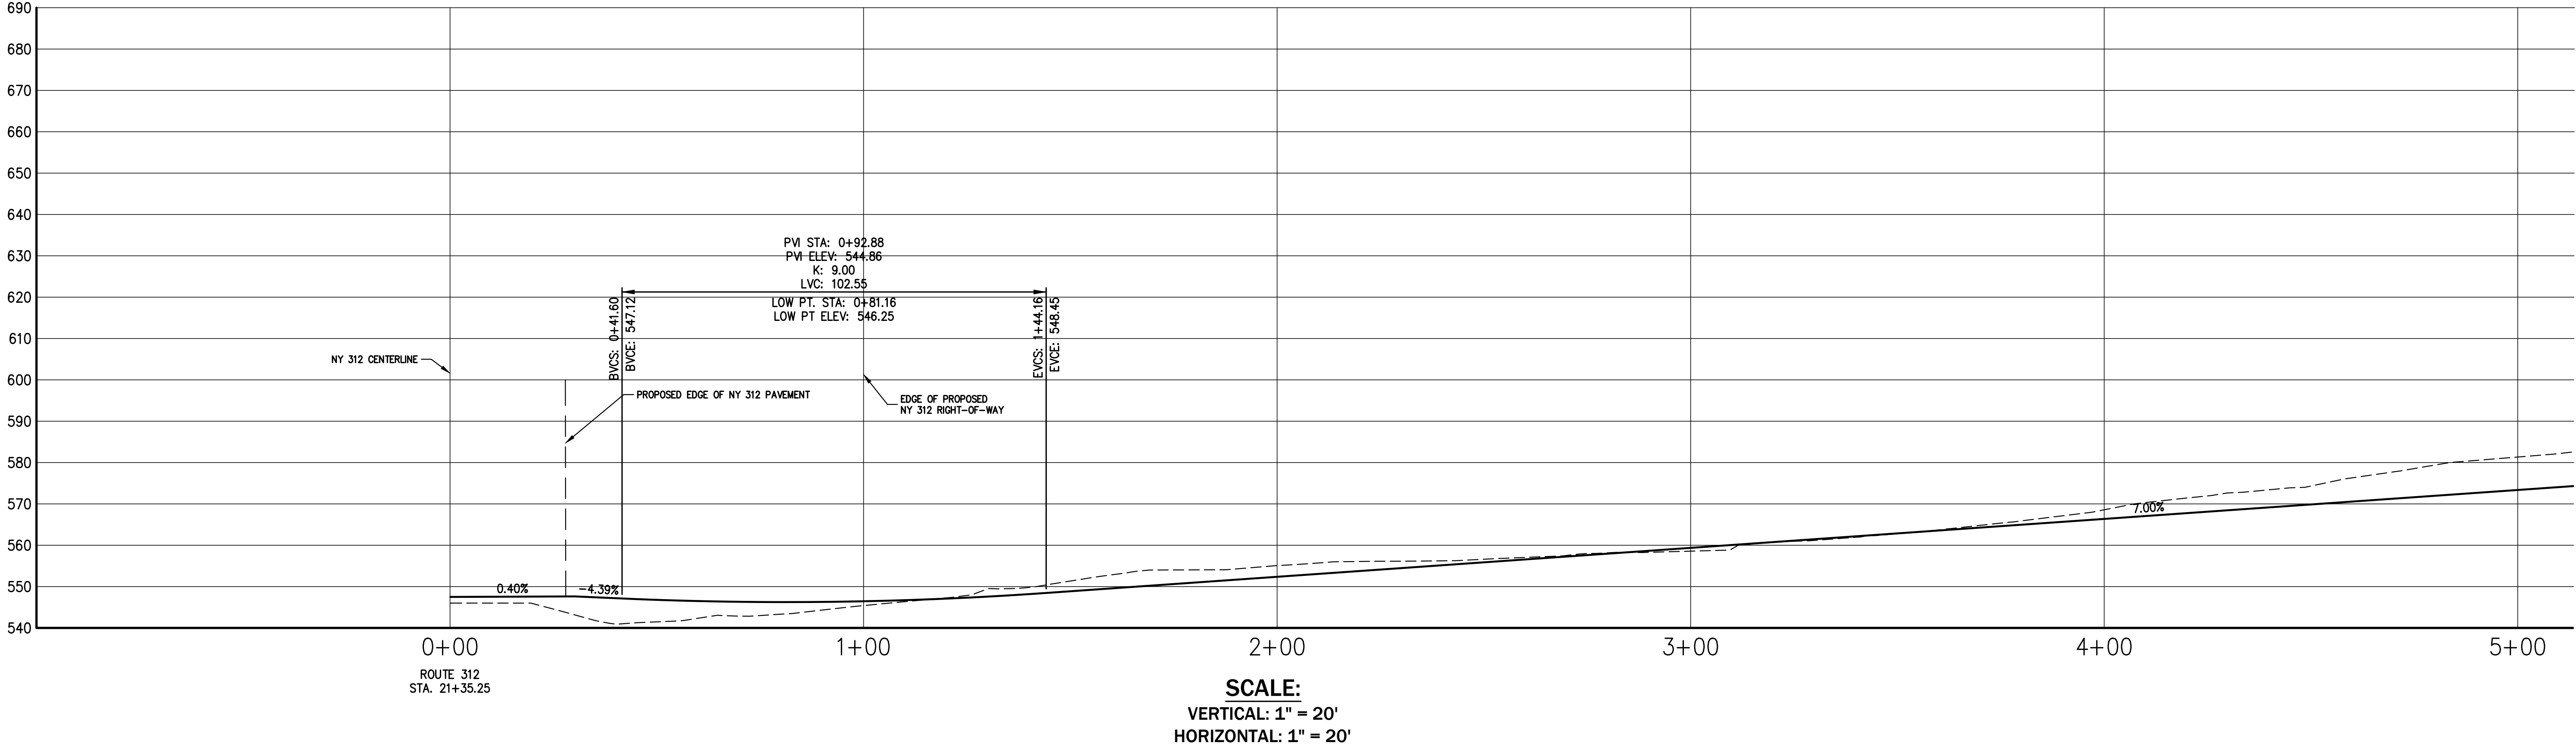

No.	Revision	Date	By
1.	REVISED PER NYSDOT COMMENTS	08/08/2022	SPG
2.	REVISED PER NYSDOT COMMENTS	10/14/2022	KRM
3.	REVISED PER NYSDOT COMMENTS	12/09/2022	KRM

Scale: 1" = 20'
Date: 06/20/2022
Project No: 14012/21121
14012-HWY-PILOT-PROFILE
PROFILE
Drawing No: HP-13A



Previous Editions Obsolete

APPLICANT/OWNER:

BREWSTER INDUSTRIAL OWNER LLC
1 MEADOWLANDS PLAZA, SUITE 803
EAST RUTHERFORD, NJ 07073


JMC Planning, Engineering, Landscape Architecture & Land Surveying, PLLC
JMC Site Development Consultants, LLC

John Meyer Consulting, Inc.
120 BEDFORD ROAD • ARMONK, NY 10504
voice 914.273.9225 • fax 914.273.2102
www.jmcpllc.com

 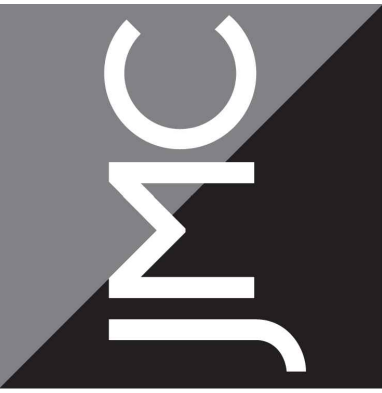

PUGSLEY ROAD PROFILE

COMMERCIAL CAMPUS AT FIELDS CORNER
NY 312 & PUGSLEY ROAD
TOWN OF SOUTHEAST, NEW YORK

 

Drawn: **KRM** Approved: **MTP**

Scale: 1" = 20'

Date: 06/20/2022

Project No: 14012/21121

14012-HWY-PILOT-PROFILE

PROFILE

Drawing No: **HP-13A**