
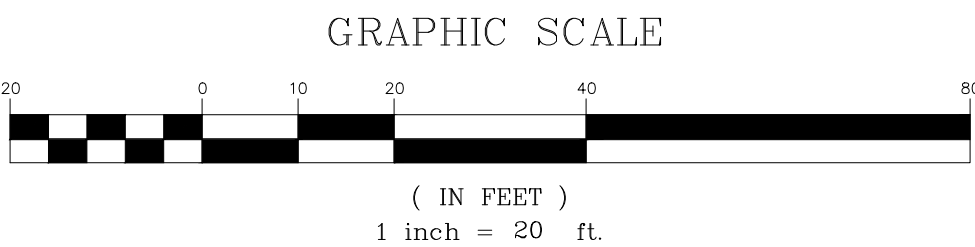


ANY ALTERATION OF PLANS, SPECIFICATIONS, PLATS AND REPORTS BEARING THE SEAL OF A LICENSED PROFESSIONAL ENGINEER OR LICENSED LAND SURVEYOR, WITHOUT THE WRITTEN PERMISSION OF JMC, SHALL BE IN VIOLATION OF EDUCATION LAW, EXCEPT AS PROVIDED FOR BY SECTION 7209, SUBSECTION 2.

COPYRIGHT © 2022 By JMC - All Rights Reserved. No part of this document may be reproduced, stored in a retrieval system, or transmitted in any form, by means electronic, mechanical, photocopying, recording or otherwise, without the prior written permission of JMC PLANNING, ENGINEERING, LANDSCAPE ARCHITECTURE & LAND SURVEYING, PLLC. ANY SITE DEVELOPMENT CONSULTANT SHALL BE RESPONSIBLE FOR THE ACCURACY OF THE INFORMATION CONTAINED HEREIN. WITHOUT THE WRITTEN PERMISSION OF JMC, ANY REPRODUCTION OR ALTERATION TO THIS DOCUMENT, WITHOUT THE WRITTEN PERMISSION OF JMC, SHALL BE IN VIOLATION OF EDUCATION LAW, EXCEPT AS PROVIDED FOR BY SECTION 7209, SUBSECTION 2.

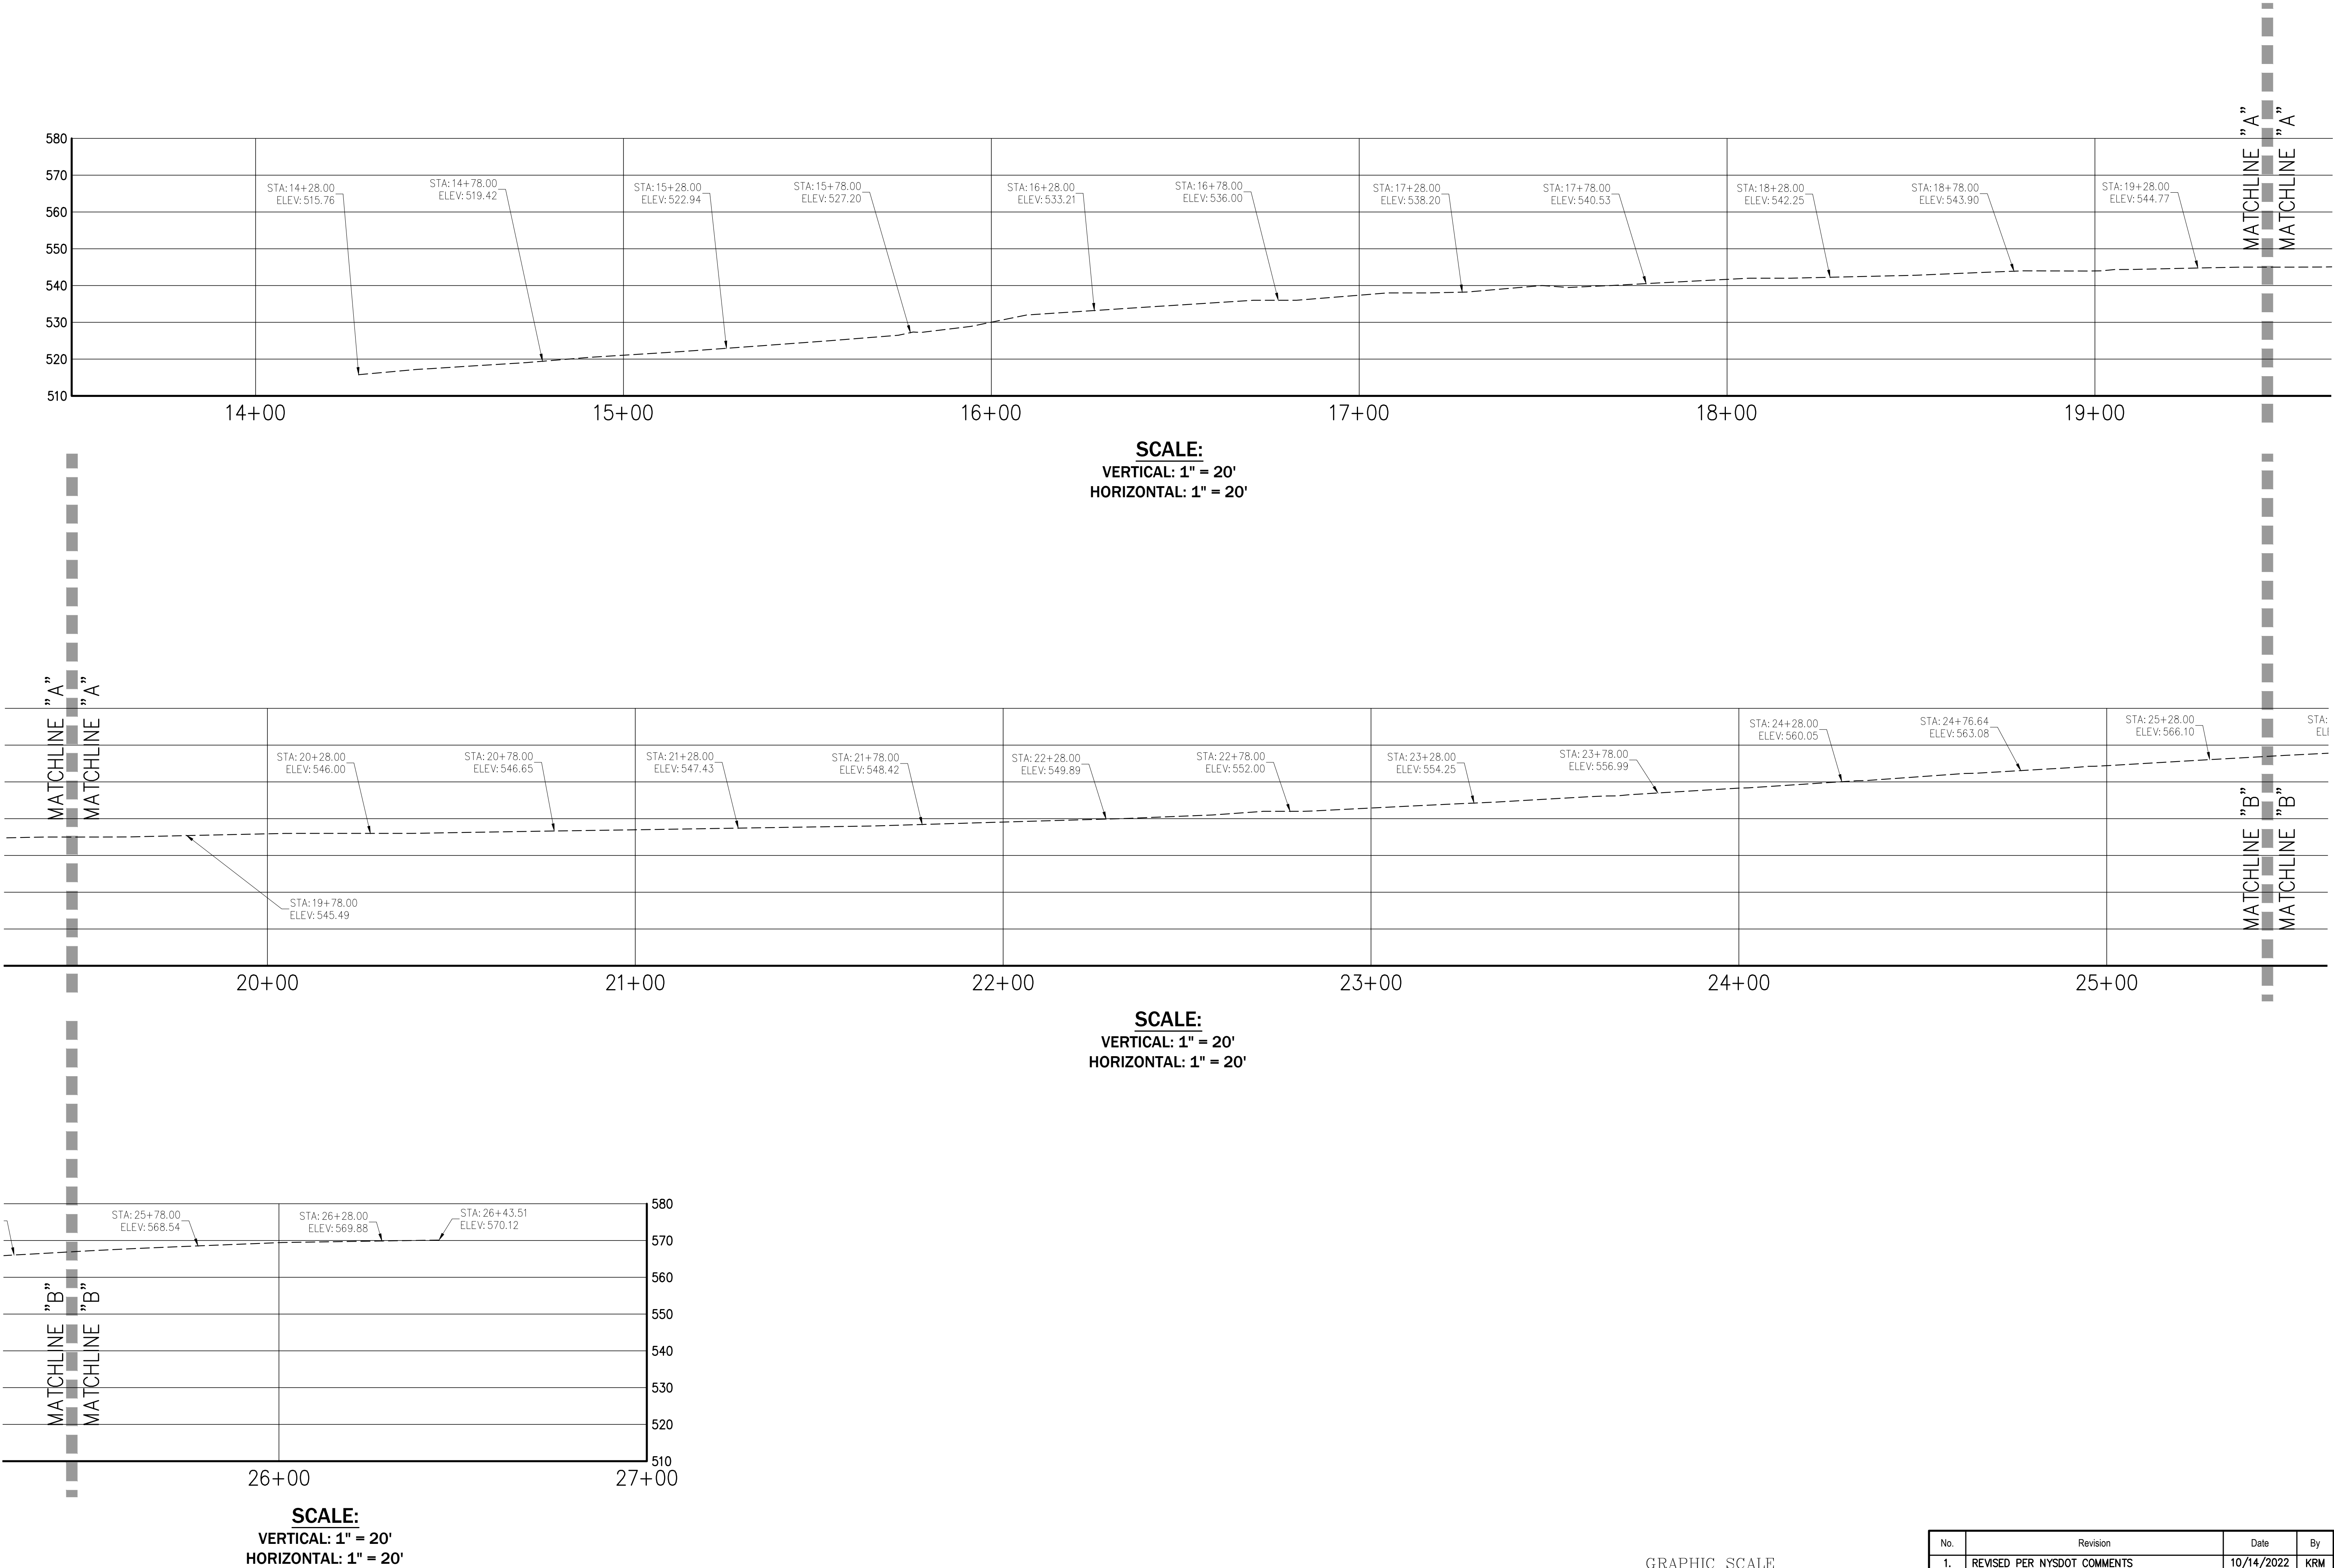

No.	Revision	Date	By
1.	REVISED PER NYSDOT COMMENTS	10/14/2022	KRM
2.	REVISED PER NYSDOT COMMENTS	12/09/2022	KRM

Drawn: KRM

Scale: 1" = 20'

Date: 08/08/2022

Project No: 14012/21121

Profile: 312

Drawing No: HP-13B

Approved: MTP

Previous Editions Obsolete

APPLICANT/OWNER:

BREWSTER INDUSTRIAL OWNER LLC
1 MEADOWLANDS PLAZA, SUITE 803
EAST RUTHERFORD, NJ 07073

JMC Planning • Engineering, Landscape Architecture & Land Surveying, PLLC
JMC Site Development Consultants, LLC
John Meyer Consulting, Inc.
120 BEDFORD ROAD • ARMONK, NY 10504
voice 914.273.9225 • fax 914.273.2102
www.jmcpllc.com

JMC

NY 312 PROFILE

COMMERCIAL CAMPUS AT FIELDS CORNER
NY 312 & PUGSLEY ROAD
TOWN OF SOUTHEAST, NEW YORK

HP-13B