



COPYRIGHT © 2021 by JMC. All Rights Reserved. No part of this document may be reproduced, stored in a retrieval system, or transmitted in any form, by means electronic, mechanical, photocopying, recording or otherwise, without the prior written permission of JMC. JMC, ENGINEERING, LANDSCAPE ARCHITECTURE & LAND SURVEYING, PLLC (JMC SITE DEVELOPMENT CONSULTANTS, PLLC) JOHN MEYER CONSULTANTS, INC. (JMC), any trademarks or alterations to this document without the written permission of JMC shall remain their property and are void.



PAVEMENT STEPPING DETAIL

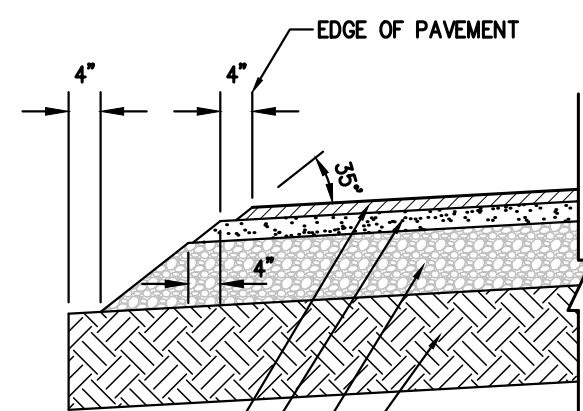

1.5" ITEM 404.096101
2.5" ITEM 404.196901
8" ITEM 404.376901 (TWO 4" LIFTS)
12" ITEM 304.11 (TWO 6" LIFTS)

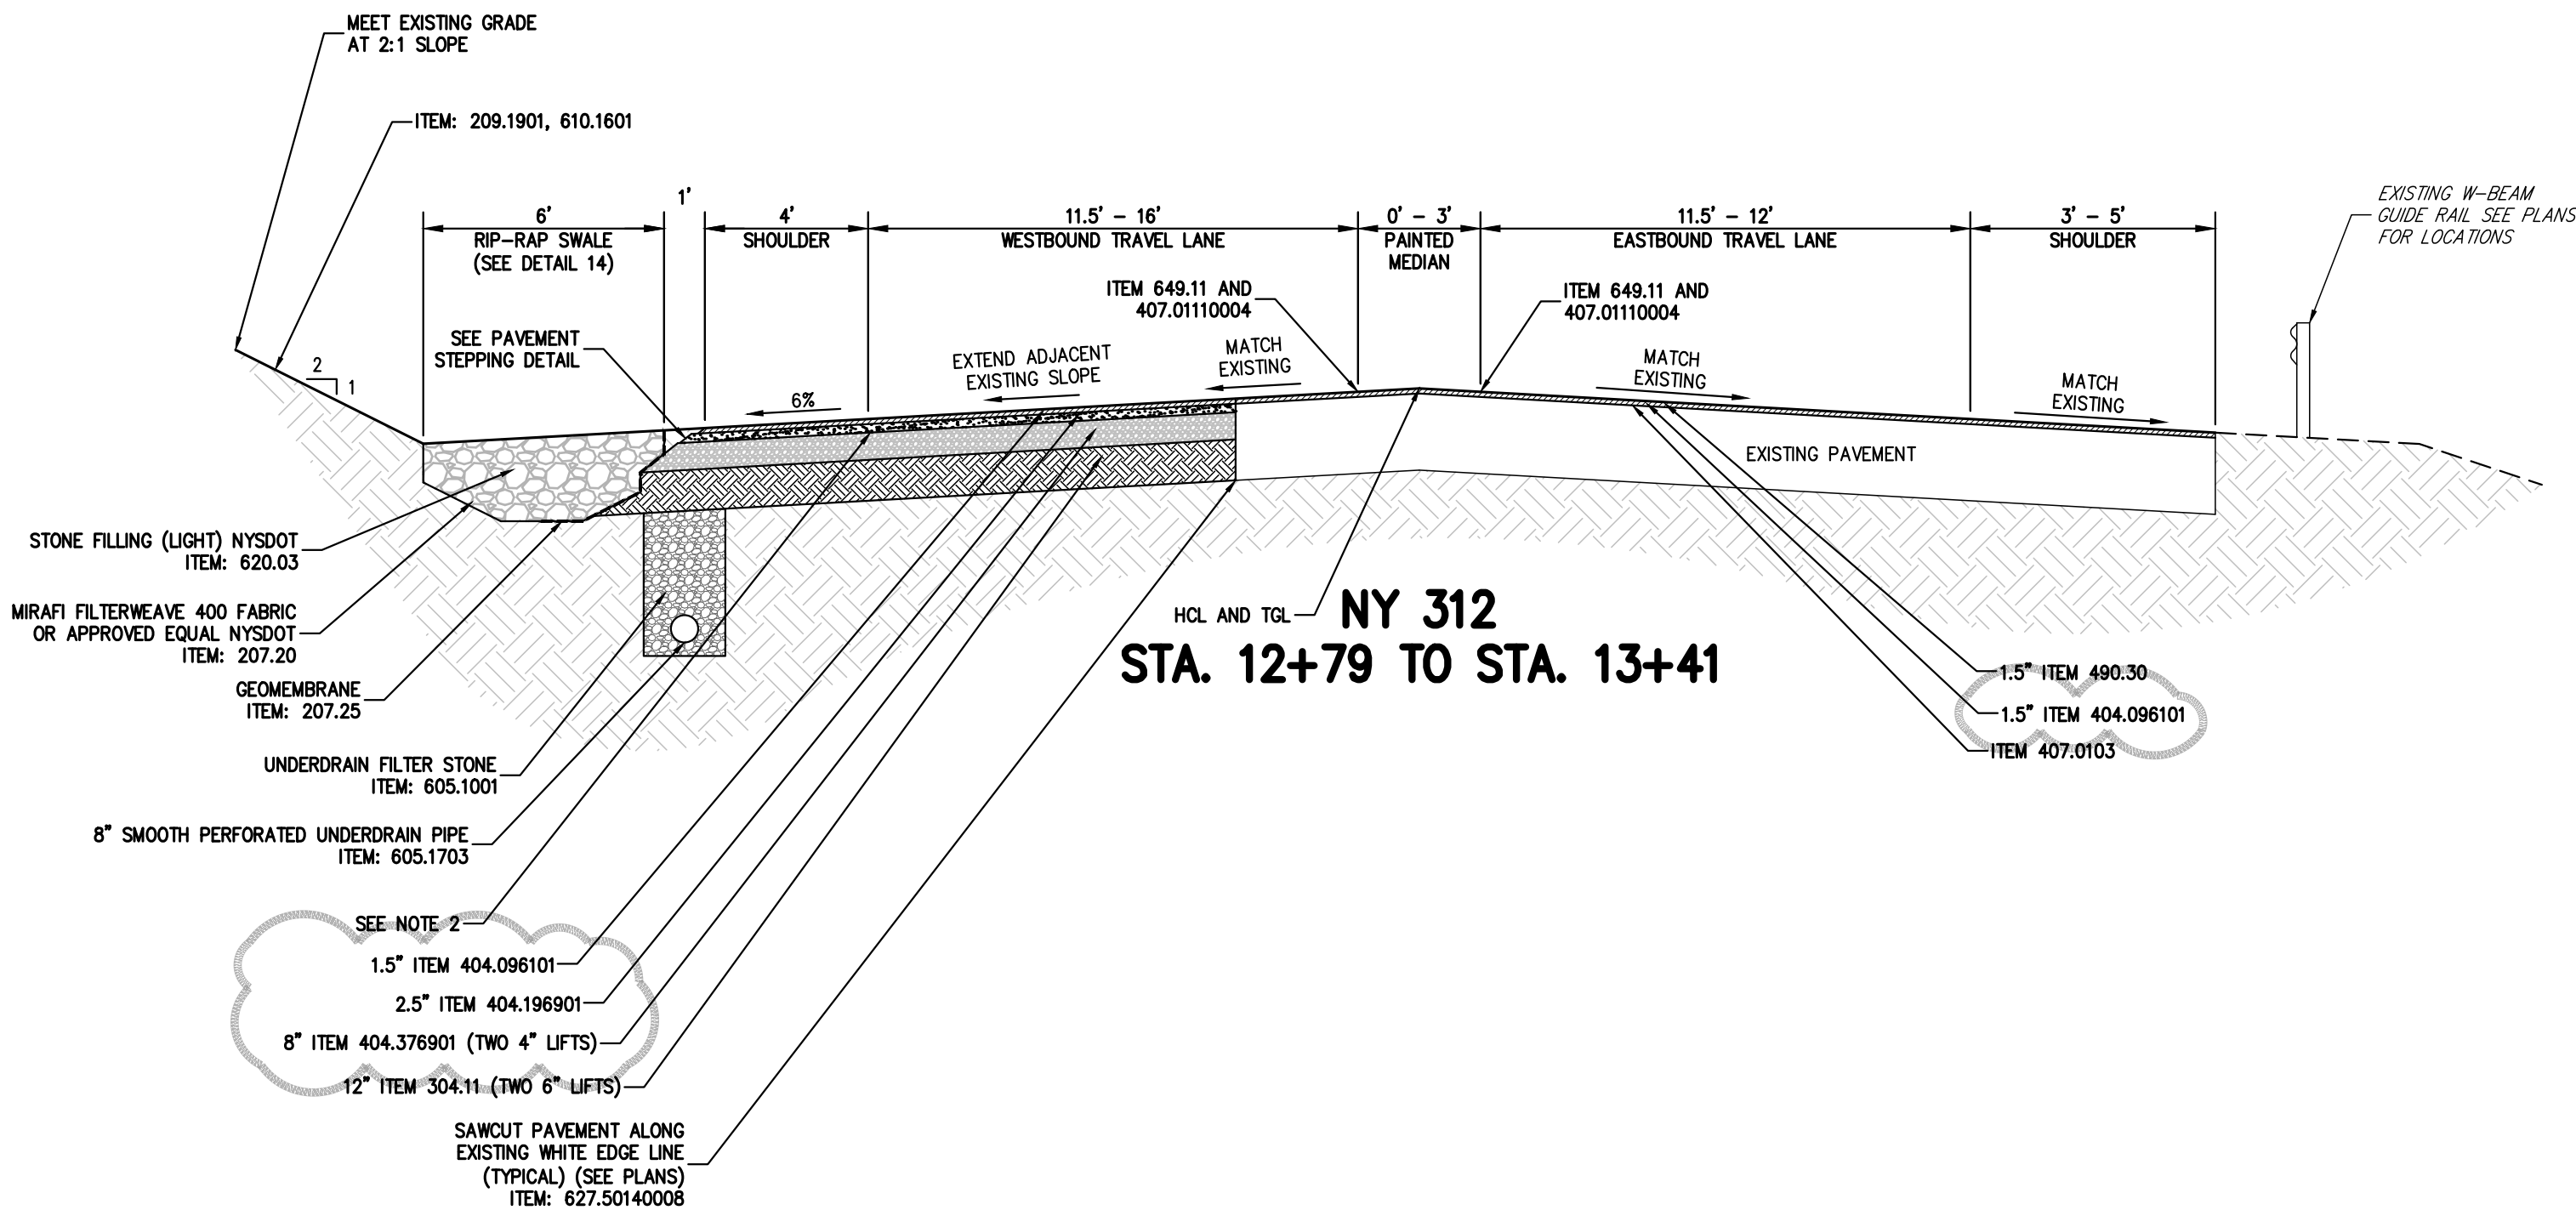


NY 312 STA. 16+25 TO STA. 17+80

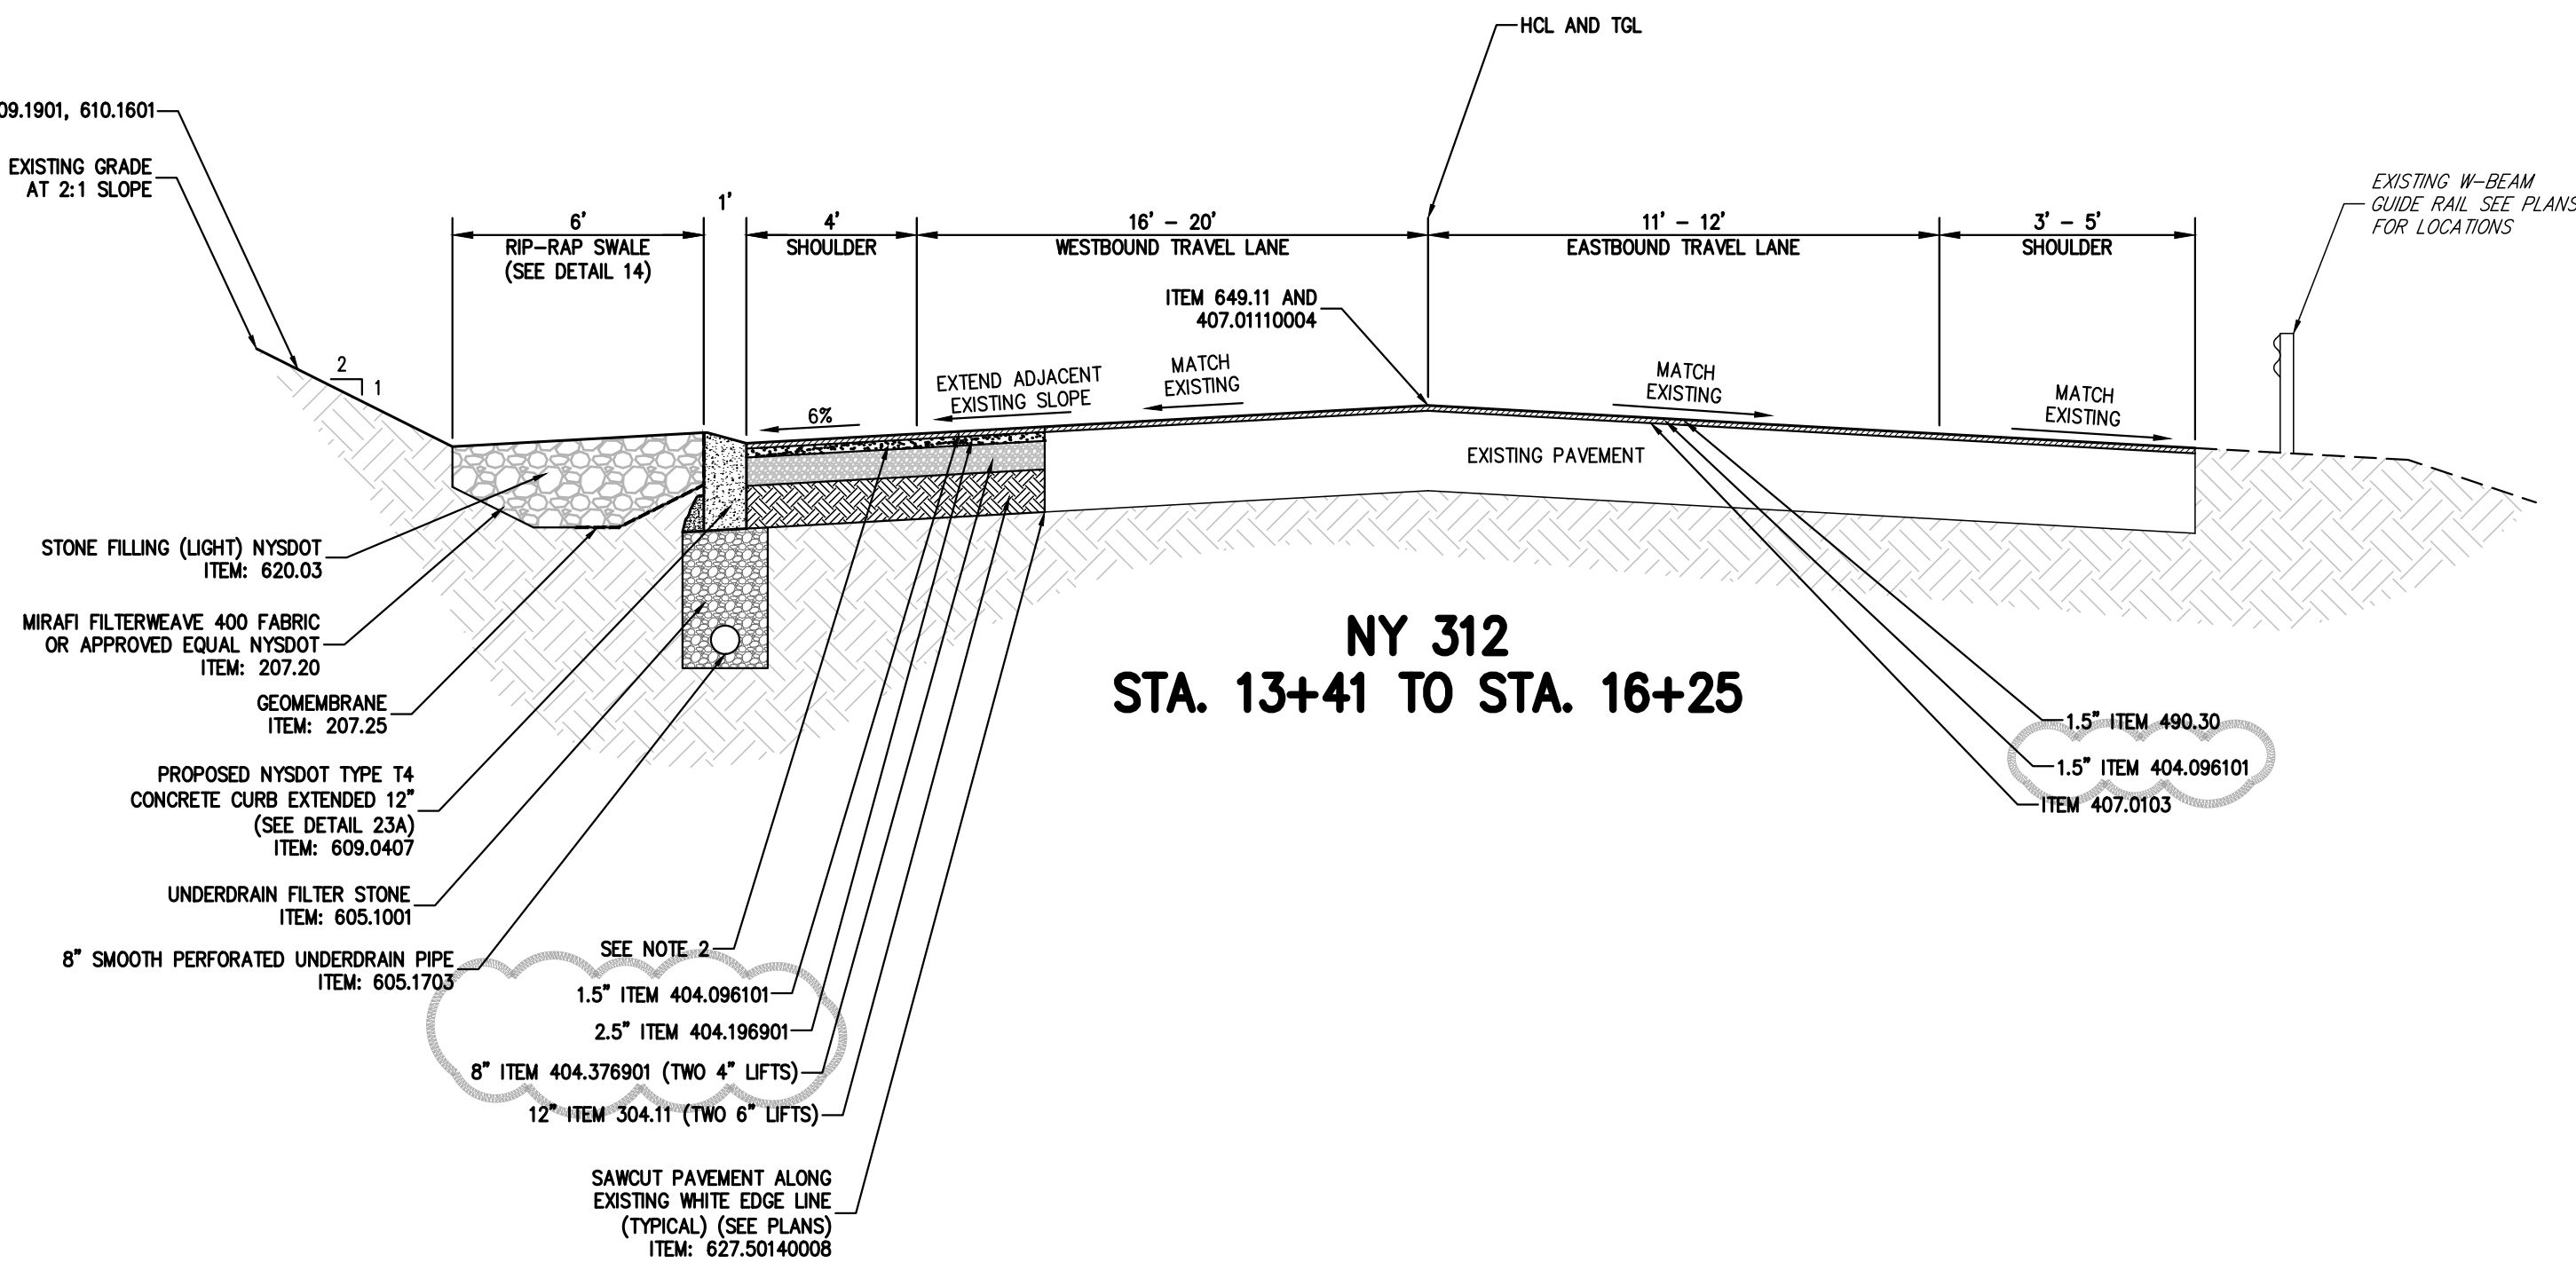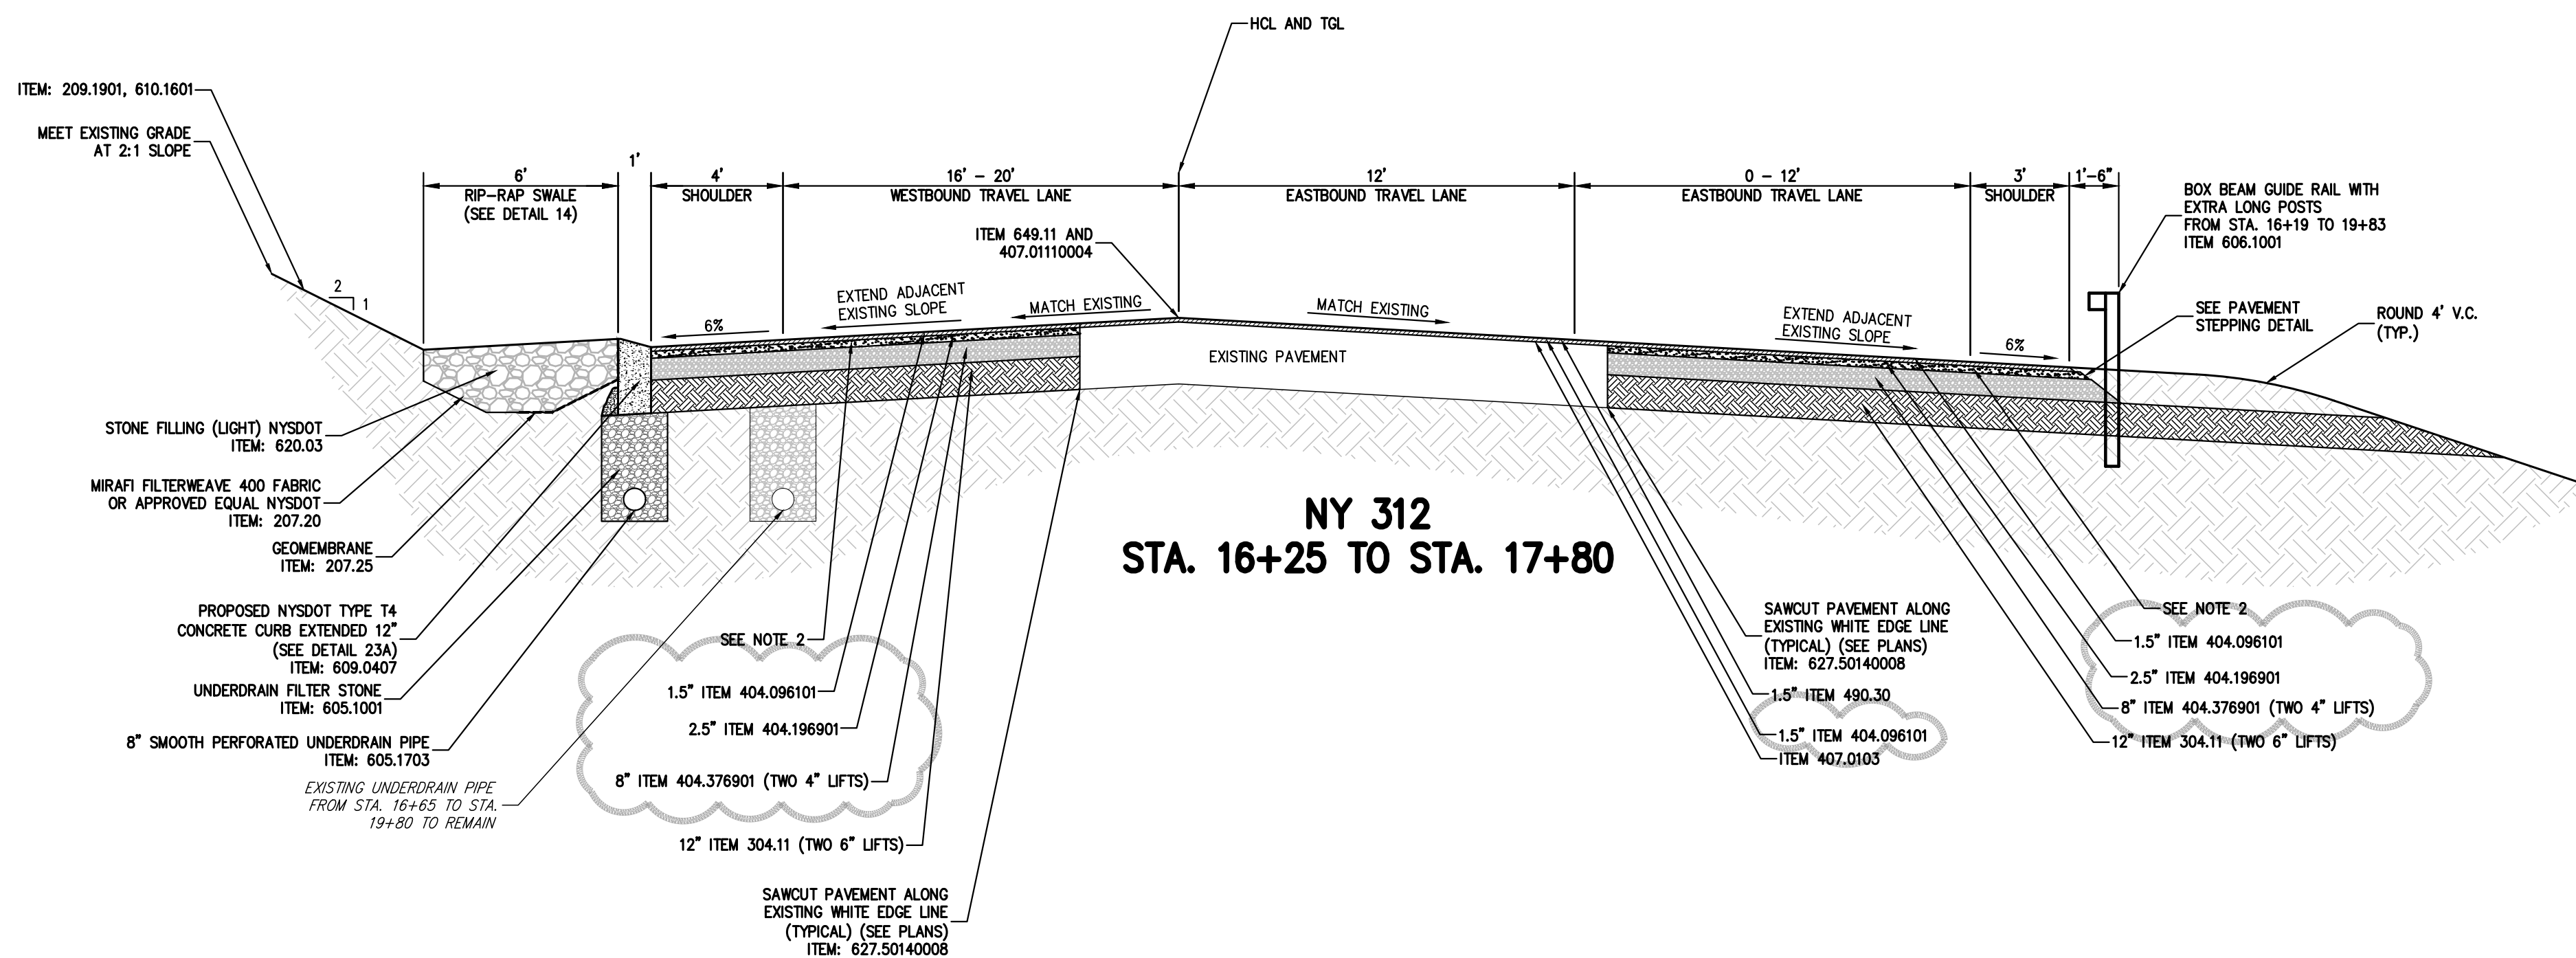

- NOTES:
- THE MAXIMUM ROLLOVER RATE SHALL NOT EXCEED 8%.
 - TACK COATS (ITEM 407.0103) SHALL BE INSTALLED BETWEEN ALL ASPHALT PAVEMENT COURSES, BETWEEN EXISTING PAVEMENT COURSES & OVERLAYS AND BETWEEN NEW PAVEMENT & EXISTING PAVEMENT EDGES.
 - ASPHALT PAVEMENT JOINT ADHESIVE (ITEM 418.7603) SHALL BE INSTALLED AT ALL TOP COURSE PAVEMENT EDGES.

No.	Revision	Date
1.	REVISED PER NYSDOT COMMENTS	05/20/2022
2.	REVISED PER NYSDOT COMMENTS	08/08/2022
3.	REVISED PER NYSDOT COMMENTS	10/14/2022
4.	REVISED PER NYSDOT COMMENTS	12/09/2022

JMC Planning, Engineering, Landscape
Architecture & Land Surveying, PLLC
JMC Site Development Consultants, LLC
John Meyer Consulting, Inc.
120 BEDFORD ROAD • ARMONK, NY 10504
voice 914.278.5225 • fax 914.273.2102
www.jmcpllc.com

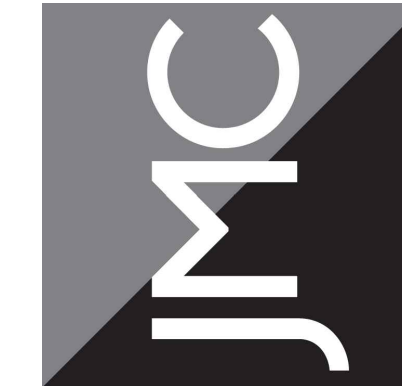

TYPICAL SECTIONS

COMMERCIAL CAMPUS AT FIELDS CORNER
NY 312 & PUGSLEY ROAD
TOWN OF SOUTHEAST, NEW YORK

ANY ALTERATION OF PLANS, SPECIFICATIONS, PLATS AND REPORTS BEARING THE SEAL OF A LICENSED PROFESSIONAL ENGINEER OR LICENSED LAND SURVEYOR IS A VIOLATION OF SECTION 7209 OF THE NEW YORK STATE EDUCATION LAW, EXCEPT AS PROVIDED FOR BY SECTION 7209, SUBSECTION 2.

Drawn:	KRM	Approved:	DL
Scale:	NOT TO SCALE		
Date:	11/24/2021		
Project No:	14012/21121		
14012-DETAILS	HWY-TS-1	-	-
Drawing No:	HP-1B		

HP-1B