



COPYRIGHT © 2022 by JMC. All Rights Reserved. No part of this document may be reproduced, stored in a retrieval system, or transmitted in any form, by means electronic, mechanical, photocopying, recording or otherwise, without the prior written permission of JMC Planning, Engineering, Architecture & Land Surveying, PLLC. ANY SITE DEVELOPMENT CONSULTING BY JMC IS FOR THE EXCLUSIVE USE OF THE CLIENT. ANY REPRODUCTION OR ALTERATION OF THIS DOCUMENT WITHOUT THE WRITTEN PERMISSION OF JMC SHALL BE CONSIDERED A VIOLATION.

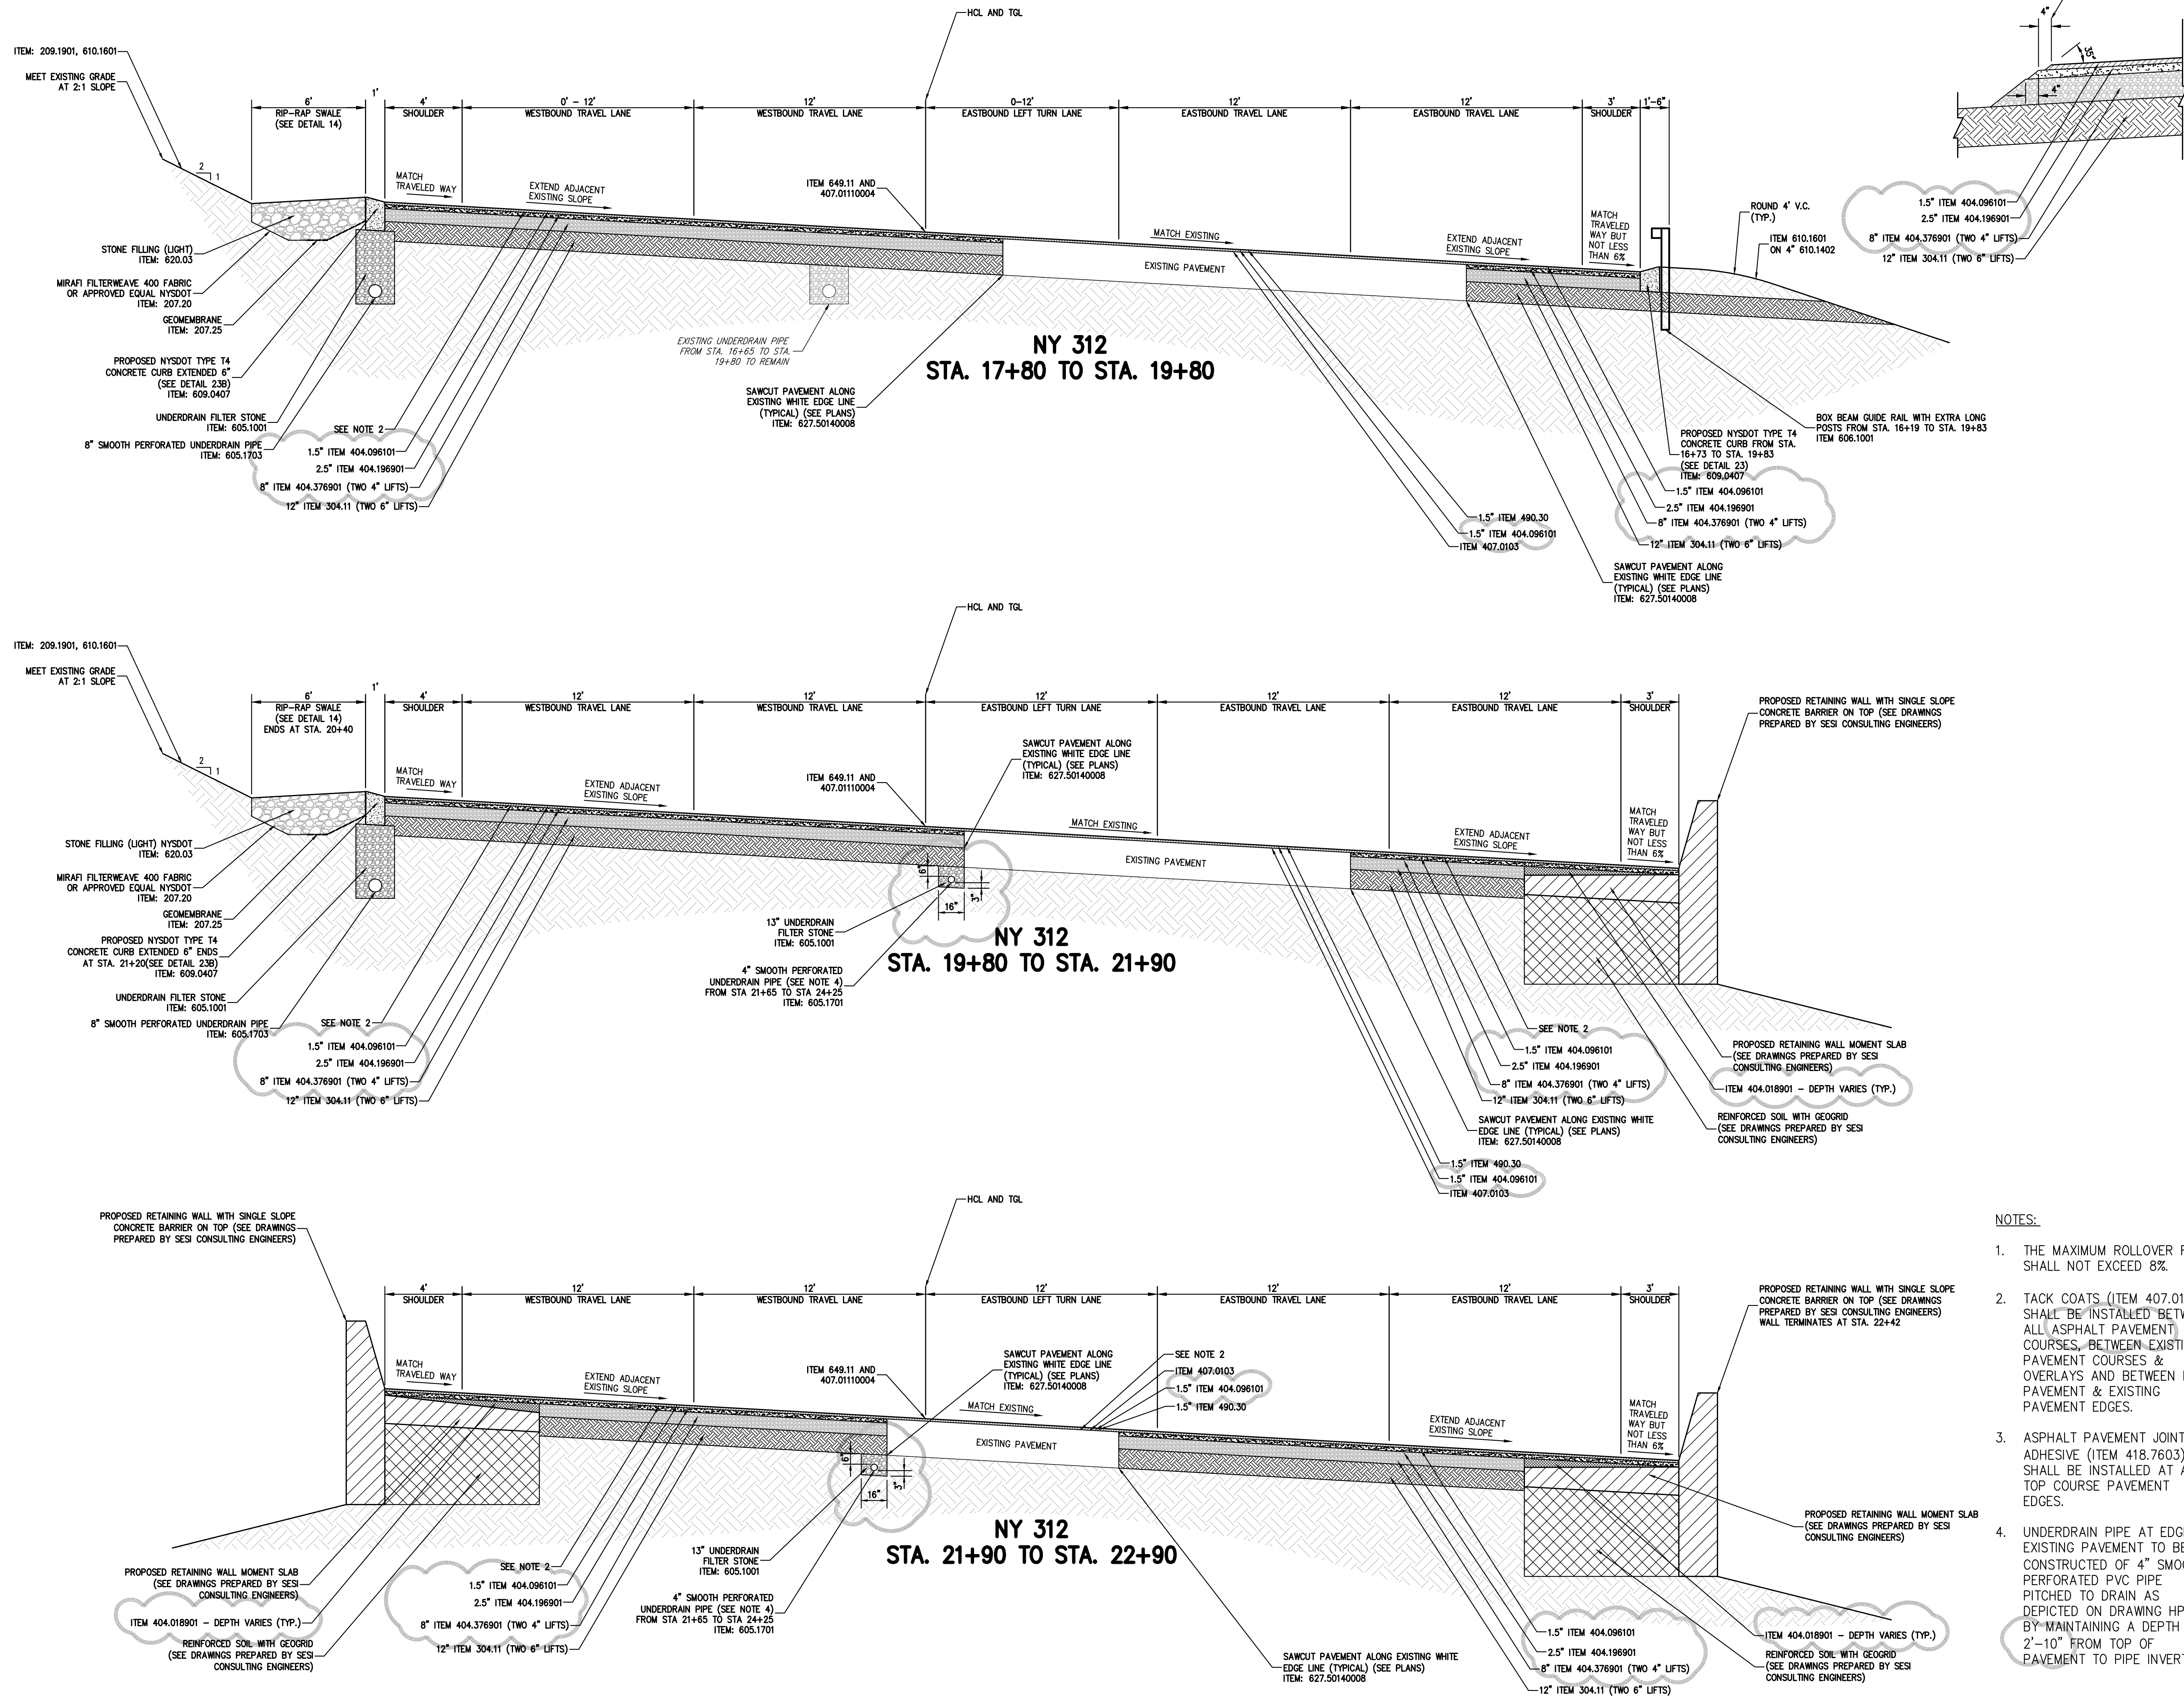

NOTES:


1. THE MAXIMUM ROLLOVER RATE SHALL NOT EXCEED 8%.
2. TACK COATS (ITEM 407.0103) SHALL BE INSTALLED BETWEEN ALL ASPHALT PAVEMENT COURSES, BETWEEN EXISTING PAVEMENT COURSES & OVERLAYS AND BETWEEN NEW PAVEMENT & EXISTING PAVEMENT EDGES.
3. ASPHALT PAVEMENT JOINT ADHESIVE (ITEM 418.7603) SHALL BE INSTALLED AT ALL TOP COURSE PAVEMENT EDGES.
4. UNDERDRAIN PIPE AT EDGE OF EXISTING PAVEMENT TO BE CONSTRUCTED OF 4" SMOOTH PERFORATED PVC PIPE PITCHED TO DRAIN AS DEPICTED ON DRAWING HP-15 BY MAINTAINING A DEPTH OF 2'-10" FROM TOP OF PAVEMENT TO PIPE INVERT.

PAVEMENT STEPPING DETAIL

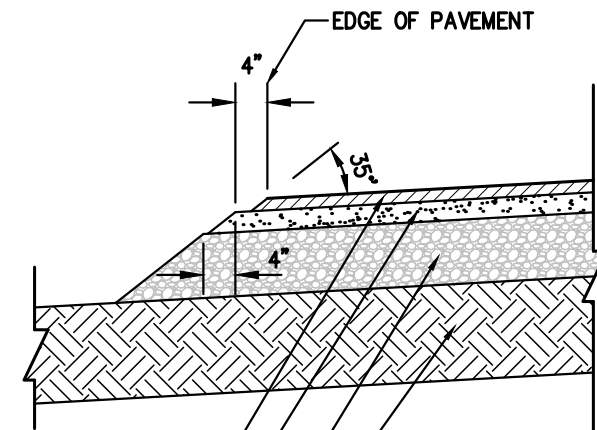

No.	Revision	Date
1.	REVISED PER NYSDOT COMMENTS	05/20/2022
2.	REVISED PER NYSDOT COMMENTS	08/08/2022
3.	REVISED PER NYSDOT COMMENTS	09/02/2022
4.	REVISED PER NYSDOT COMMENTS	10/14/2022
5.	REVISED PER NYSDOT COMMENTS	12/09/2022

JMC Planning, Engineering, Landscape Architecture & Land Surveying, PLLC
JMC Site Development Consultants, LLC
John Meyer Consulting, Inc.
120 BEDFORD ROAD • ARMONK, NY 10504
voice 914.273.5225 • fax 914.273.2102
www.jmcpllc.com

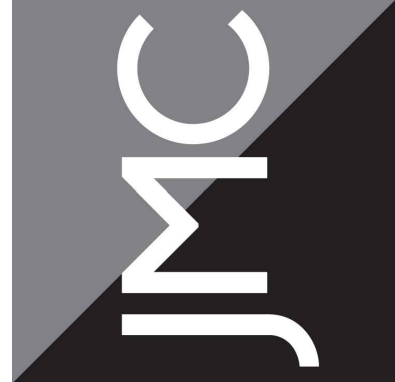

TYPICAL SECTIONS
COMMERCIAL CAMPUS AT FIELDS CORNER
NY 312 & PUGSLEY ROAD
TOWN OF SOUTHEAST, NEW YORK

ANY ALTERATION OF PLANS, SPECIFICATIONS, PLATS AND REPORTS BEARING THE SEAL OF A LICENSED PROFESSIONAL ENGINEER OR LICENSED LAND SURVEYOR IS A VIOLATION OF SECTION 7209 OF THE NEW YORK STATE EDUCATION LAW, EXCEPT AS PROVIDED FOR BY SECTION 7209, SUBSECTION 2.

Drawn:	KRM	Approved:	DL
Scale:	NOT TO SCALE		
Date:	11/24/2021		
Project No:	14012/21121		
100% ITEMS	HWY-TS-2	-	
Drawing No:	HP-1C		