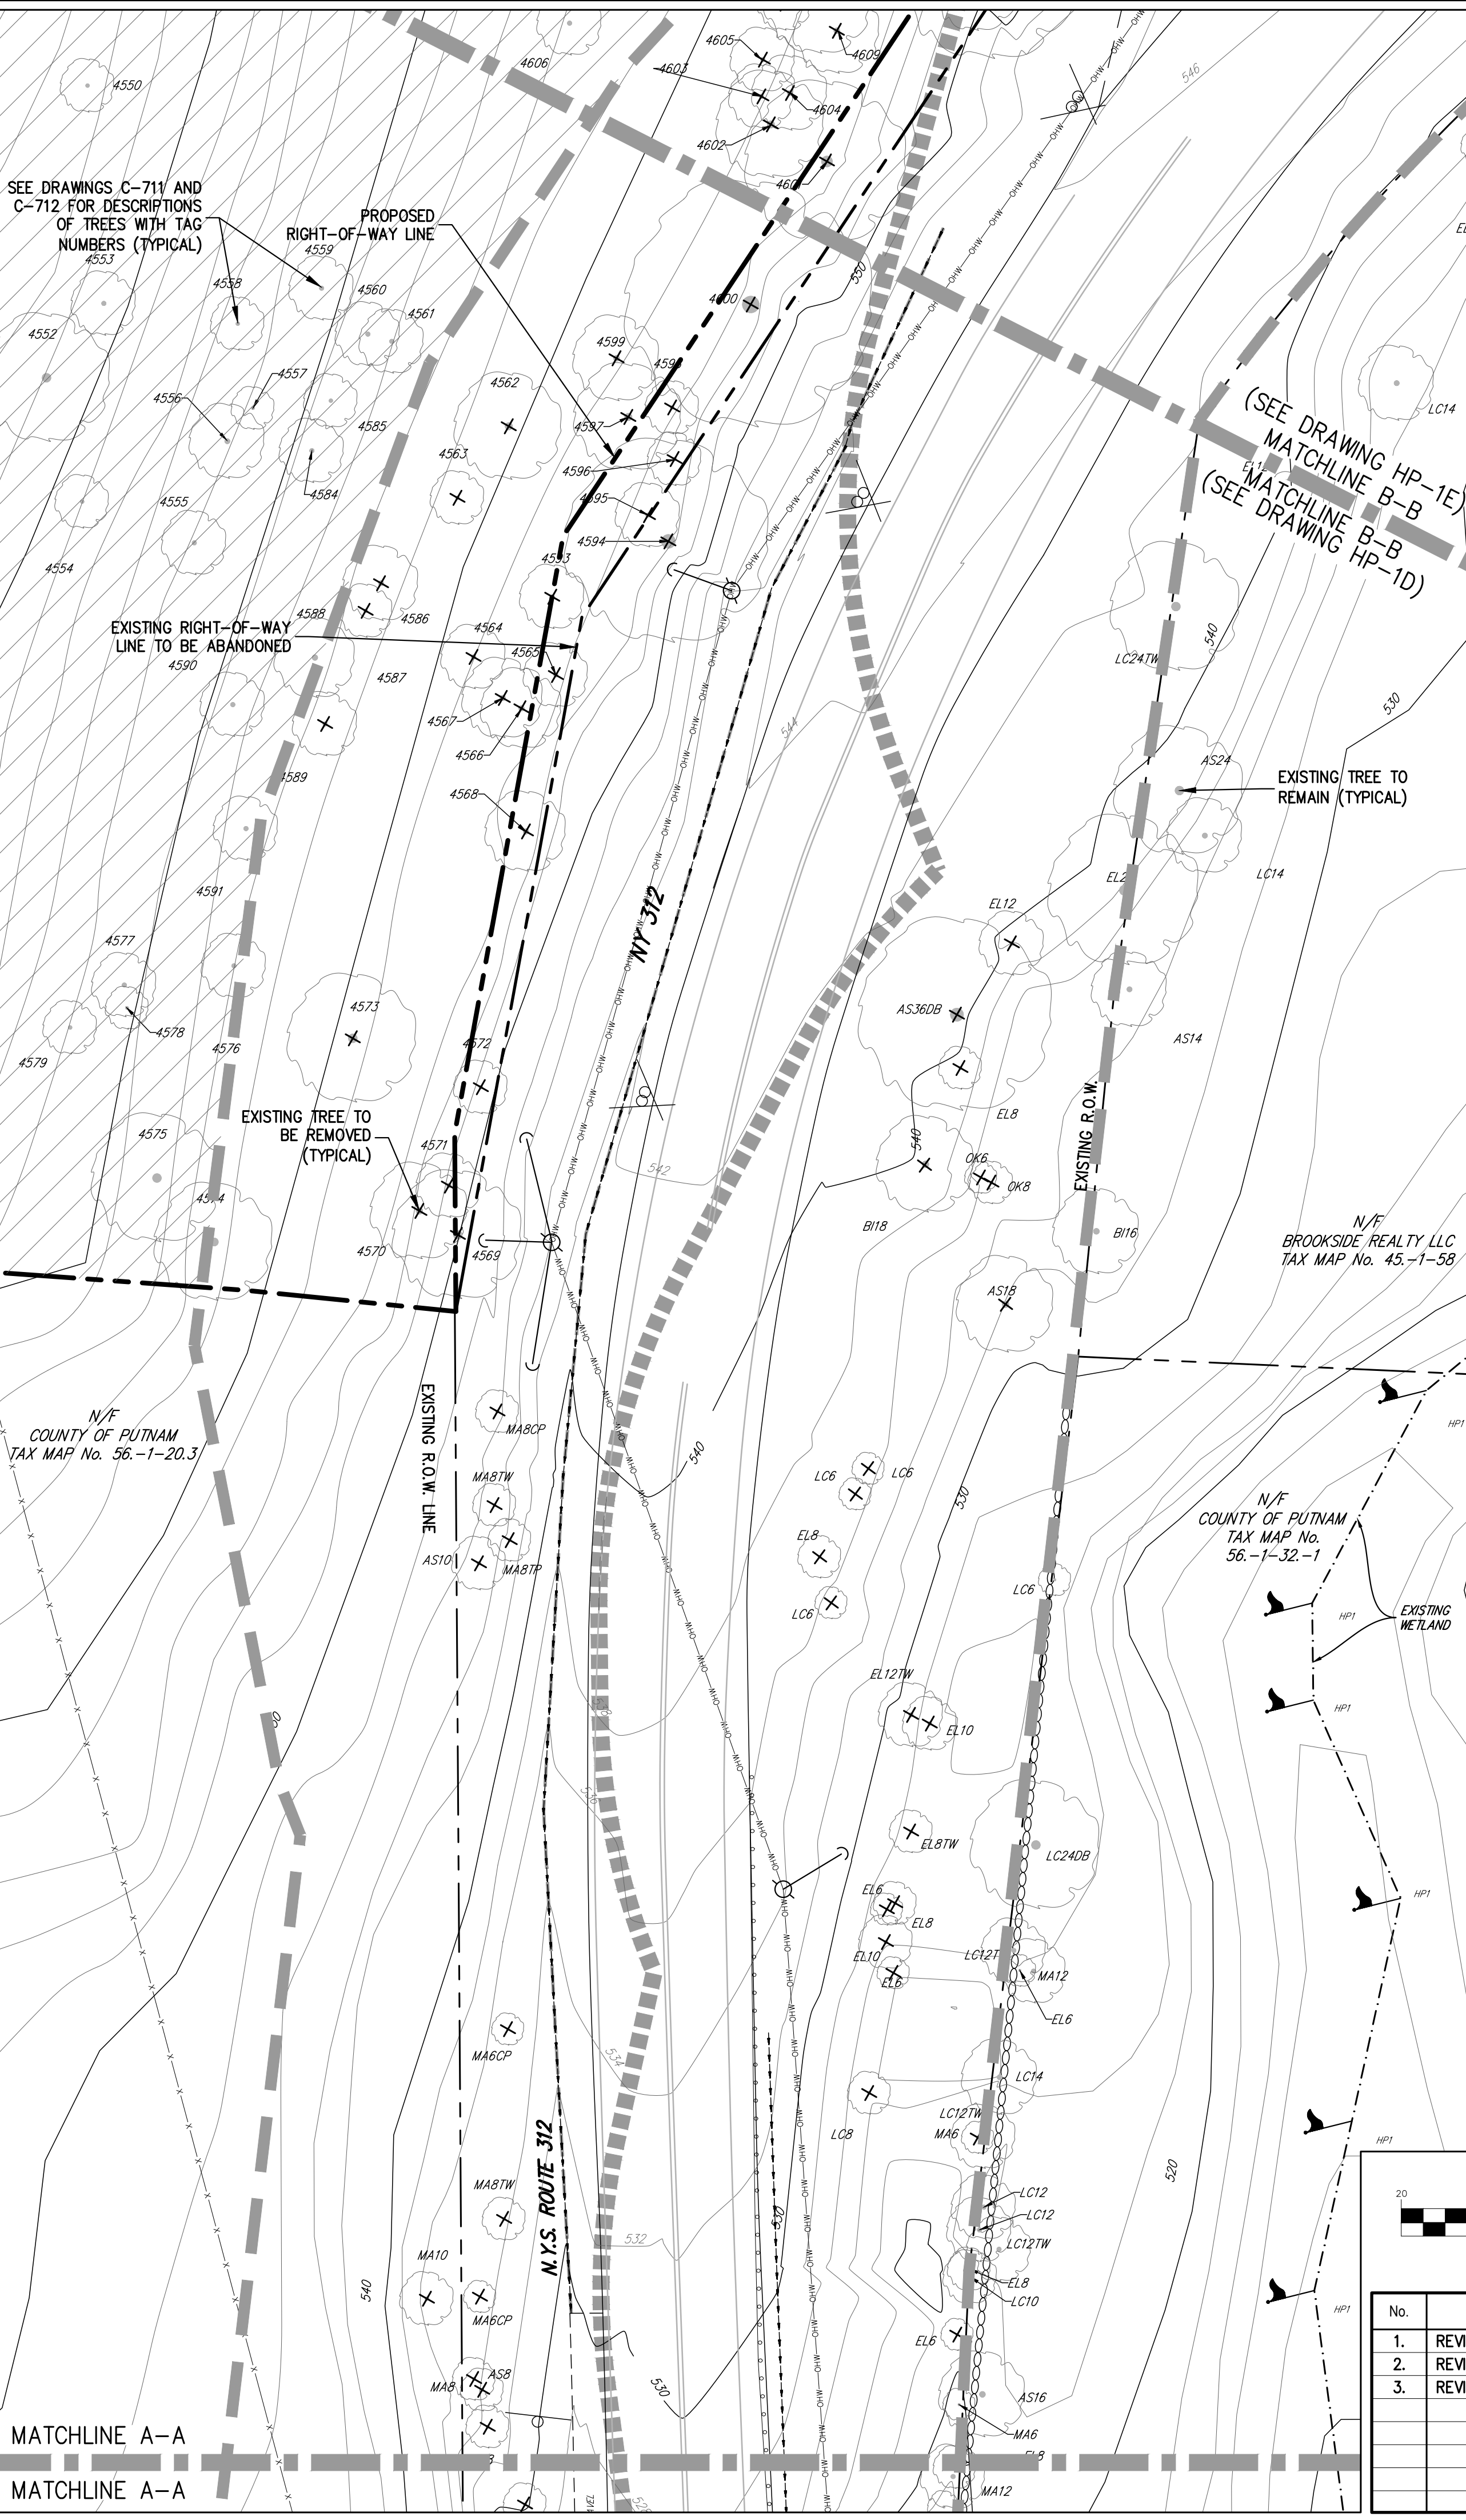
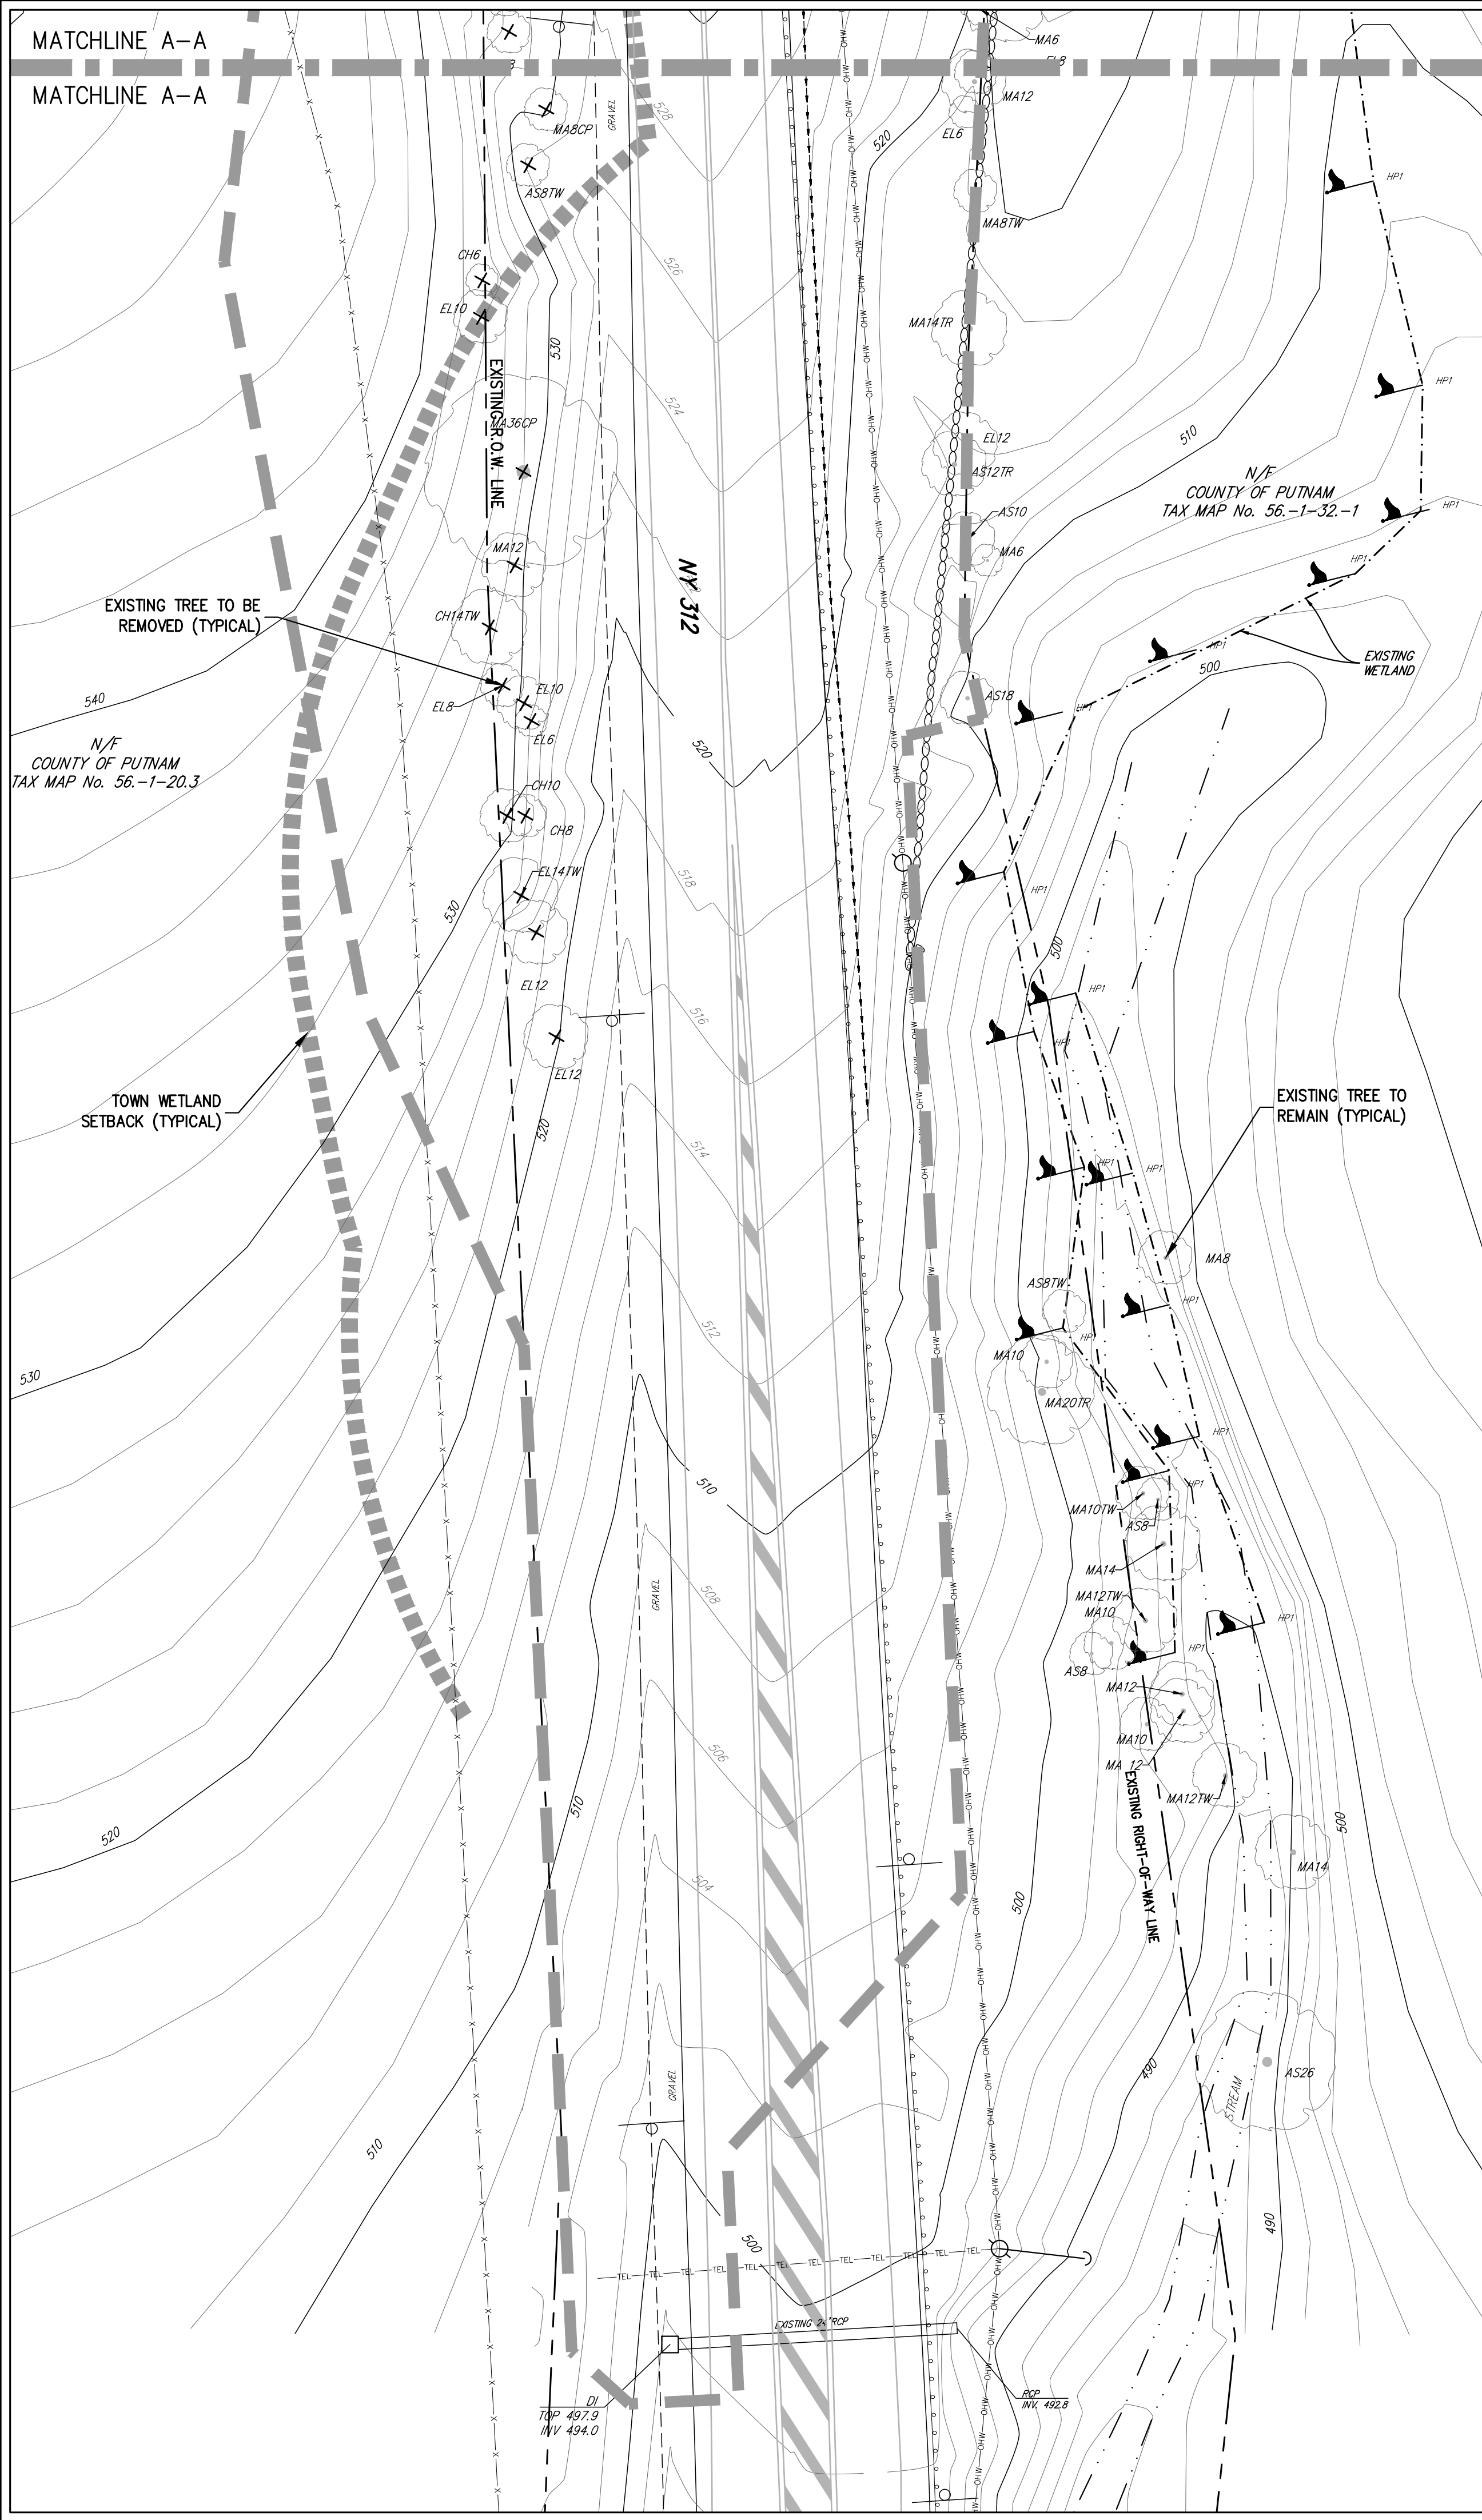
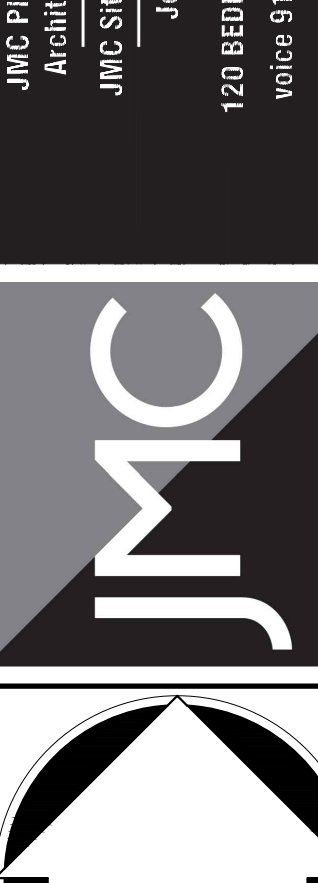


COPYRIGHT © 2022 by JMC. All Rights Reserved. No part of this document may be reproduced, stored in a retrieval system, or transmitted in any form or by means, electronic, mechanical, photocopying, recording or otherwise, without the prior written permission of JMC PLANNING, ENGINEERING, LANDSCAPE ARCHITECTURE & LAND SURVEYING, PLLC | JMC SITE DEVELOPMENT CONSULTANTS, LLC | JOHN MEYER CONSULTING, INC. (JMC). Any modifications or alterations to this document without the written permission of JMC shall render them invalid and unusable.

[illegible]

JMC Planning, Engineering, Landscape Architecture & Land Surveying, PLLC JMC Site Development Consultants, LLC <u>John Meyer Consulting, Inc.</u> 120 BEDFORD ROAD • ARMONK, NY 10504 voice 914.273.9225 • fax 914.273.2102 www.jmcpllc.com		APPLICANT/OWNER: BREWSTER INDUSTRIAL OWNER LLC 1 MEADOWLANDS PLAZA, SUITE 803 EAST RUTHERFORD, NJ 07073	
			
TREE REMOVAL PLAN		COMMERCIAL CAMPUS AT FIELDS CORNER NY 312 & PUGSLEY ROAD TOWN OF SOUTHEAST, NEW YORK	
Drawn: KRM Approved: MTP Scale: 1" = 20' Date: 05/20/2022 Project No: 14012/2121 14012-HW-PLAT-RECY-REMOVED RECY-A HP-1E-RECY-REMOVED Drawing No:		HP-1E	