


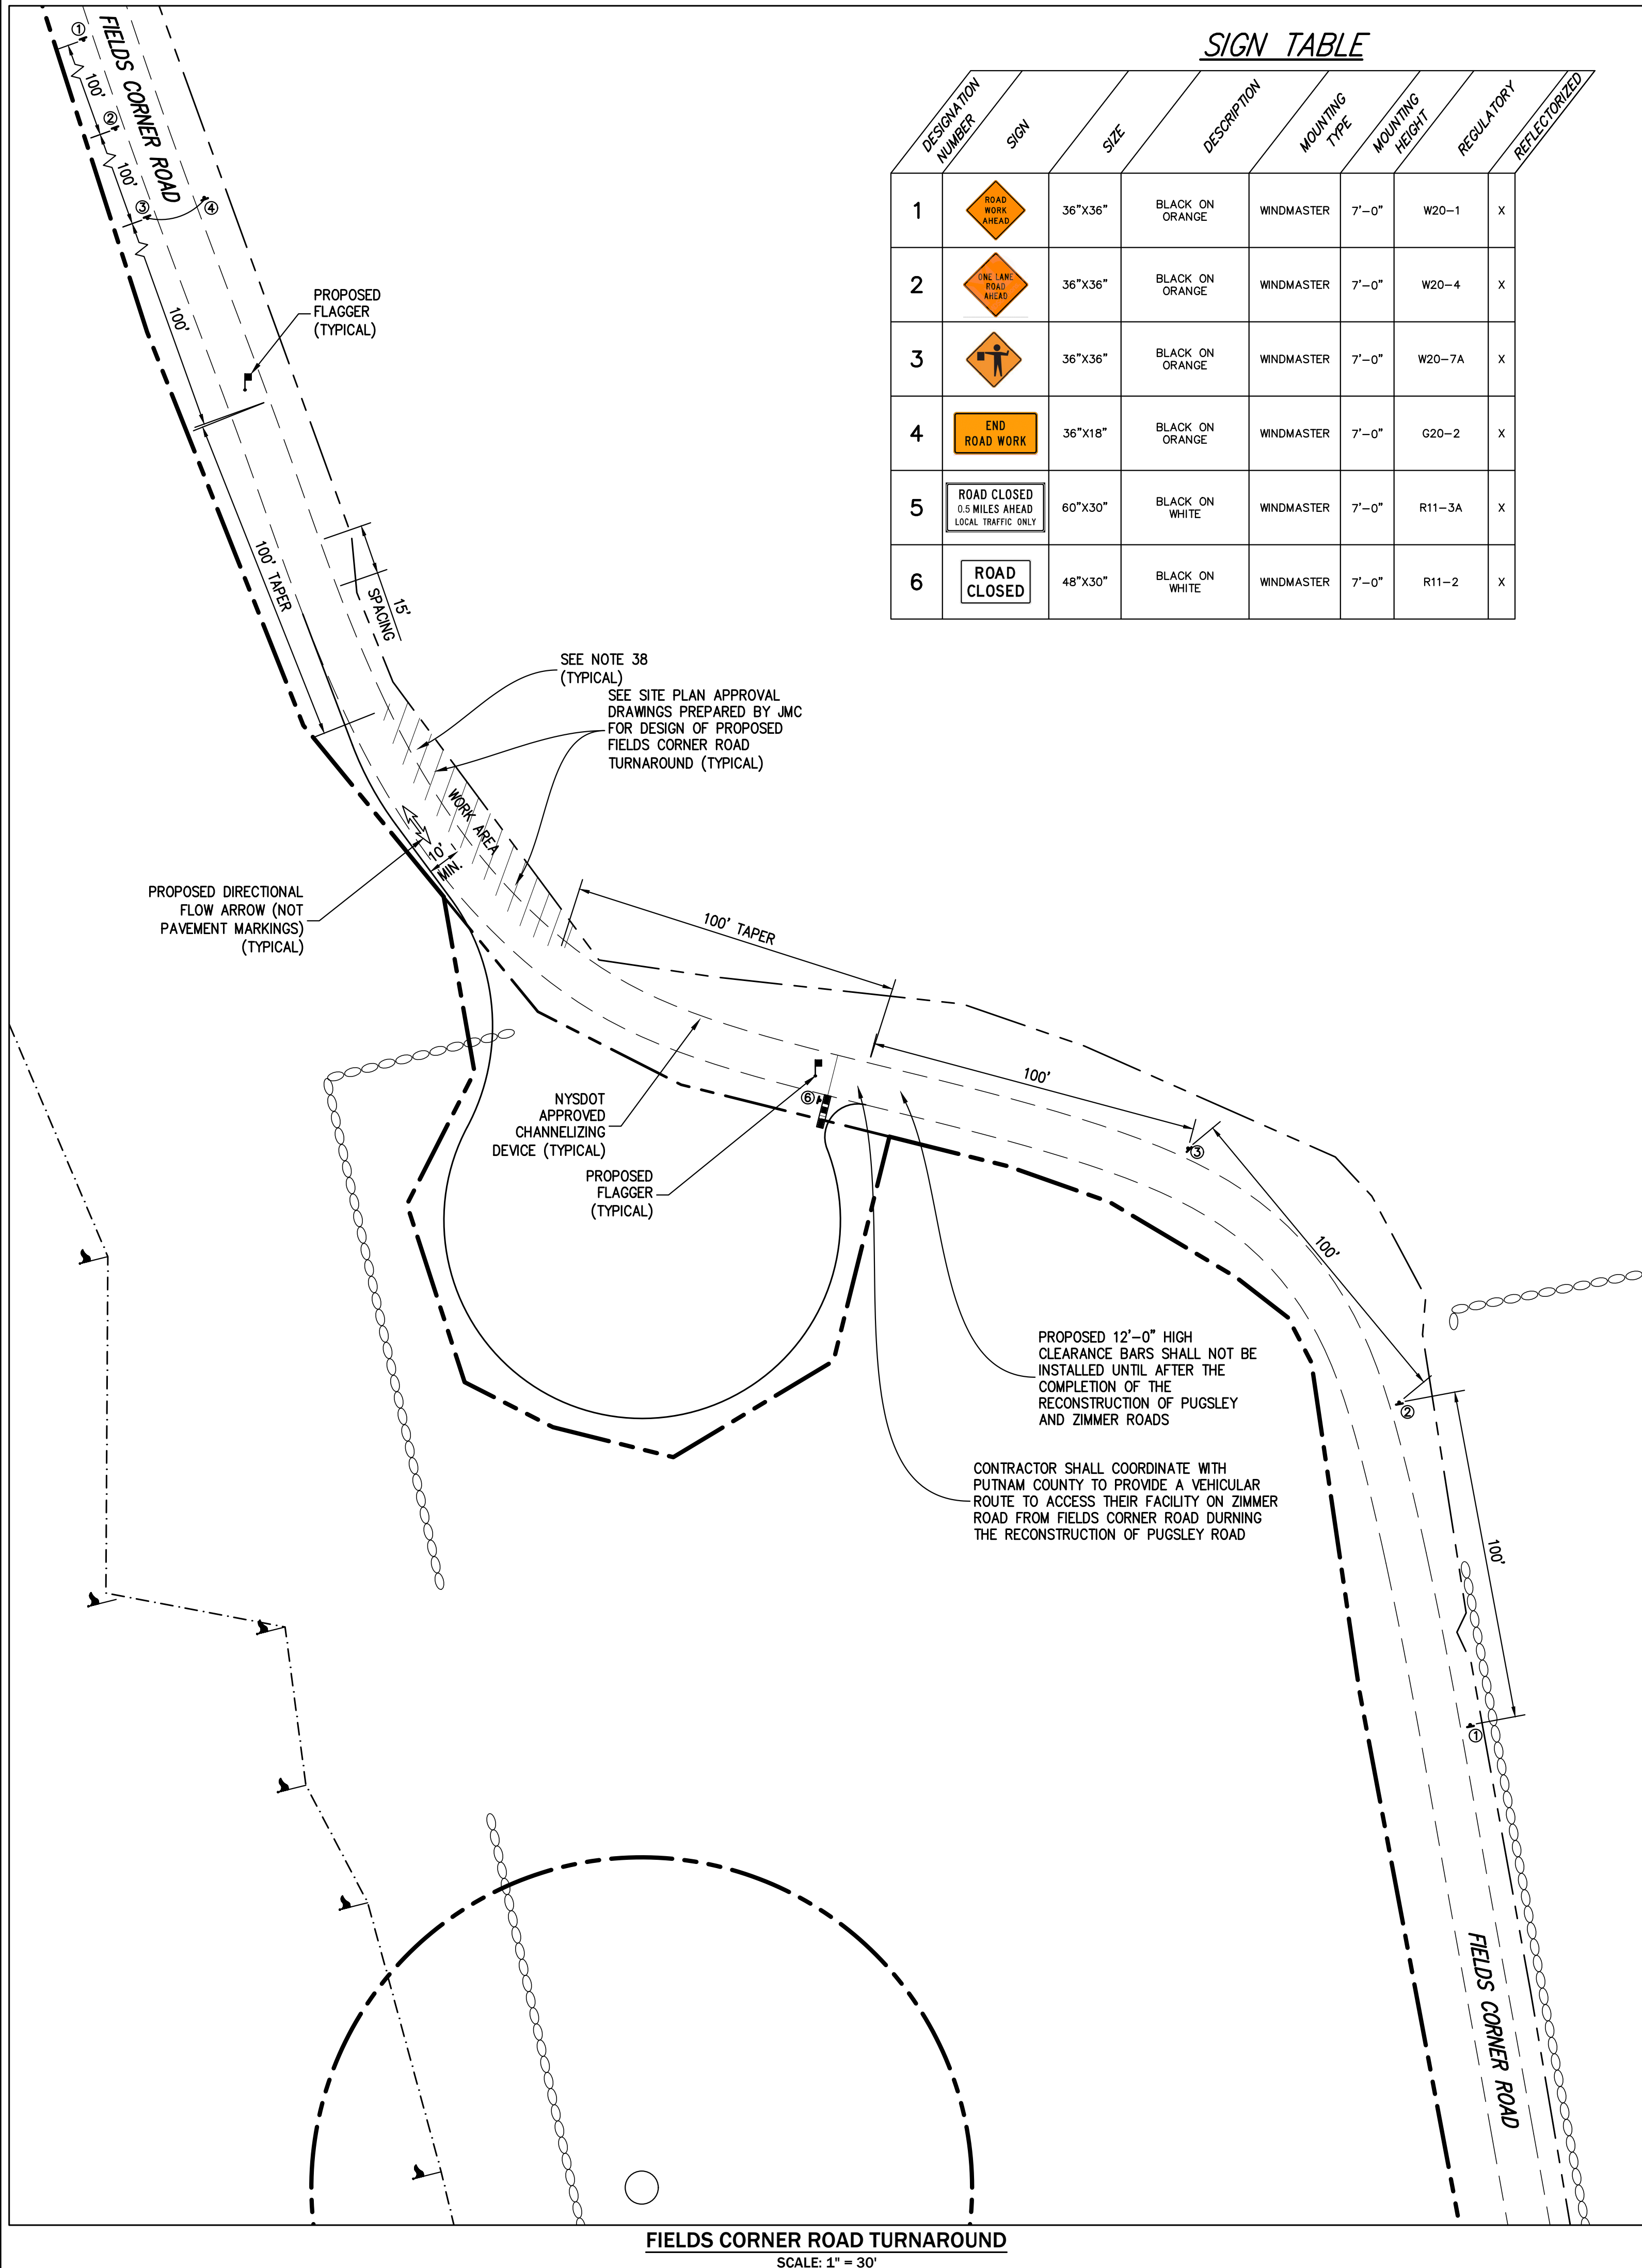










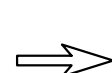


COPYRIGHT © 2022 by JMC. All Rights Reserved. No part of this document may be reproduced, stored in a retrieval system, or transmitted in any form or by means, electronic, mechanical, photocopying, recording or otherwise, without the prior written permission of JMC PLANNING, ENGINEERING, LANDSCAPE ARCHITECTURE & LAND SURVEYING, PLLC. JMC SITE DEVELOPMENT CONSULTANTS, LLC | JOHN NEYER CONSULTING, INC. (JNC). Any modifications or alterations to this document without the written permission of JMC shall render them invalid and unusable.

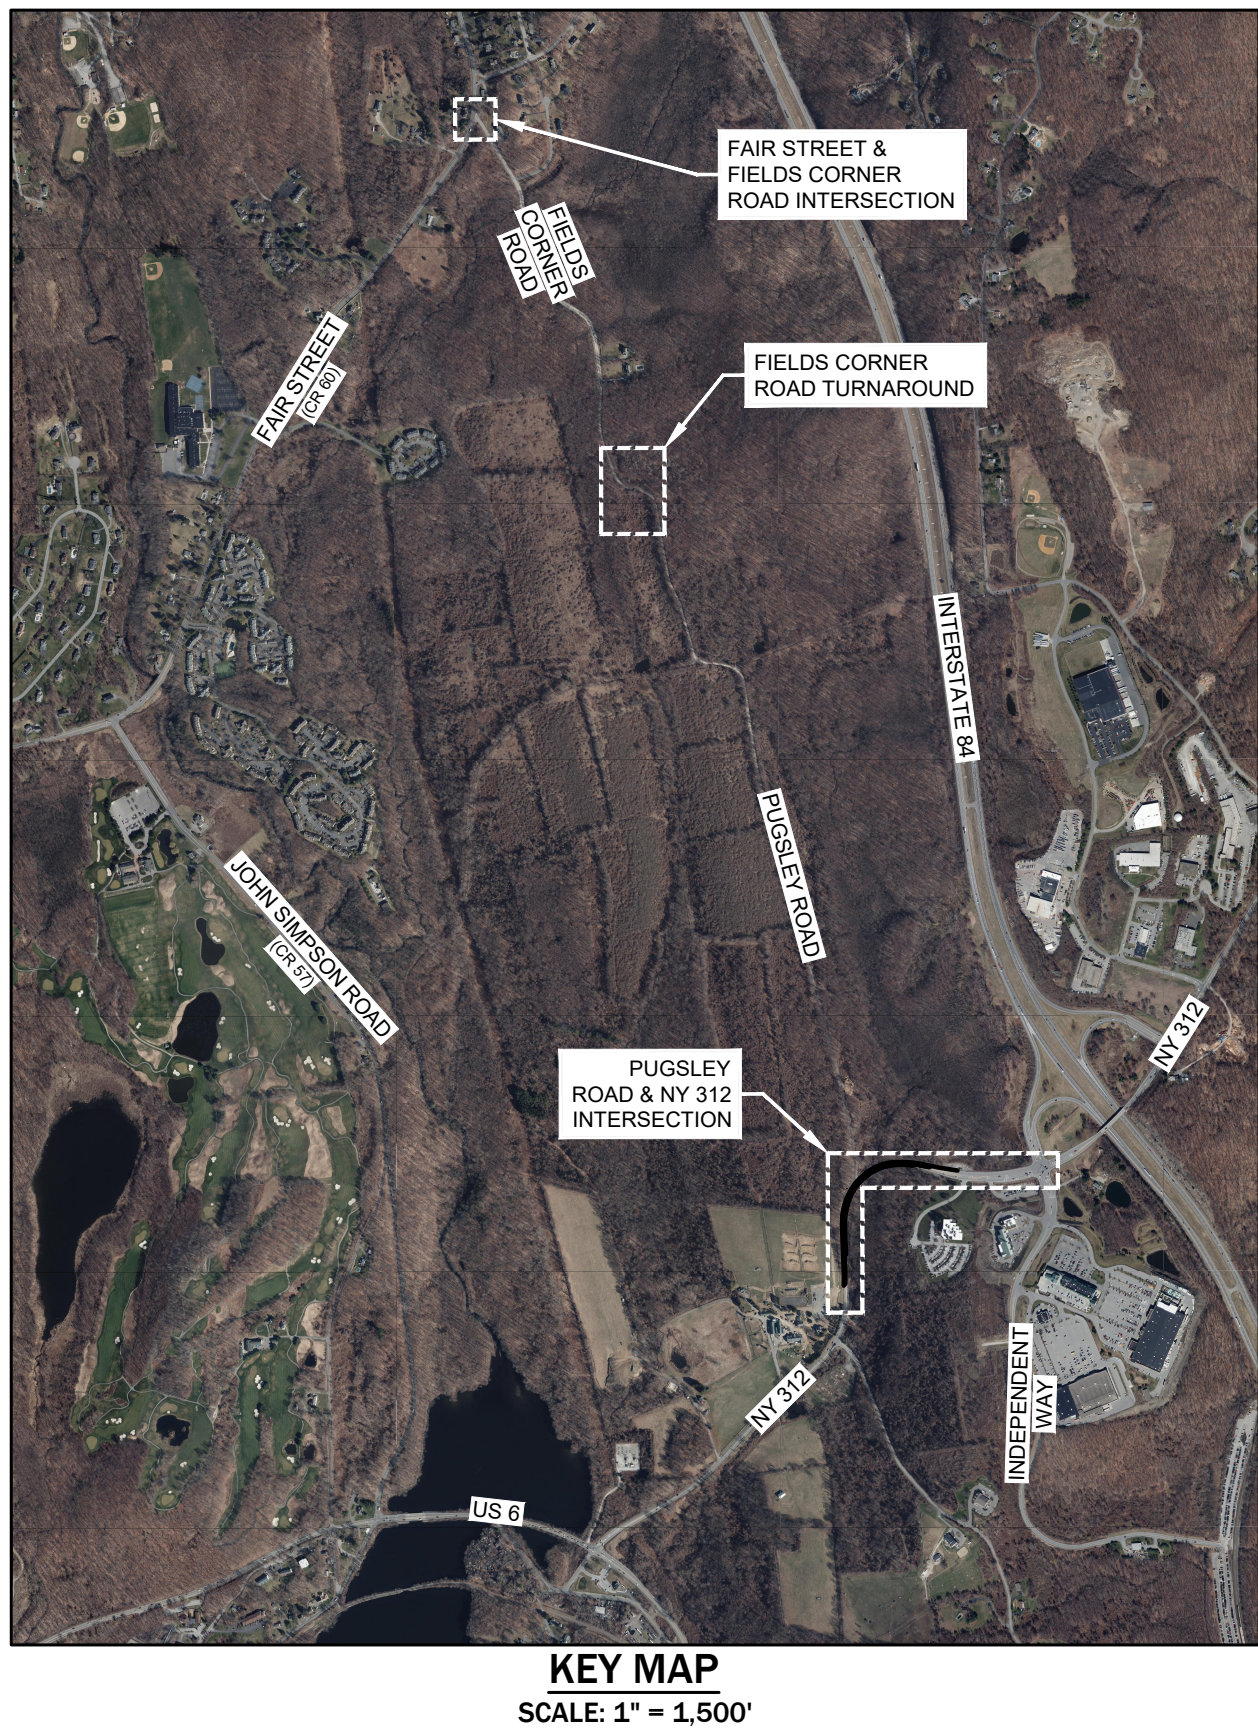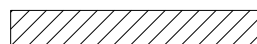


DESIGNATION NUMBER	SIGN	SIZE	DESCRIPTION	MOUNTING TYPE	MOUNTING HEIGHT	REGULATORY	REFLECTORIZED
1		36"x36"	BLACK ON ORANGE	WINDMASTER	7'-0"	W20-1	X
2		36"x36"	BLACK ON ORANGE	WINDMASTER	7'-0"	W20-4	X
3		36"x36"	BLACK ON ORANGE	WINDMASTER	7'-0"	W20-7A	X
4		36"x18"	BLACK ON ORANGE	WINDMASTER	7'-0"	G20-2	X
5		60"x30"	BLACK ON WHITE	WINDMASTER	7'-0"	R11-3A	X
6		48"x30"	BLACK ON WHITE	WINDMASTER	7'-0"	R11-2	X



<i>LEGEND</i>	
	WORK AREA
	TEMPORARY SIGN LOCATION & DESIGNATION
	PROPOSED NYSDOT CHANNELIZING DEVICE
	24,000 POUND PROTECTIVE VEHICLE WITH TRUCK/TRAILER MOUNTED ATTENUATOR (TMA)
	ARROW PANNEL
	TEMPORARY POSITIVE BARRIER
	PROPOSED DIRECTIONAL FLOW ARROW (NOT PAVEMENT MARKINGS)

NOTES:

1. EXISTING CONDITIONS DEPICTED ON THIS PLAN HAVE BEEN TAKEN FROM SURVEY TITLED, "TOPOGRAPHIC SURVEY," PREPARED BY BADEY & WATSON, SURVEYING AND ENGINEERING, P.C., DATED 01/29/2018.
2. EXISTING CONDITIONS DEPICTED ON THIS PLAN HAVE BEEN SUPPLEMENTED FROM NYSDOT PLANS PREPARED FOR CONTRACT D263786, "ROUTE 312 AT I-84 RAMPS INTERSECTION IMPROVEMENT", DATED 09/18/2018.
3. WORK ZONE TRAFFIC CONTROL NOTES ARE DEPICTED ON DRAWING HP--22.
4. SEQUENCE OF CONSTRUCTION IS NOTED ON DRAWING HP--24A.

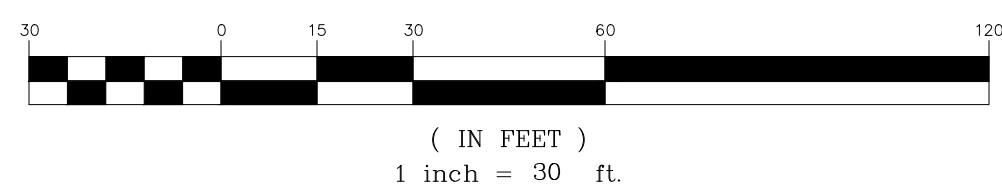



No.	Revision	Date	By
1.	REVISED PER NYSDOT COMMENTS	08/06/2021	KRM
2.	REVISED PER NYSDOT COMMENTS	11/24/2021	KRM
3.	REVISED PER NYSDOT COMMENTS	05/20/2022	KRM
4.	REVISED PER NYSDOT COMMENTS	08/08/2022	SPG
5.	REVISED PER NYSDOT COMMENTS	10/14/2022	KRM
6.	REVISED PER NYSDOT COMMENTS	12/09/2022	KRM
<i>Previous Editions Obsolete</i>			

APPLICANT/OWNER:
BREWSTER INDUSTRIAL OWNER LLC
1 MEADOWLANDS PLAZA, SUITE 803
EAST RUTHERFORD, NJ 07073

**JMC Planning, Engineering, Landscape
Architecture & Land Surveying, PLLC**
JMC Site Development Consultants, LLC

John Meyer Consulting, Inc.

120 BEDFORD ROAD • ARMONK, NY 10504
voice 914.273.5225 • fax 914.273.2102
www.jmcpllc.com

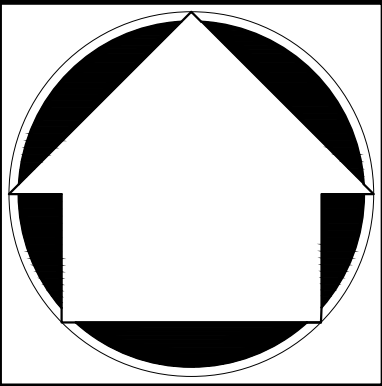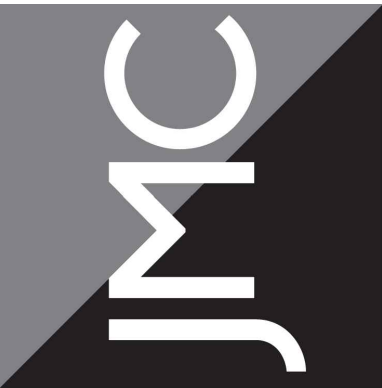

WORK ZONE TRAFFIC
CONTROL PLAN (PHASE 2)

COMMERCIAL CAMPUS AT FIELDS CORNER
NY 312 & PUGSLEY ROAD
TOWN OF SOUTHEAST, NEW YORK

Drawn:	KRM	Approved:	MTP
Scale:	1" = 30'		
Date:	12/28/2020		
Project No:	14012/21121		
14012-HWY-PLOT-WZTC-PH2		HWY-)_WZTC-PH2.scd	
PHASE 2-A			
Drawing No:	HP-22		