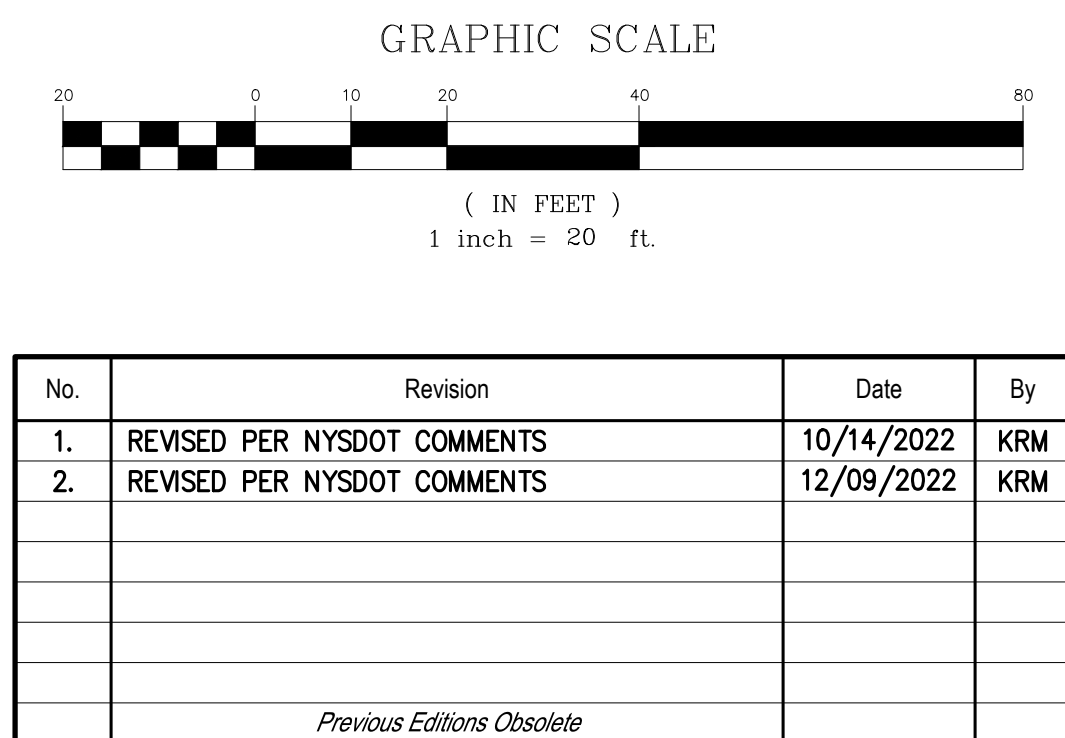
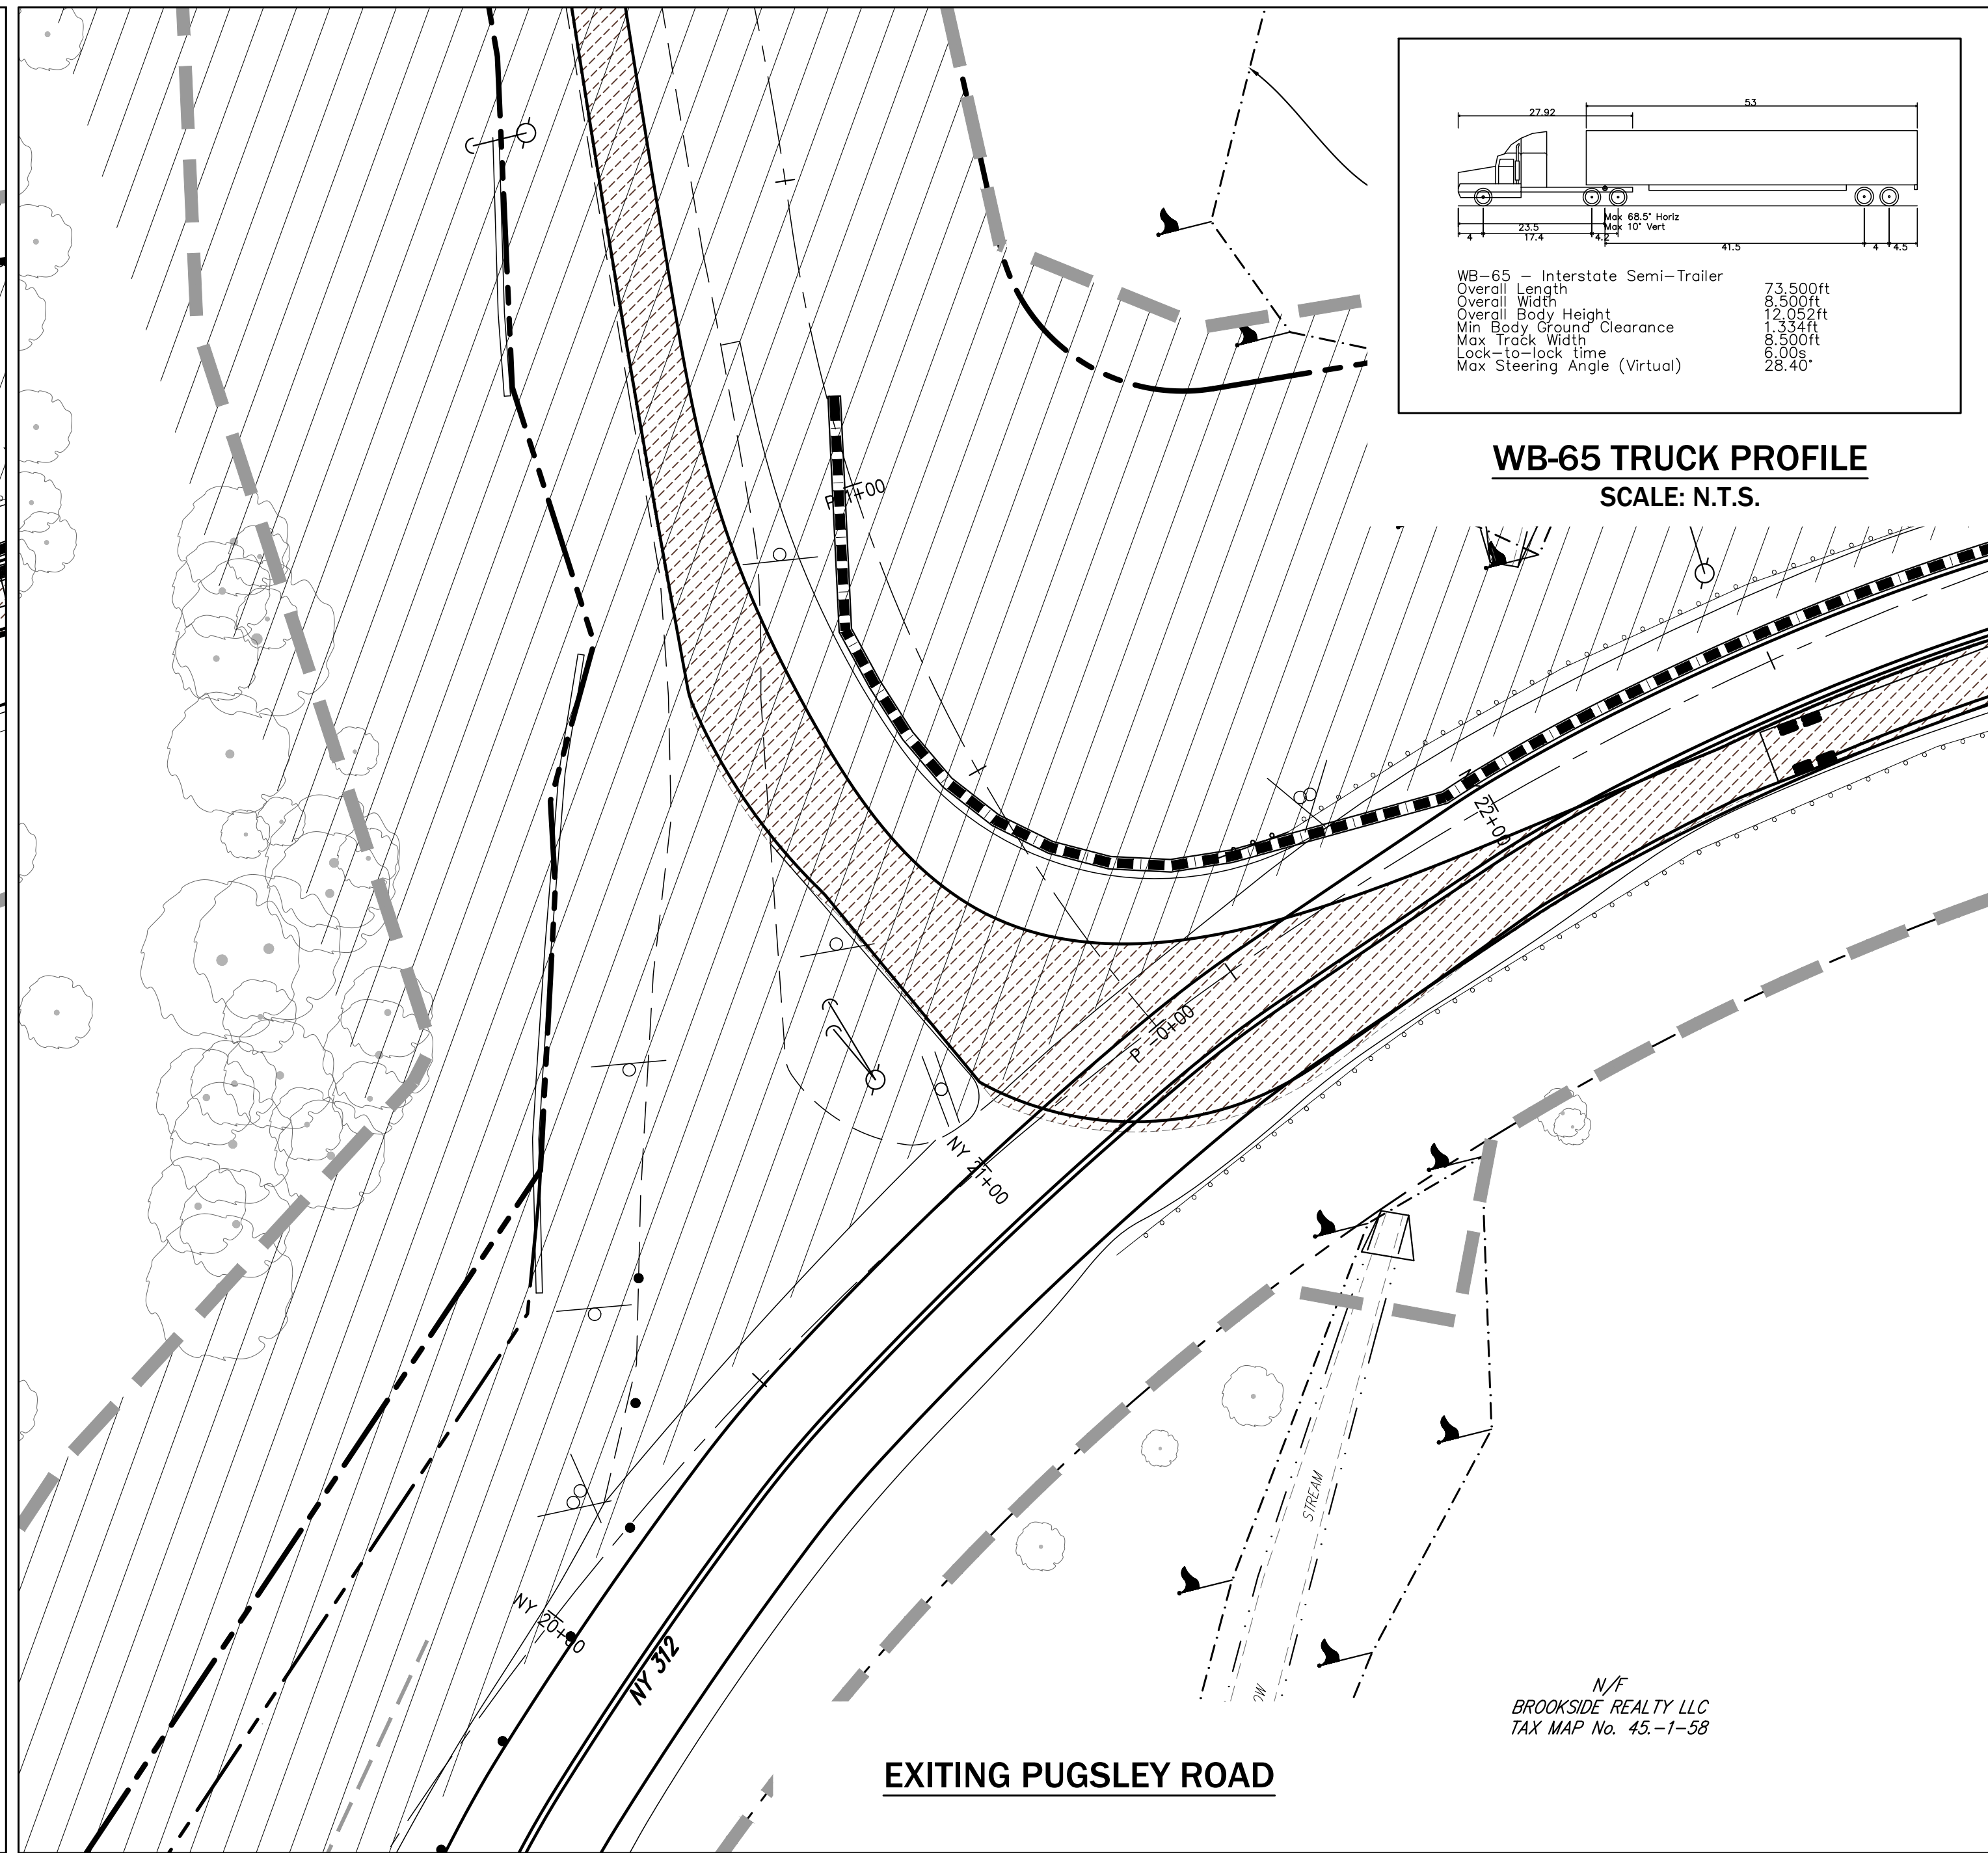


COPYRIGHT © 2022 by JMC. All Rights Reserved. No part of this document may be reproduced, stored in a retrieval system, or transmitted in any form or by any means, electronic, mechanical, photocopying, recording or otherwise, without the prior written permission of JMC PLANNING, ENGINEERING, LANDSCAPE ARCHITECTURE & LAND SURVEYING, PLLC. JMC SITE DEVELOPMENT CONSULTANTS, LLC JOHN MEYER CONSULTING, INC. (JMC). Any modification or alteration to this document without the written permission of JMC shall render them invalid and unusable.

[illegible]