


INFILTRATION TRENCH 8


BIORETENTION FACILITY 9

ROCK OUTLET PROTECTION 10

GRASSED SWALE (4D) 11

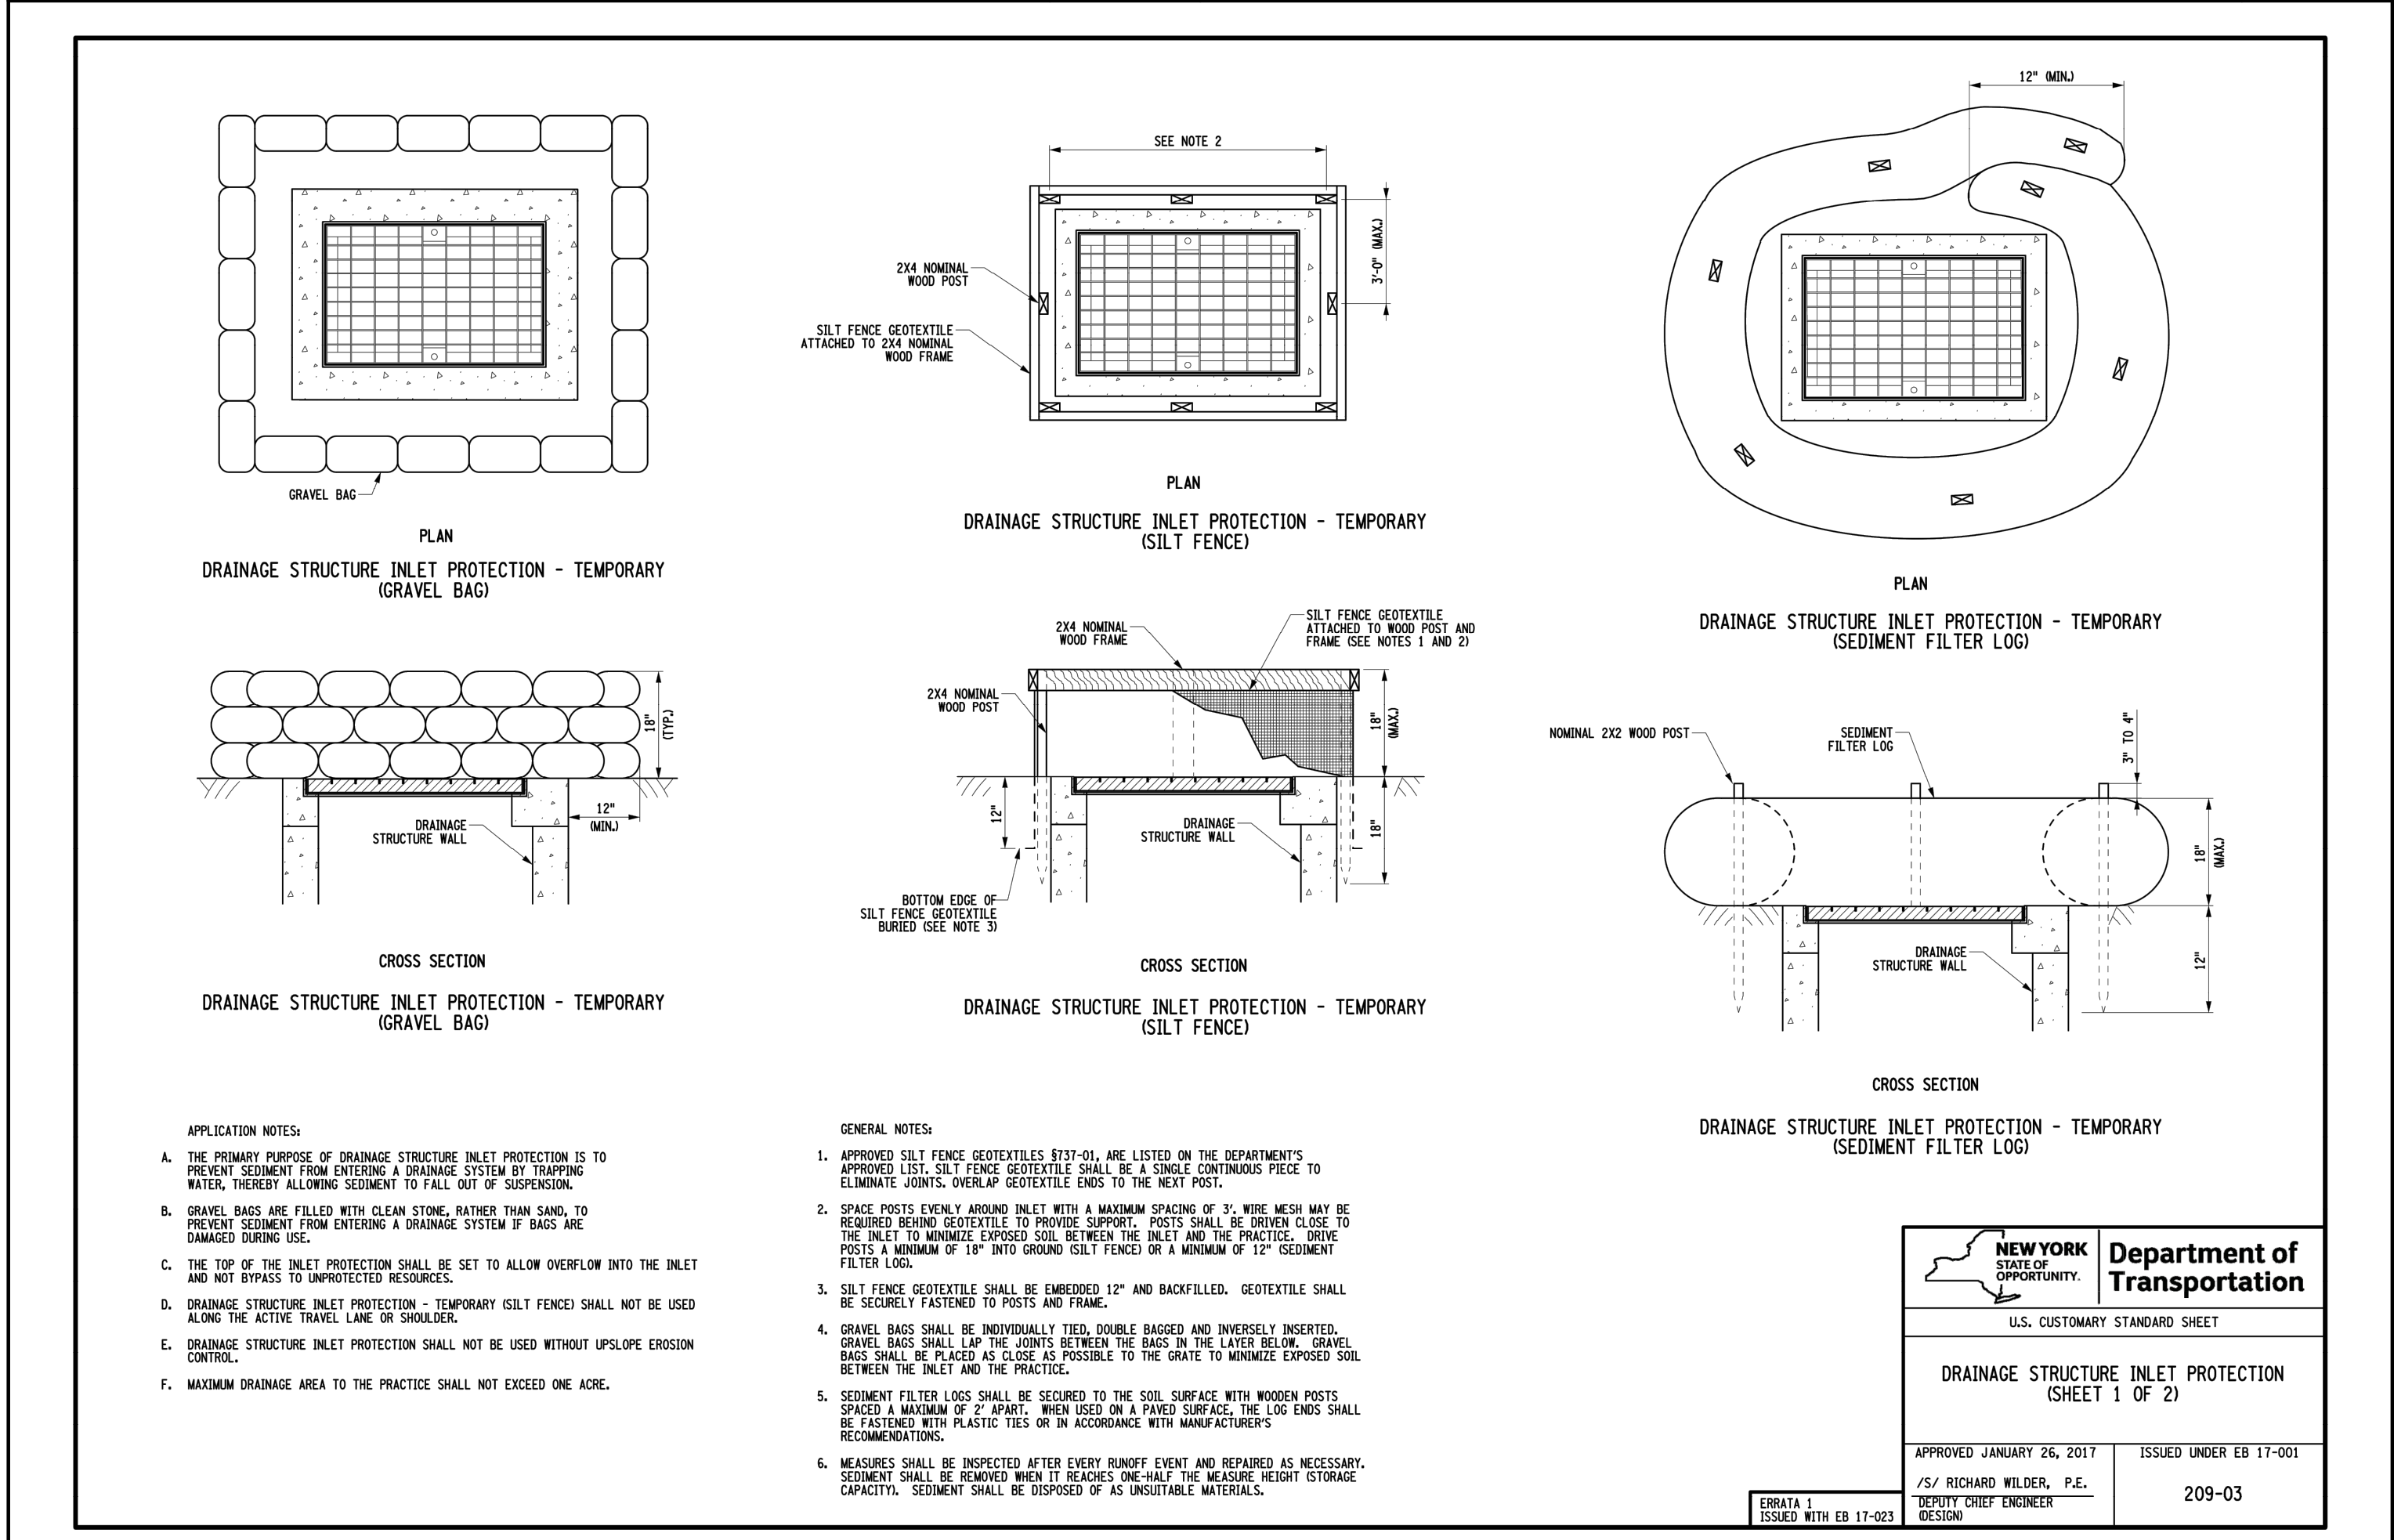

DRAINAGE STRUCTURE INLET PROTECTION 12

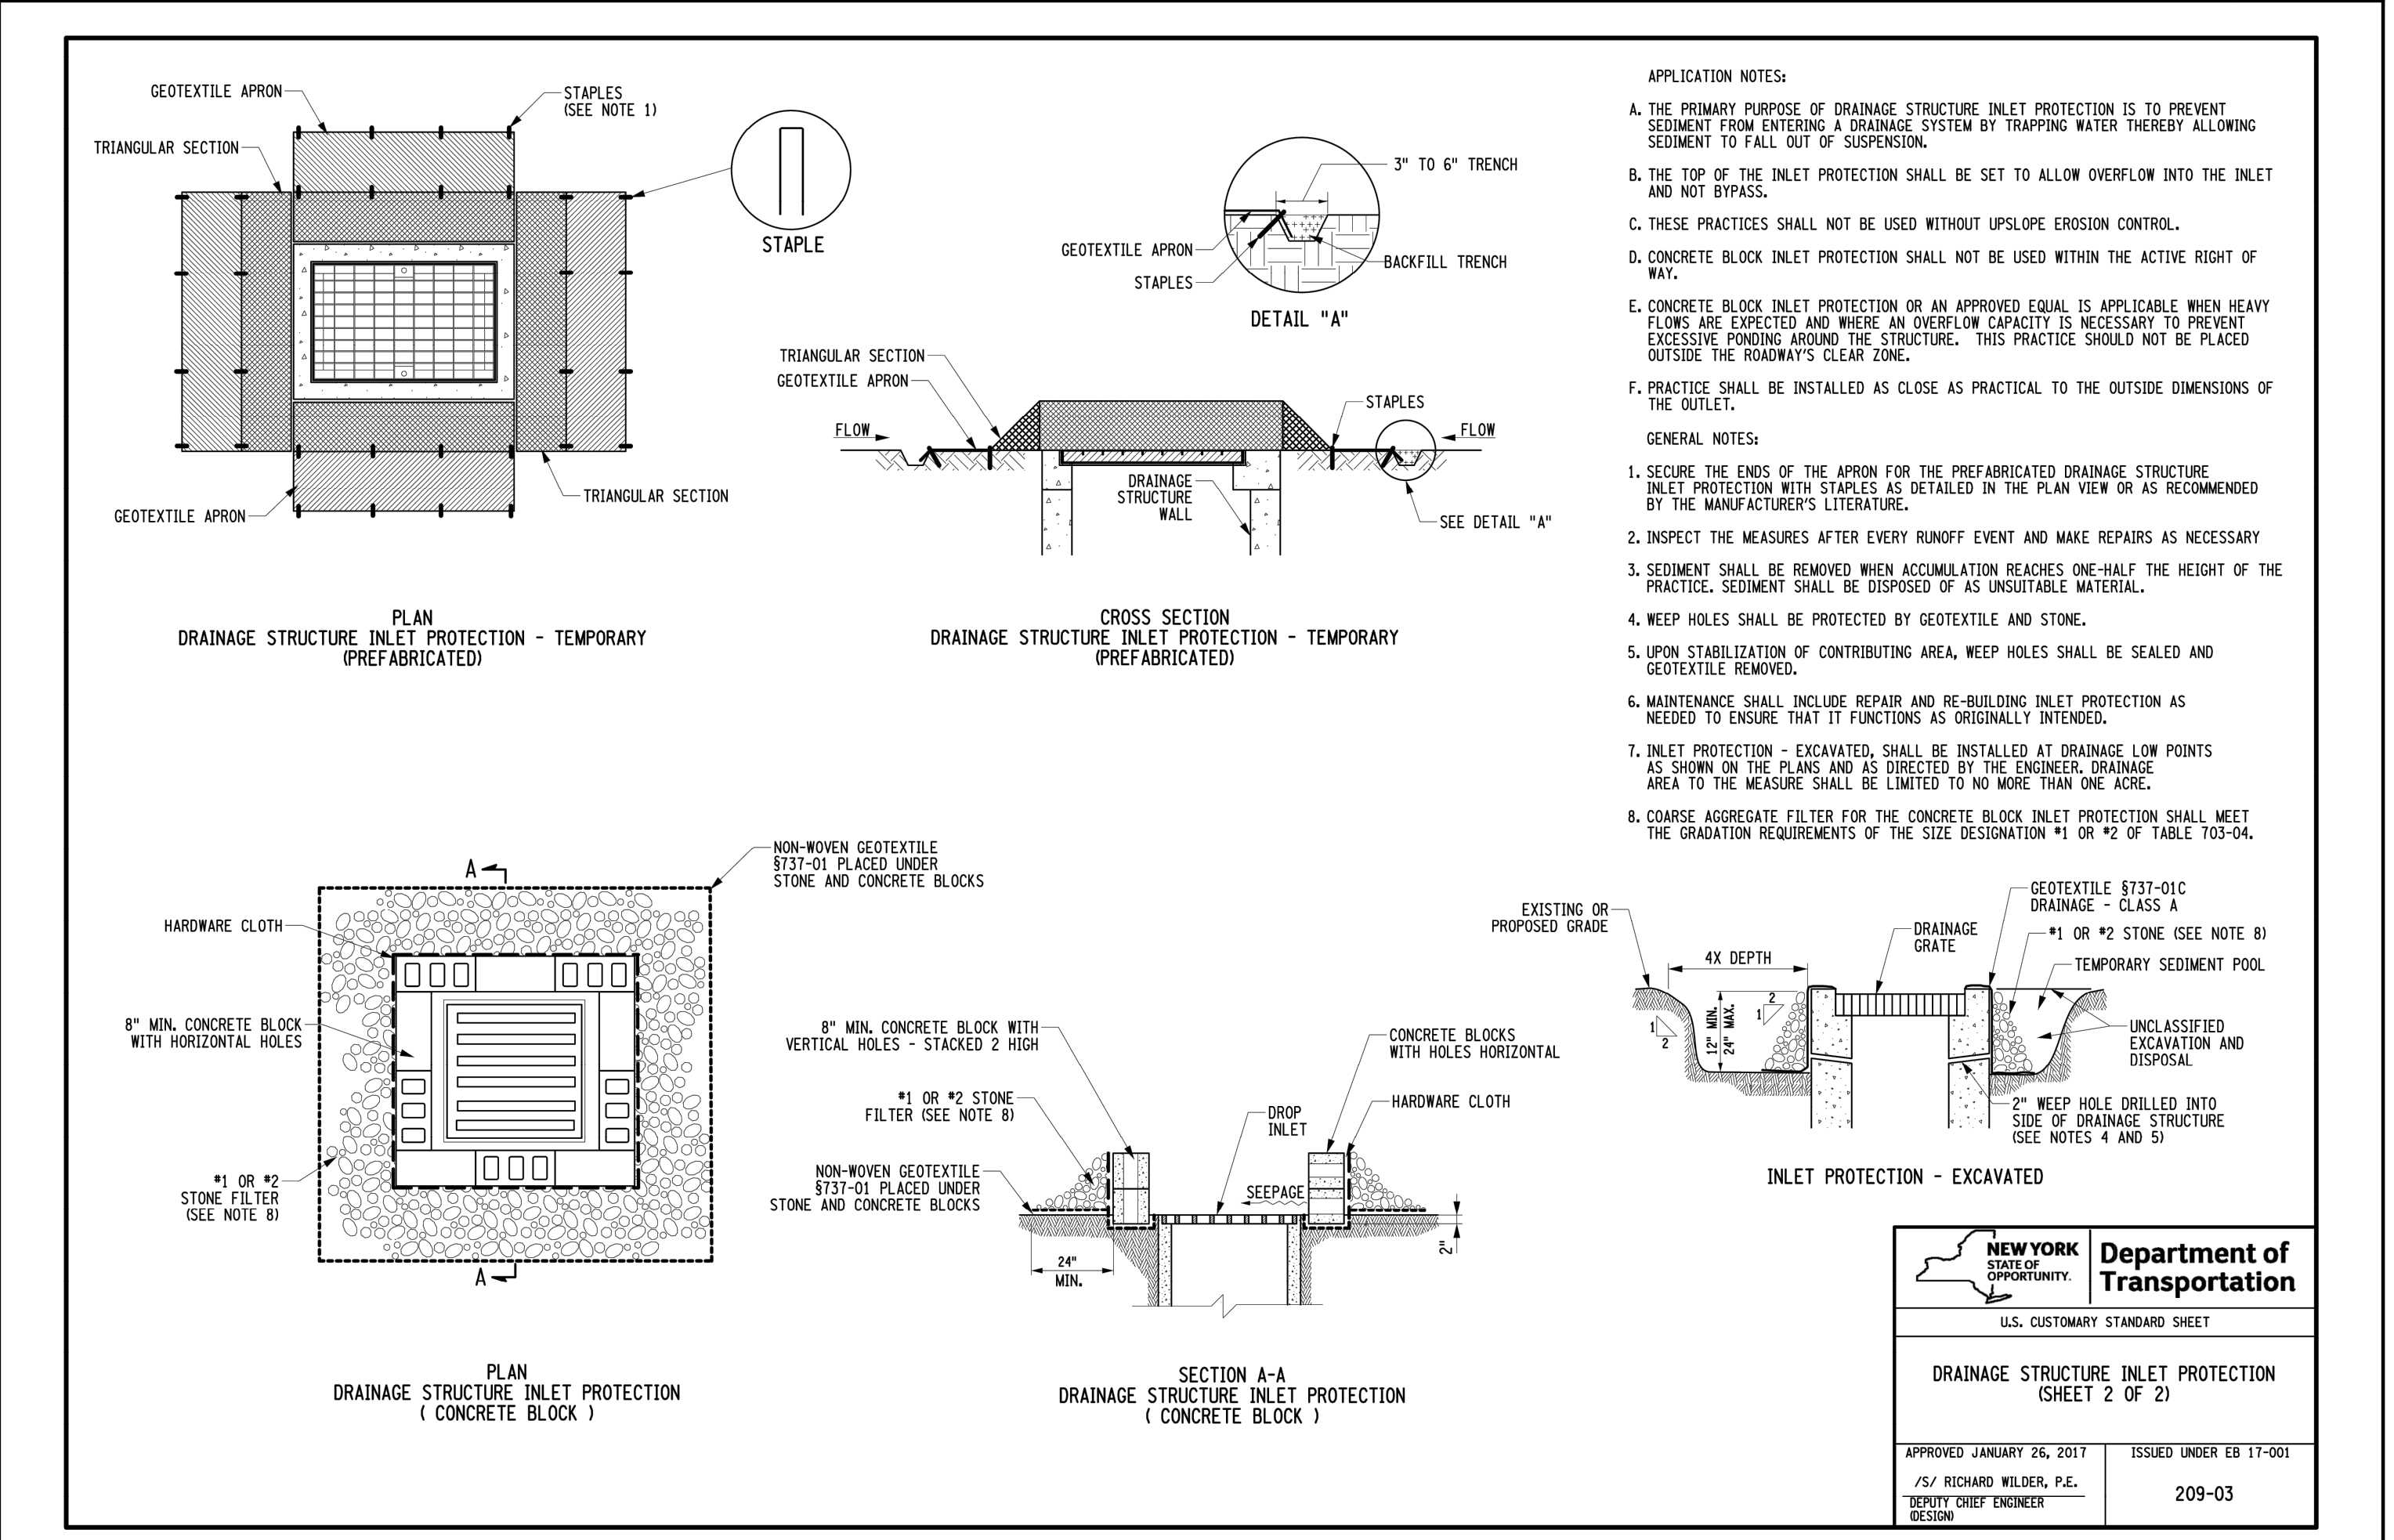

DRAINAGE STRUCTURE INLET PROTECTION 13

Revision table and project information:

No.	Revision	Date
1.	REVISED PER NYSDOT COMMENTS	11/24/2021
2.	REVISED PER NYSDOT COMMENTS	05/20/2022
3.	REVISED PER NYSDOT COMMENTS	08/06/2022
4.	REVISED PER NYSDOT COMMENTS	09/02/2022
5.	REVISED PER NYSDOT COMMENTS	10/14/2022
6.	REVISED PER NYSDOT COMMENTS	12/09/2022
7.	REVISED PER NYSDOT COMMENTS	05/05/2023

Project Information:

Drawn: KRM Approved: DL
Scale: NOT TO SCALE
Date: 12/28/2020
Project No: 14012/21121
1002-DETAILS HWY-2 -
Drawing No: HP-28

NYSDOT DETAILS
COMMERCIAL CAMPUS AT FIELDS CORNER
NY 312 & PUGSLEY ROAD
TOWN OF SOUTHEAST, NEW YORK

ANY ALTERATION OF PLANS, SPECIFICATIONS, PLATS AND REPORTS BEARING THE SEAL OF A LICENSED PROFESSIONAL ENGINEER OR LICENSED LAND SURVEYOR IS A VIOLATION OF SECTION 7209 OF THE NEW YORK STATE EDUCATION LAW, EXCEPT AS PROVIDED FOR BY SECTION 7209, SUBSECTION 2.