


NYSDOT TYPE T4 TRAVERSABLE CONCRETE CURB

(ITEM: 609.0407)


23

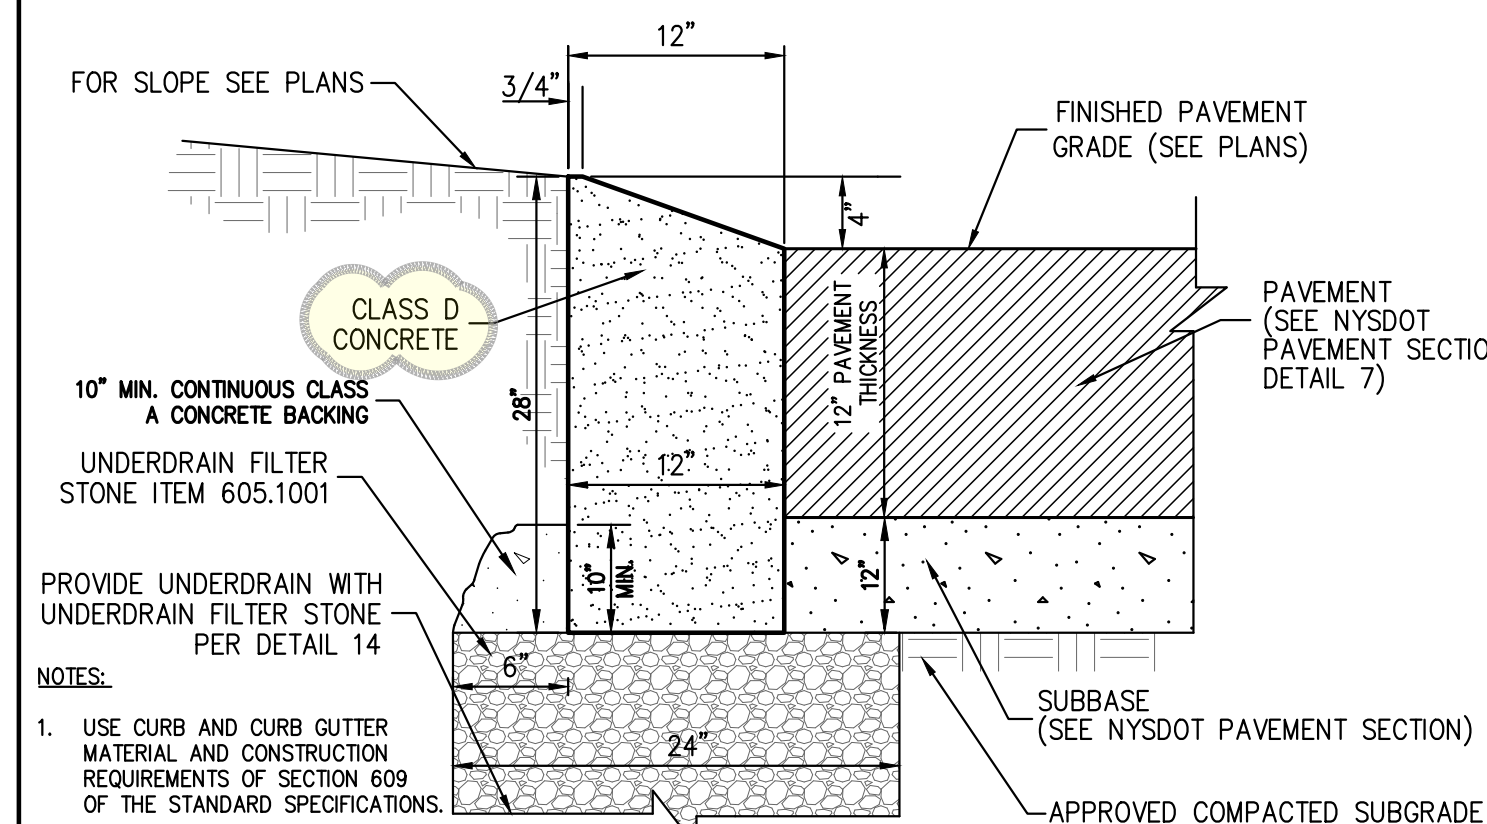

NYSDOT TYPE T4 TRAVERSABLE CONCRETE CURB EXTENDED 12"

(ITEM: 609.0407)


23A

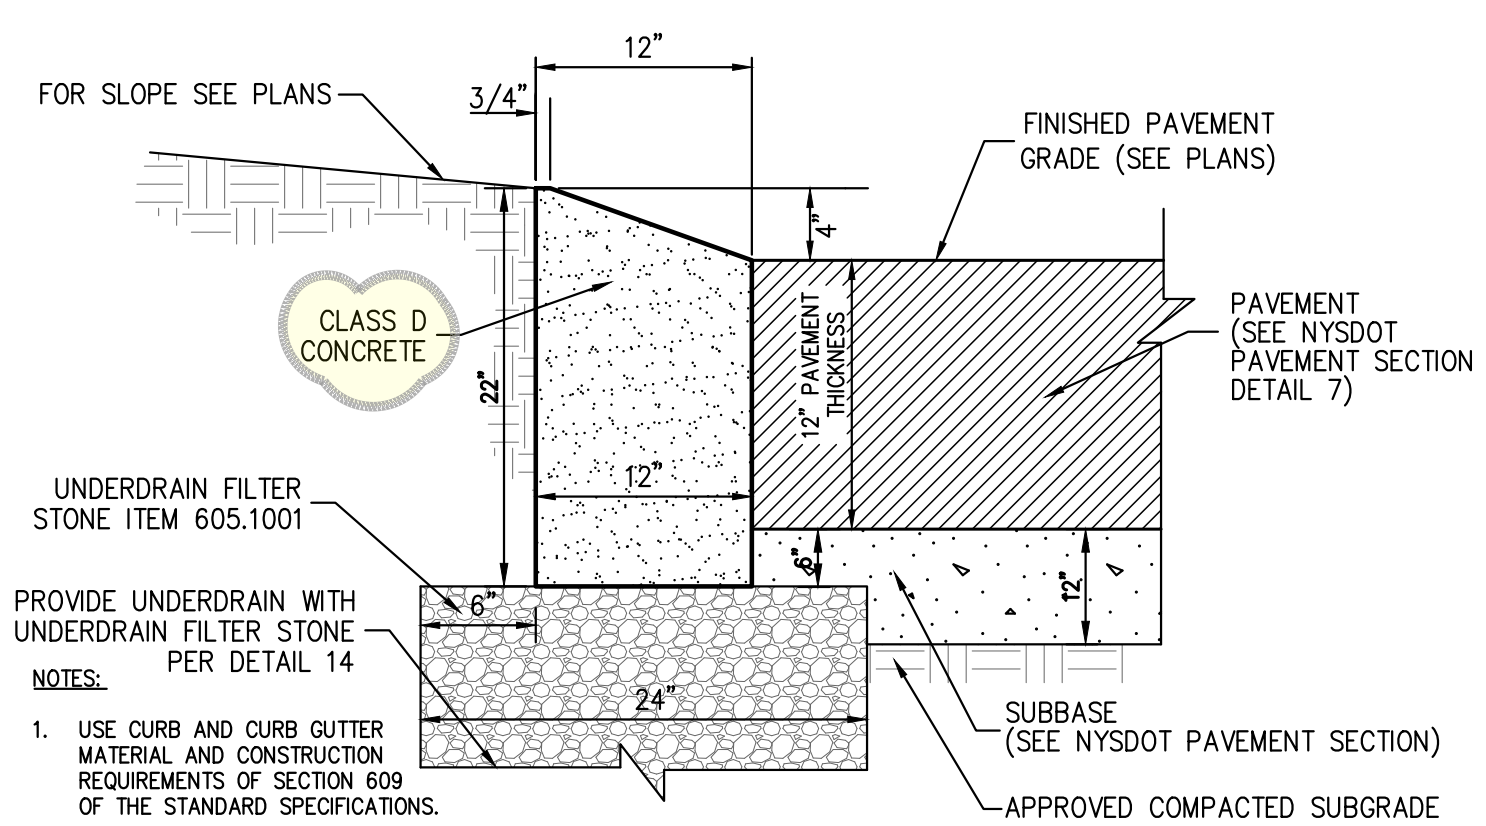

NYSDOT TYPE T4 TRAVERSABLE CONCRETE CURB EXTENDED 6"

(ITEM: 609.0407)

23B

 












MISCELLANEOUS CURB

22

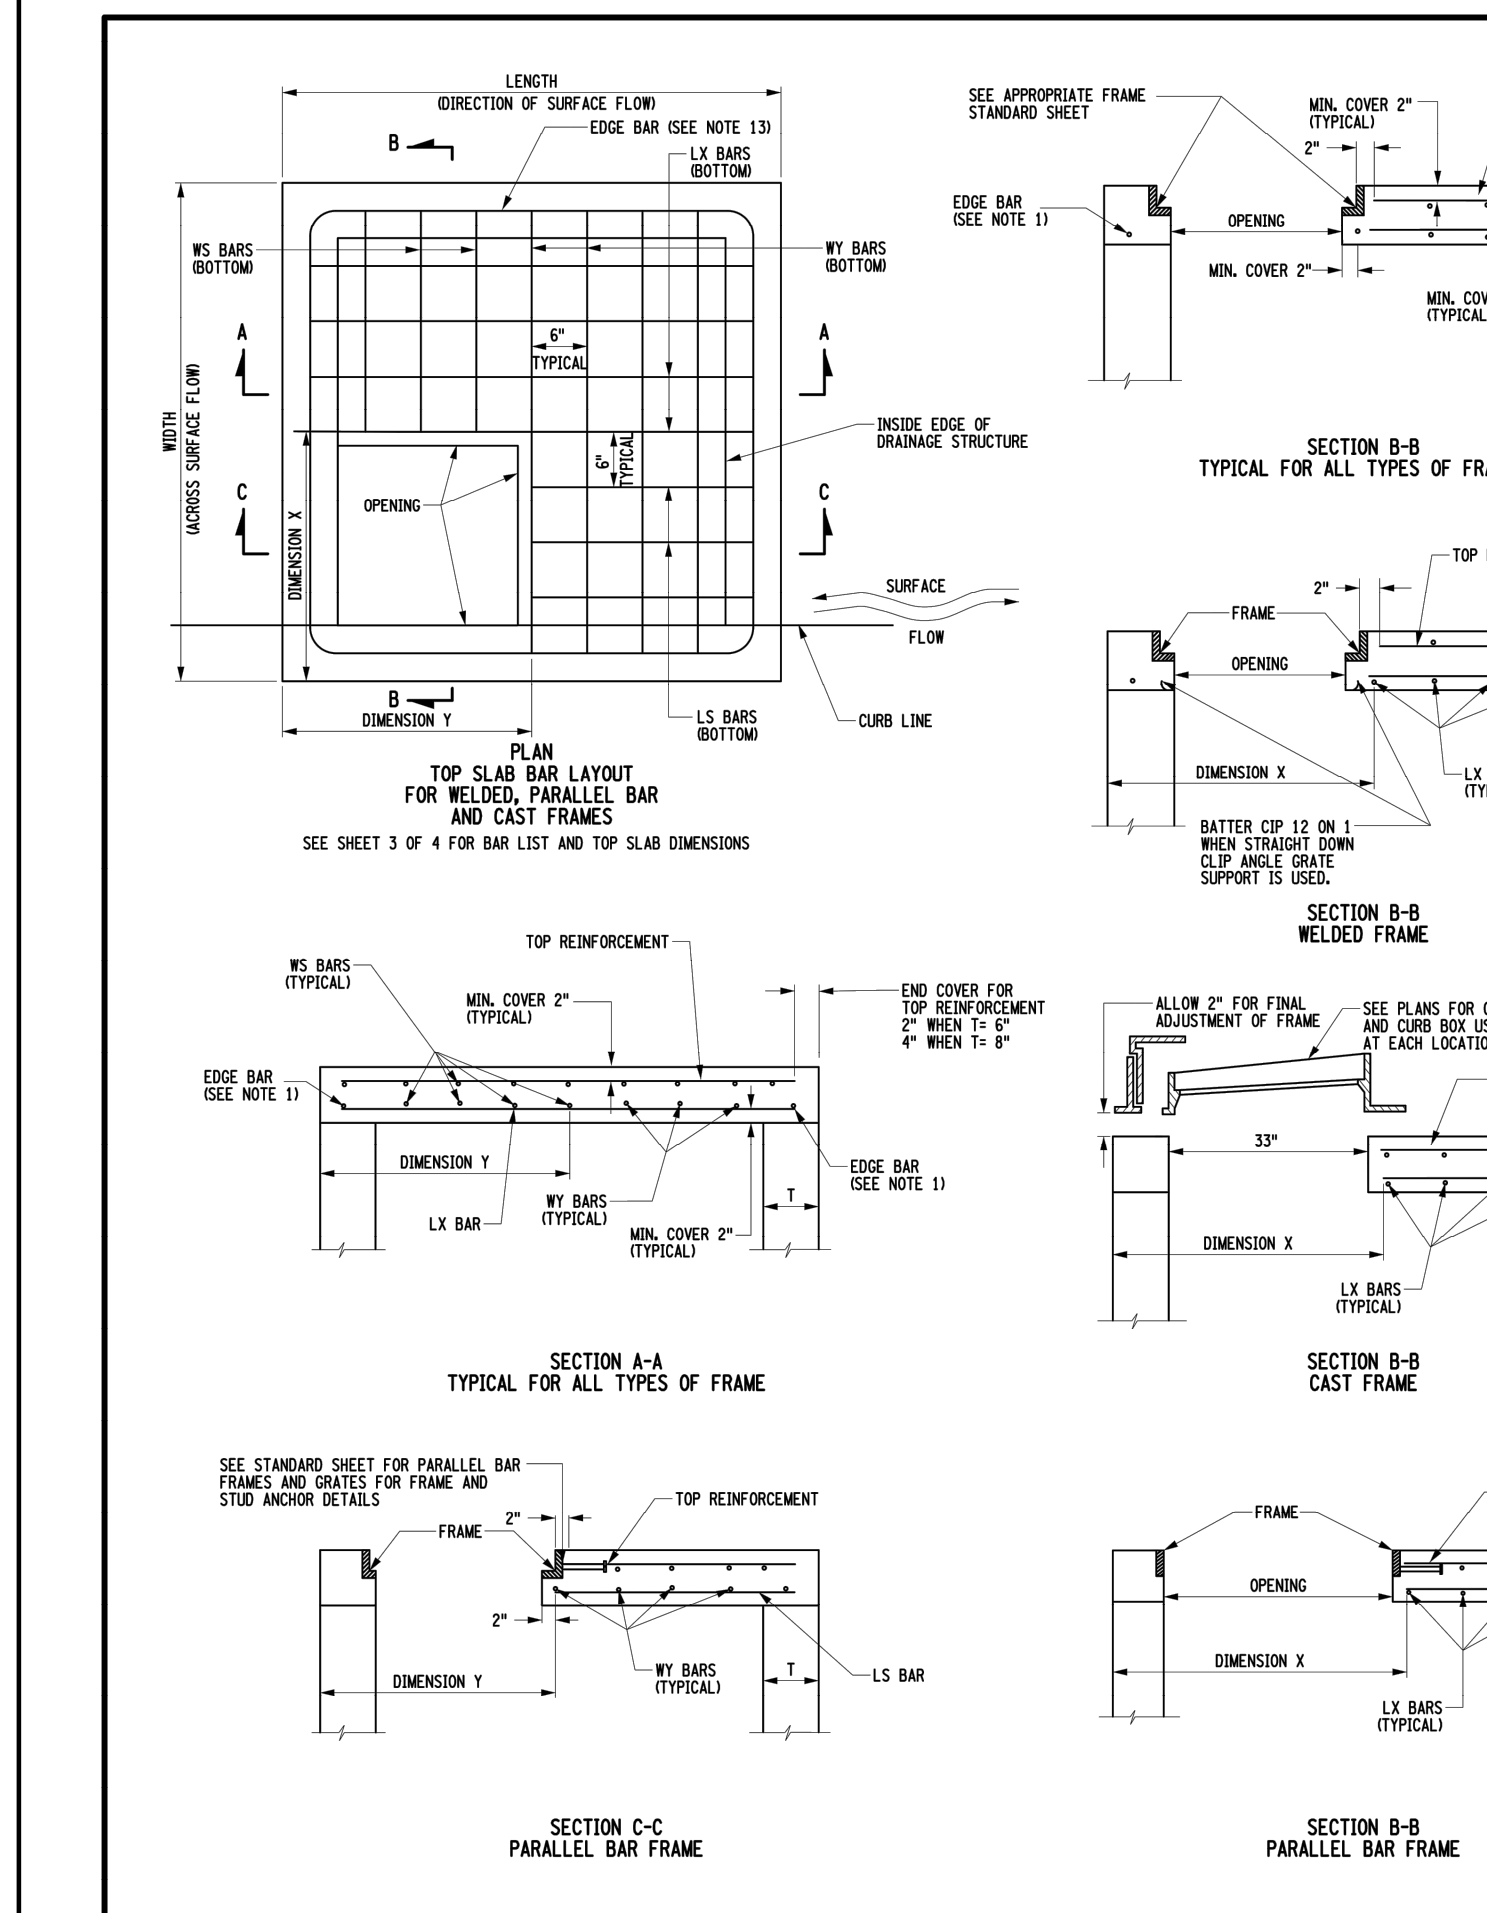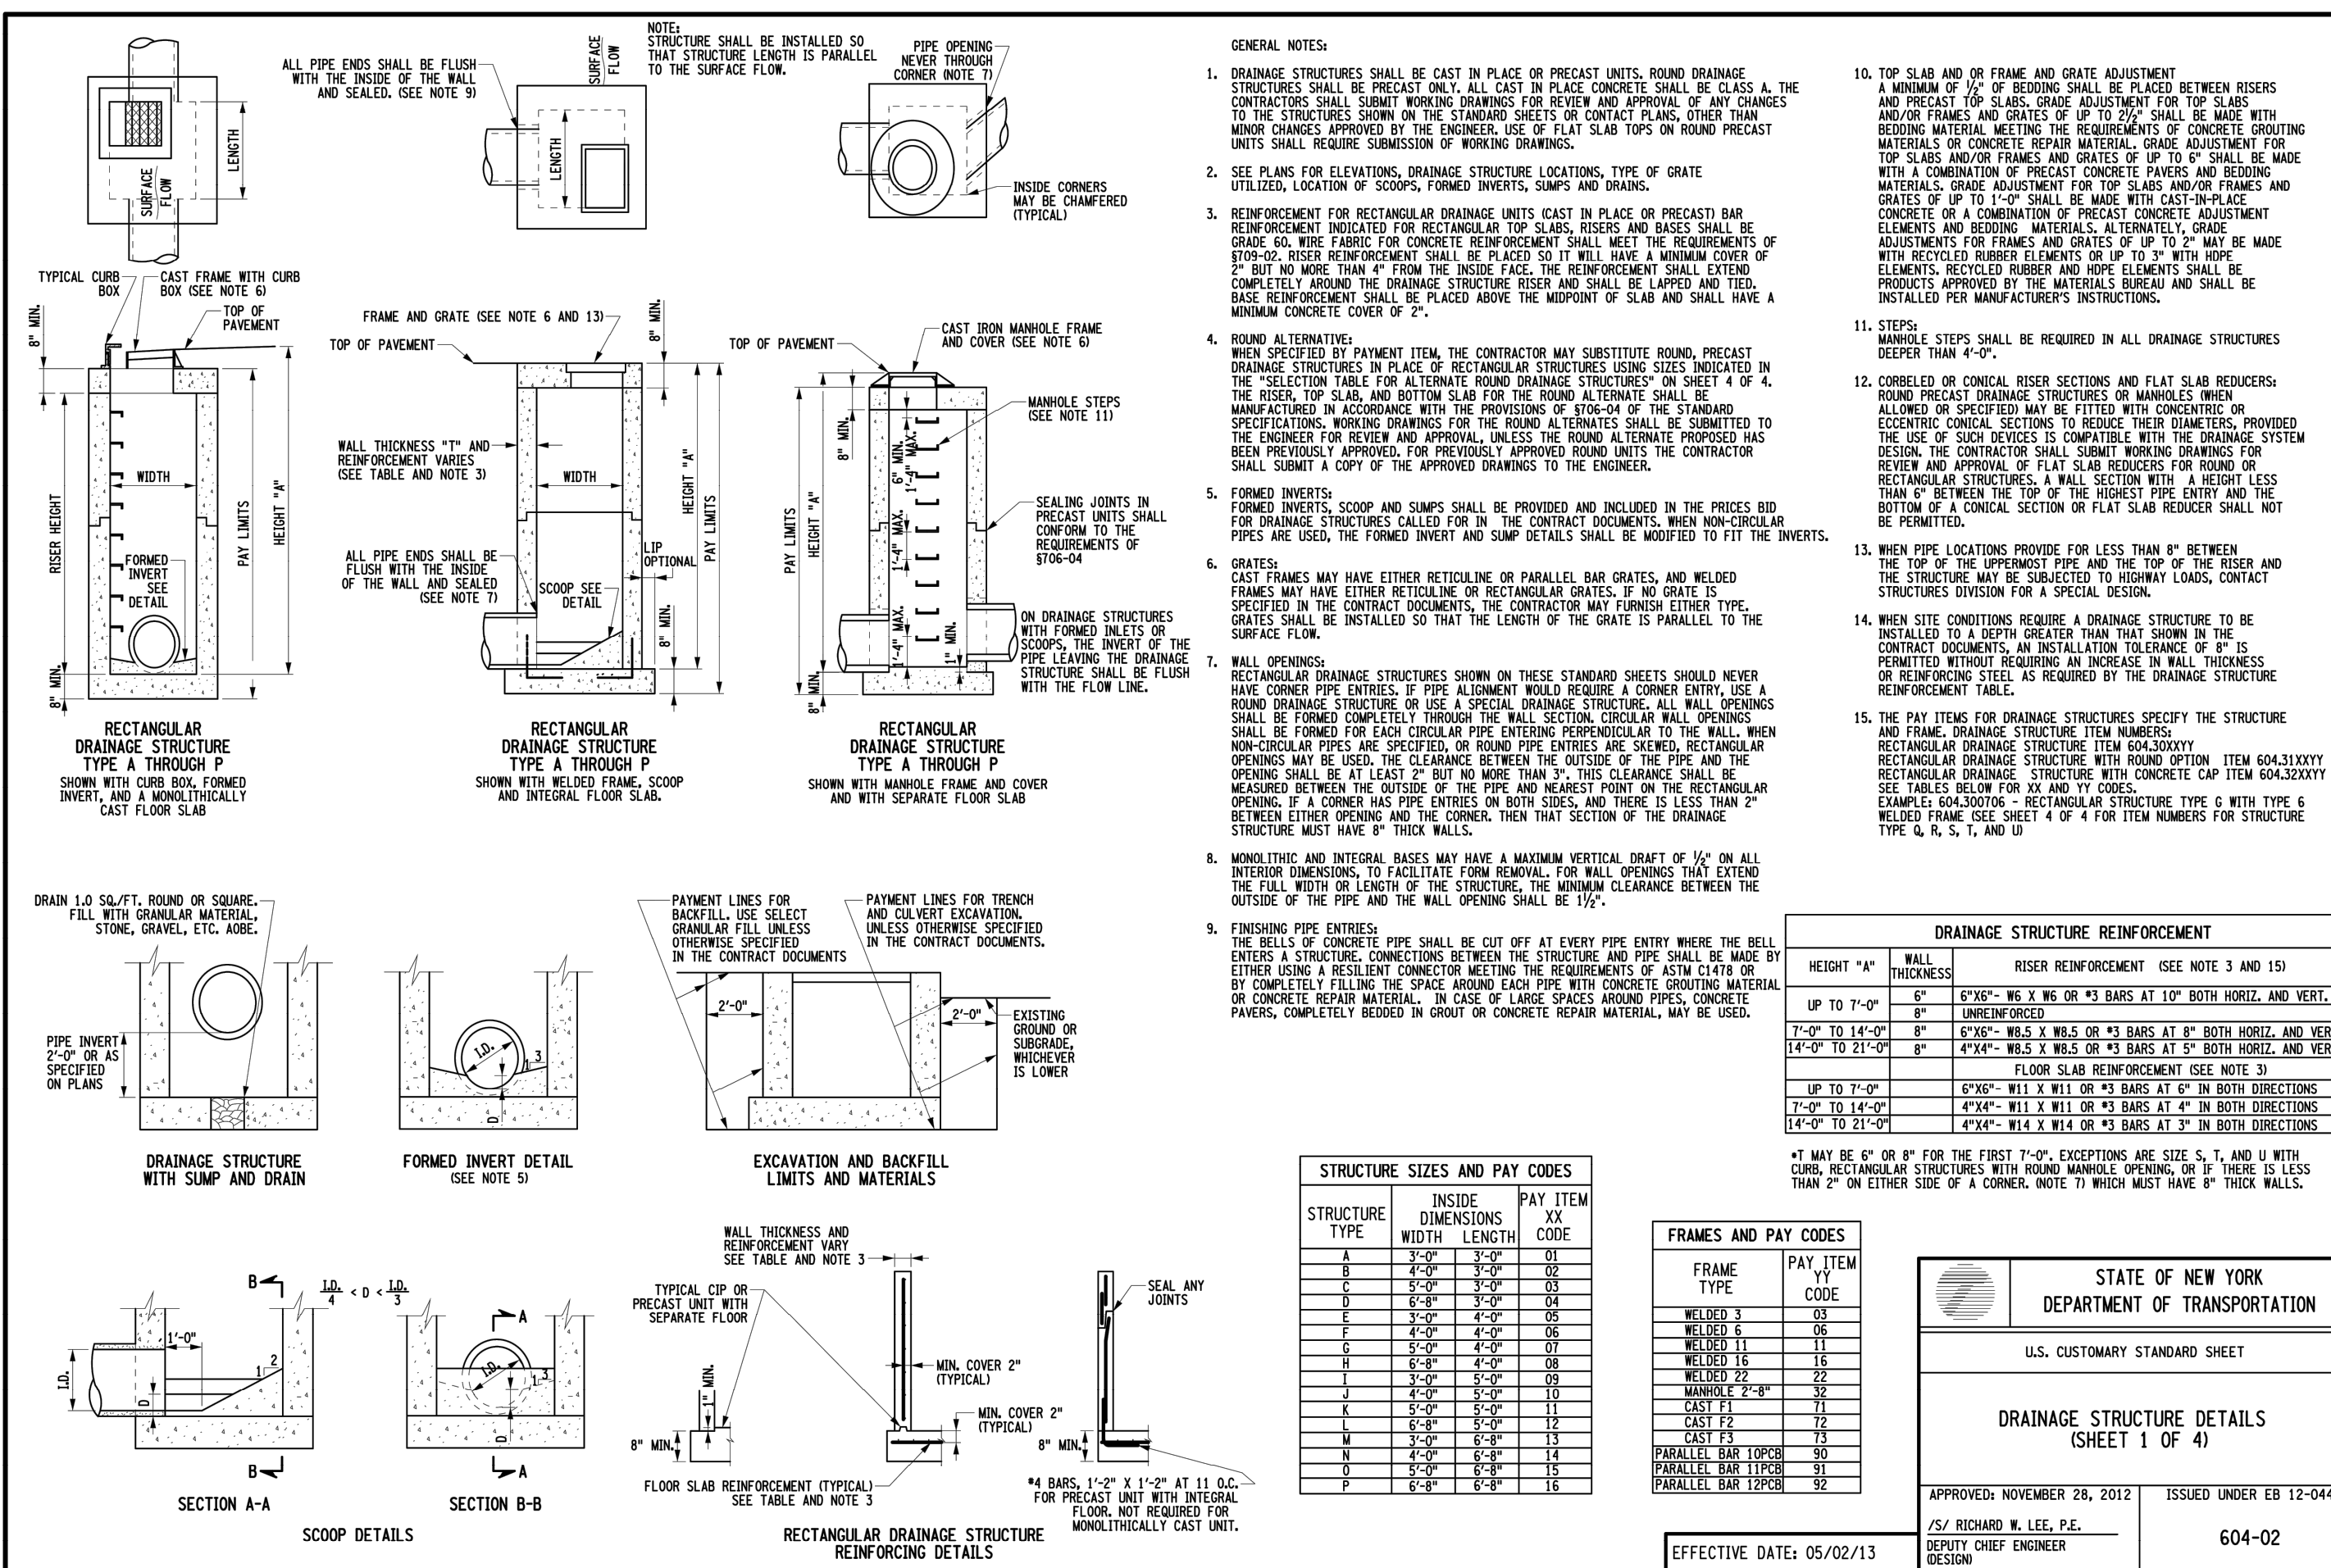












































































