



N:\VADO\9999\SOE-9999A_SOE_2023.02.27_R4.DWG 02/27/23 04:50:07PM, Rmacedo, LAYOUT SOE-7

© SESI CONSULTING ENGINEERS 2023
This drawing and all information contained here on is proprietary
information of SESI CONSULTING ENGINEERS and may not be copied or
reproduced, either in whole or in part, by any method, without written
permission of SESI CONSULTING ENGINEERS.

NAVD 88


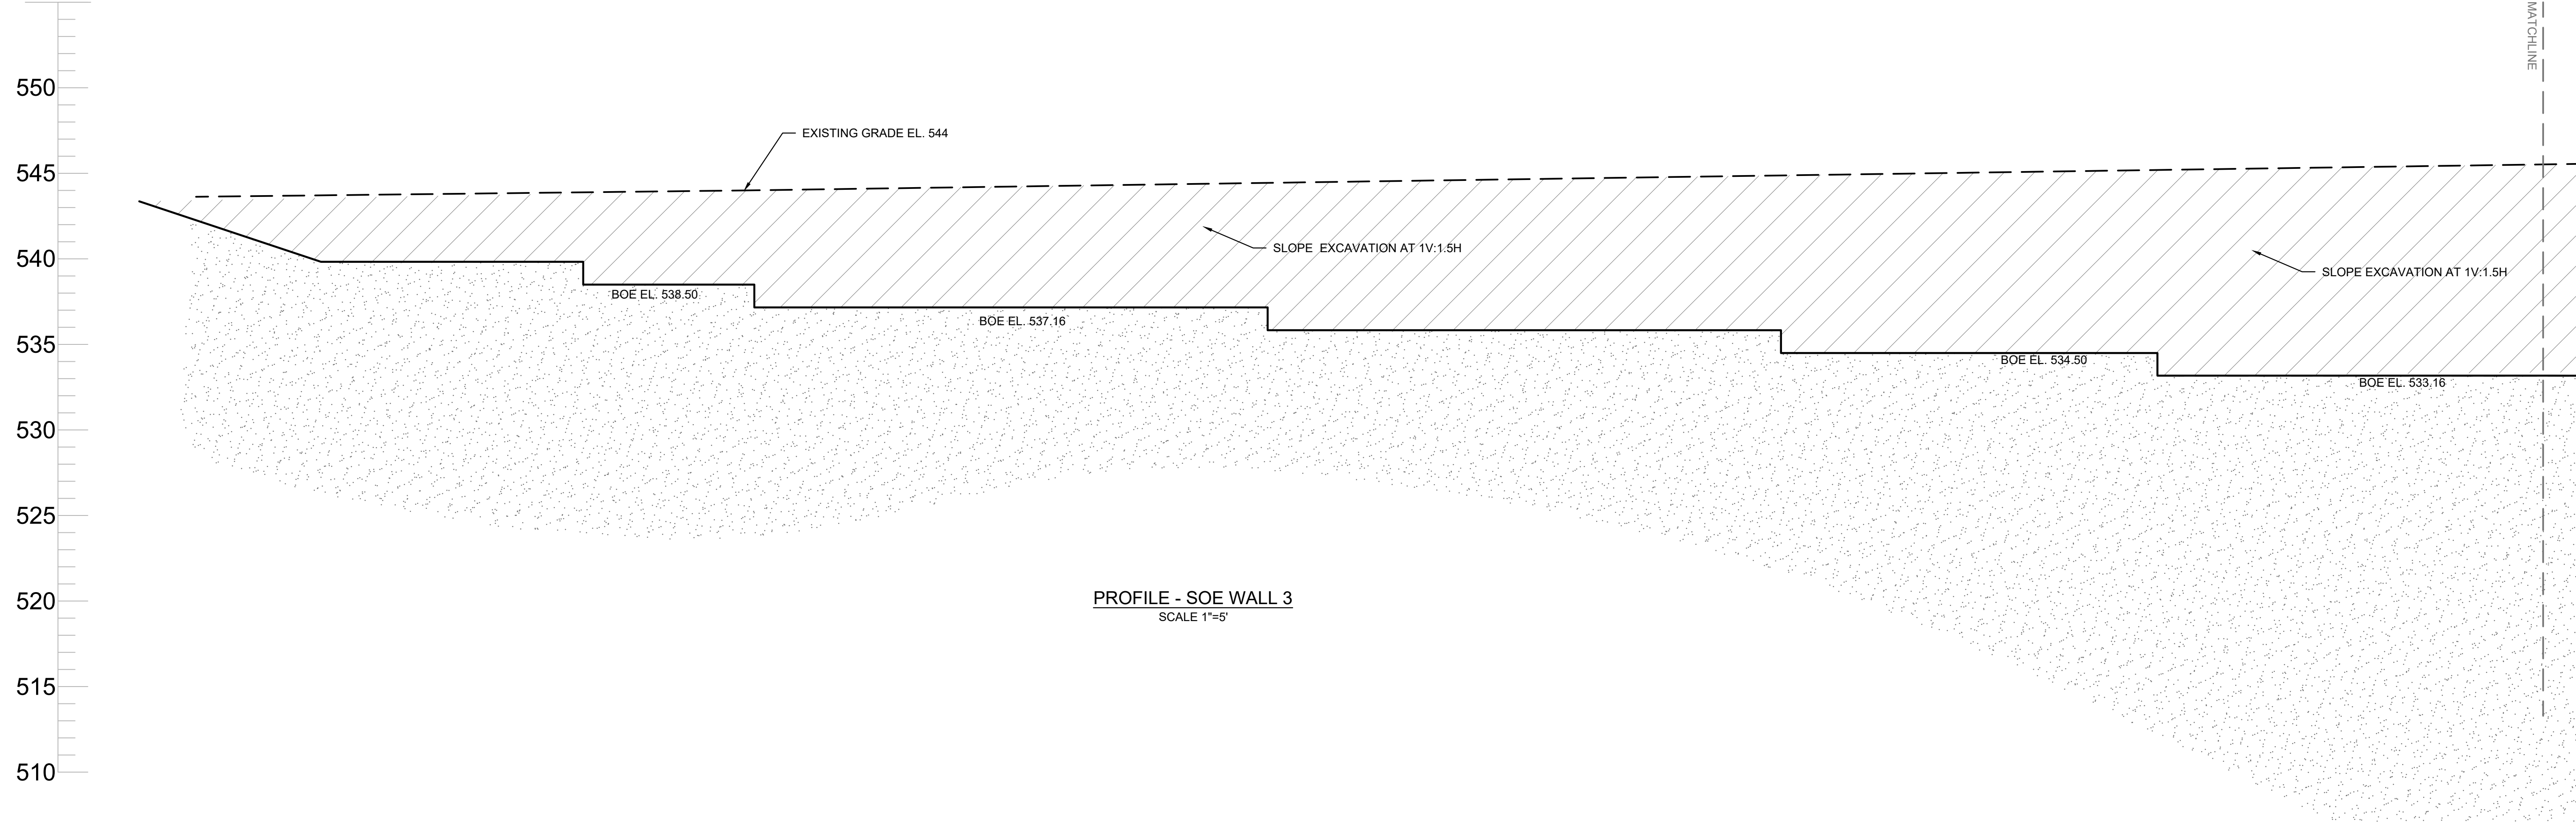


PROFILE - SOE WALL 3
SCALE 1"=5'

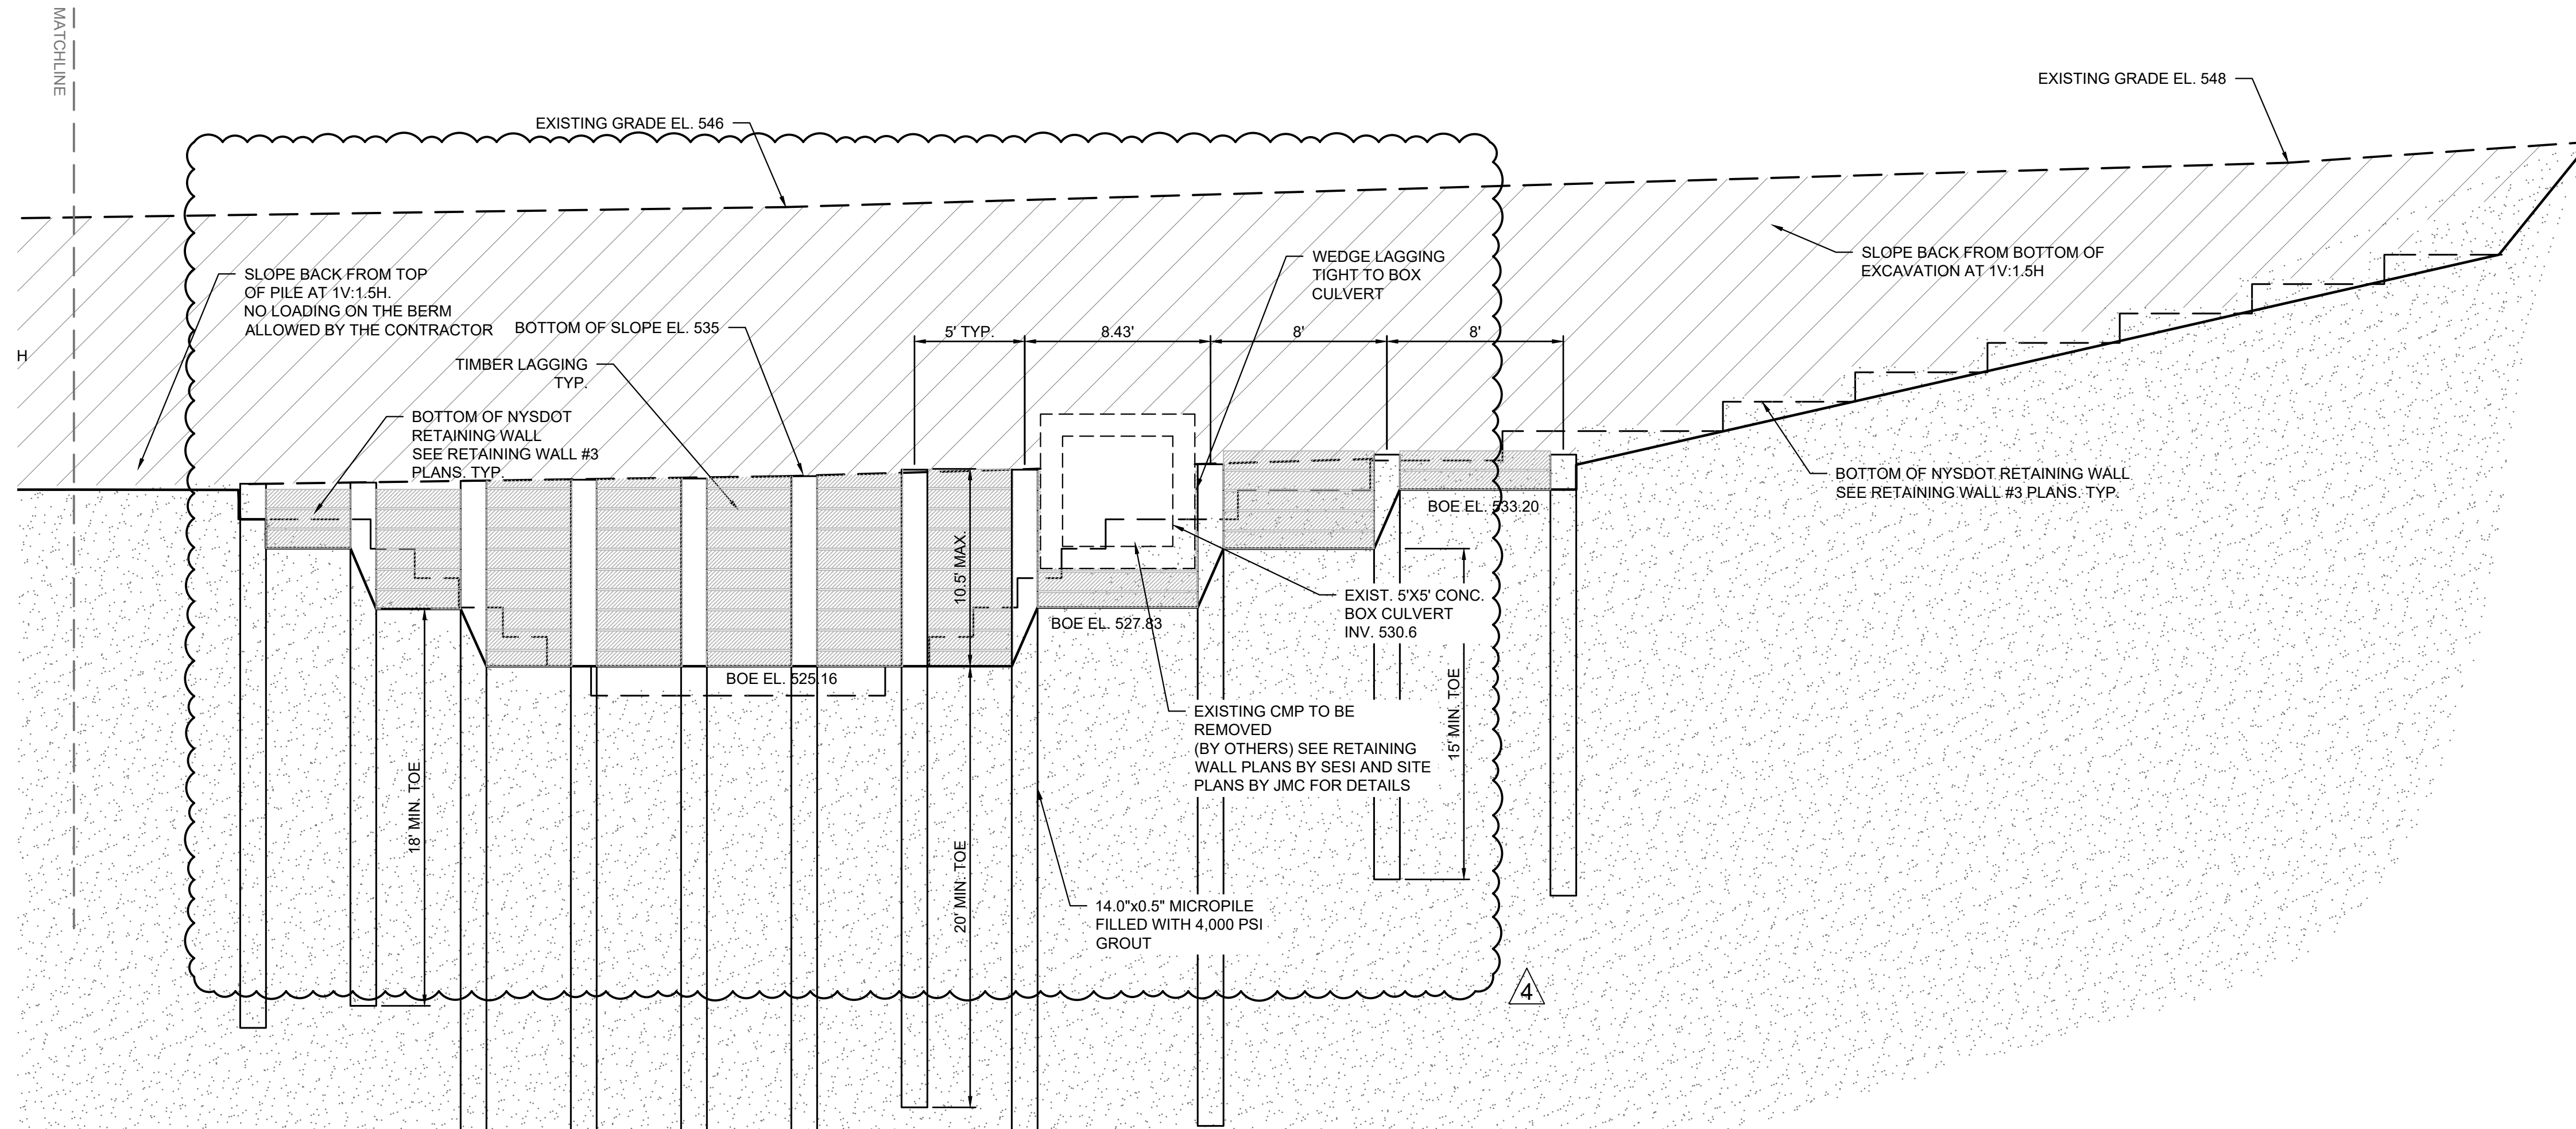

PROFILE - SOE WALL 3
SCALE 1"=5'

NAVD 88

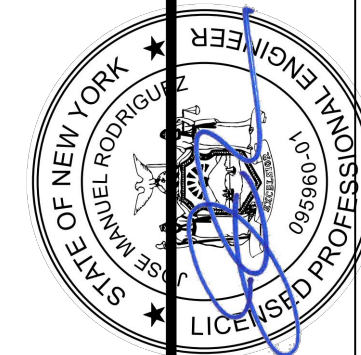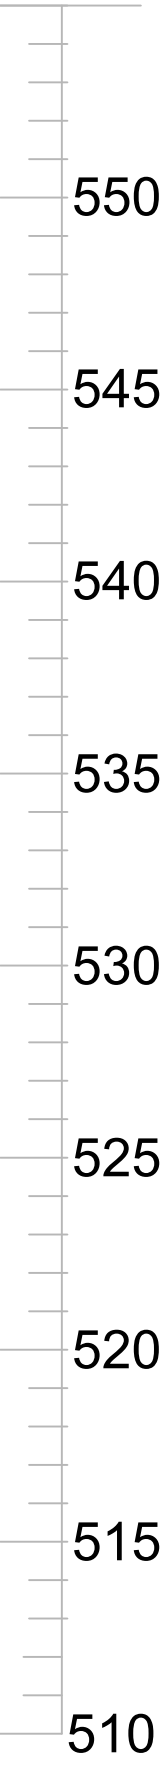

PROPOSED NORTHEAST INTERSTATE
LOGISTICS CENTER
NY 312 & PUGSLEY ROAD
TOWN OF SOUTHEAST, NEW YORK

SOE WALL 3 PROFILE

JOSE M. RODRIGUEZ, P.E.
PROFESSIONAL ENGINEER
N.Y. LIC. NO. 095960

job no. 9999
drawing no.

SOE-7

dwg by: aas	chf by: NG	scale: AS NOTED	date: 08/04/2021
4	2/27/23	PER CHANGES TO CULVERT	NG
3	3/23/22	DOT COMMENTS	NG
2	11/17/21	DOT COMMENTS	NG
1	9/7/21	REVISED DOT SUBMISSION	NG
8/4/21		DOT SUBMISSION	NG
rev	date	description	by

SESI CONSULTING ENGINEERS
GEOTECHNICAL | ENVIRONMENTAL | SITE CIVIL
959 route 46e, 3rd floor, Parsippany, NJ 07054 ph: 973.808.3050