

S.E.D. Control No. 13-02-00-01-0-002-021
S.E.D. Control No. 13-02-00-01-0-006-022
S.E.D. Control No. 13-02-00-01-0-003-016
S.E.D. Control No. 13-02-00-01-0-020-012

Rev. No.: Date: Description:

complex world CLEAR SOLUTIONS

Tetra Tech Engineers, Architects & Landscape Architects, P.C.


TETRA TECH ARCHITECTS & ENGINEERS

Beacon City School District
Beacon, New York


Reconstruction to:
Beacon City School District

Site Details


Drawn by: JMR Date: 10/28/2022 Drawing No.:
Project No.: 279180-22004 **ZC500**

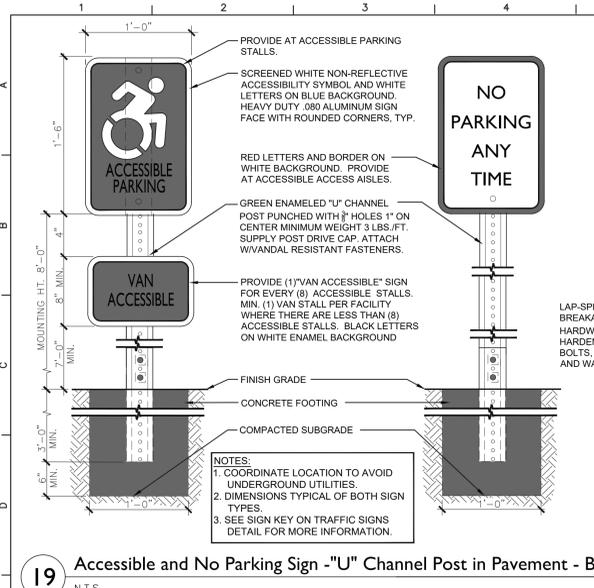


19 Accessible and No Parking Sign - "U" Channel Post in Pavement - Breakaway Mount
N.T.S.

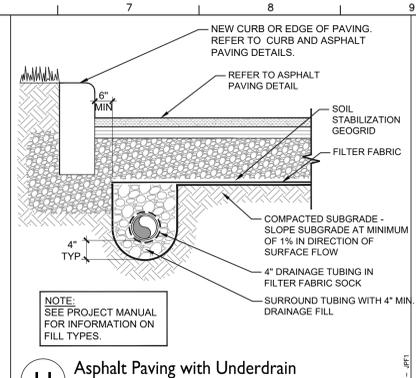


11 Asphalt Paving with Underdrain
N.T.S.

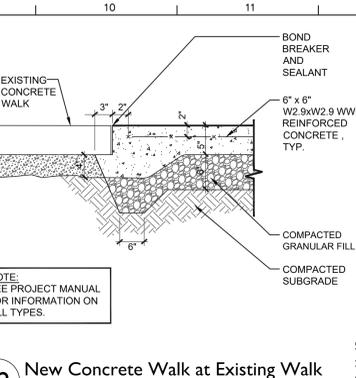


12 New Concrete Walk at Existing Walk
N.T.S.

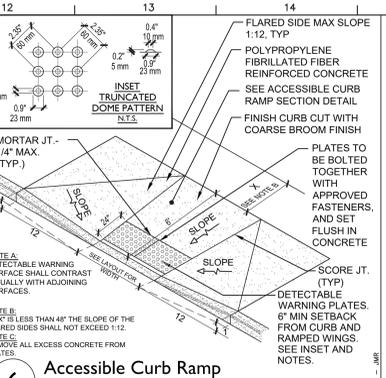


6 Accessible Curb Ramp
N.T.S.

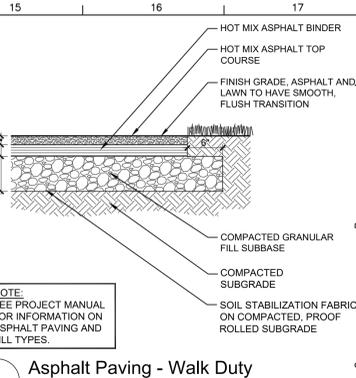


1 Asphalt Paving - Walk Duty
N.T.S.

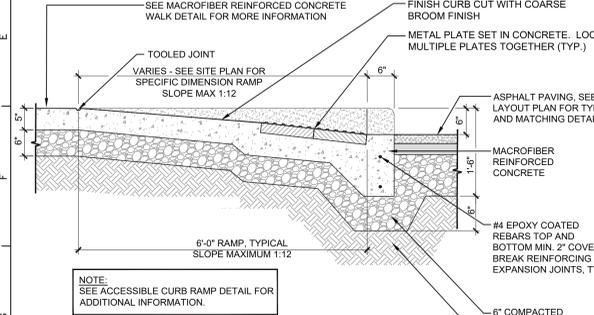


20 Accessible Curb Ramp Section
N.T.S.

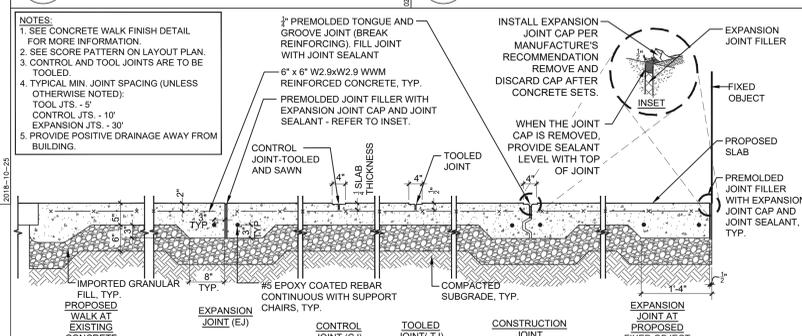


13 Concrete Walk
N.T.S.

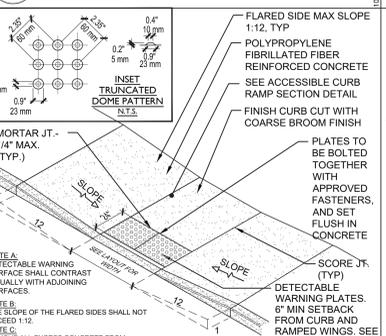


7 Accessible Curb Ramp - Type 2
N.T.S.

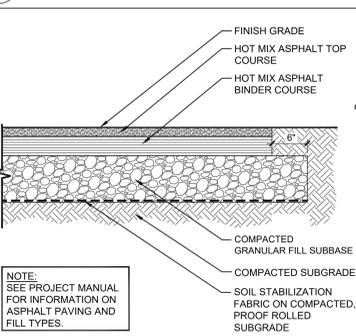


2 Asphalt Paving - Auto Duty
N.T.S.

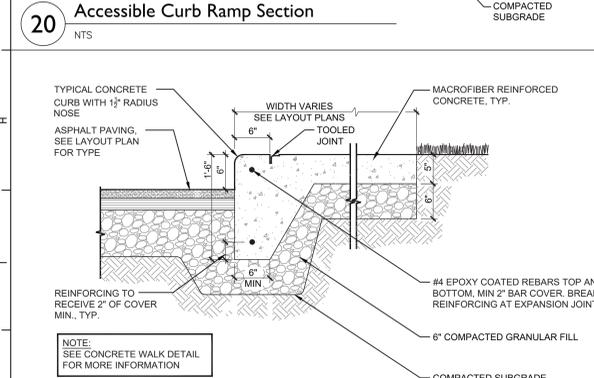


21 Concrete Curb - Integral
N.T.S.

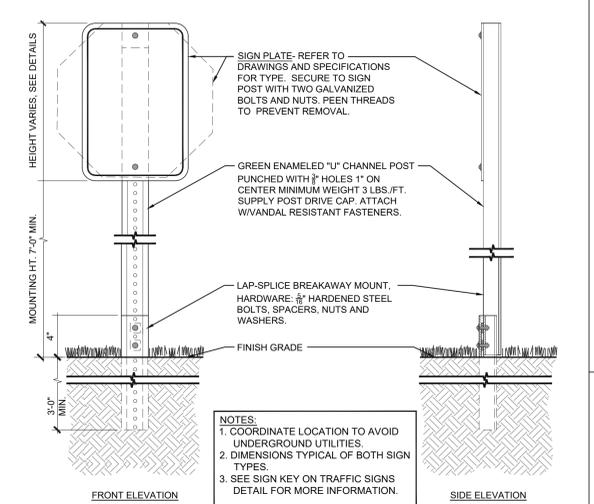


17 Sign "U" Channel Post in Lawn - Breakaway Mount
N.T.S.

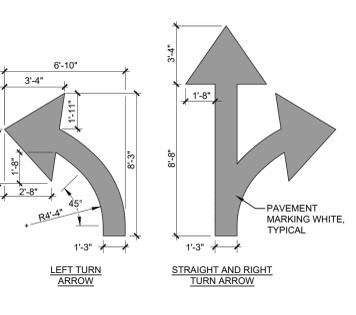


14 Traffic Arrows - Painted
N.T.S.

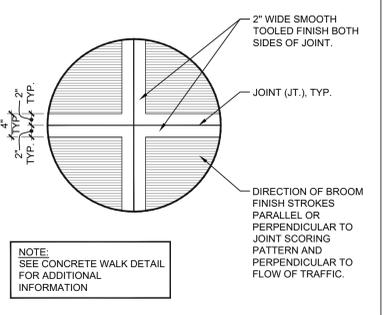


8 Concrete Finish
N.T.S.

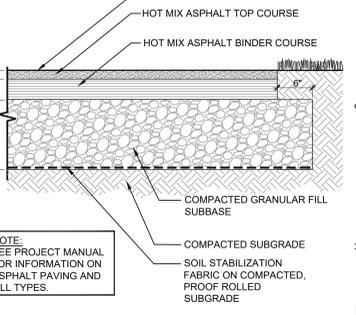


3 Asphalt Paving - Heavy Duty
N.T.S.

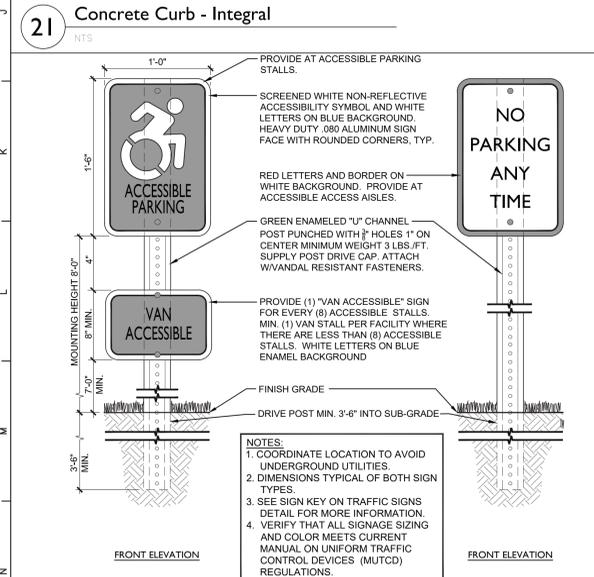


22 Accessible and No Parking Sign with "U" Channel Post in Lawn
N.T.S.

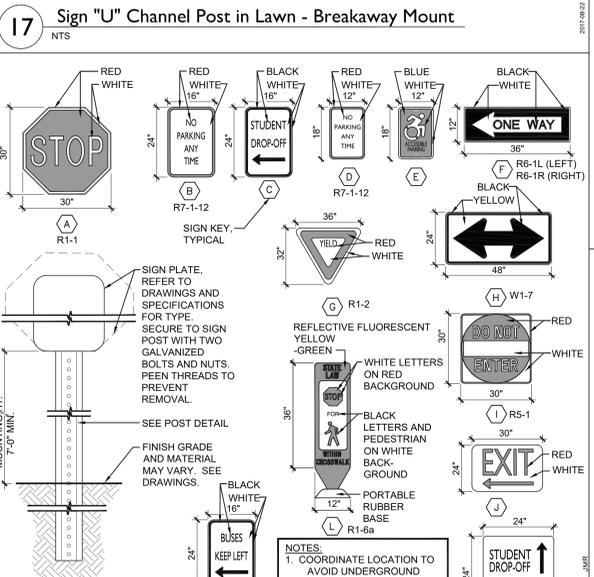


18 Traffic Signs
N.T.S.

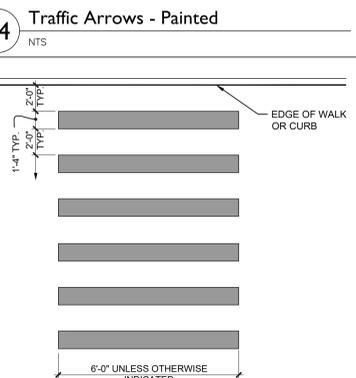


15 Painted Crosswalk
N.T.S.

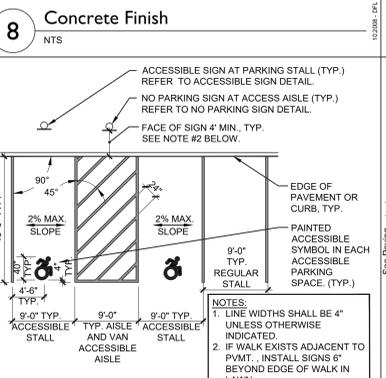


9 Parking Stall Striping
N.T.S.

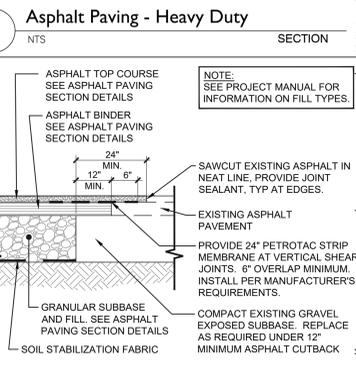


4 Asphalt Paving at Existing Asphalt
N.T.S.

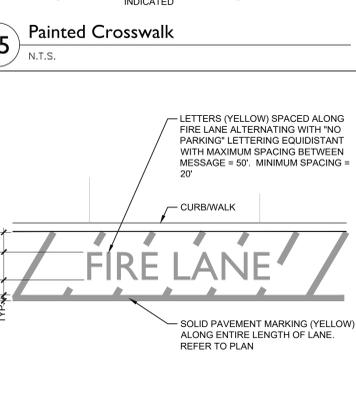

16 Fire Lane and Line - Painted
N.T.S.

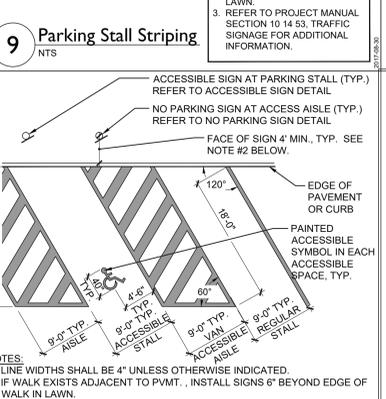

10 Painted Line Striping - 60 deg.
N.T.S.

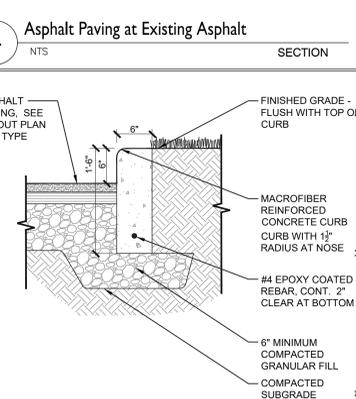

5 Concrete Curb at Lawn
N.T.S.

S.E.D. Control No. 13-02-00-01-0-002-021
S.E.D. Control No. 13-02-00-01-0-006-022
S.E.D. Control No. 13-02-00-01-0-003-016
S.E.D. Control No. 13-02-00-01-0-020-012

Rev. No.	Date	Description

complex world | CLEAR SOLUTIONS

Tetra Tech Engineers, Architects & Landscape Architects, P.C.

























TETRA TECH
ARCHITECTS & ENGINEERS

Beacon City School District
Beacon, New York

Reconstruction to:
Beacon City School District

Site Details

Drawn by: JMR Date: 10/28/2022 Drawing No.: ZC501

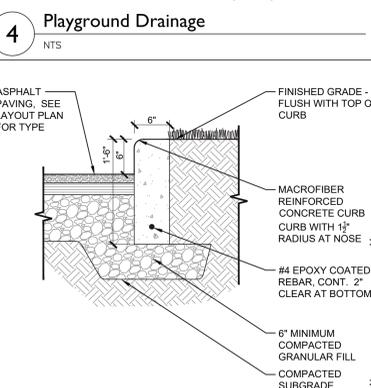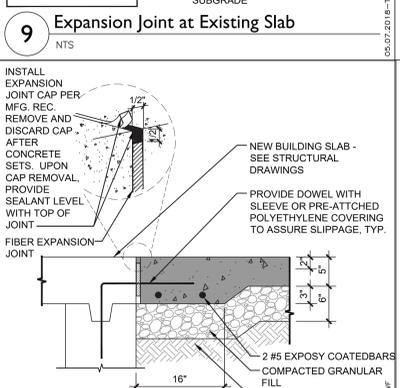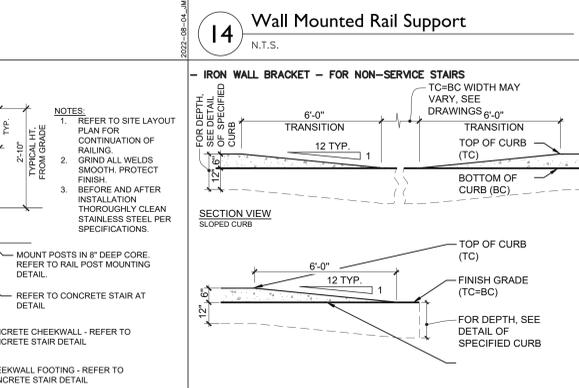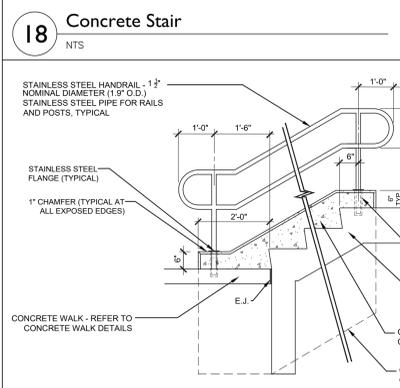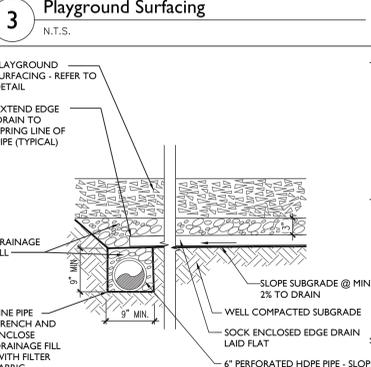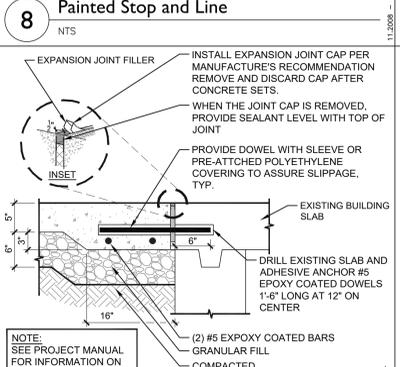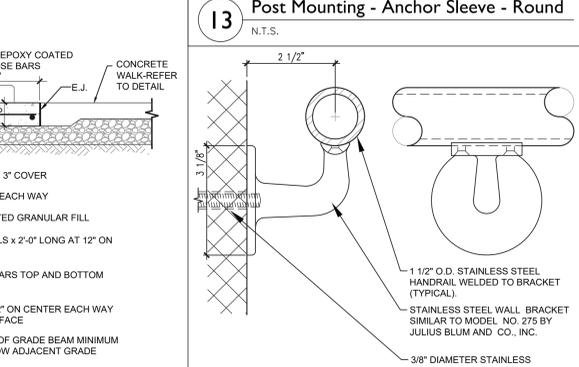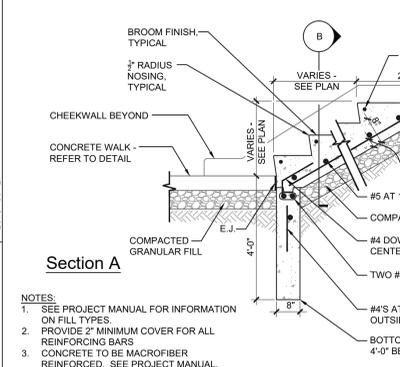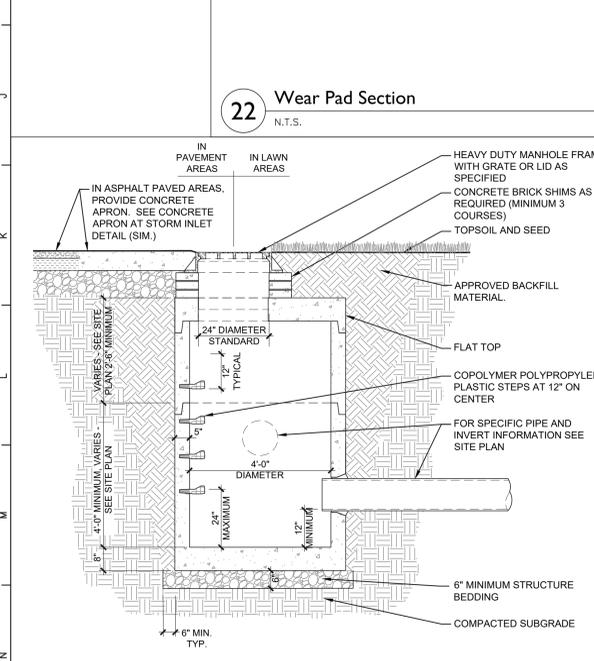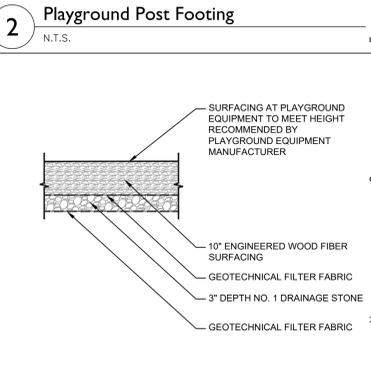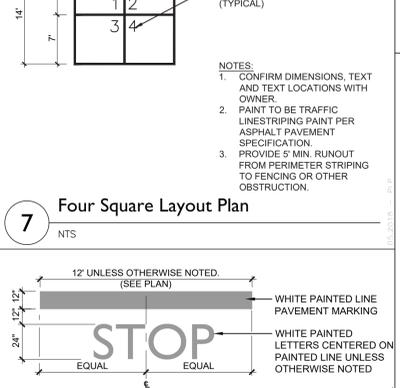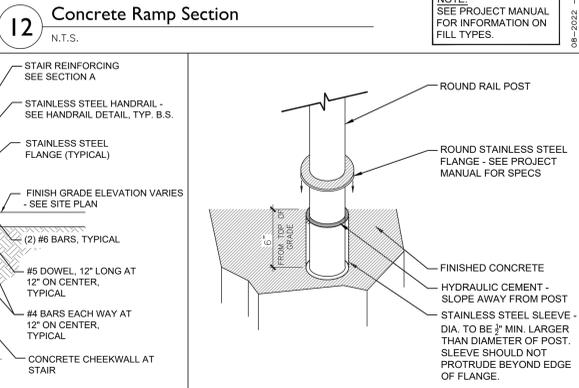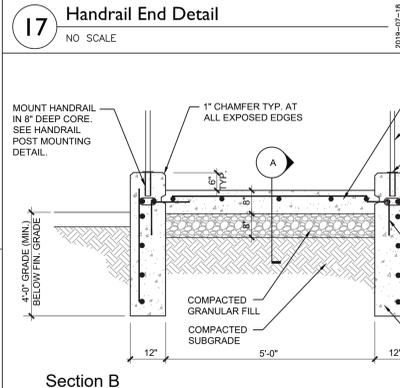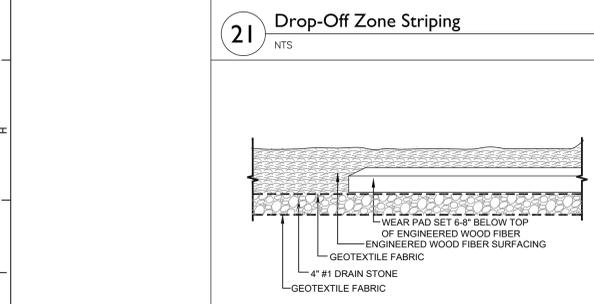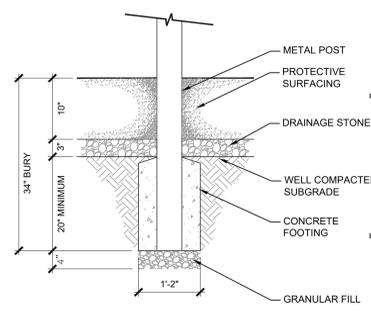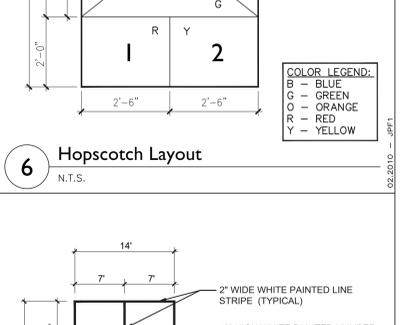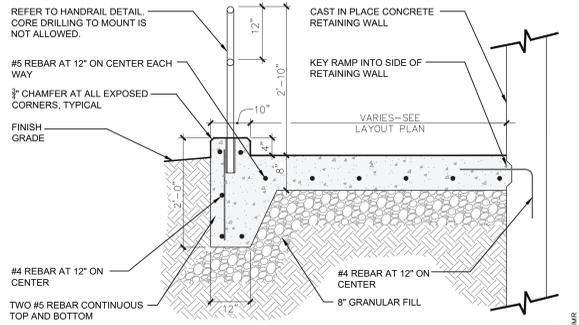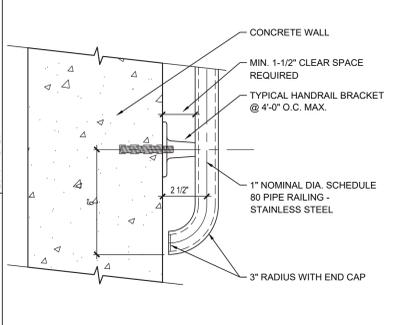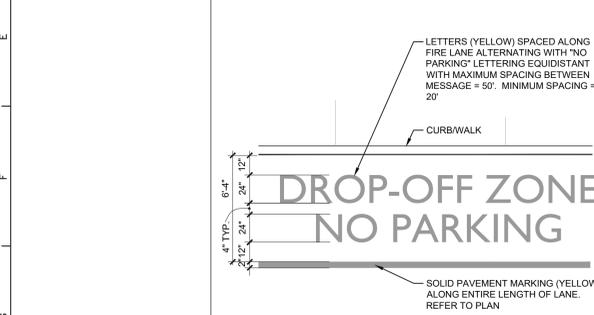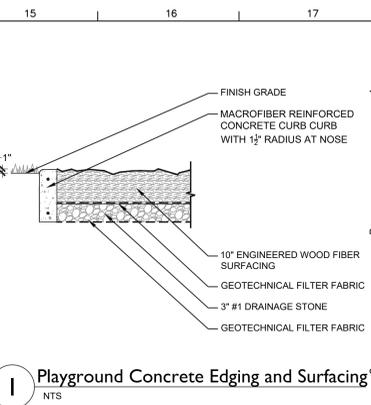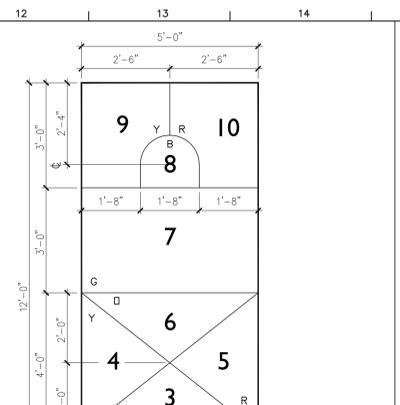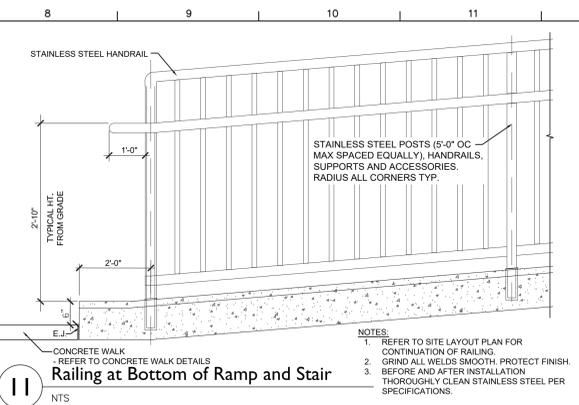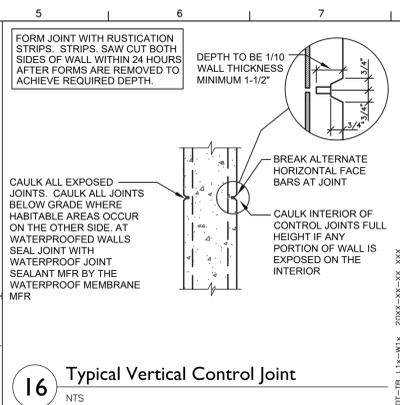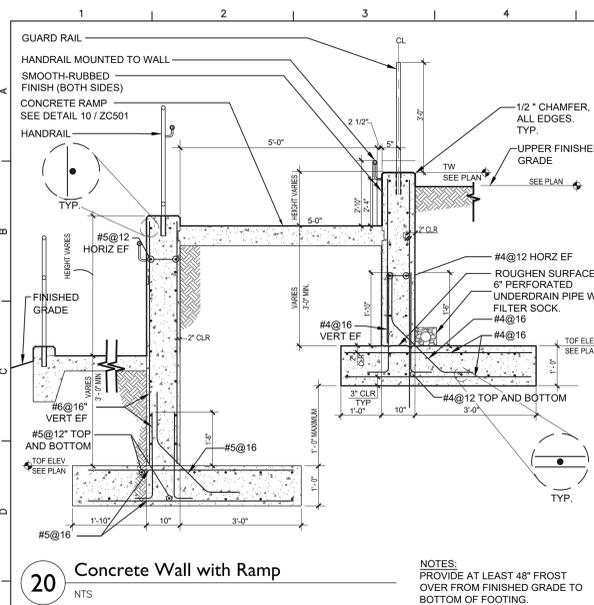

S.E.D. Control No. 13-02-00-01-0-002-021
S.E.D. Control No. 13-02-00-01-0-006-022
S.E.D. Control No. 13-02-00-01-0-003-016
S.E.D. Control No. 13-02-00-01-0-020-012

Rev. No.: Date: Description:

complex world | CLEAR SOLUTIONS

Tetra Tech Engineers, Architects & Landscape Architects, P.C.


TETRA TECH
ARCHITECTS & ENGINEERS

Beacon City School District
Beacon, New York


Reconstruction to:
Beacon City School School District

Site Details


Drawn by: JMR Date: 10/28/2022 Drawing No.:
Project No.: 279180-22004 **ZC502**

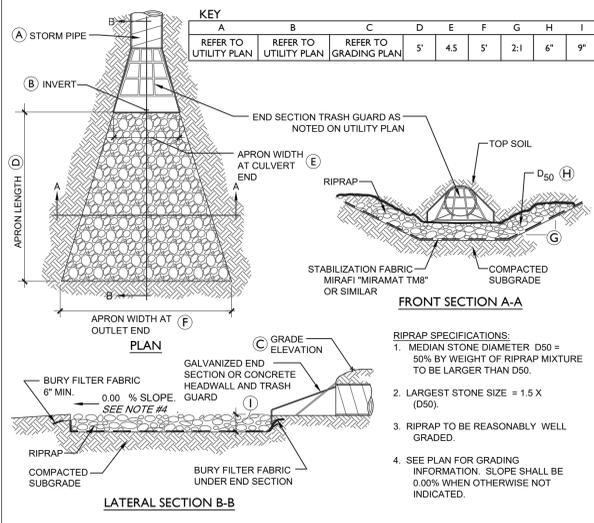


9 Riprap Outlet Cross-Section / Profile
NTS

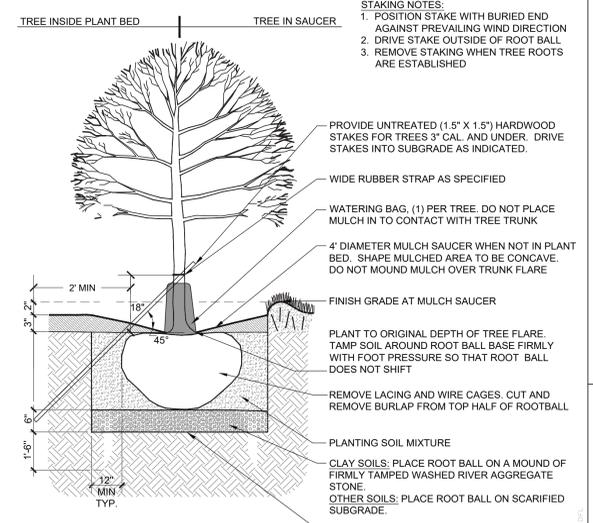


5 Planting - Deciduous Tree
NTS

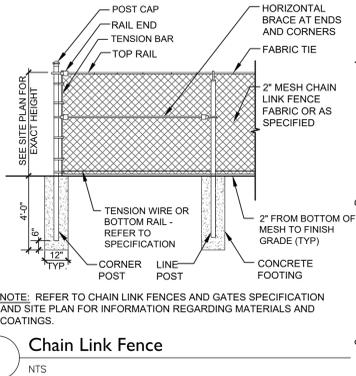


1 Chain Link Fence
NTS

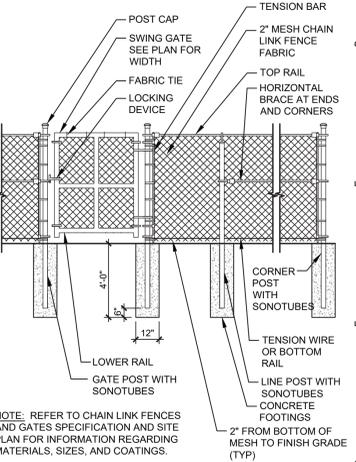


2 Chain Link Fence with Single Gate
NTS

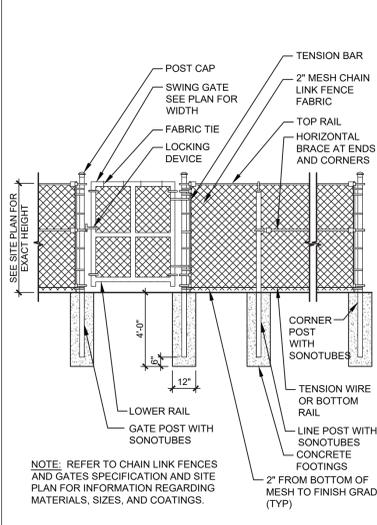


12 Chain Link Fence with Single Gate
NTS

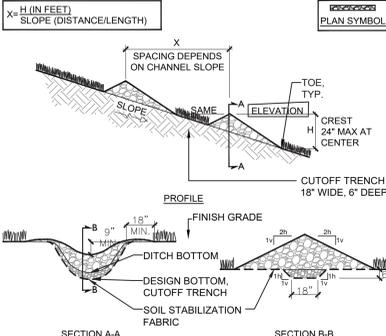


10 Rock Check Dam
NTS

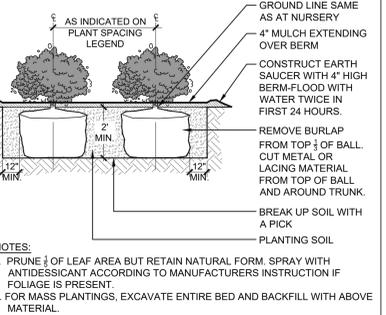


6 Planting - Shrub
NTS

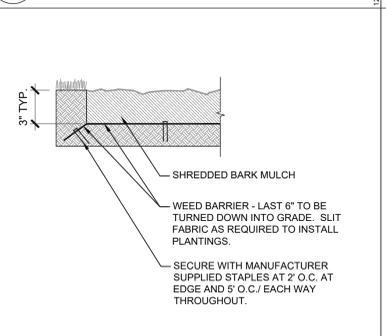


7 Shredded Bark Mulch Planting Bed
NTS

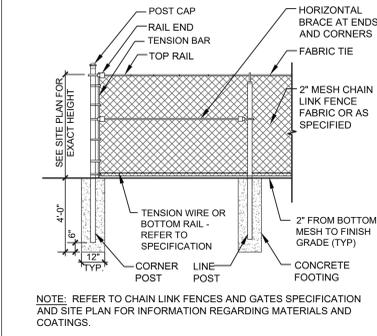


13 Chain Link Fence
NTS

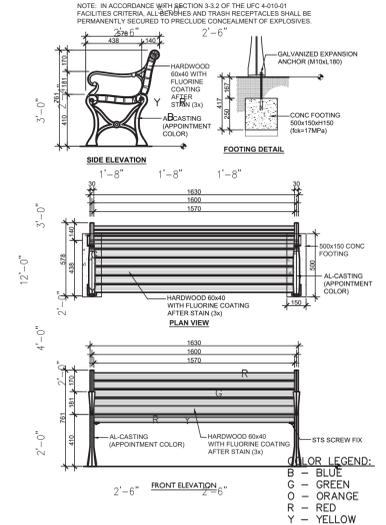


11 Bench with Back
N.T.S.

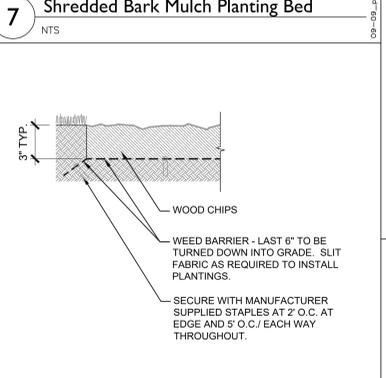


8 Wood Chip Bed
NTS

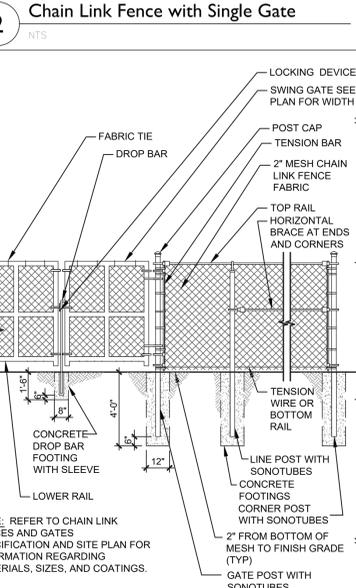

3 Chain Link Fence with Double Gates
NTS

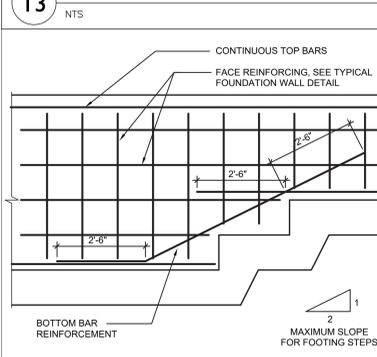

14 Typ Reinforcing at Stepped Footing
1/2"=1'-0"

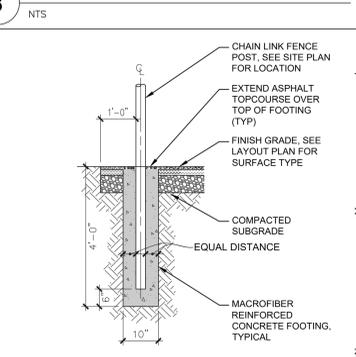

4 Fence Post Footing
N.T.S.

S.E.D. Control No. 13-02-00-01-0-002-021
S.E.D. Control No. 13-02-00-01-0-006-022
S.E.D. Control No. 13-02-00-01-0-003-016
S.E.D. Control No. 13-02-00-01-0-020-012

Rev. No.: Date: Description:

complex world | CLEAR SOLUTIONS

Tetra Tech Engineers, Architects & Landscape Architects, P.C.

TETRA TECH
ARCHITECTS & ENGINEERS

Beacon City School District
Beacon, New York

Reconstruction to:
Beacon City School District

Site Details

Drawn by: JMR	Date: 10/28/2022	Drawing No.:
Project No.:	ZC503	