


02 South Elevation  
3/32" = 1'-0"

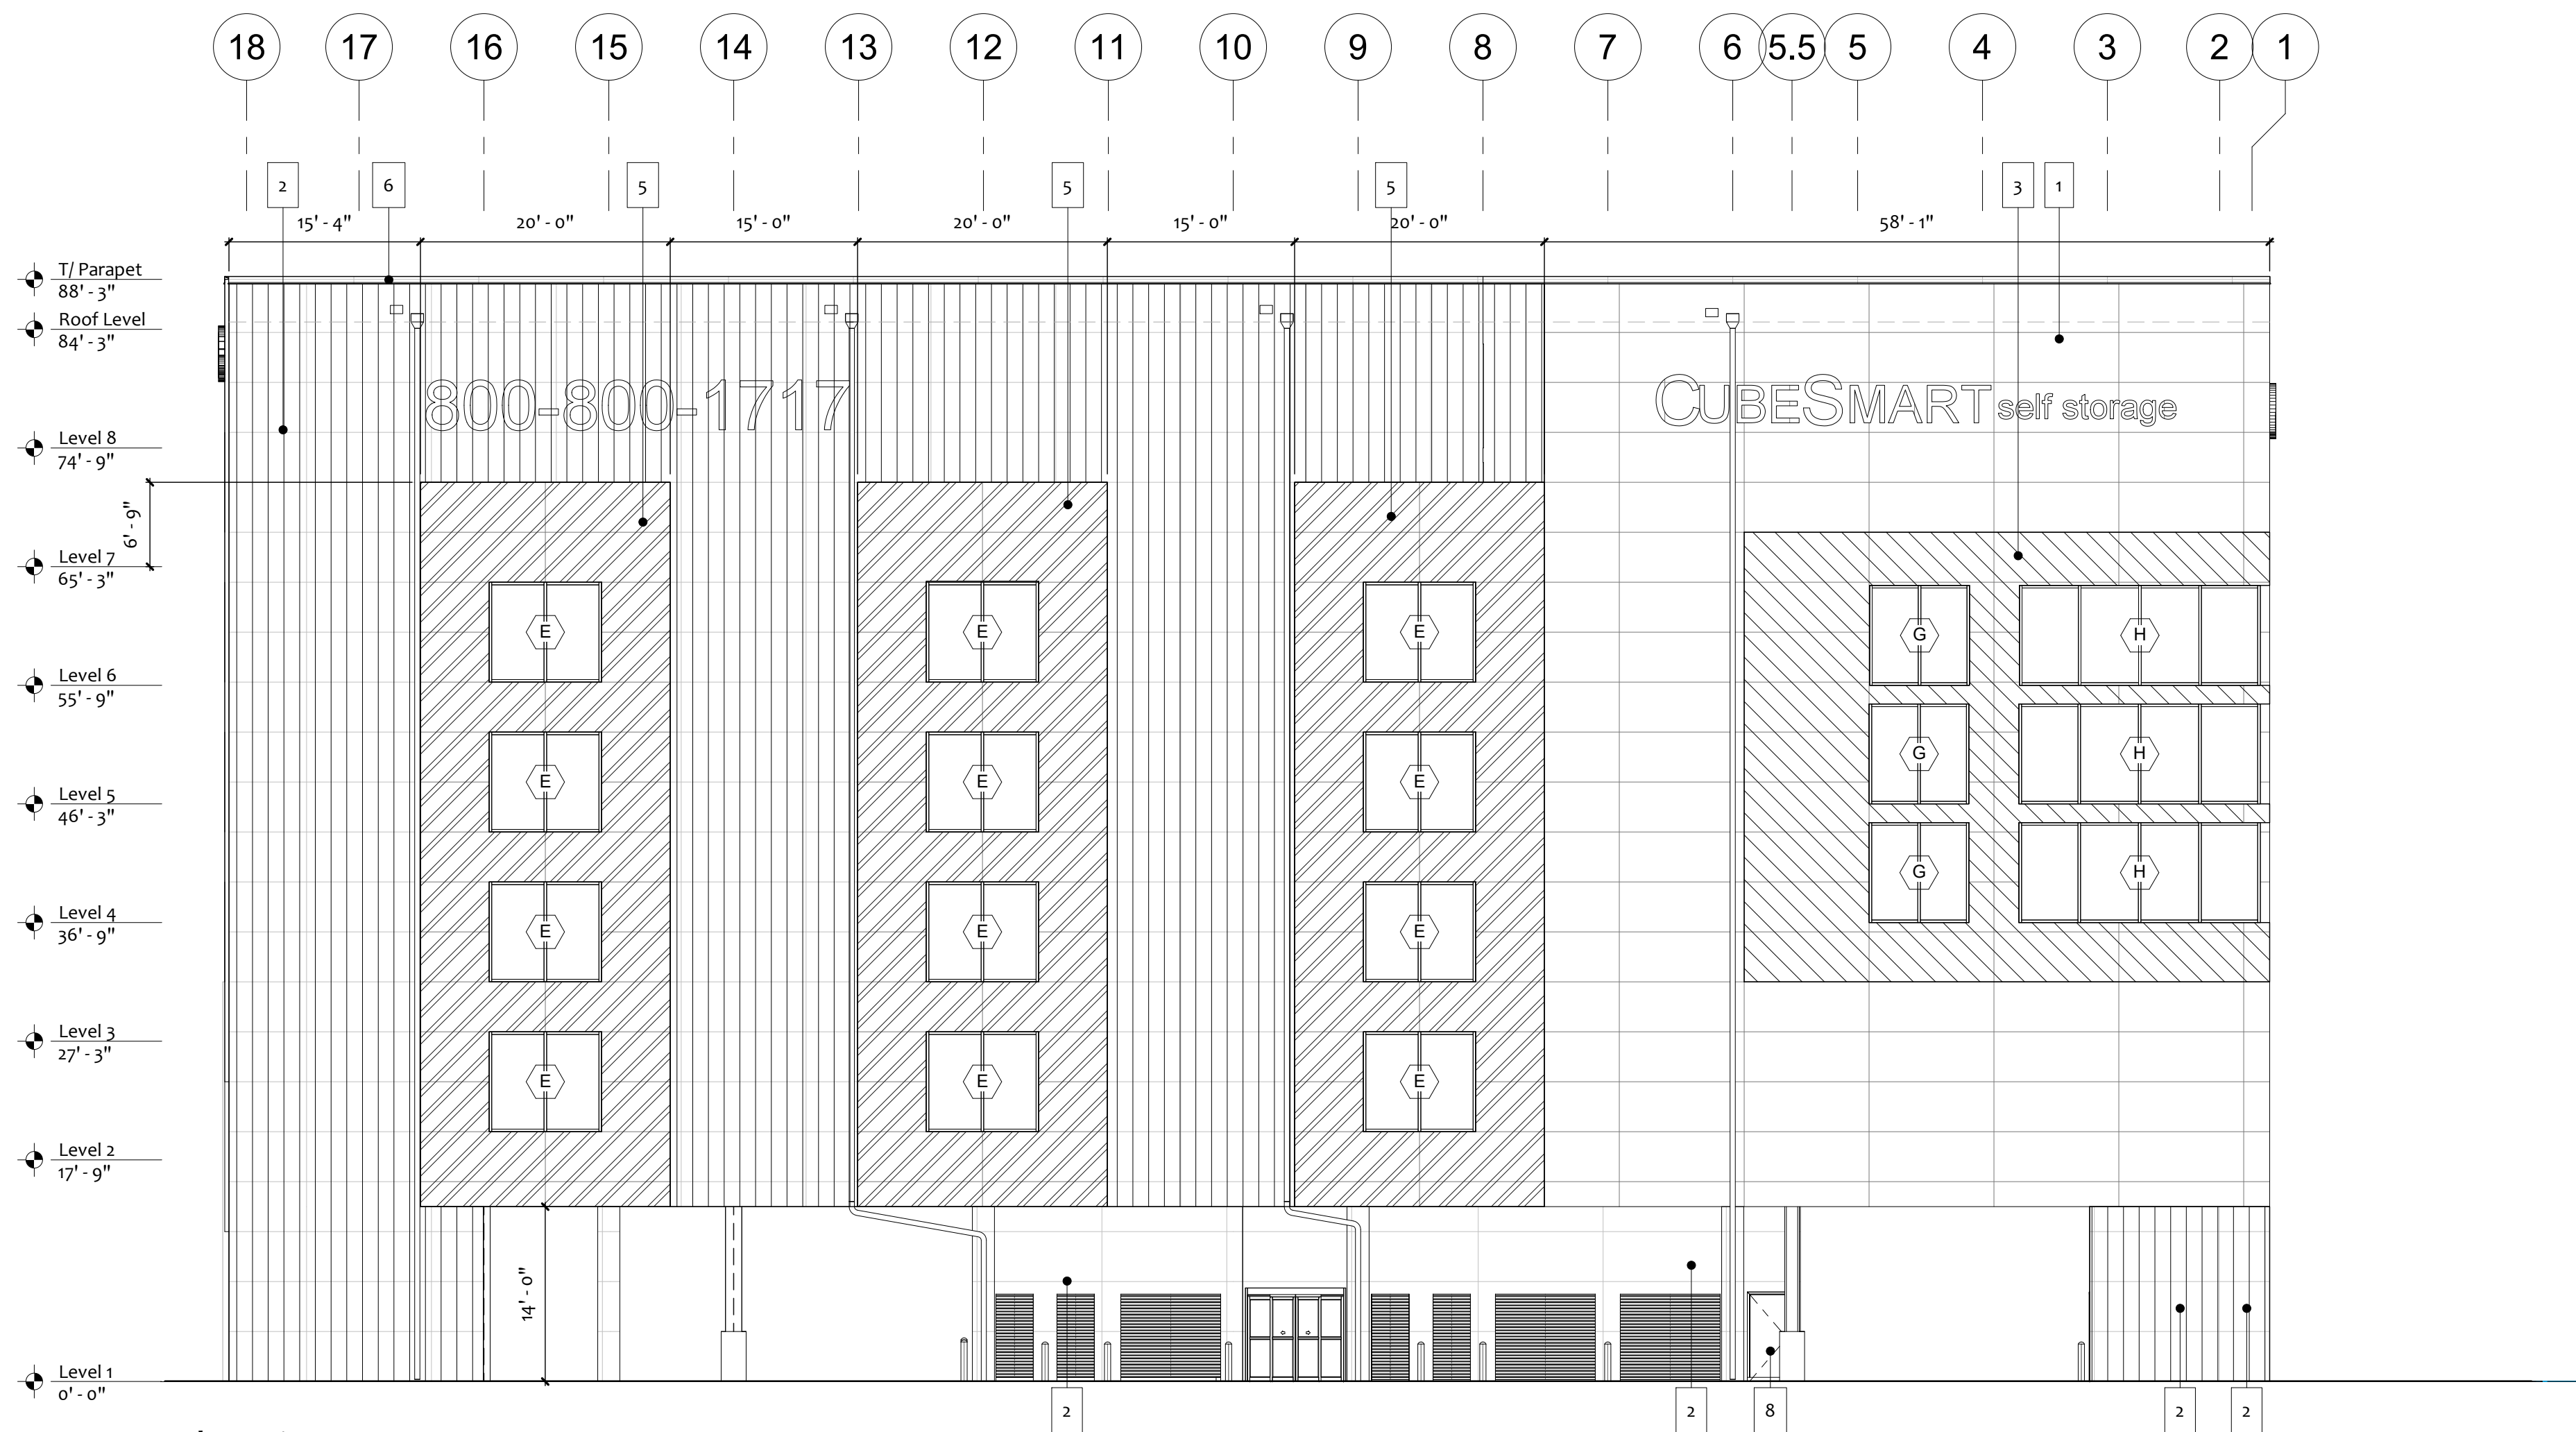

01 East Elevation  
3/32" = 1'-0"

FINISH SCHEDULE				
TAG	MATERIAL	MANUFACTURER	COLOR	COMMENTS
1	INSULATED METAL PANEL	MBCI, CF ARCHITECTURAL/ HORIZONTAL	POLAR WHITE	--
2	INSULATED METAL PANEL	MBCI, CF ARCHITECTURAL/ HORIZONTAL	SMOKE GRAY	--
3	INSULATED METAL PANEL	MBCI, CF ARCHITECTURAL/ HORIZONTAL	BRITE RED	--
4	NOT USED			--
5	INSULATED METAL PANEL	MBCI, CF ARCHITECTURAL/ HORIZONTAL	REGAL GRAY	--
6	PRE-FINISHED COPING CAP	TBD	TO MATCH ADJACENT FINISH	--
7	STONE VENEER	CORONADO / HONEY LEDGE	HURON	INSTALLED ON HPCI BARRIER MBCI INSULATED PANEL SYSTEM
8	DOOR FINISH	TBD	TO MATCH SW7067 CITYSCAPE OR EQ	--
9	DOOR FINISH	TBD	CLEAR ANODIZED FINISH	--
10	METAL CANOPY	TBD	TO MATCH SW6871 POSITIVE RED OR EQ	


ELEVATION NOTES

1. REFERENCE SHEET A-002 FOR GENERAL CONDITIONS AND ADDITIONAL REQUIREMENTS AFFECTING THIS WORK.
2. FINISH FLOOR DATUM (REFERENCE) = 0'-0" IS TO TOP OF SLAB. REFER TO CIVIL DRAWINGS FROM ACTUAL FINISH FLOOR ELEVATION.
3. CONTRACTOR SHALL COORDINATE ALL WORK ON THIS SHEET WITH THE DEMOLITIONS WORK, AND THE MECHANICAL, ELECTRICAL, PLUMBING, STRUCTURAL AND FIRE PROTECTION DRAWINGS.
4. ALL PRE-MANUFACTURED TRIM, MOULDINGS, CLADDING & COMPONENTS SHALL BE OBTAINED AND ADDED TO BUILDING PER MANUFACTURER SPECIFICATIONS TO WITHSTAND DESIGN WIND PRESSURE IDENTIFIED ON STRUCTURAL DRAWINGS.
5. COORDINATE WITH ARCHITECT THE LOCATION OF ALL ADDITIONAL CONTROL JOINTS REQUIRED BUT NOT INDICATED ON PLANS.
6. ALL EXTERIOR SURFACES TO BE PAINTED IN FIELD OR BE PROVIDED WITH FACTORY OR SHOP APPLIED FINISH AS REQUIRED. ALL COLORS SHALL BE SELECTED BY ARCHITECT, APPROVED BY OWNER.

**COPYRIGHT STATEMENT**  
These documents, their contents, and the ideas, designs, and concepts presented here-in are the property of Kimberly Day McCann and were created and developed only for the use on and in connection with the project specified here-in. None of the ideas, designs, arrangements and plans shall be used by or disclosed to any person, firm or corporation for any purpose whatsoever without the express written permission of Kimberly Day McCann.

WARNING: Reproduction here-of is a criminal offense under U.S.C. SEC §06. Unauthorized disclosure may constitute trade secret misappropriation in violation of 1.C24-2-41-1 ET.SEQ and other laws. The ideas, arrangements and designs here-in may be patented or be subject of a pending patent application.

09 JUN 2021

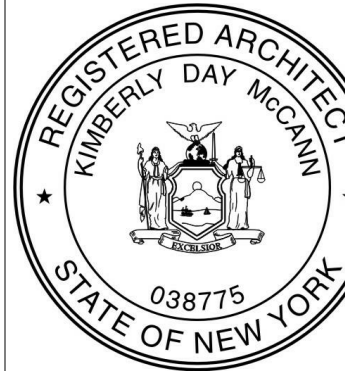

☐ Kimberly Day McCann, a  
NY. REG.#AR038775

KIMBERLY  
DAY  
McCANN  
ARCHITECT

© Copyright 201 KIMBERLY DAY McCAN  
ARCHITECT  
All Rights Reserved Worldwide

PROJECT NAME

CUBESMART  
YONKERS, NY

1060 Nepperhan Ave.  
Yonkers, NY 10701

PROJECT CLIENT

KDL Capital,  
LLC

1345 Avenue of the Americas  
New York, NY 10105

**PROJECT LEAD:**  
Gilberto Torres  
407-745-5300  
gtorres@eleven18architecture.com

PROJECT TEAM  
KM, GT, MN, BC

DOB STAMP

DOB BSCAN

## REVISIONS

[illegible]

A-302.00  
Exterior Building  
Elevation