


Drawing Name: B:\GLOBAL\Projects\Saratoga Associates\2222163-05 - NYS Parks 100876\2222163-05 - Harriman State Park Camp Junior Ph 3\05 Drawings\Civil\00_C101-C103_2222163-05_EXIST.dwg
Xref's Attached: X-BASEMAP-SV_2222163-05_X-BORDER_2222163-05_24x36 X-TOP-AERIAL-2005_2222163-05
Date Printed: Mar 16, 2023 9:12am
XXXXXXXX XX:XXPM >

NOT FOR CONSTRUCTION

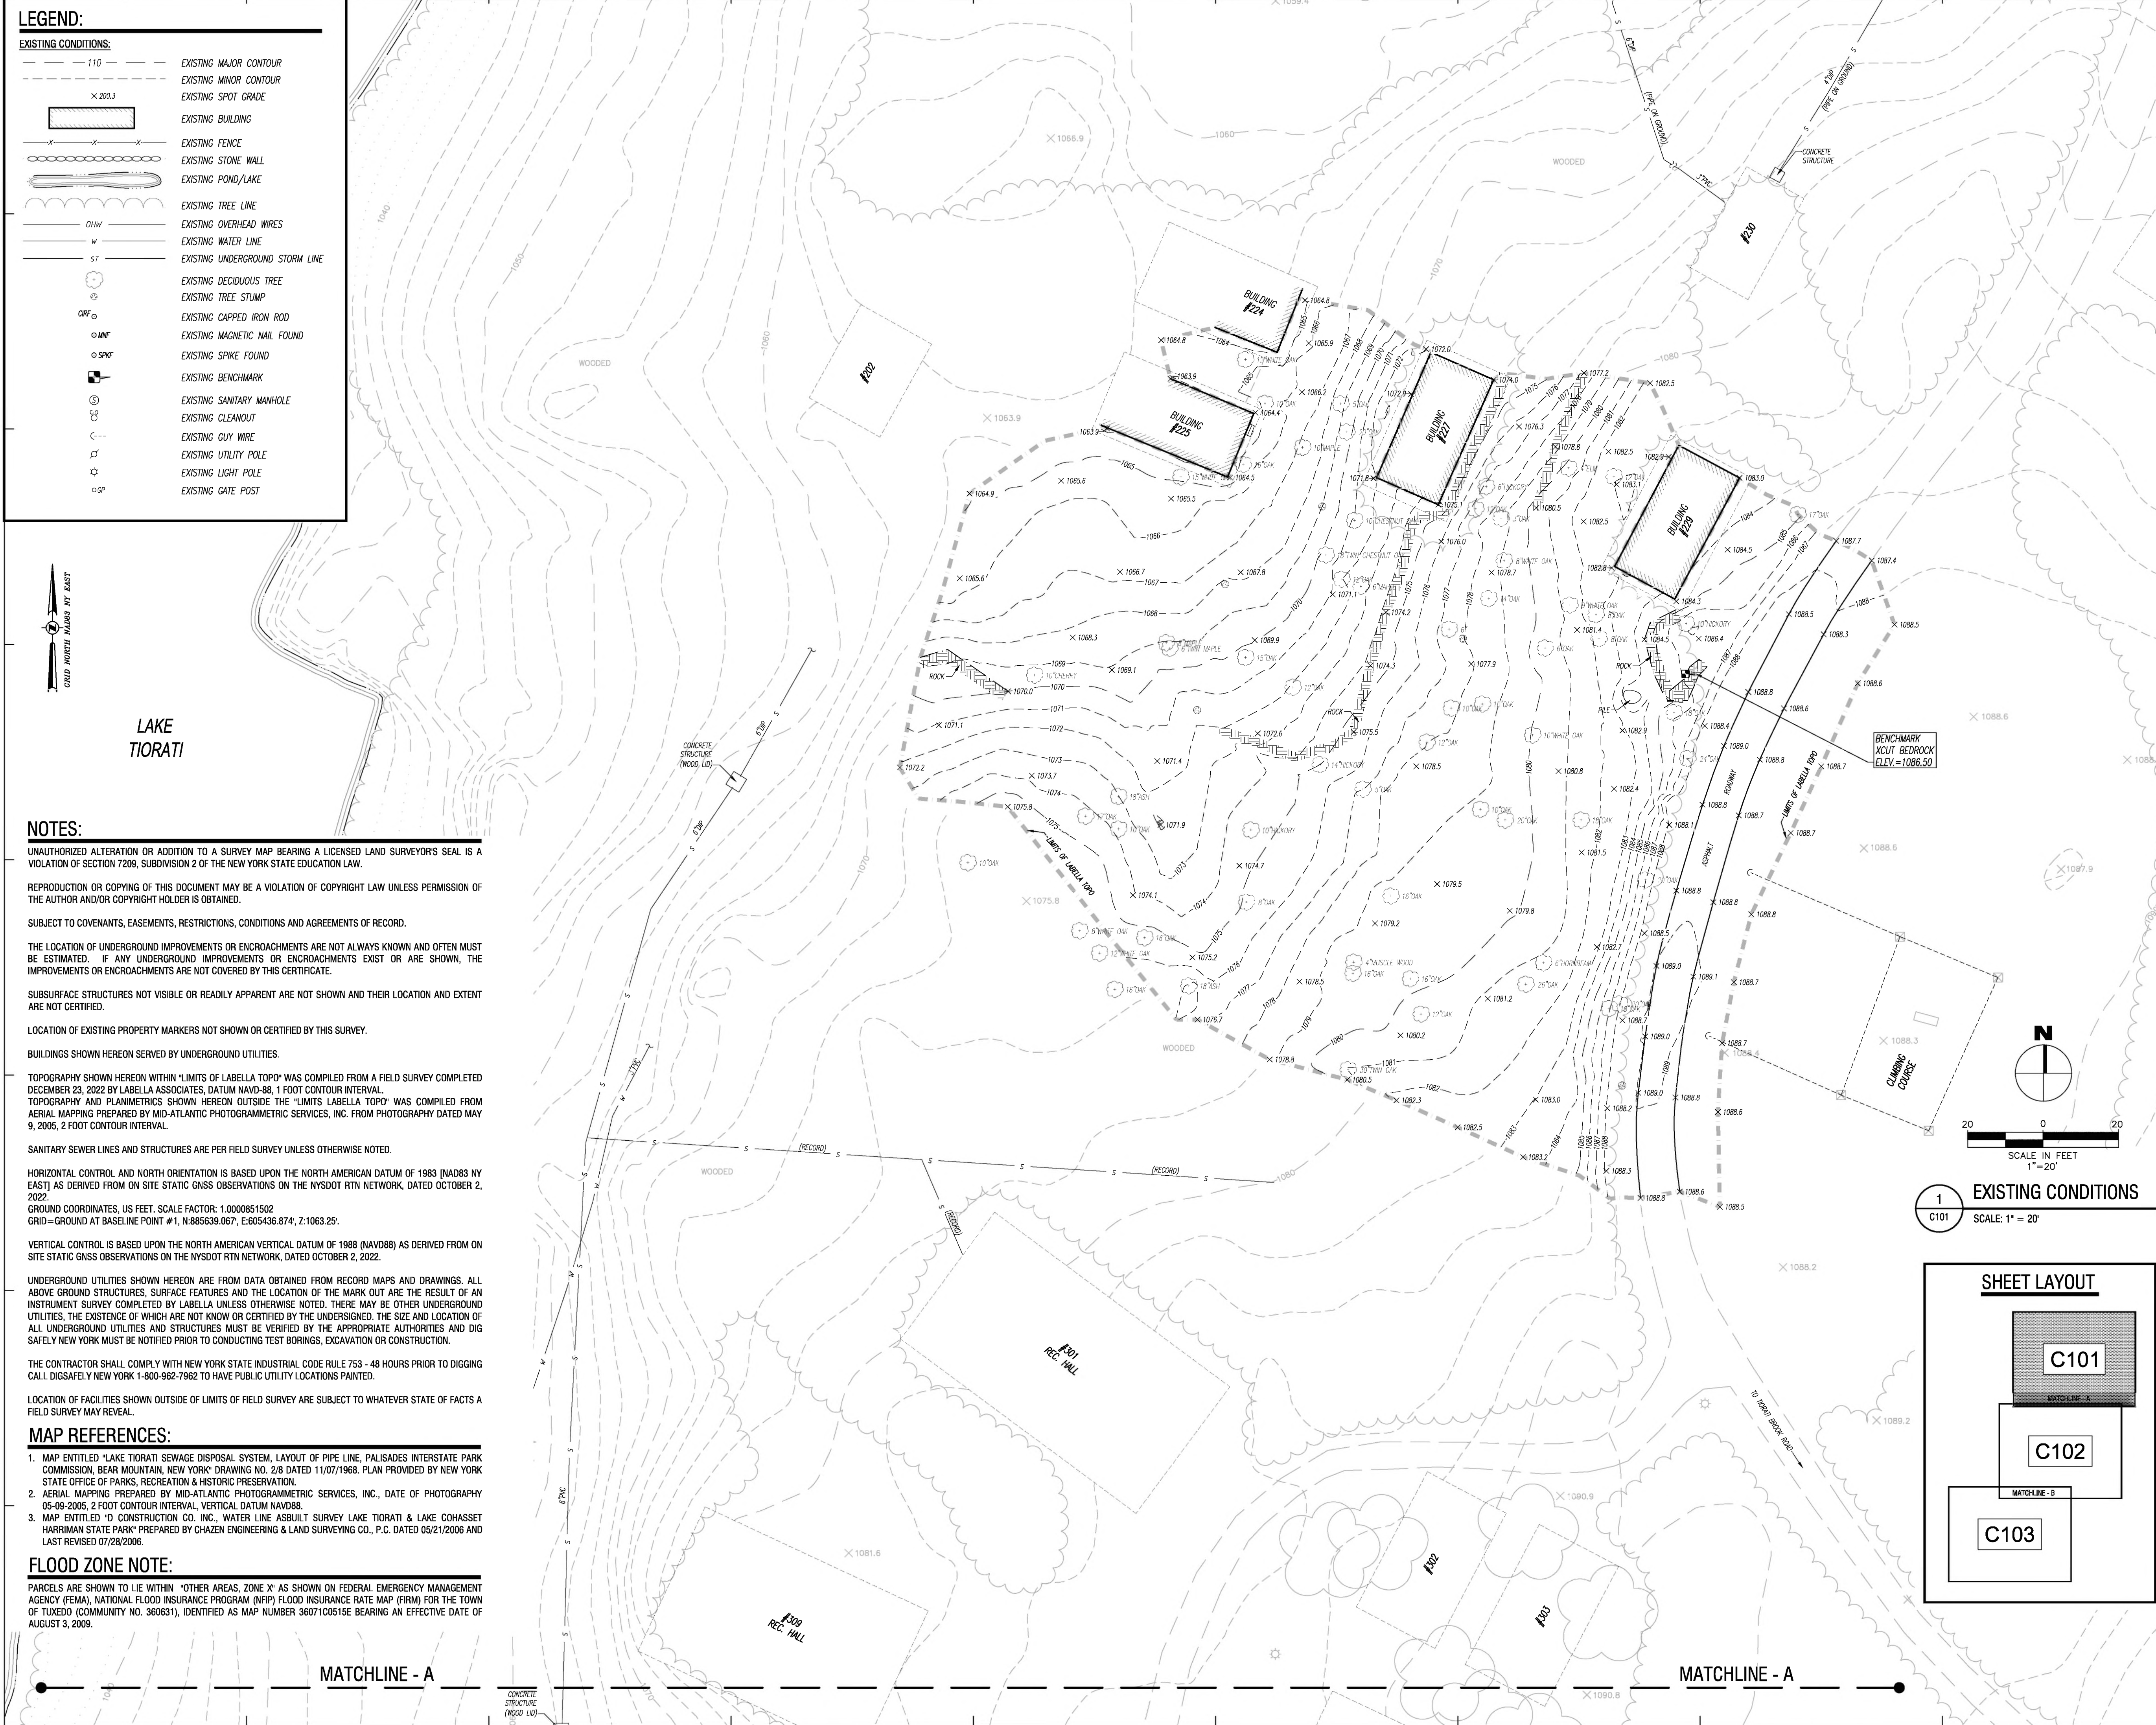



New York State
Parks, Recreation and
Historic Preservation

Governor Kathy HochulCommissioner Erik Kulesseid

IT IS A VIOLATION OF STATE EDUCATION LAW FOR ANY PERSON, UNLESS UNDER THE DIRECTION OF A LICENSED ARCHITECT/ENGINEER TO ALTER THIS DOCUMENT IN ANYWAY. ALTERATIONS MUST HAVE THE SEAL AFFIXED ALONG WITH A DESCRIPTION OF THE ALTERATIONS, DATE AND ARCHITECT/ENGINEER'S SIGNATURE. COPYRIGHT © 2021

Architect:
SARATOGA ASSOCIATES
21 CONGRESS STREET, SUITE 201
SARATOGA SPRINGS, NEW YORK 12086

Surveyor / Structural / MEP Engineer:
LABELLA ASSOCIATES
4 BRITISH AMERICAN BOULEVARD
LATHAM, NEW YORK 12110

SARATOGA ASSOCIATES
Landscape Architects, Architects,
Engineers, and Planners, P.C.

LaBella
Powered by partnership.
2222163.05

NYS OPRHP Palisades Region
Palisades Interstate Park Commission
Bear Mountain, NY 10911
(845) 786-2701
Executive Director: James Hall
Capital Facilities Mngr: Michael Tesik

Project Title:
Camp Junior - Phase 3
Campground Rehabilitation
Contract No. D005876

Project Location:
Harriman State Park
Tiorati Brook Road
Tuxedo, NY 10987

Rev No	Description	Date:
1	EXISTING CONDITIONS	

SCALE: 1" = 20'

SHEET LAYOUT

C101
MATCHLINE - A

C102
MATCHLINE - B

C103

Drawn By:
CJS

Design By:
N/A

Checked By:
DHD

Approved By:
DMS

Date:
03/16/2023

Sheet Title:
EXISTING CONDITIONS
BATHHOUSE #231

BID DOCUMENTS SET

Project Number:
2021-059.23

Seal and Signature

David H. Dippel, L.S. NYS #050677
EXP: 01/31/2025

Drawing Number:
C101