


Drawing Name: B:\GLOBAL\Projects\Saratoga Associates\222163 - NYS Parks\000876\222163.05 - Harriman State Park Camp Junior Ph 3\06 Drawings\Civil\00_C101-C103_222163-05_EXIST.dwg
Xref's Attached: X-BASEMAP-SVY_222163-05_X-BORDER_222163-05_X-BORDER_222163-05_X-TIPO-ABRIL-2005_222163-05
Date Plotted: Mar 16, 2023 9:12am
XXXXXXXXXX NOT FOR CONSTRUCTION

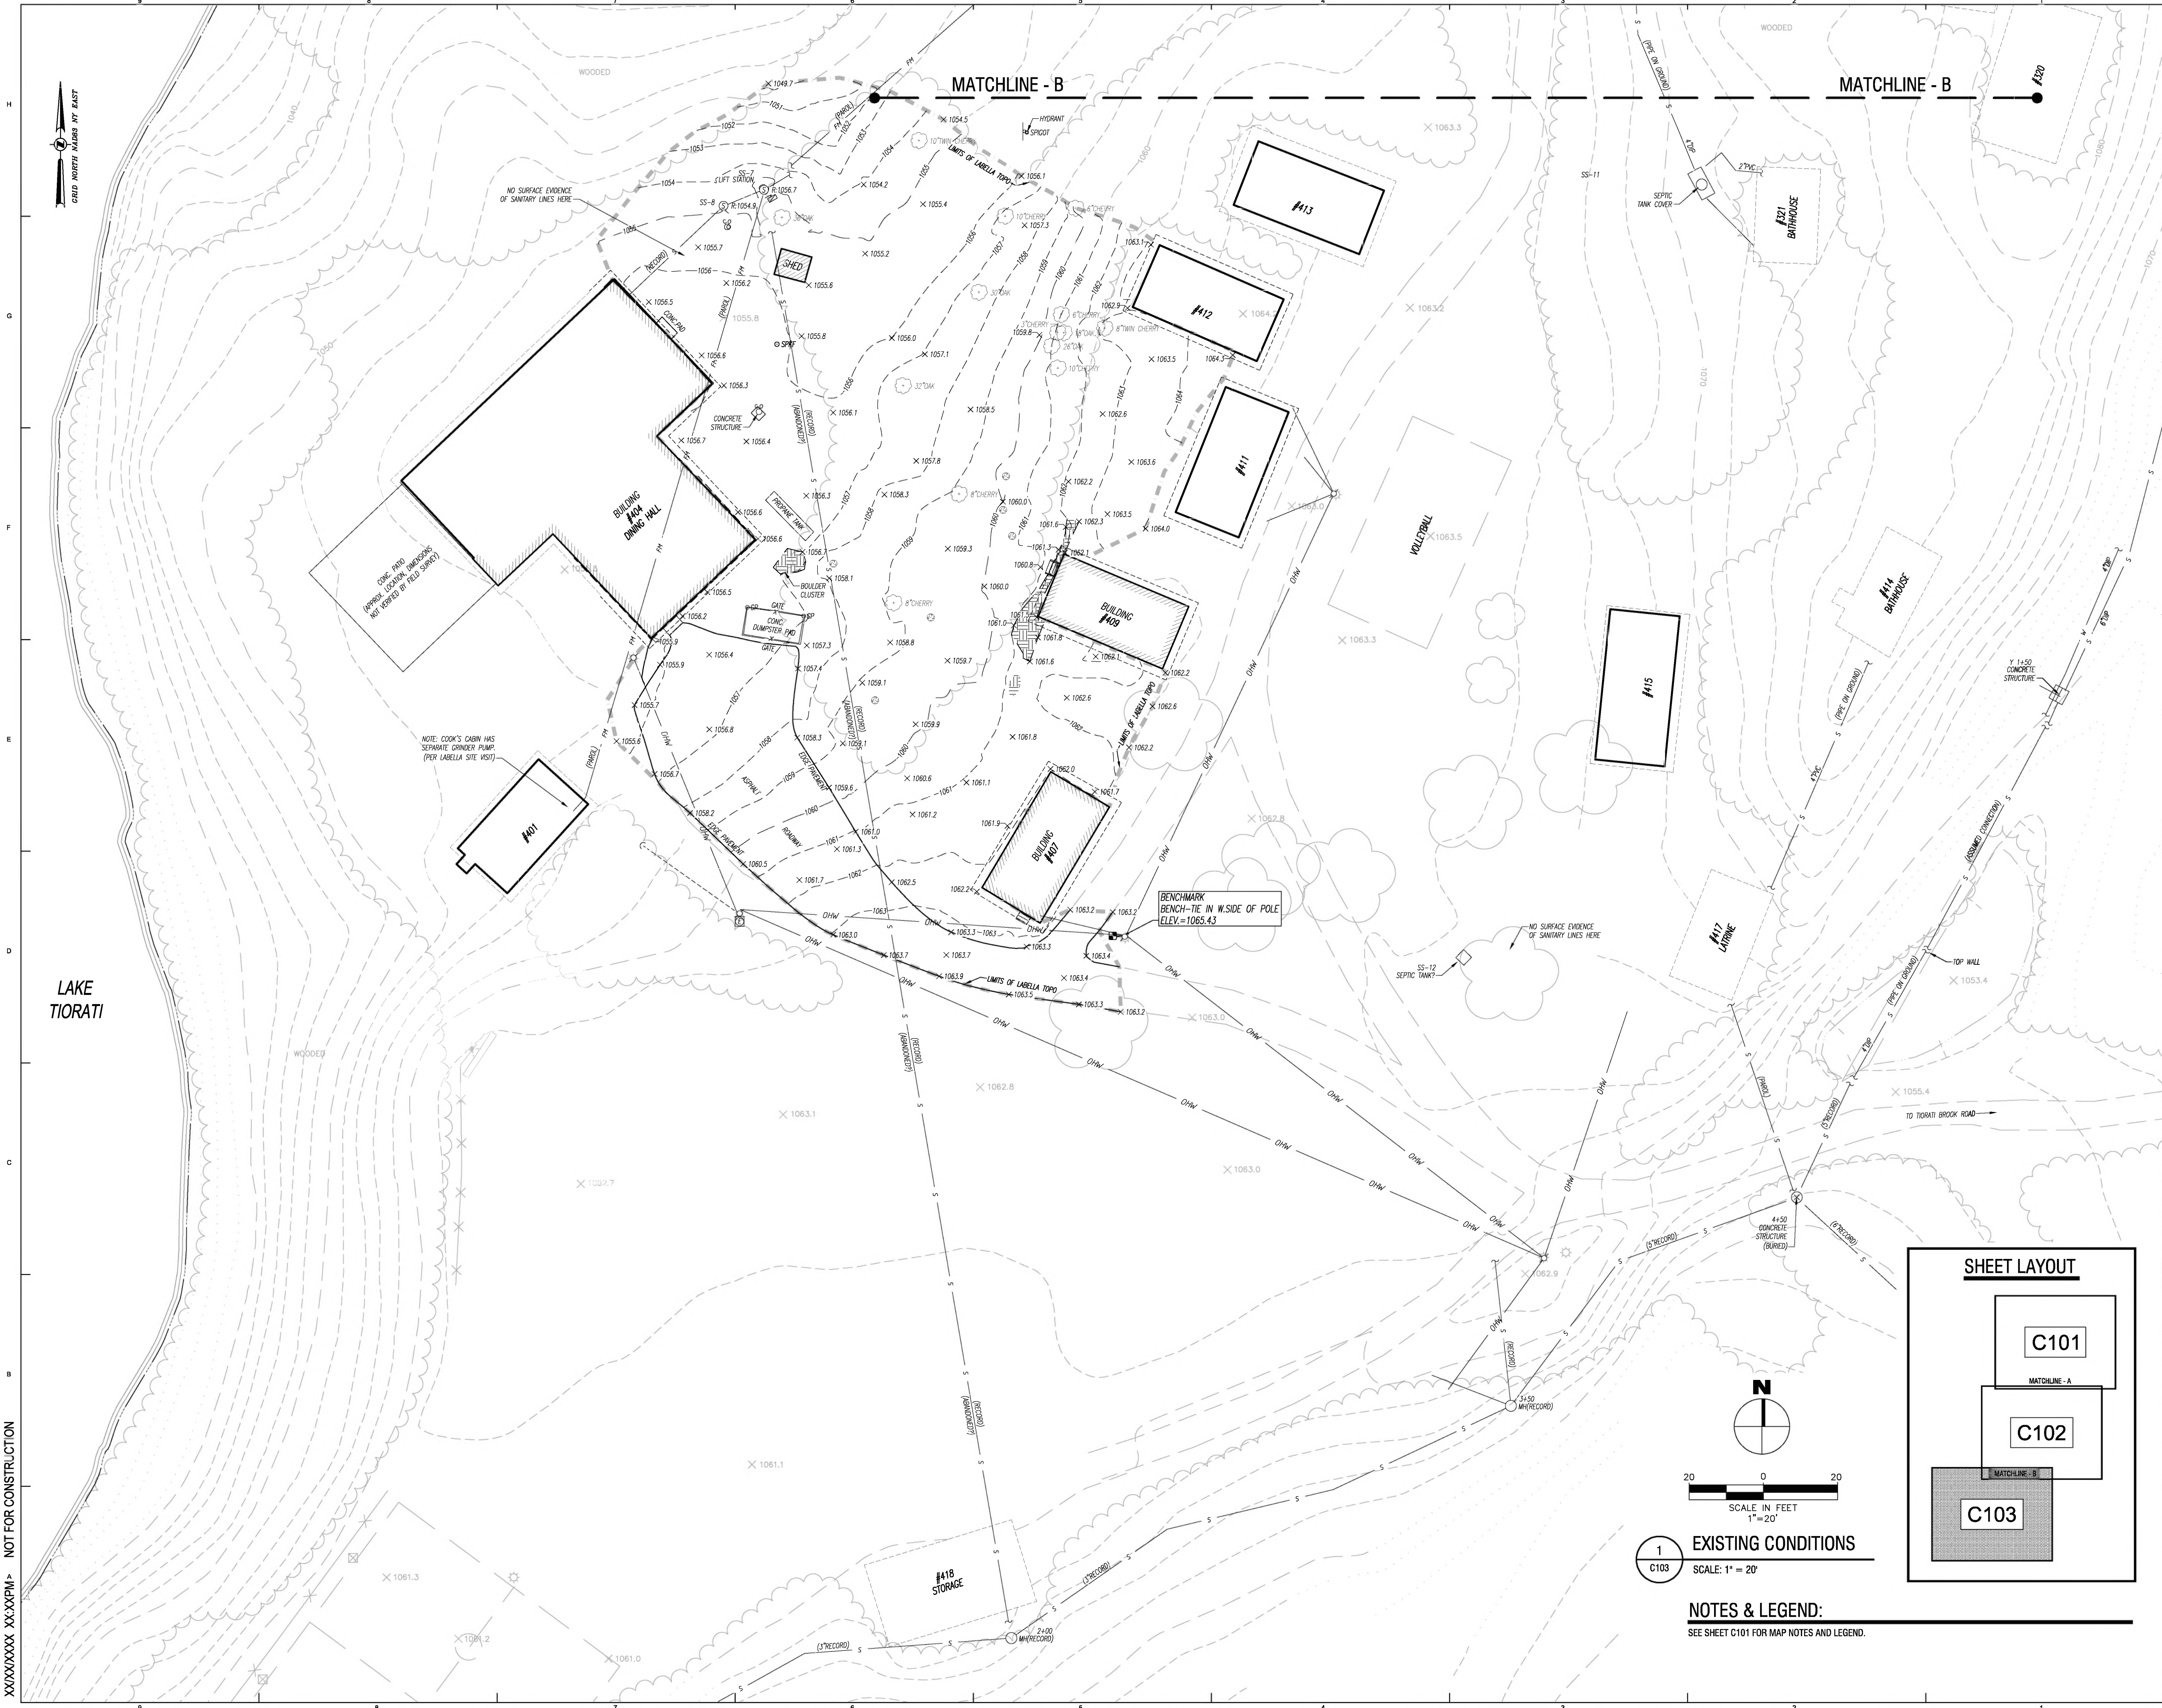

Governor Kathy Hochul
Commissioner Erik Kulesseid

IT IS A VIOLATION OF STATE EDUCATION LAW FOR ANY PERSON, UNLESS UNDER THE DIRECTION OF A LICENSED ARCHITECT/ENGINEER TO ALTER THIS DOCUMENT IN ANYWAY. ALTERATIONS MUST HAVE THE SEAL AFFIXED ALONG WITH A DESCRIPTION OF THE ALTERATIONS, DATE AND ARCHITECT'S/ENGINEER'S SIGNATURE. COPYRIGHT © 2021

Architect:
SARATOGA ASSOCIATES
21 CONGRESS STREET, SUITE 201
SARATOGA SPRINGS, NEW YORK 12066

Surveyor / Structural / MEP Engineer:
LaBella Associates
4 BRITISH AMERICAN BOULEVARD
LATHAM, NEW YORK 12110

NYS OPRHP Palisades Region
Palisades Interstate Park Commission
Bear Mountain, NY 10911
(845) 786-2701
Executive Director: James Hall
Capital Facilities Mngr: Michael Tesik

Project Title:
Camp Junior - Phase 3
Campground Rehabilitation
Contract No. D005876

Project Location:
Harriman State Park
Tiorati Brook Road
Tuxedo, NY 10987

REVISIONS		
Rev No	Description	Date:
1		
2		
3		
4		
5		
6		
7		

Drawn By:
CJS

Design By:
N/A

Checked By:
DHD

Approved By:
DMS

Date:
03/16/2023

Seal and Signature

David H. Dippel, L.S. NYS #050677
EXP: 01/31/2025

Sheet Title:
EXISTING CONDITIONS
BATHHOUSE #427

BID DOCUMENTS SET

Project Number:
2021-059.23

Drawing Number:
C103

Sheet:
of X

20 0 20
SCALE IN FEET
1" = 20'

NOTES & LEGEND:
SEE SHEET C101 FOR MAP NOTES AND LEGEND.