



5/4/2023 4:37:48 PM

LATRINE #427 GENERAL NOTES:

1. SEE DRAWING A602 FOR RAMP DETAILS.
2. ALL EXPOSED WOOD FRAMING, ROOF DECKING, SIDING, AND TRIM (NON PRESSURE-TREATED) TO BE PAINTED, SEE SPECIFICATION SECTION 09 91 01.
3. SEE MECHANICAL DRAWINGS FOR DUCT/ PIPE PENETRATION LOCATIONS. SEE DETAIL 9/A700 FOR WALL OPENING REQUIREMENTS.

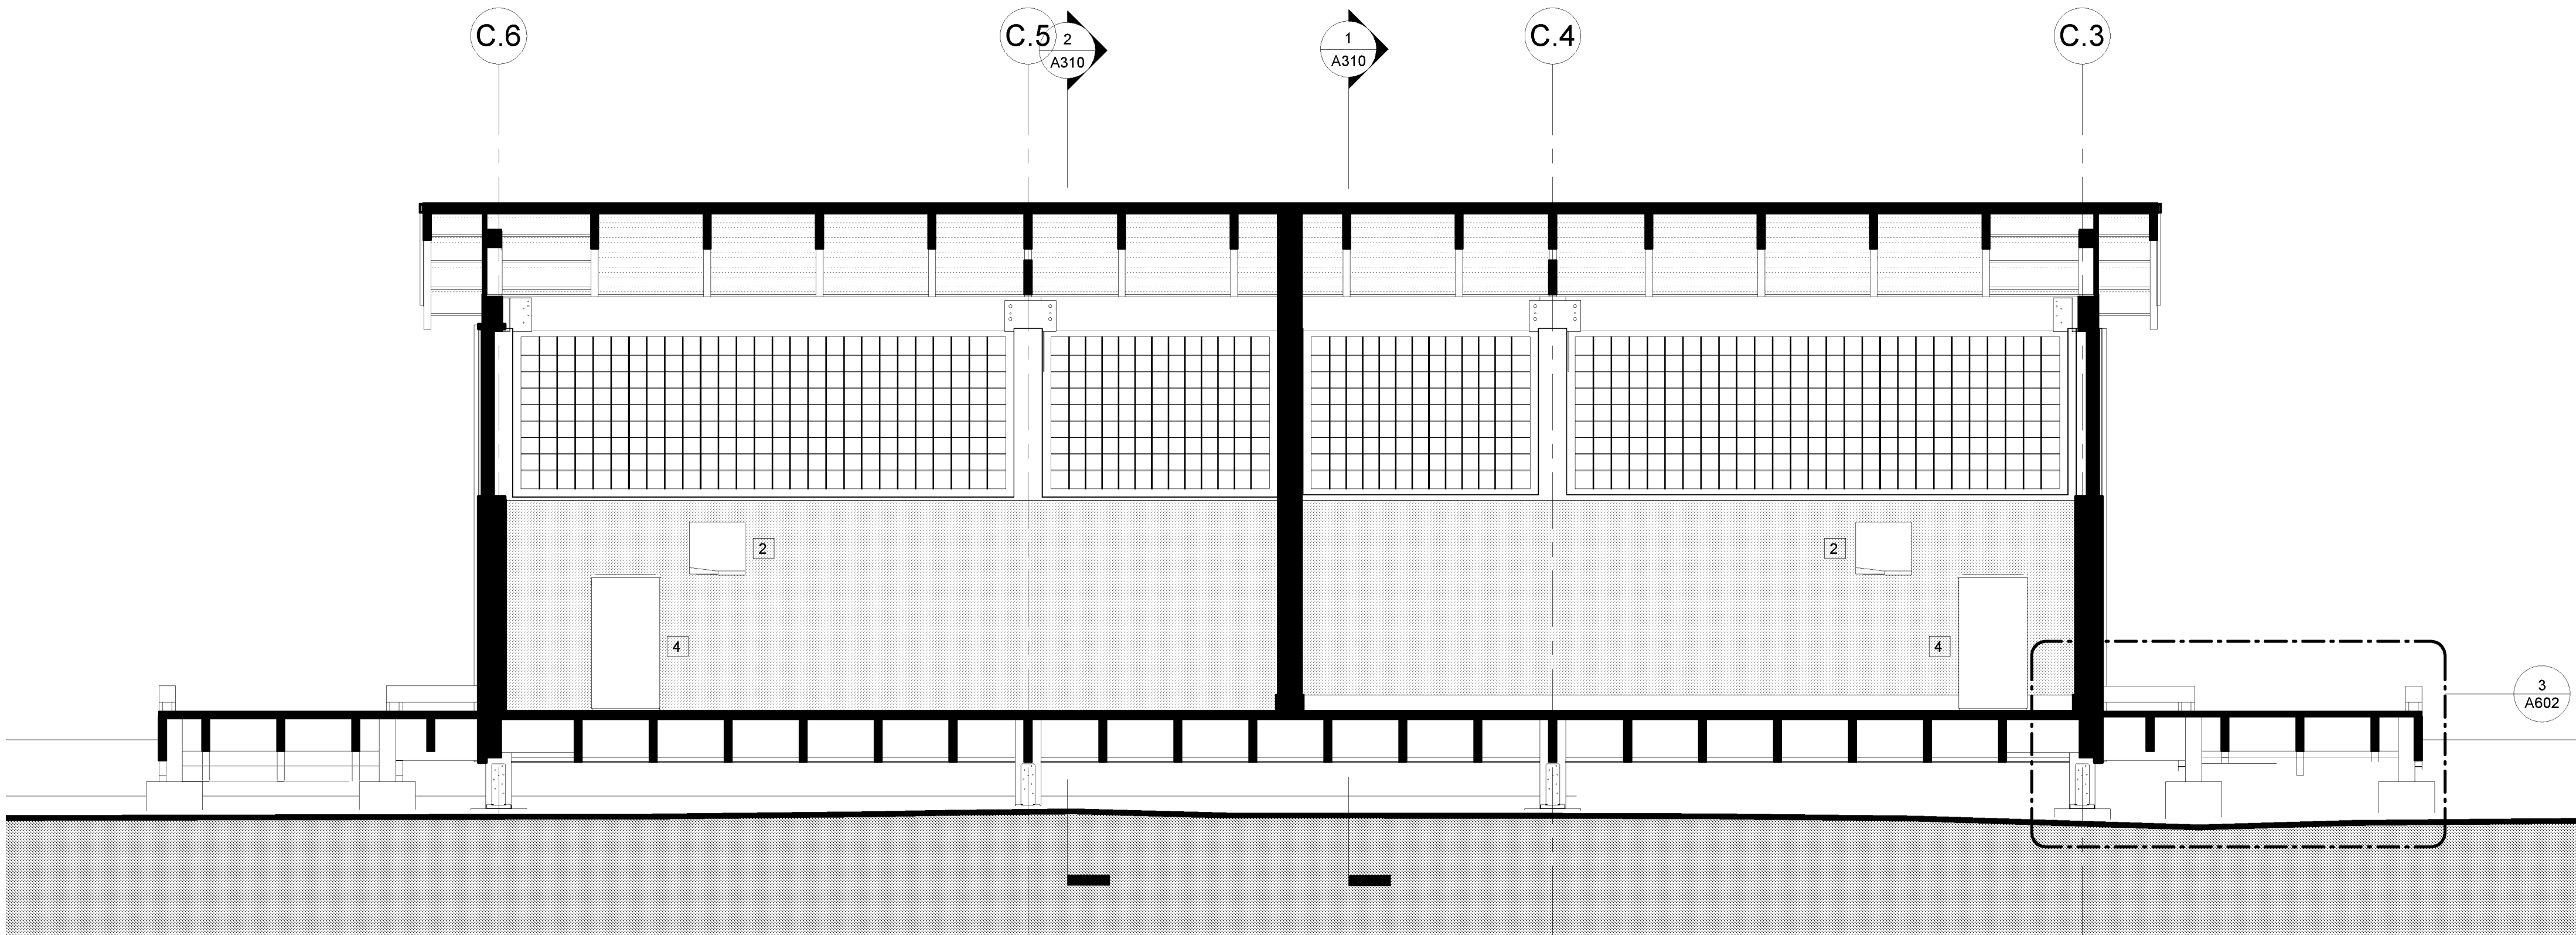

1 LATRINE #427 SECTION C  
1/2" = 1'-0"

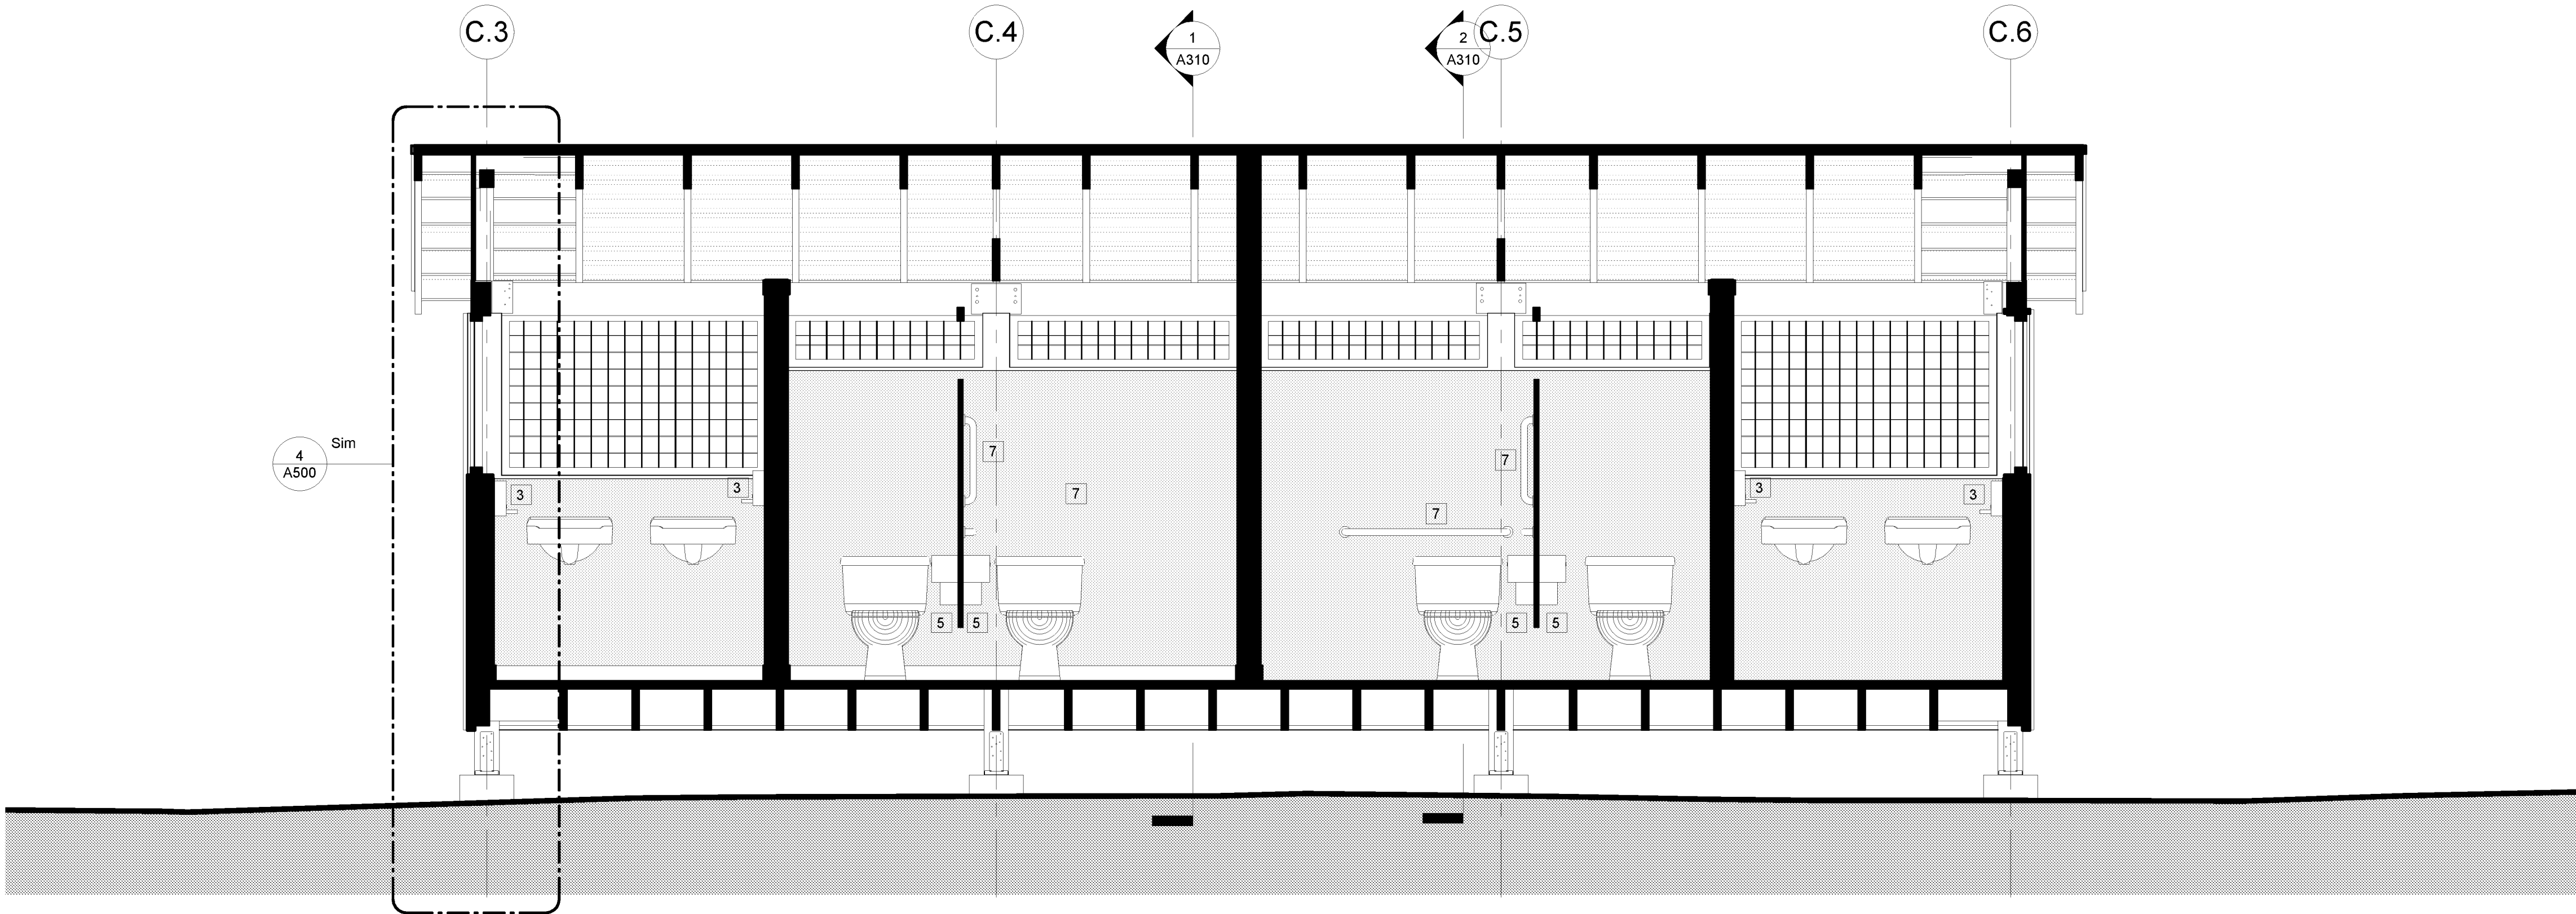

2 LATRINE #427 SECTION D  
1/2" = 1'-0"



New York State  
Parks, Recreation and  
Historic Preservation

Governor Kathy Hochul

Commissioner Erik Kulesseid

IT IS A VIOLATION OF STATE EDUCATION LAW FOR ANY PERSON, UNLESS UNDER THE DIRECTION OF A LICENSED ARCHITECT/ENGINEER TO ALTER THIS DOCUMENT IN ANYWAY. ALTERATIONS MUST HAVE THE SEAL AFFIXED ALONG WITH A DESCRIPTION OF THE ALTERATIONS, DATE AND ARCHITECT'S/ENGINEER'S SIGNATURE. COPYRIGHT © 2023

Architect:

Saratoga Associates  
21 Congress Street, Suite 201  
Saratoga Springs, NY 12866

SARATOGA  
ASSOCIATES

Landscape Architects, Architects,  
Engineers, and Planners, P.C.

Surveyor/ Structural/ MEP  
Engineer:

LaBella Associates  
105 N. Tioga Street, Suite 200  
Ithaca, NY 14850



LaBella

Certificate of Authorization Number:  
Professional Engineering: 018281  
Land Surveying: 017975  
Geological: 018750

Palisades Region

Palisades Interstate Park Commission  
Bear Mountain, New York 10911  
(845) 786-2701  
Executive Director: Joshua Laird

Project Title:  
CAMP JUNIOR ON LAKE TIORATI -  
PHASE 3

Project Location:  
HARRIMAN STATE PARK

Key Plan

REVISIONS

Rev No	Description	Date

Drawn By:

KET, LLH

Design By:

LLH

Checked By:

CTS

Approved By:

CTS

Date:

3/16/23

Sheet Title:

SECTIONS -  
LATRINE #427

Bid Documents

Project Number:

21059.23

Seal and Signature



Drawing Number:

A311