


C:\Users\jamil\Documents\197-2201 - HMS Phase1_ARCH.dml(10/13/21)

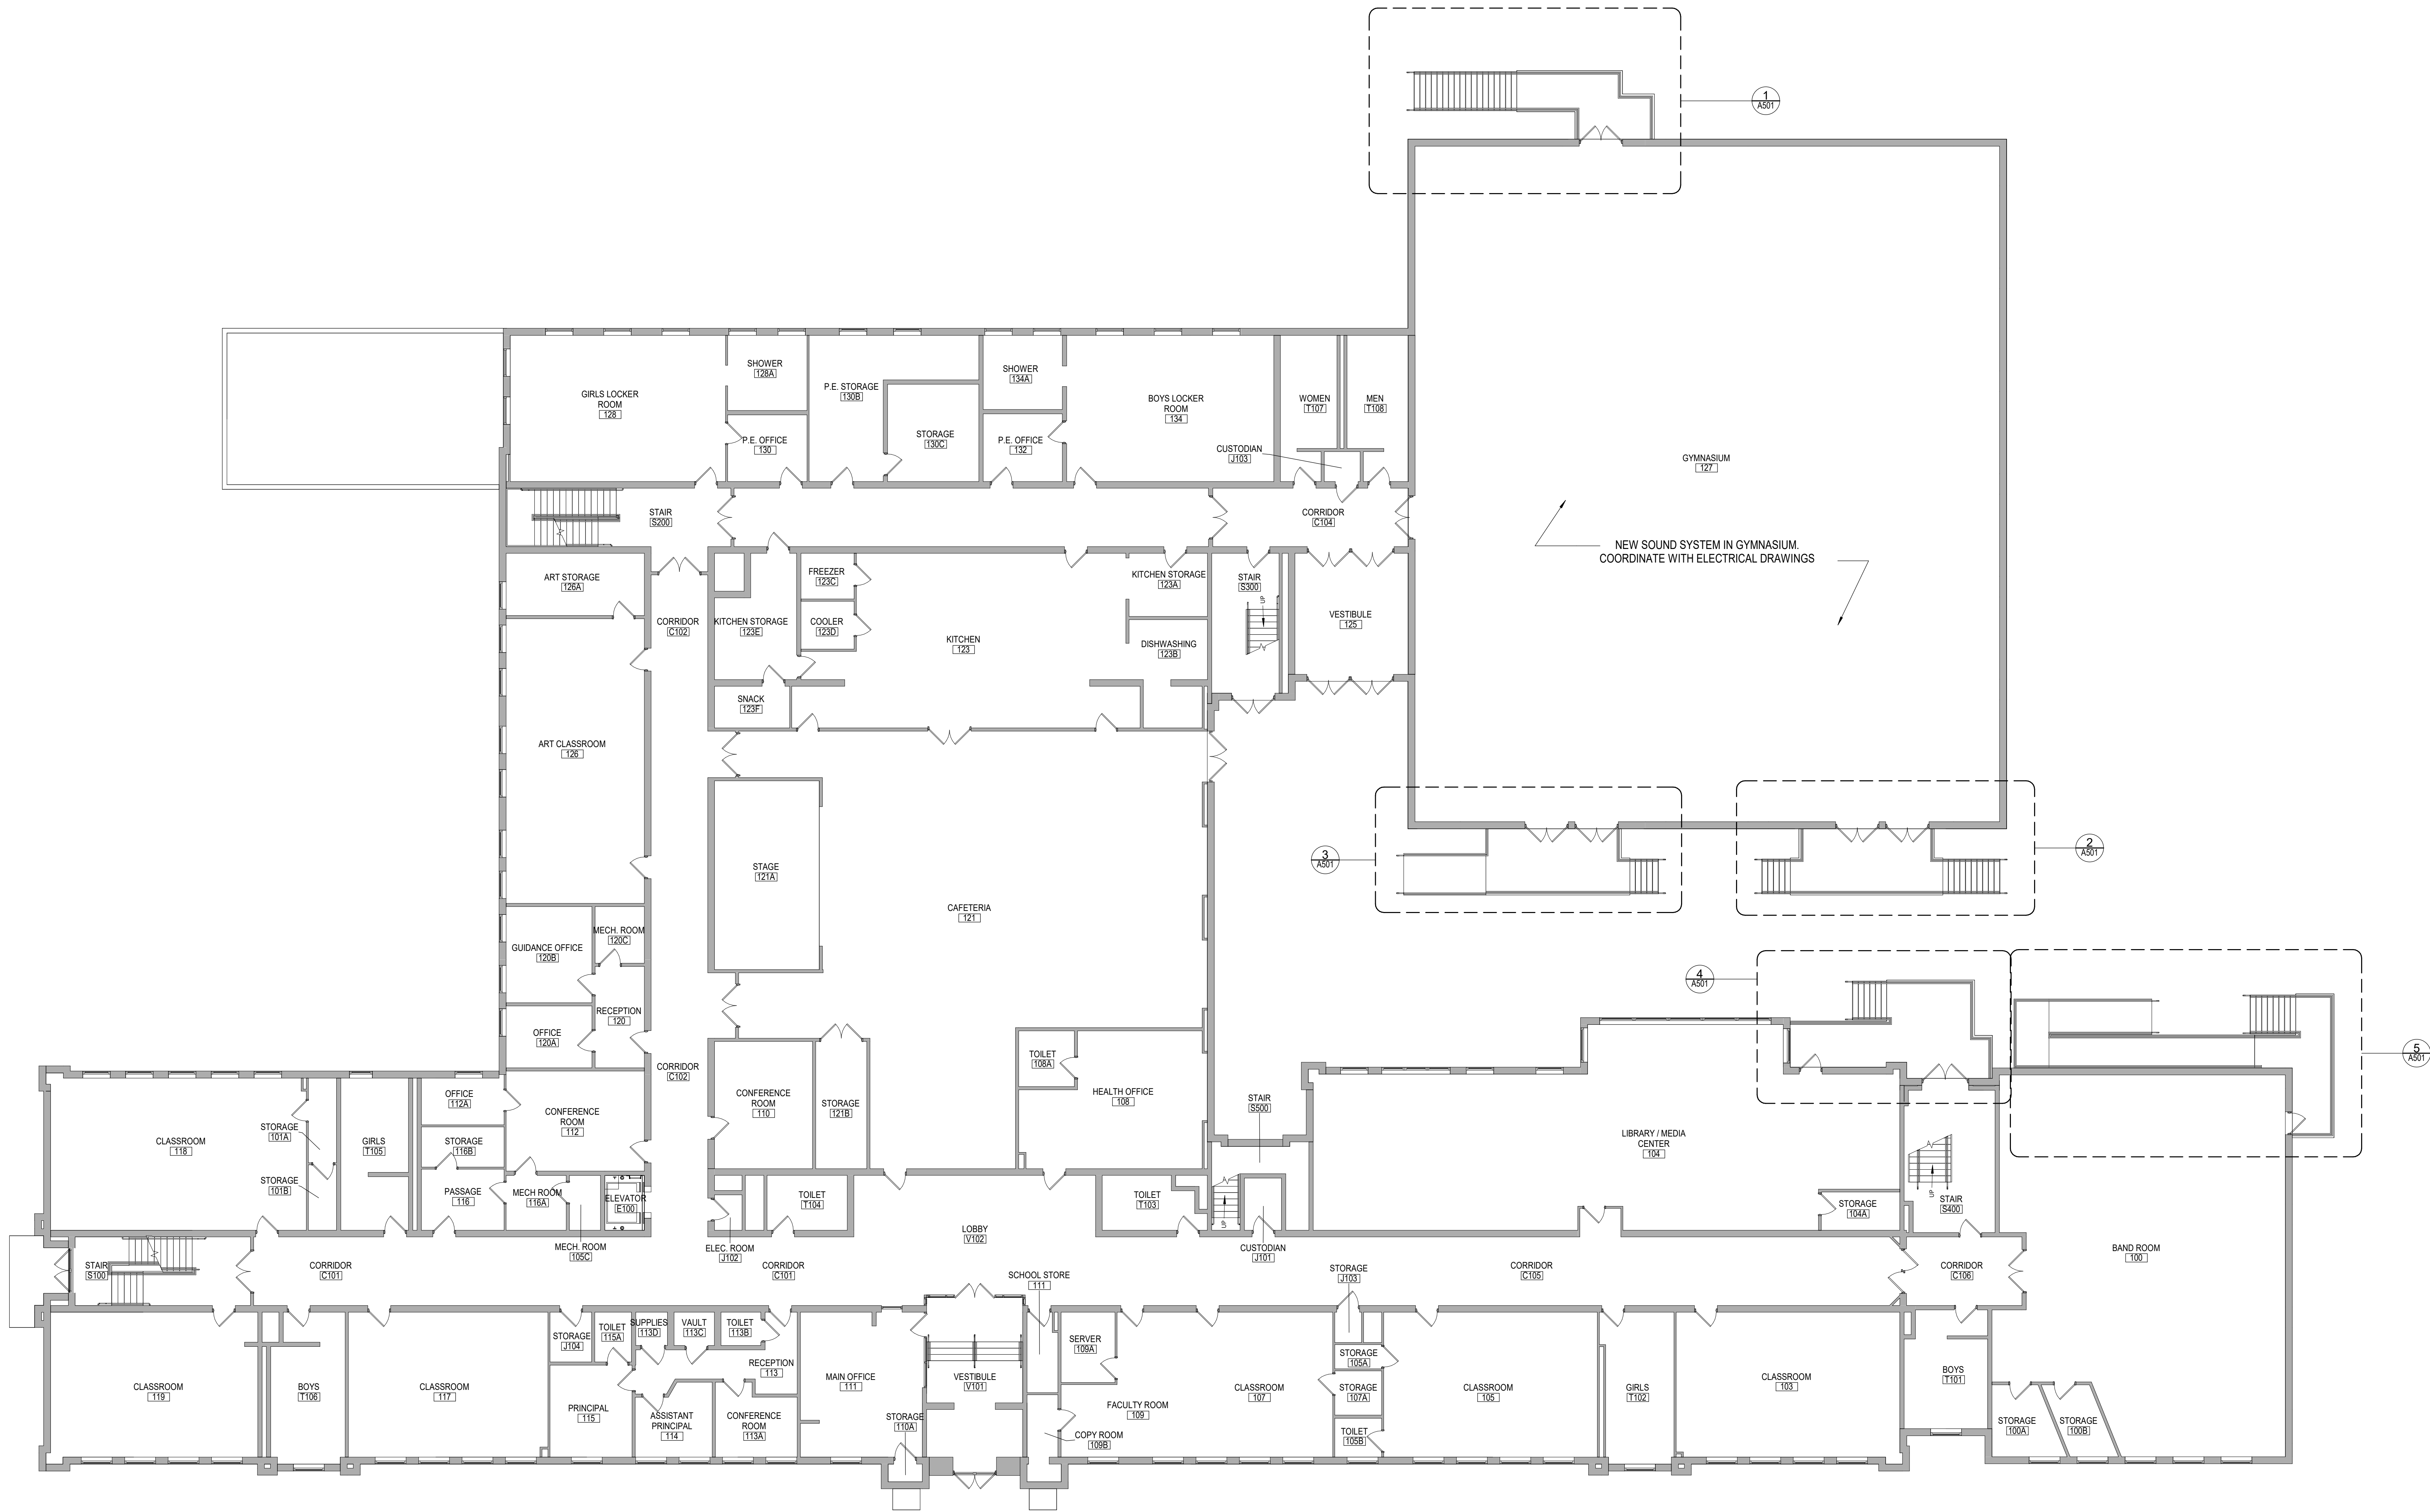

1 FIRST FLOOR OVERALL NEW WORK PLAN
A110 1" = 10'-0"

Consultant

HIGHLAND CENTRAL SCHOOL DISTRICT
HIGHLAND MIDDLE SCHOOL
2022 CAPITAL IMPROVEMENT PROJECT - PHASE 1

Project Title



Expiration Date: 02/28/2025

DATE	DESCRIPTION

Drawn By: CSA
Checked By: CSA
Proj. #: 62-08-03-84-0-001-010
CSArch Proj. #: 197-2201.01
Issued for Bid: 08/18/23

Sheet Title

FIRST FLOOR
OVERALL NEW
WORK PLAN

Sheet No.

HMS
A110

CONSTRUCTION DOCUMENTS